


Modifications to Project Approval

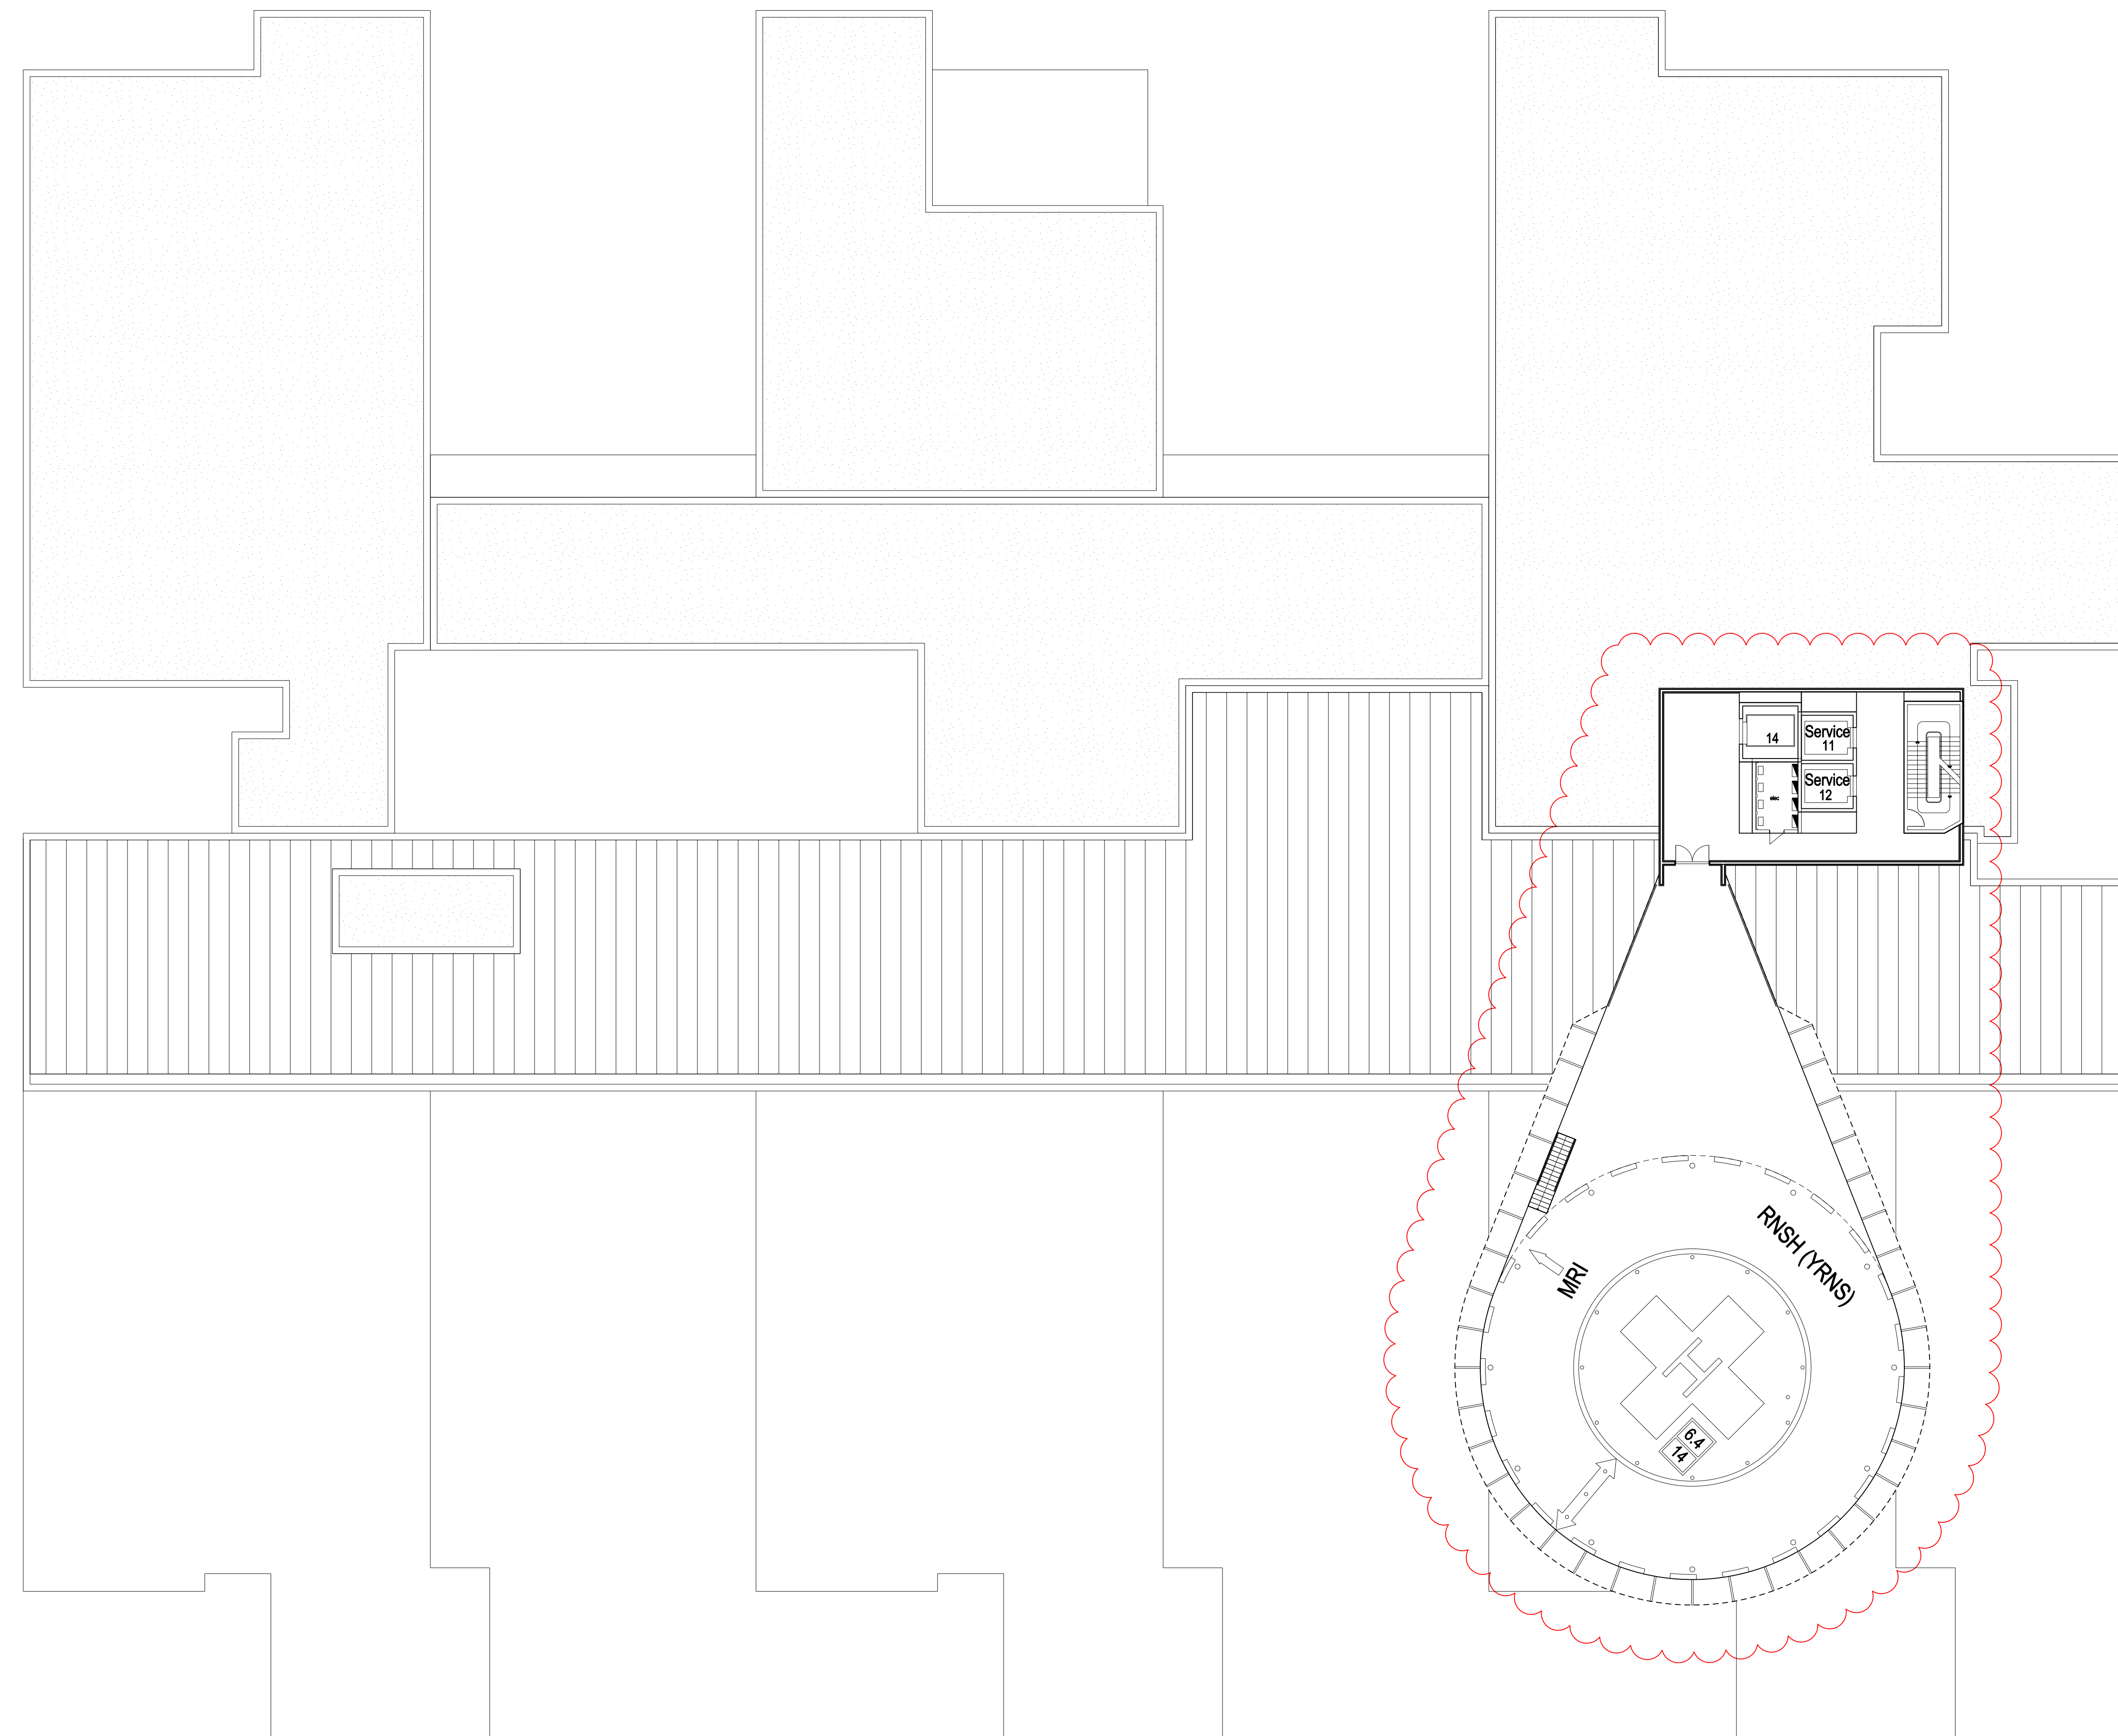

11

RL +128.70