


Facade Materials Legend

- A COMPOSITE ALUMINIUM PANEL - METALLIC
- B COMPOSITE ALUMINIUM PANEL - MATT
- C PROFILED METAL SHEETING - COLORBOND FINISH
- D PRE-FINISHED FC SHEET - MATT
- E HONED BLOCKWORK
- F POWDERCOATED ALUMINIUM LOUVRE
- G PERFORATED POWDERCOATED ALUMINIUM SUNSCREEN

MODIFICATIONS TO PROJECT APPROVAL

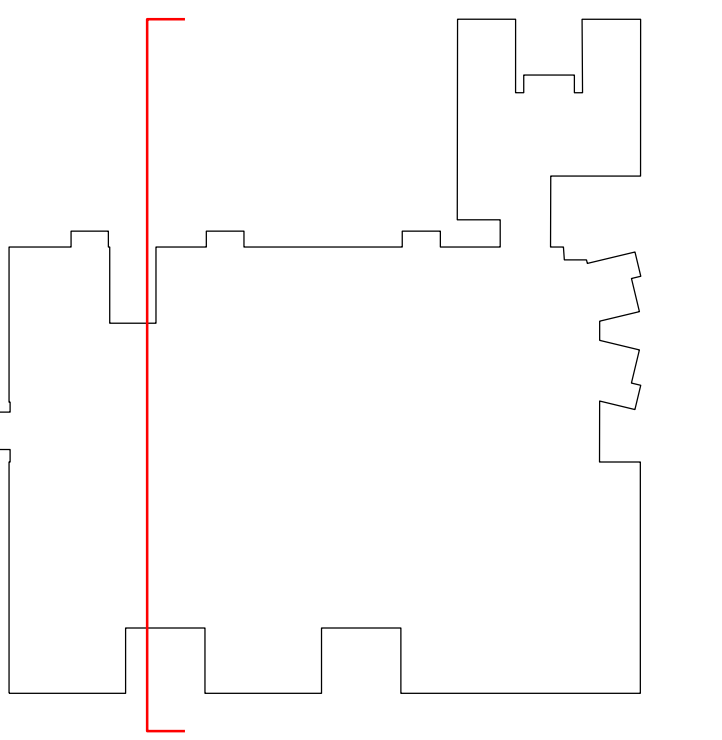

BUILDING CONTROL LINE RL 160.000

BUILDING CONTROL LINE RL 120.000

RECEIVING ROOM ROOF FFL 134.500

LEVEL 11 FFL 128.700

PLANT ROOF FFL 127.250

LEVEL 10 FFL 124.500

LEVEL 9 FFL 120.300

LEVEL 8 FFL 116.100

LEVEL 7 FFL 111.900

LEVEL 6 FFL 107.700

LEVEL 5 FFL 103.200

LEVEL 4 FFL 98.700

LEVEL 3 FFL 94.200

LEVEL 2 FFL 90.000

LEVEL 1 FFL 84.800

