


Facade Materials Legend

- A COMPOSITE ALUMINIUM PANEL - METALLIC
- B COMPOSITE ALUMINIUM PANEL - MATT
- C PROFILED METAL SHEETING - COLORBOND FINISH
- D PRE-FINISHED FC SHEET - MATT
- E HONED BLOCKWORK
- F POWDERCOATED ALUMINIUM LOUVRE
- G PERFORATED POWDERCOATED ALUMINIUM SUNSCREEN

MODIFICATIONS TO PROJECT APPROVAL

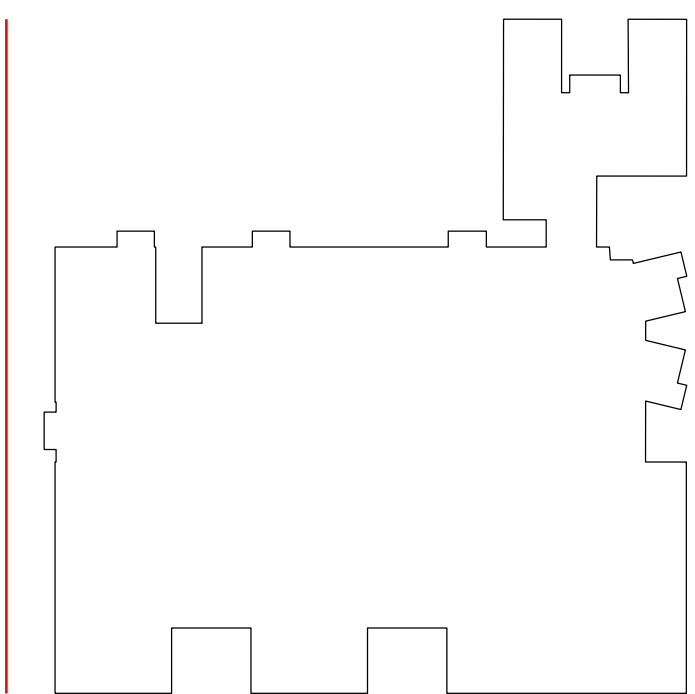


- RECEIVING ROOM ROOF FFL 134.500
- LEVEL 11 FFL 128.700
- PLANT ROOF FFL 127.250
- LEVEL 10 FFL 124.500
- LEVEL 9 FFL 120.300
- LEVEL 8 FFL 116.100
- LEVEL 7 FFL 111.900
- LEVEL 6 FFL 107.700
- LEVEL 5 FFL 103.200
- LEVEL 4 FFL 98.700
- LEVEL 3 FFL 94.200
- LEVEL 2 FFL 90.000
- LEVEL 1 FFL 84.800

RESEARCH BUILDING

MAIN HOSPITAL ENTRY

ISSUE	DATE	FOR
T03	20.10.08	PROJECT APPLICATION
T04	08.08.10	TSM APPLICATION
T04	04.08.10	TSM APPLICATION

PROJECT
ROYAL NORTH SHORE HOSPITAL AND
COMMUNITY HEALTH SERVICES PPP PROJECT

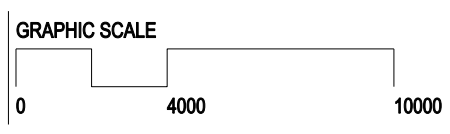

SCALE
1:200 @ A0
DRAWING
WEST ELEVATION

DRAWING NO
DWG-MHAR-401
DATE
NOV 2007
ISSUE
T04