


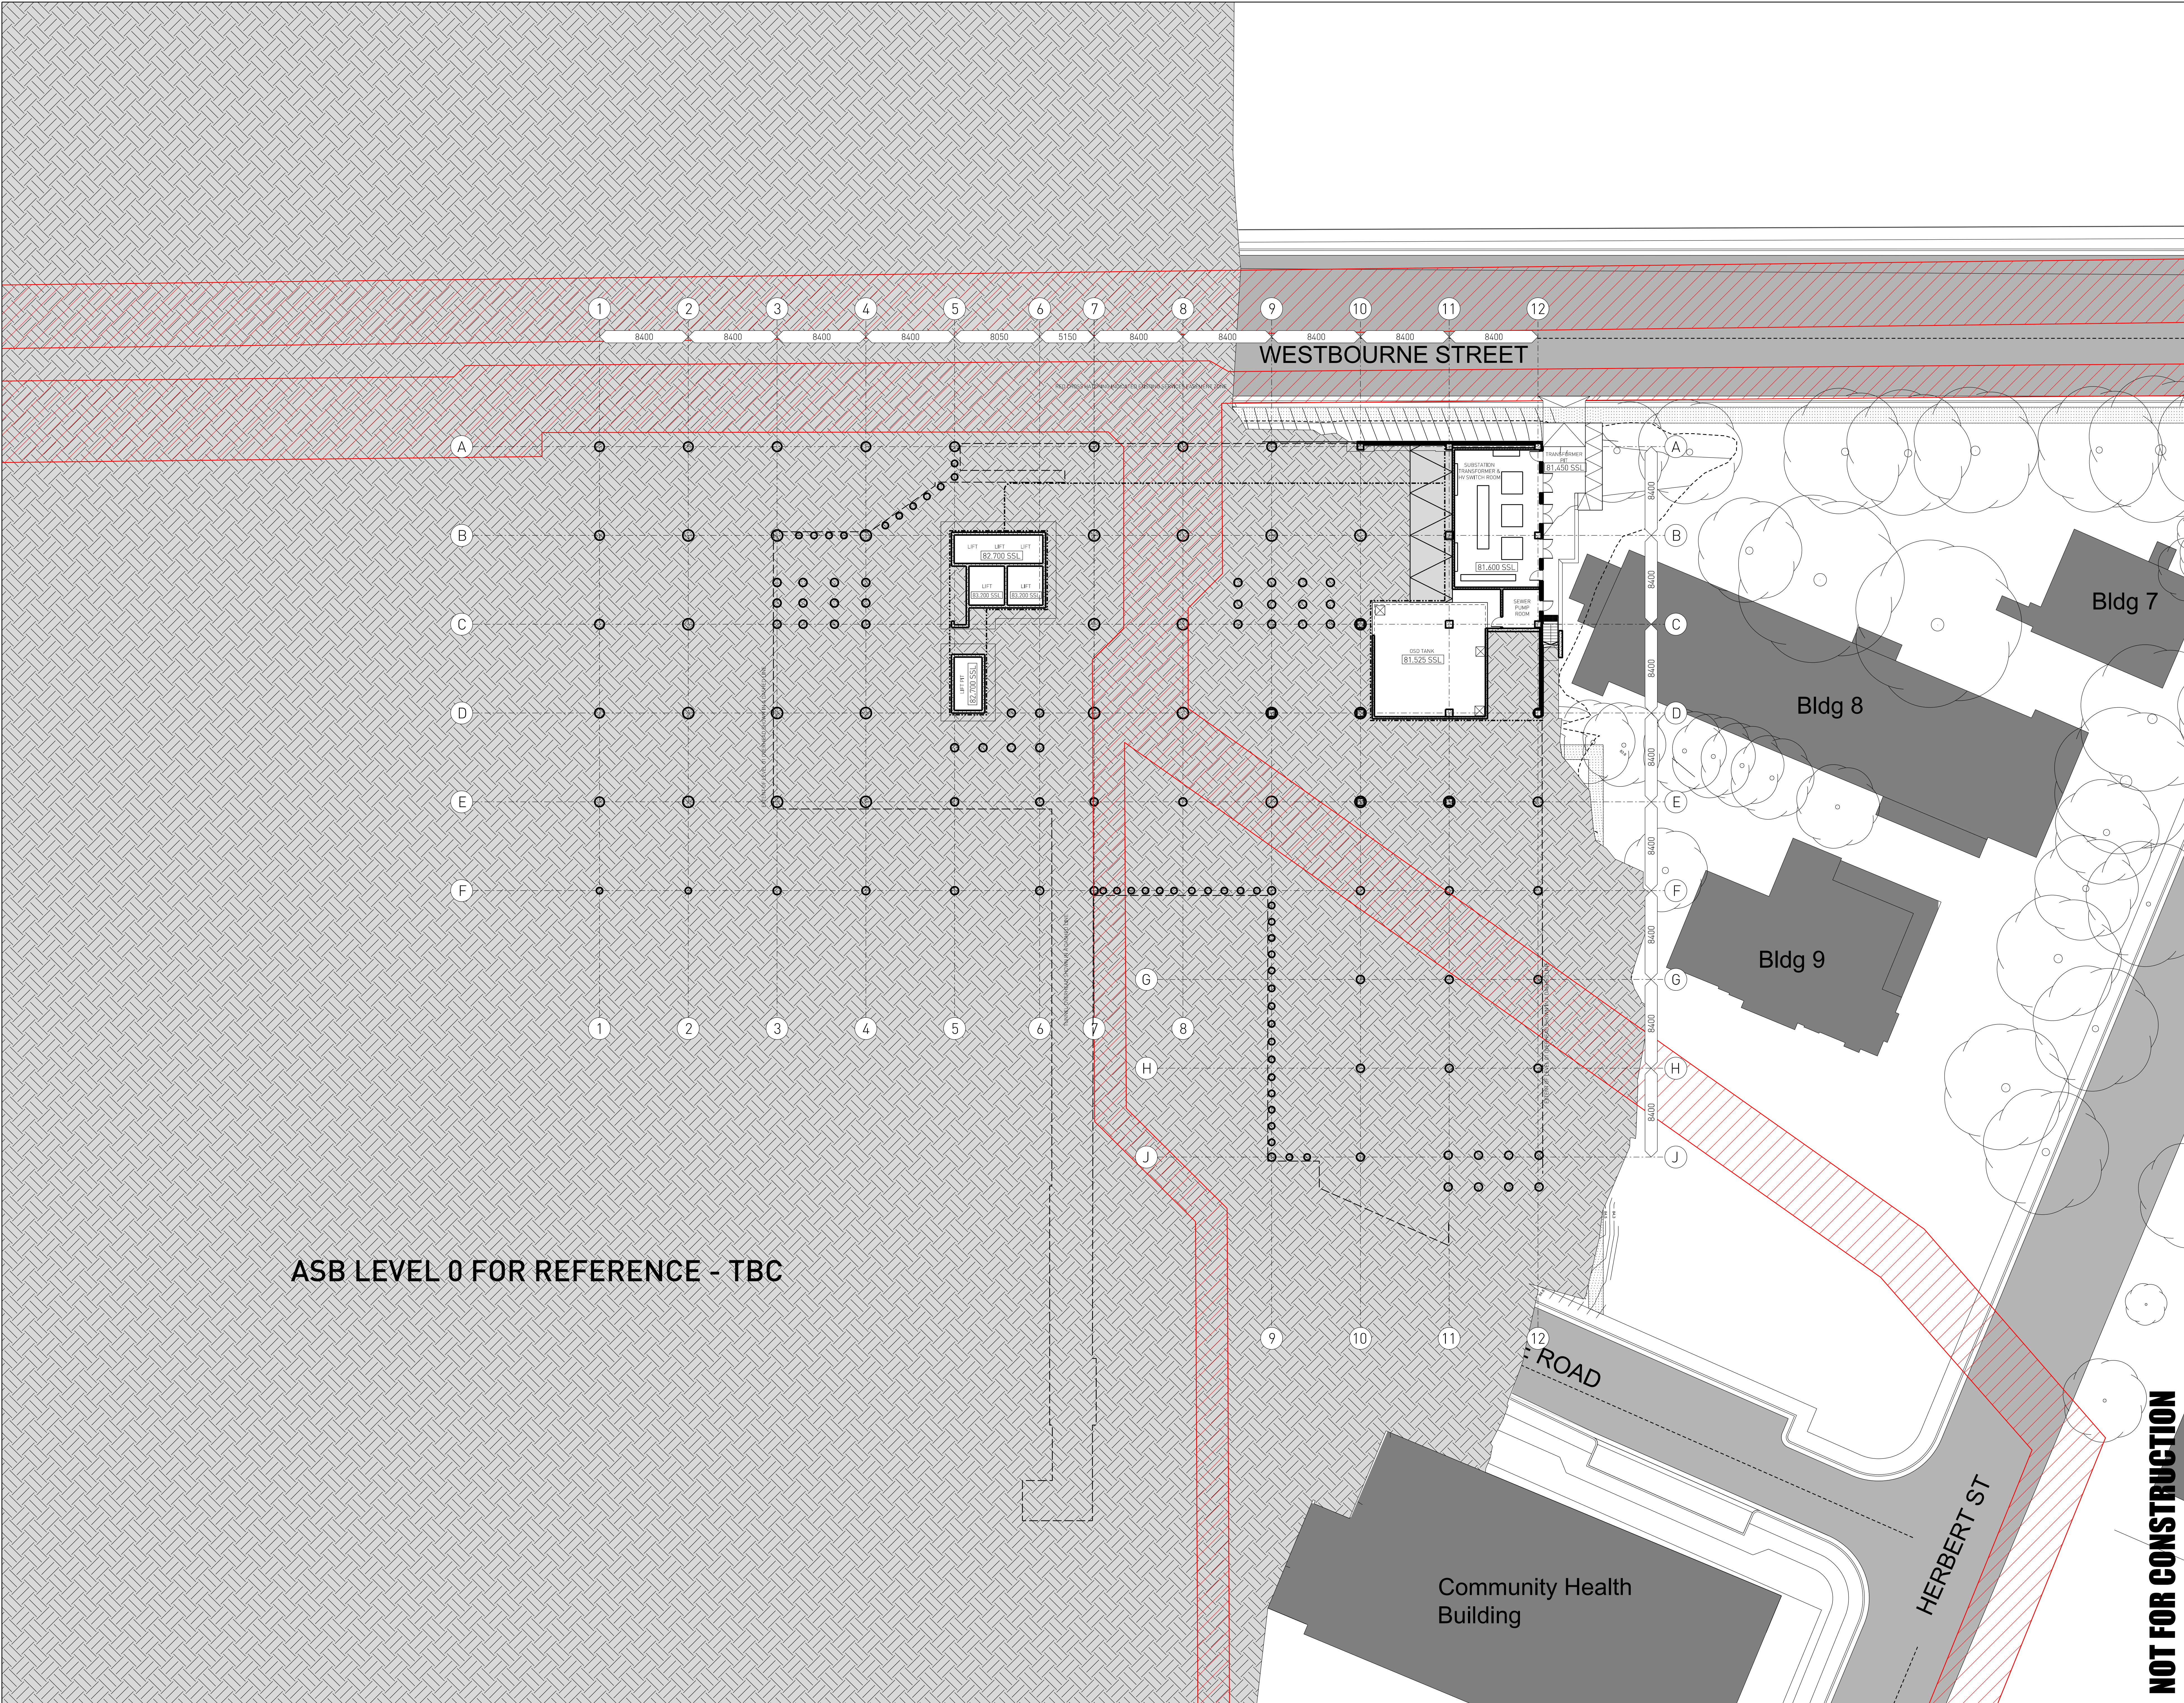

KEY PLAN

0 5 10m 20m

1:200

NOTES

- DO NOT SCALE DRAWINGS. WRITTEN DIMENSIONS GOVERN.
- ALL DIMENSIONS ARE IN MILLIMETERS UNLESS STATED OTHERWISE.
- ALL DIMENSIONS SHALL BE VERIFIED ON SITE BEFORE PROCEEDING WITH THE WORK. ARUP SHALL BE NOTIFIED IN WRITING OF ANY DISCREPANCIES.
- THIS DRAWING MUST BE READ IN CONJUNCTION WITH ALL RELEVANT CONTRACTS, SPECIFICATIONS, REPORTS AND DRAWINGS.

© COPYRIGHT OF THIS DRAWING IS VESTED IN BUILDING STUDIO ARCHITECTS PTY LTD. 2012 BUILDING STUDIO ARCHITECTS PTY LTD.

THIS DRAWING IS AN UNCONTROLLED COPY, UNLESS NOTED OTHERWISE

EXTENT OF EASEMENT


GFA LEVEL 0 = 0m



GROSS FLOOR AREAS BY LEVEL

GFA LEVEL 0 = 0m
GFA LEVEL 1 = 937.4m ²
GFA LEVEL 2 = 3,809.5m ²
GFA LEVEL 3 = 3,843.4m ²
GFA LEVEL 4 = 4,009.1m ²
GFA LEVEL 5 = 3,774.2m ²
GFA LEVEL 6 = 2,603.4m ²
GFA LEVEL 7 = 2,305.7m ²
GFA LEVEL 8 = 0m ²
TOTAL GFA CSB = 21,282.7m ²

B	FOR INFORMATION	28.02.13
A	FOR INFORMATION	19.02.13

Rev	Description	Date	
PRINCIPAL CONSULTANT STRUCTURE & CIVIL			
ARUP			
Arup Level 10, 201 Kent Street, Sydney NSW 2000			
Australia			
T 61 (02) 9320 9320 F 61 (02) 9320 9321			
www.arup.com			
CONSULTANT			
PROJECT MANAGEMENT			
APP			
ARCHITECTURE - Clinical Planning			
WOODS BAGOT			
ARCHITECTURE - Building Envelope			
BUILDING STUDIO ARCHITECTS			
BUILDING STUDIO,			
HYDRAULIC & FIRE			
WARREN SMITH & PARTNERS			
30 years of service			
MECHANICAL			
WSP			
ELECTRICAL			
NDY			
CLIENT			
NSW GOVERNMENT			
Health Infrastructure			
HEALTH INFRASTRUCTURE			
NSW HEALTH			
PROJECT			
CLINICAL SERVICES BUILDING			
ROYAL NORTH SHORE HOSPITAL			
ST LEONARDS NSW 2065			
DRAWING TITLE			
LEVEL 0			
GROSS FLOOR AREA			
CALCULATIONS			
STATUS		JOB NO.	
FOR INFORMATION		12-006	
SCALE AT A0	DRAWN	CO-ORDINATED	CHECKED
1:200	POD	EC	CC
PROJECT	ORG	DISC	NUMBER
CSB-BSA-AR-28000	L0	-	B

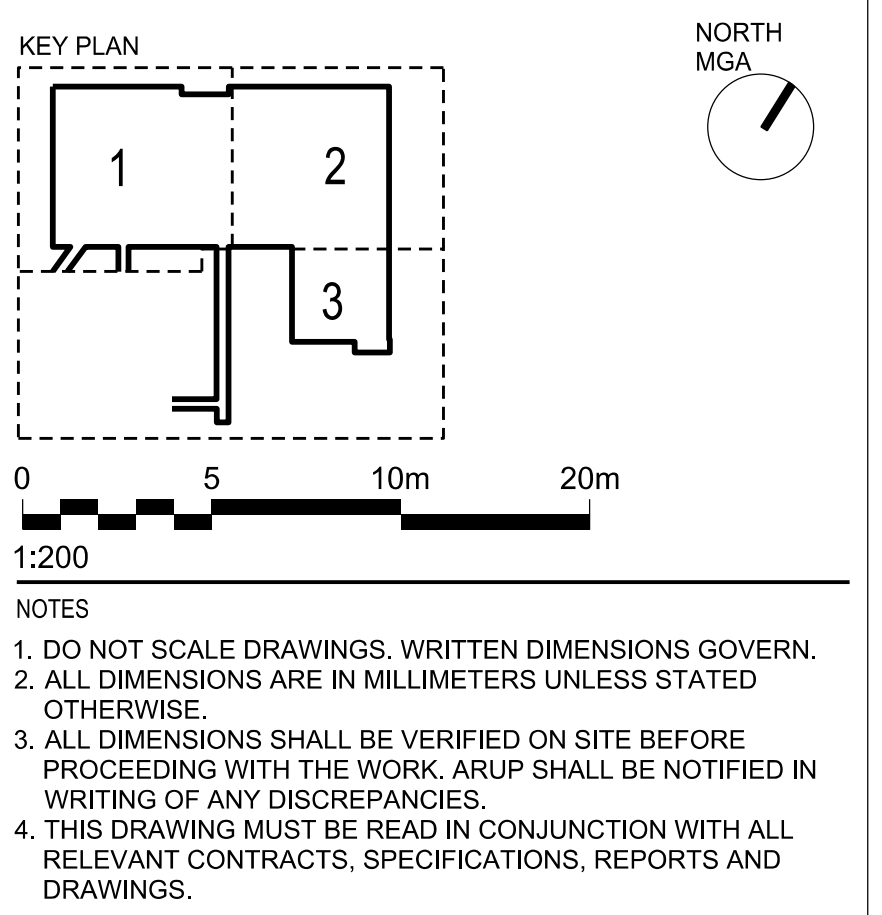

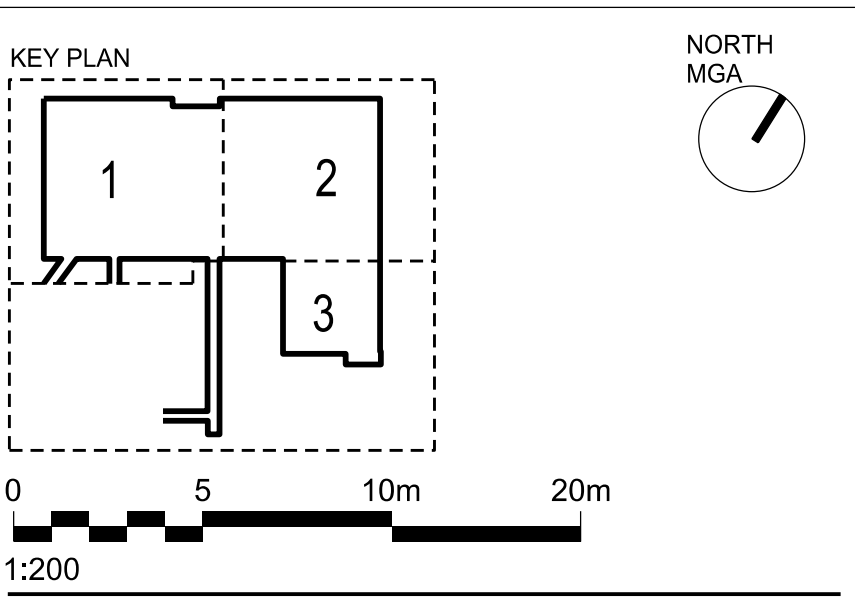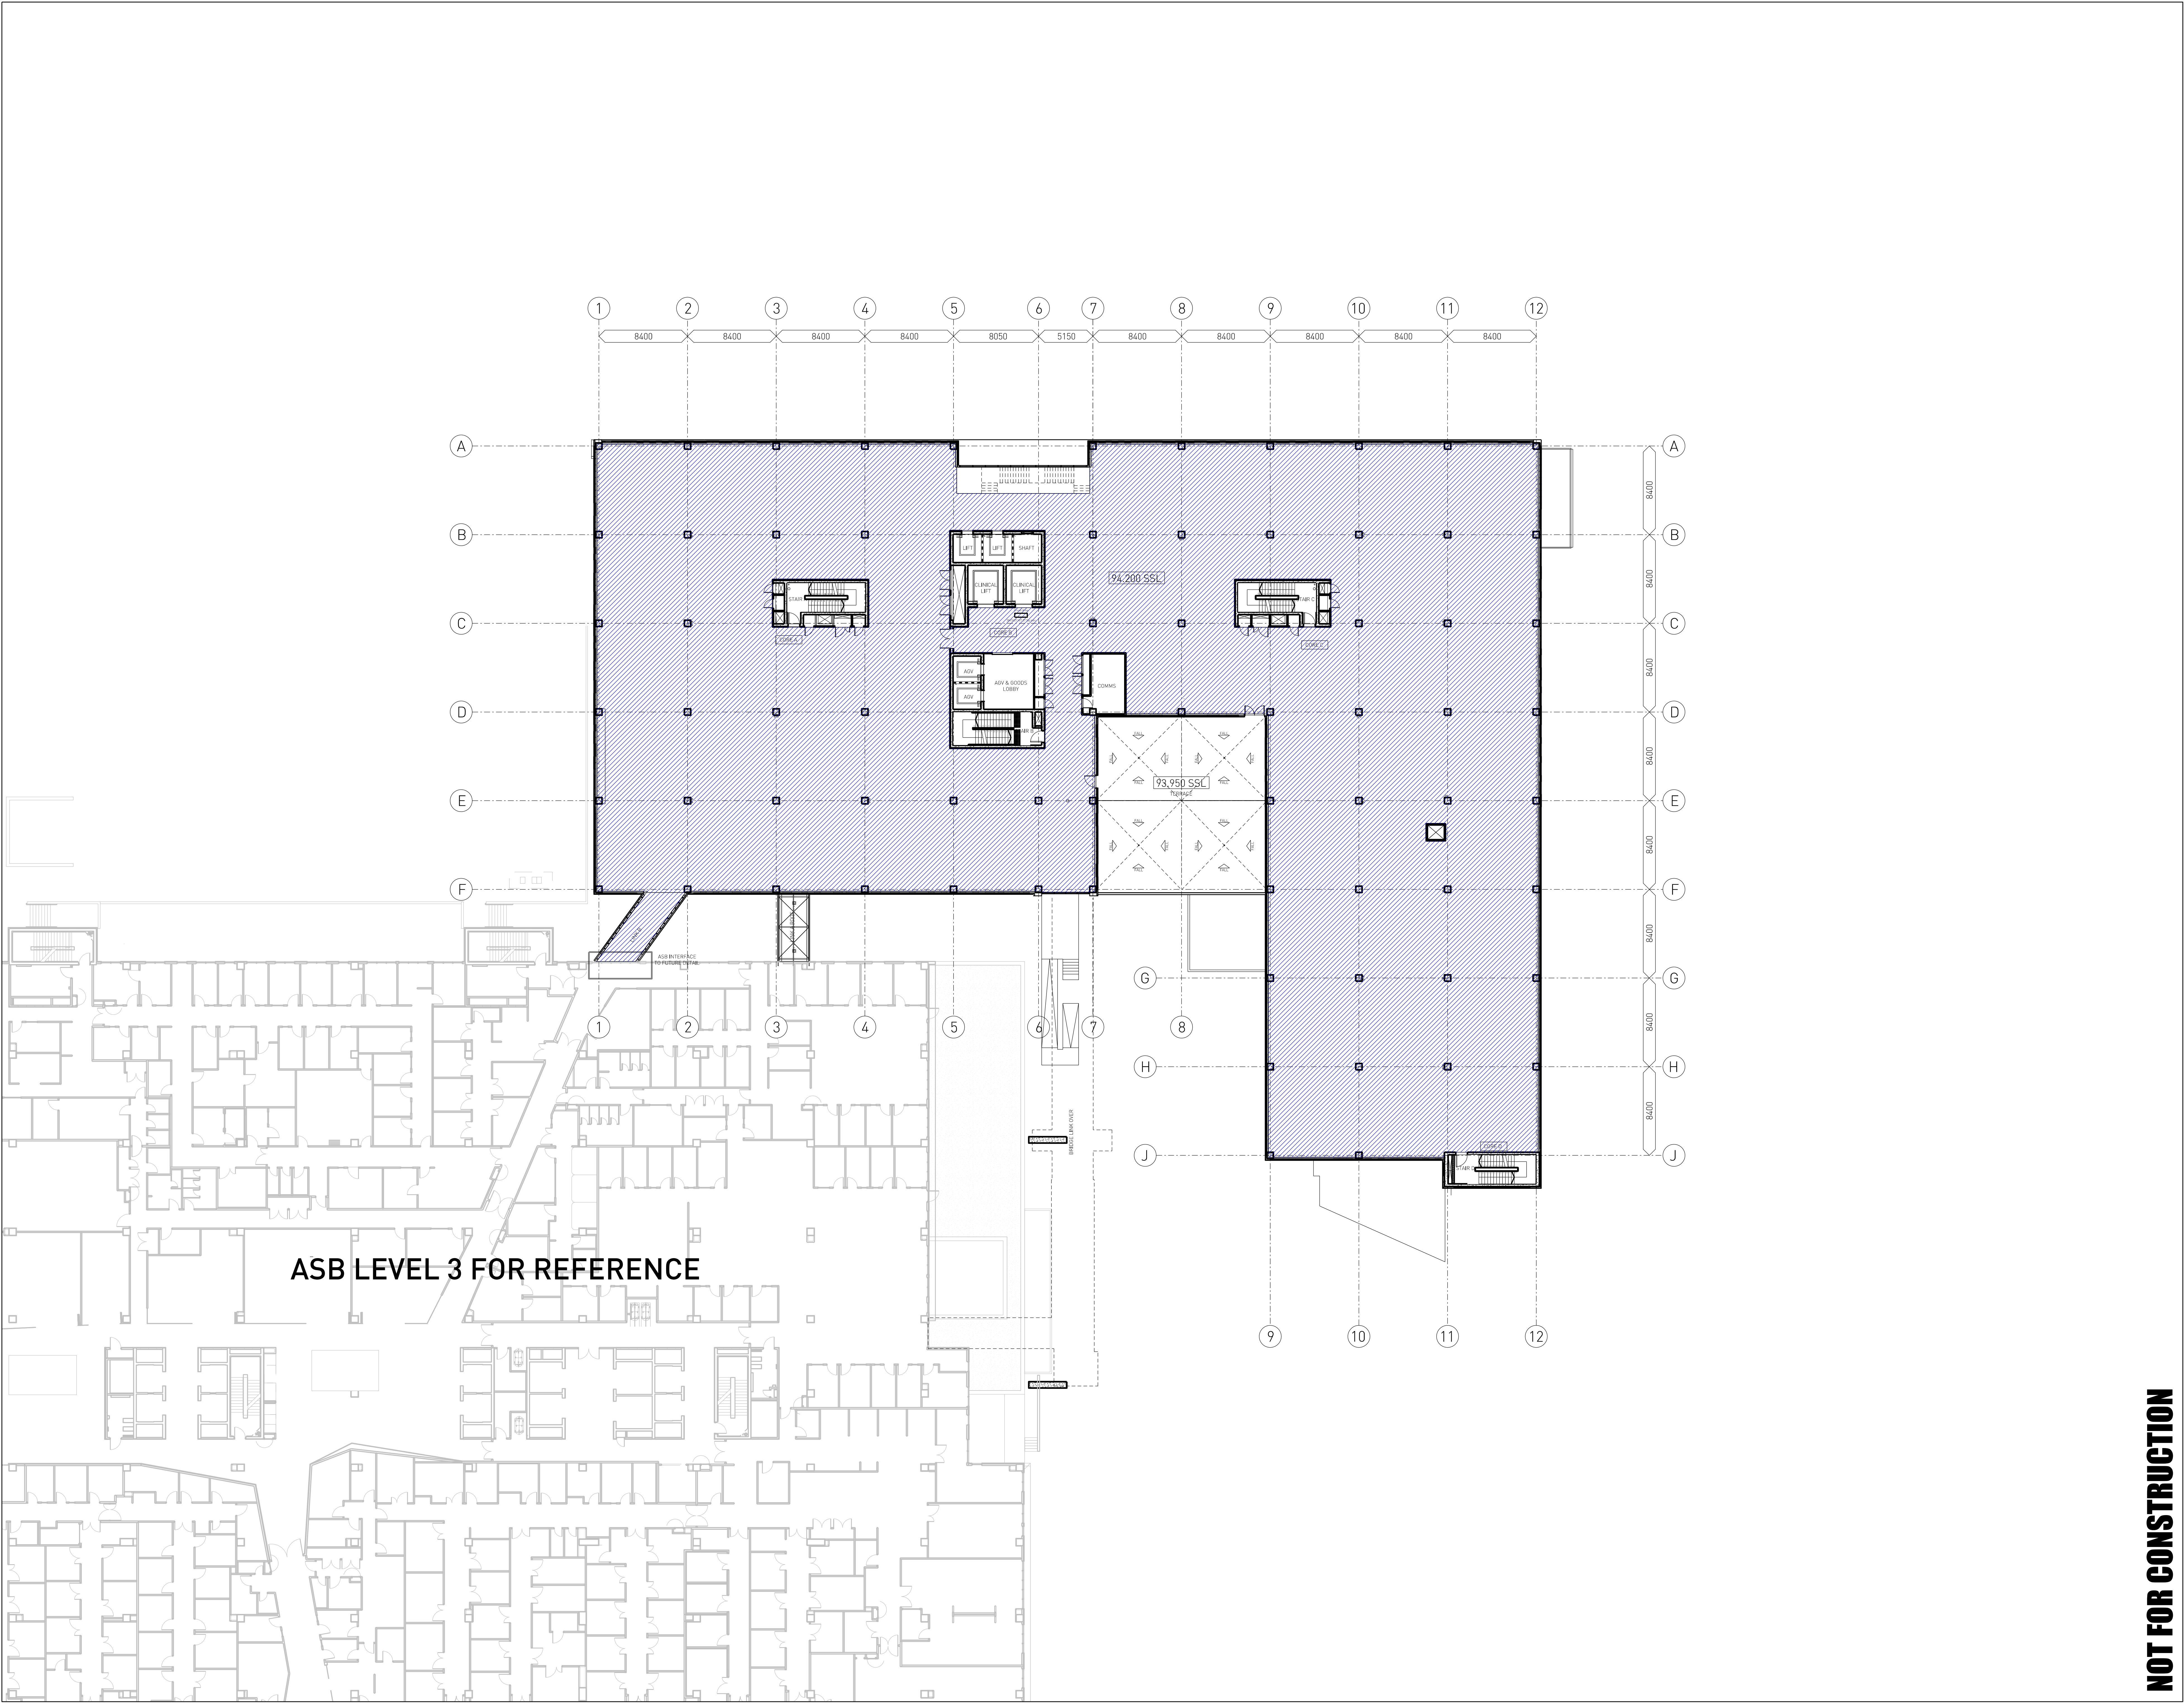

- NOTES
1. DO NOT SCALE DRAWINGS. WRITTEN DIMENSIONS GOVERN.
 2. ALL DIMENSIONS ARE IN MILLIMETERS UNLESS STATED OTHERWISE.
 3. ALL DIMENSIONS SHALL BE VERIFIED ON SITE BEFORE PROCEEDING WITH THE WORK. ARUP SHALL BE NOTIFIED IN WRITING OF ANY DISCREPANCIES.
 4. THIS DRAWING MUST BE READ IN CONJUNCTION WITH ALL RELEVANT CONTRACTS, SPECIFICATIONS, REPORTS AND DRAWINGS.

© COPYRIGHT OF THIS DRAWING IS VESTED IN BUILDING STUDIO ARCHITECTS PTY LTD. 2012 BUILDING STUDIO ARCHITECTS PTY LTD.

THIS DRAWING IS AN UNCONTROLLED COPY, UNLESS NOTED OTHERWISE

GFA LEVEL 3 = 3,843.4m²

GROSS FLOOR AREAS BY LEVEL	
GFA LEVEL 0 = 0m ²	
GFA LEVEL 1 = 937.4m ²	
GFA LEVEL 2 = 3,809.5m ²	
GFA LEVEL 3 = 3,843.4m ²	
GFA LEVEL 4 = 4,009.1m ²	
GFA LEVEL 5 = 3,774.2m ²	
GFA LEVEL 6 = 2,603.4m ²	
GFA LEVEL 7 = 2,305.7m ²	
GFA LEVEL 8 = 0m ²	
TOTAL GFA CSB = 21,282.7m ²	

B	FOR INFORMATION	28.02.13
A	FOR INFORMATION	19.02.13
Rev	Description	Date
PRINCIPAL CONSULTANT STRUCTURE & CIVIL		
ARUP		
Arup Level 10, 201 Kent Street, Sydney NSW 2000 Australia T 61 (02) 9320 9320 F 61 (02) 9320 9321 www.arup.com		

CONSULTANT	PROJECT MANAGEMENT	ARCHITECTURE - Clinical Planning	WOODS BAGOT
APP	WOODS BAGOT	BUILDING STUDIO ARCHITECTS	BUILDING STUDIO
ARCHITECTURE - Building Envelope	HYDRAULIC & FIRE	WARREN SMITH & PARTNERS	Warren Smith & Partners
MECHANICAL	ELECTRICAL	NDY	Norman Jennings Young



PROJECT

CLINICAL SERVICES BUILDING

ROYAL NORTH SHORE HOSPITAL

ST LEONARDS NSW 2065

DRAWING TITLE

LEVEL 3



GROSS FLOOR AREA

CALCULATIONS

STATUS		JOB NO.	
FOR INFORMATION		12-006	
SCALE AT A0	DRAWN	CO-ORDINATED	CHECKED
1:200	POD	CC	CC
PROJECT ORG		DISC NUMBER	LEVEL
CSB- BSA- AR- 28030		L3	B

NOT FOR CONSTRUCTION

A0H

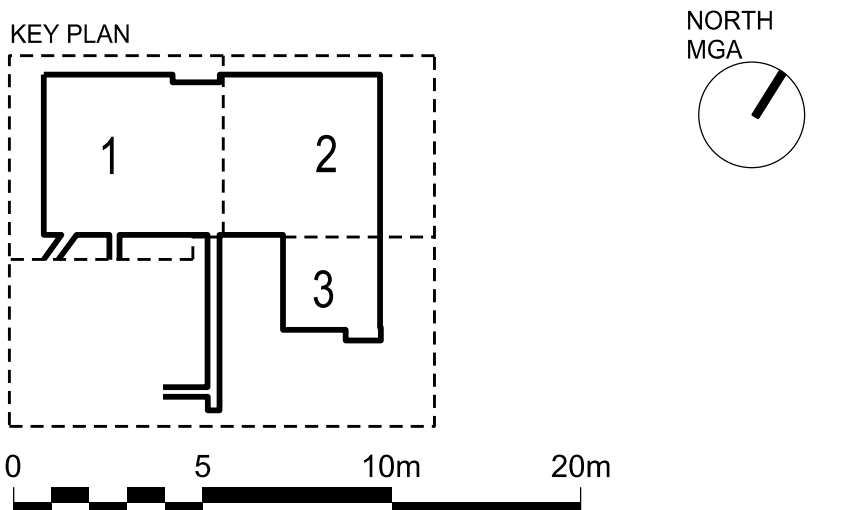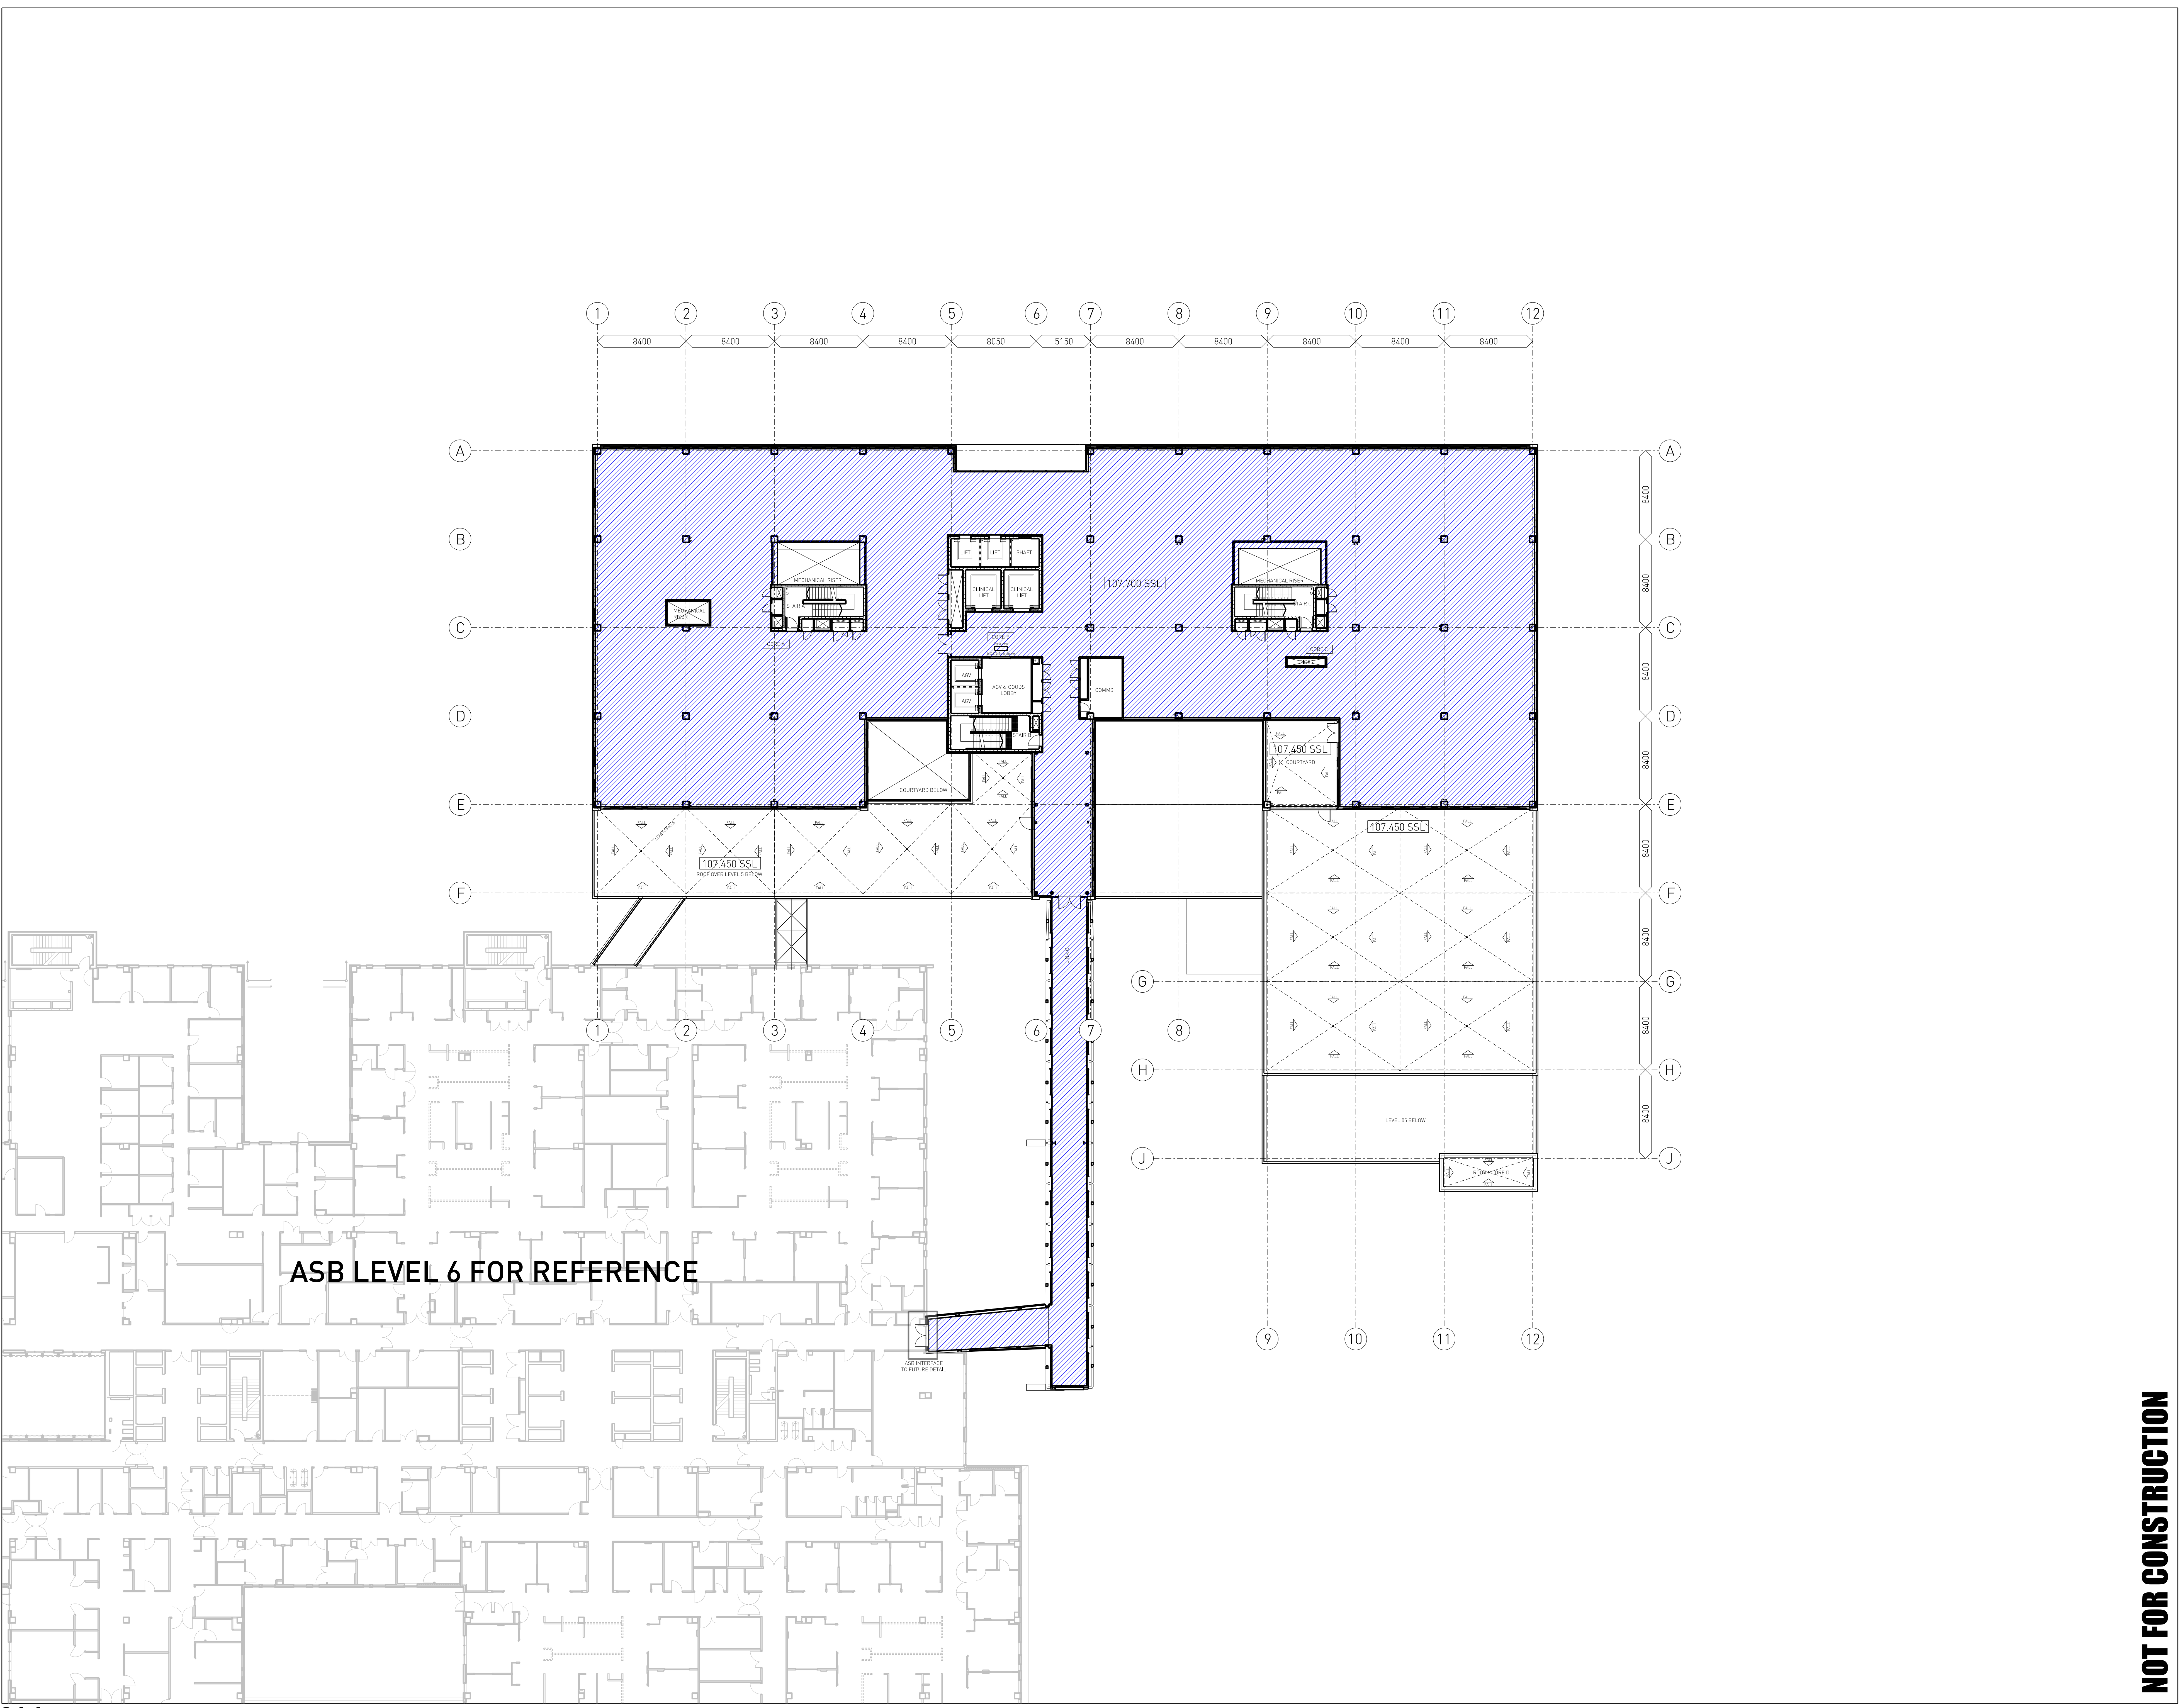

- NOTES
1. DO NOT SCALE DRAWINGS. WRITTEN DIMENSIONS GOVERN.
 2. ALL DIMENSIONS ARE IN MILLIMETERS UNLESS STATED OTHERWISE.
 3. ALL DIMENSIONS SHALL BE VERIFIED ON SITE BEFORE PROCEEDING WITH THE WORK. ARUP SHALL BE NOTIFIED IN WRITING OF ANY DISCREPANCIES.
 4. THIS DRAWING MUST BE READ IN CONJUNCTION WITH ALL RELEVANT CONTRACTS, SPECIFICATIONS, REPORTS AND DRAWINGS.

© COPYRIGHT OF THIS DRAWING IS VESTED IN BUILDING STUDIO ARCHITECTS PTY LTD. 2012 BUILDING STUDIO ARCHITECTS PTY LTD.

THIS DRAWING IS AN UNCONTROLLED COPY. UNLESS NOTED OTHERWISE

/// GFA LEVEL 6 = 2,603.4m²

GROSS FLOOR AREAS BY LEVEL	
GFA LEVEL 0 = 0m ²	
GFA LEVEL 1 = 937.4m ²	
GFA LEVEL 2 = 3,809.5m ²	
GFA LEVEL 3 = 3,843.4m ²	
GFA LEVEL 4 = 4,009.1m ²	
GFA LEVEL 5 = 3,774.2m ²	
GFA LEVEL 6 = 2,603.4m ²	
GFA LEVEL 7 = 2,305.7m ²	
GFA LEVEL 8 = 0m ²	
TOTAL GFA CSB = 21,282.7m ²	

B	FOR INFORMATION	27.02.13
A	FOR INFORMATION	19.02.13
Rev	Description	Date
PRINCIPAL CONSULTANT STRUCTURE & CIVIL		
ARUP		
Arup Level 10, 201 Kent Street, Sydney NSW 2000 Australia T 61 (02) 9320 9320 F 61 (02) 9320 9321 www.arup.com		
CONSULTANT		
PROJECT MANAGEMENT		
APP		
ARCHITECTURE - Clinical Planning		
WOODS BAGOT		
ARCHITECTURE - Building Envelope		
BUILDING STUDIO ARCHITECTS		
HYDRAULIC & FIRE		
WARREN SMITH & PARTNERS		
MECHANICAL		
WSP		
ELECTRICAL		
NDY		
CLIENT		



PROJECT

CLINICAL SERVICES BUILDING

ROYAL NORTH SHORE HOSPITAL

ST LEONARDS NSW 2065

DRAWING TITLE

LEVEL 6



GROSS FLOOR AREA

CALCULATIONS

STATUS		JOB NO.	
FOR INFORMATION		12-006	
SCALE AT A0	DRAWN	CO-ORDINATED	CHECKED
1:200	POD	CC	CC
PROJECT	ORG	DISC	NUMBER
CSB- BSA- AR-	28060	L6	-
REGION	ISSUE	GO	
-	B		

NOT FOR CONSTRUCTION

A0H

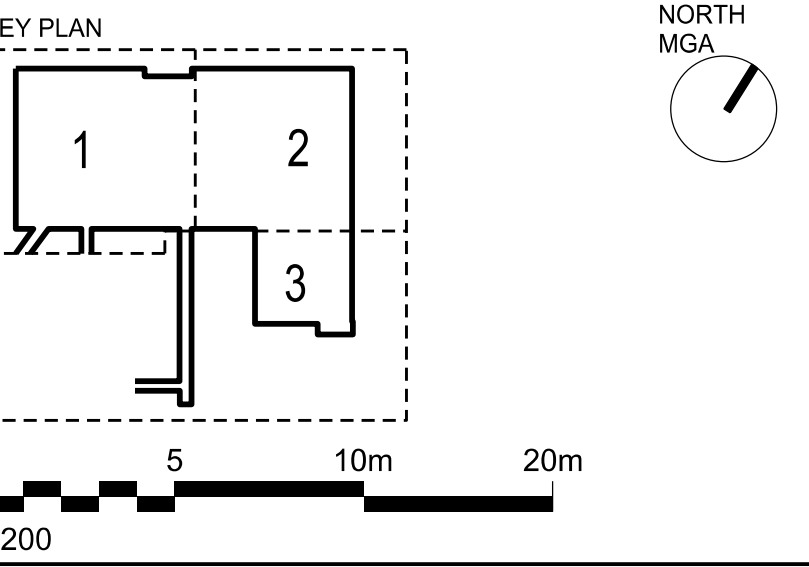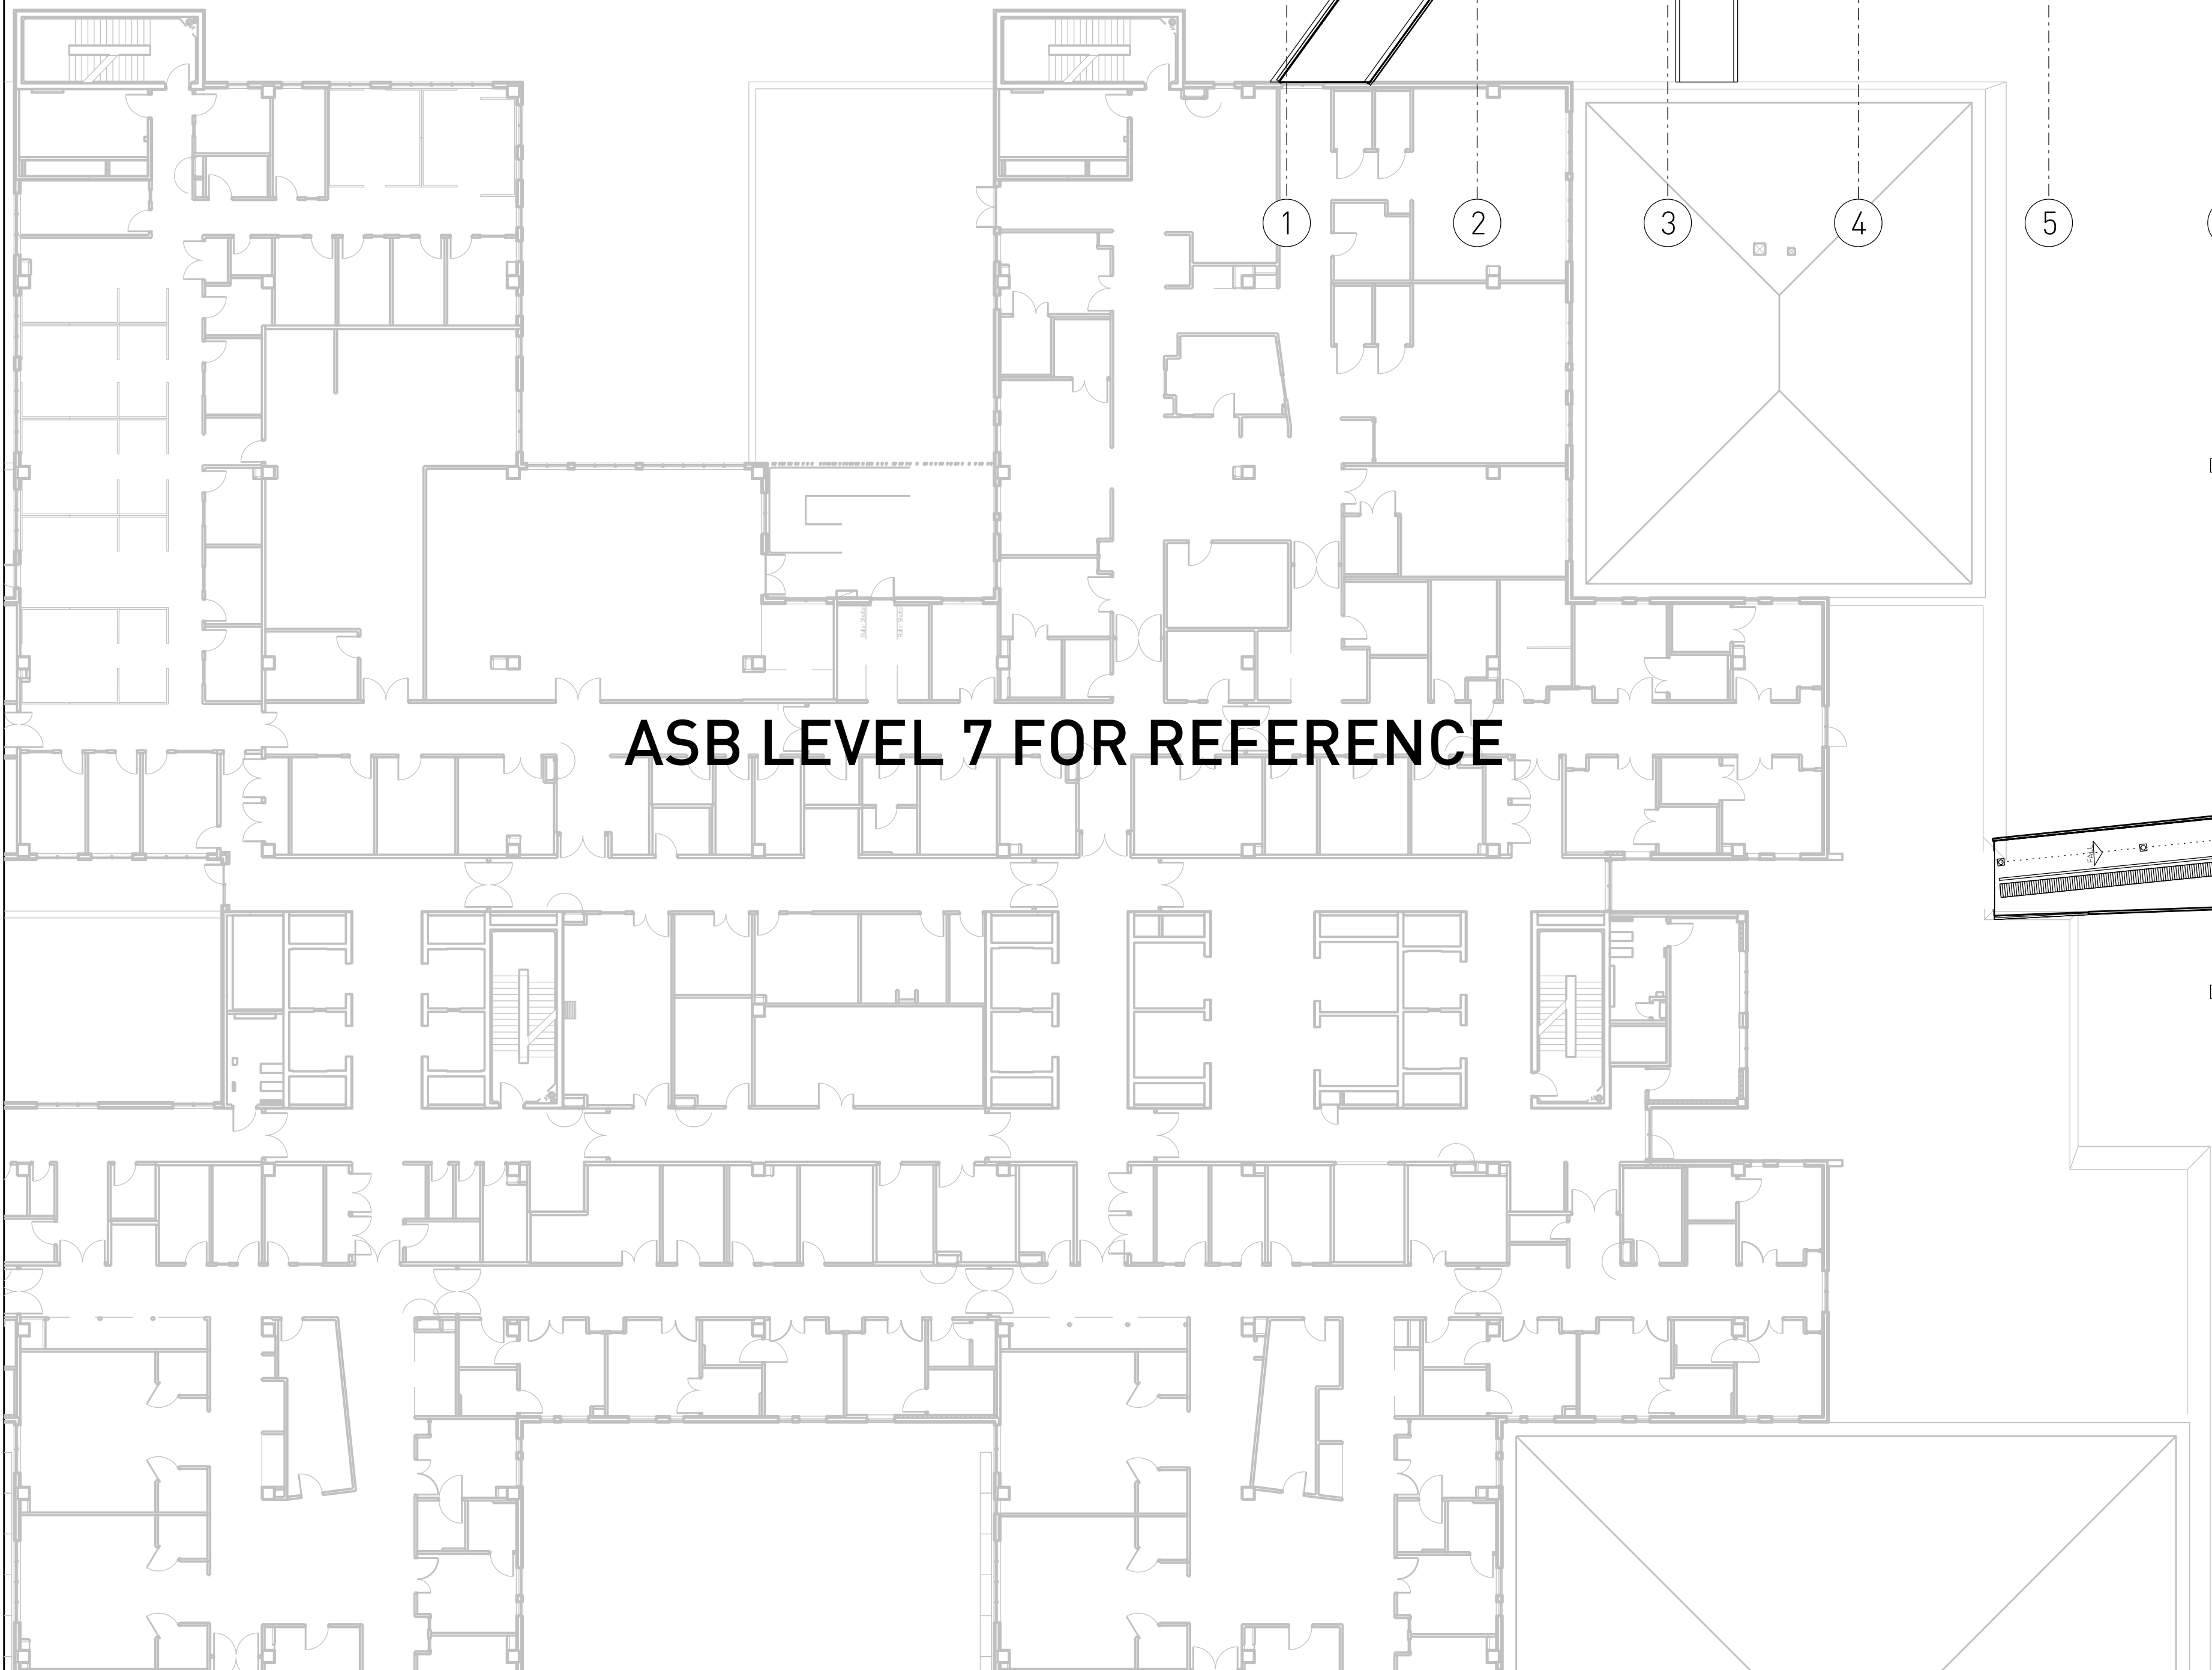

- NOTES
1. DO NOT SCALE DRAWINGS. WRITTEN DIMENSIONS GOVERN.
 2. ALL DIMENSIONS ARE IN MILLIMETERS UNLESS STATED OTHERWISE.
 3. ALL DIMENSIONS SHALL BE VERIFIED ON SITE BEFORE PROCEEDING WITH THE WORK. ARUP SHALL BE NOTIFIED IN WRITING OF ANY DISCREPANCIES.
 4. THIS DRAWING MUST BE READ IN CONJUNCTION WITH ALL RELEVANT CONTRACTS, SPECIFICATIONS, REPORTS AND DRAWINGS.

© COPYRIGHT OF THIS DRAWING IS VESTED IN BUILDING STUDIO ARCHITECTS PTY LTD. 2012 BUILDING STUDIO ARCHITECTS PTY LTD.

THIS DRAWING IS AN UNCONTROLLED COPY, UNLESS NOTED OTHERWISE

GFA LEVEL 7 = 2305.7m²

GROSS FLOOR AREAS BY LEVEL

GFA LEVEL 0 = 0m²
GFA LEVEL 1 = 937.4m²
GFA LEVEL 2 = 3,809.5m²
GFA LEVEL 3 = 3,843.4m²
GFA LEVEL 4 = 4,009.1m²
GFA LEVEL 5 = 3,774.2m²
GFA LEVEL 6 = 2,603.4m²
GFA LEVEL 7 = 2,305.7m²
GFA LEVEL 8 = 0m²

TOTAL GFA CSB = 21,282.7m²

B FOR INFORMATION 27.02.13

A FOR INFORMATION 19.02.13

Rev Description Date

PRINCIPAL CONSULTANT | STRUCTURE & CIVIL

ARUP

Arup Level 10, 201 Kent Street, Sydney NSW 2000

Australia

T 61 (02) 9320 9320 F 61 (02) 9320 9321

www.arup.com

CONSULTANT

PROJECT MANAGEMENT

APP

ARCHITECTURE - Clinical Planning

WOODS BAGOT

ARCHITECTURE - Building Envelope

BUILDING STUDIO ARCHITECTS

HYDRAULIC & FIRE

WARREN SMITH & PARTNERS

MECHANICAL

WSP

ELECTRICAL

NDY

CLIENT

NSW Health

GOVERNMENT Infrastructure

HEALTH INFRASTRUCTURE

NSW HEALTH

PROJECT

CLINICAL SERVICES BUILDING

ROYAL NORTH SHORE HOSPITAL

ST LEONARDS NSW 2065

DRAWING TITLE

LEVEL 7

GROSS FLOOR AREA

CALCULATIONS

STATUS

FOR INFORMATION


SCALE AT A0

1:200


PROJECT ORG

CSB- BSA- AR- 28070

Original Sheet Size A0 - 1189 x 841mm

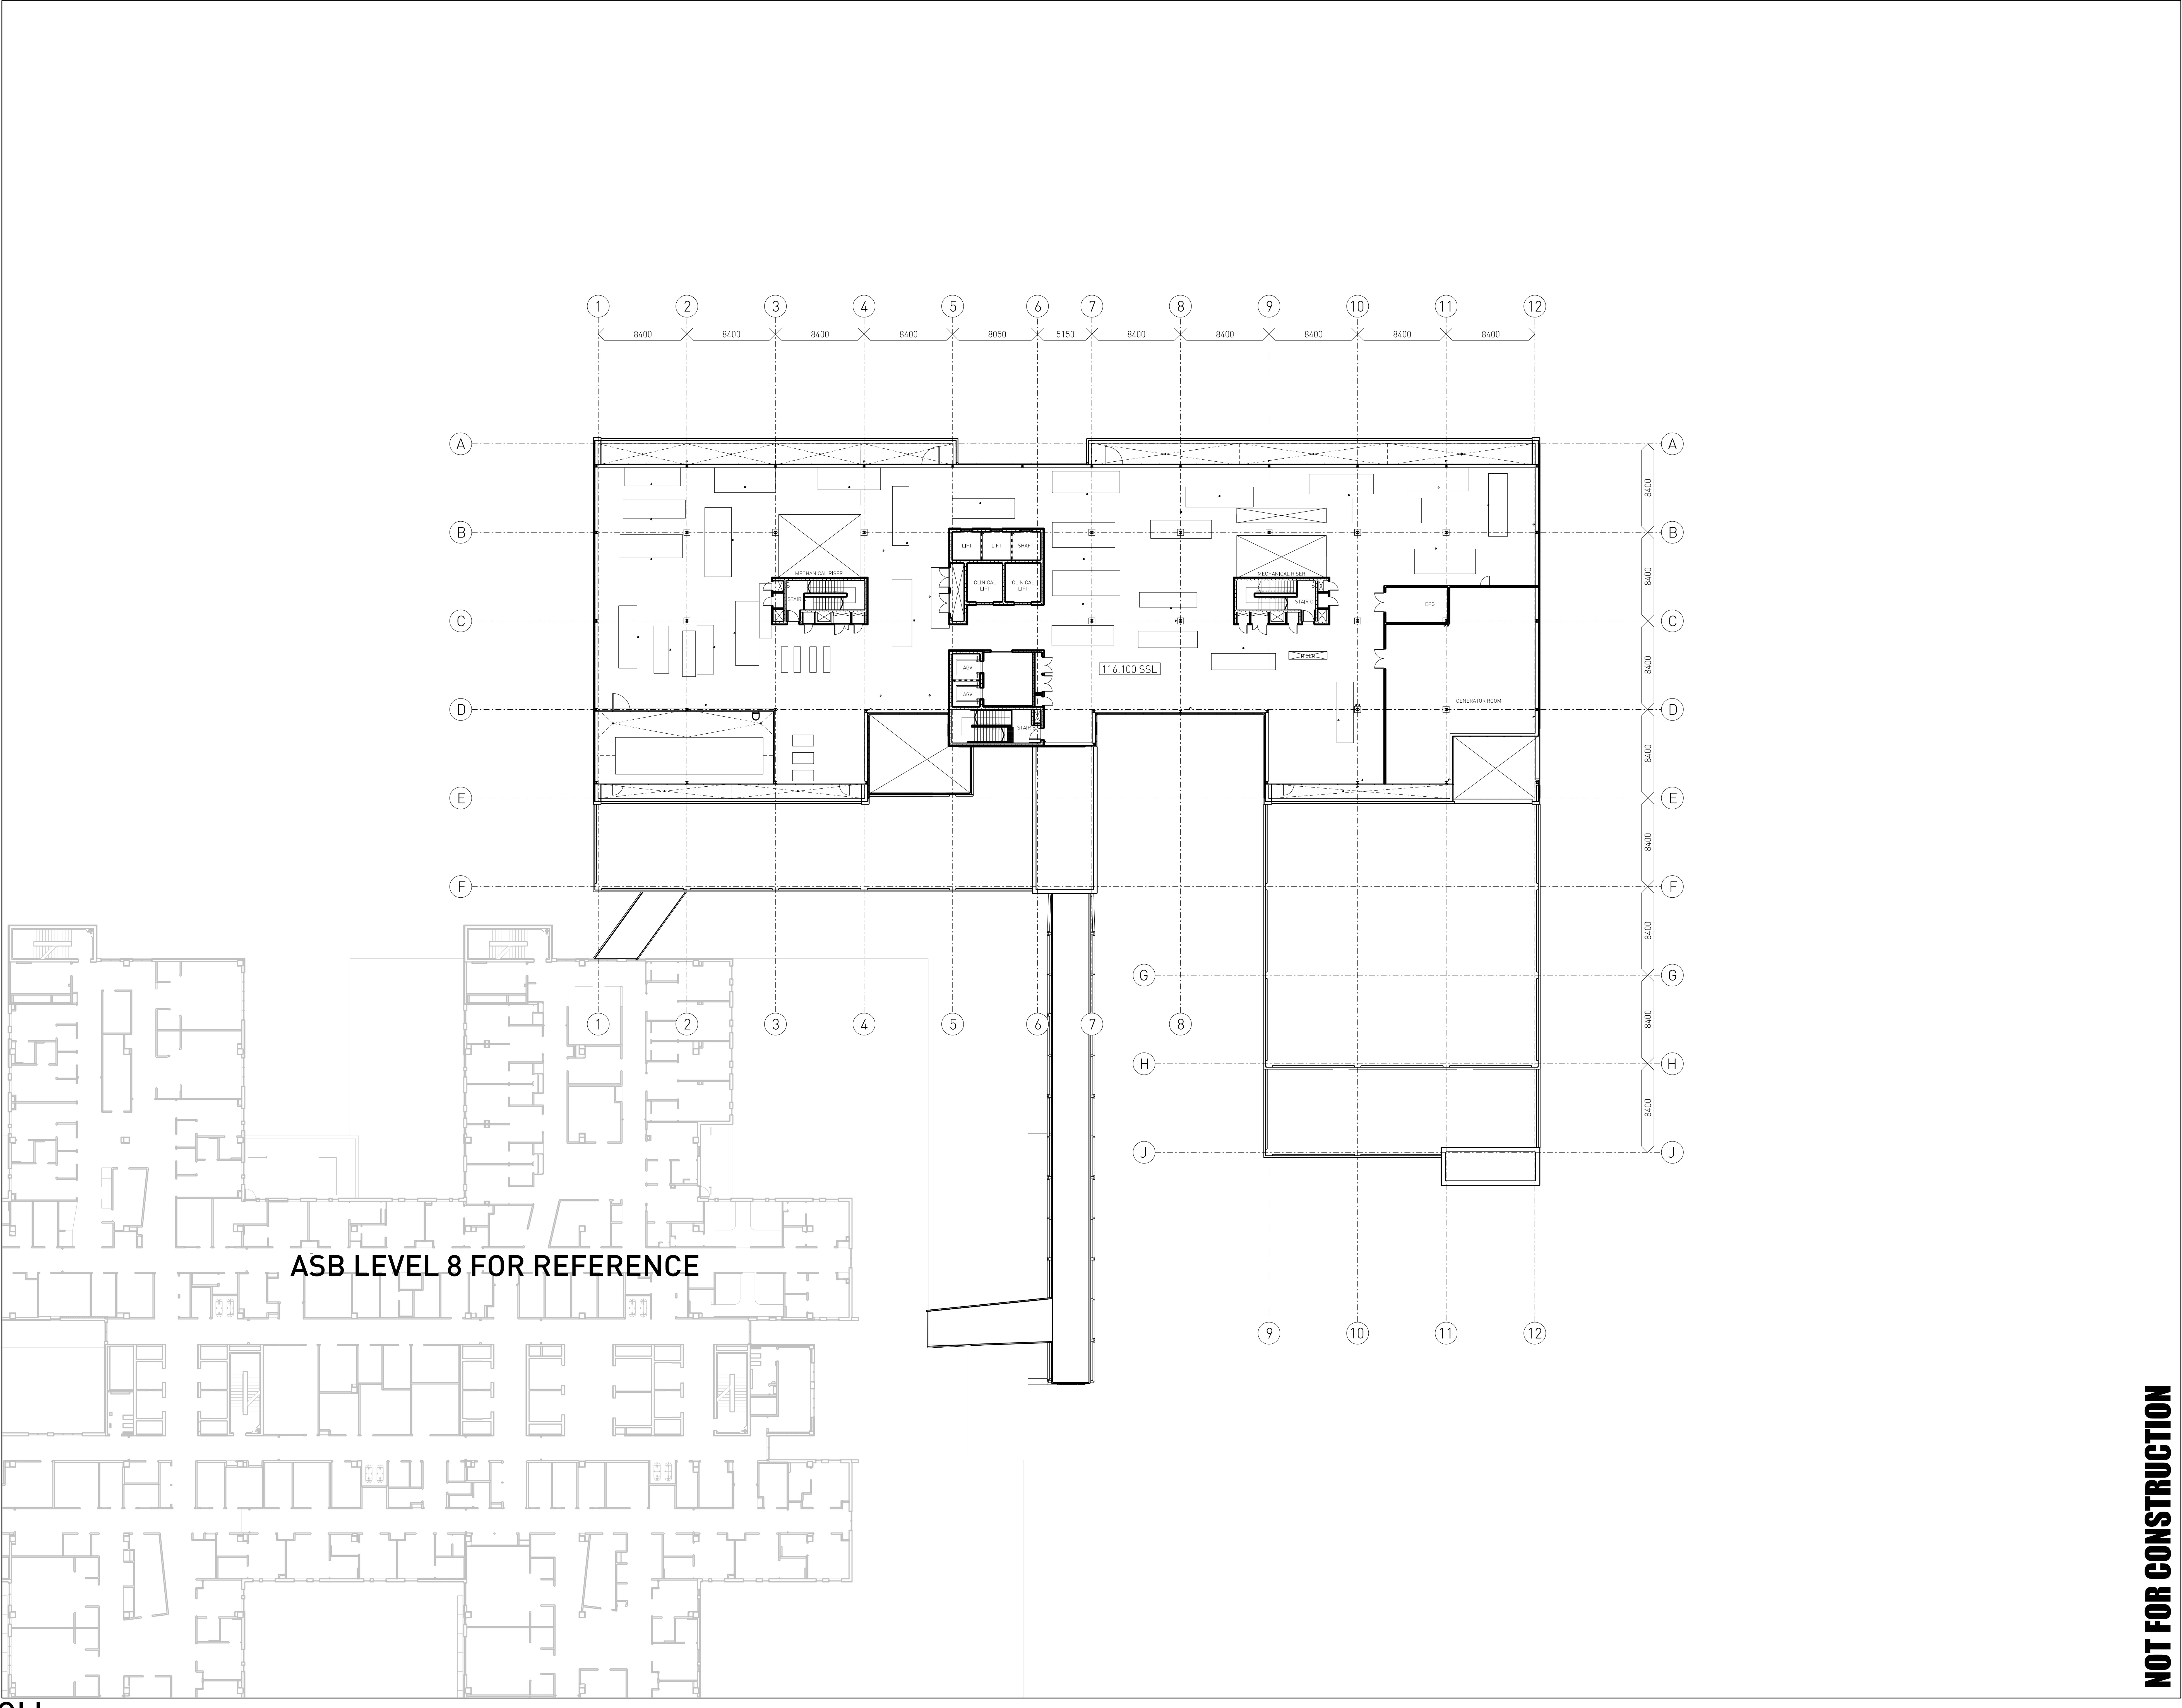

ASB LEVEL 8 FOR REFERENCE

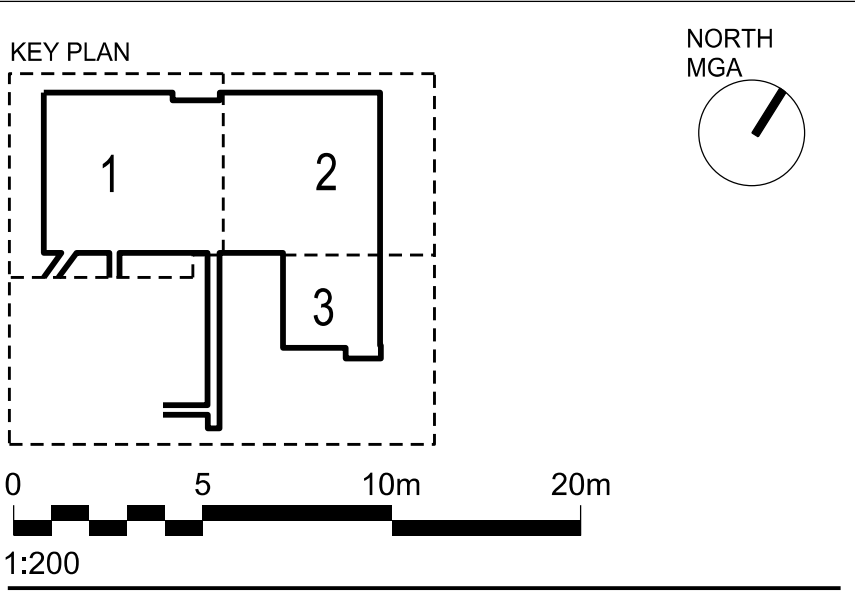

- NOTES
1. DO NOT SCALE DRAWINGS. WRITTEN DIMENSIONS GOVERN.
 2. ALL DIMENSIONS ARE IN MILLIMETERS UNLESS STATED OTHERWISE.
 3. ALL DIMENSIONS SHALL BE VERIFIED ON SITE BEFORE PROCEEDING WITH THE WORK. ARUP SHALL BE NOTIFIED IN WRITING OF ANY DISCREPANCIES.
 4. THIS DRAWING MUST BE READ IN CONJUNCTION WITH ALL RELEVANT CONTRACTS, SPECIFICATIONS, REPORTS AND DRAWINGS.

© COPYRIGHT OF THIS DRAWING IS VESTED IN BUILDING STUDIO ARCHITECTS PTY LTD. 2012 BUILDING STUDIO ARCHITECTS PTY LTD.

THIS DRAWING IS AN UNCONTROLLED COPY, UNLESS NOTED OTHERWISE

GFA LEVEL 8 = 0m²

GROSS FLOOR AREAS BY LEVEL	
GFA LEVEL 0 = 0m ²	
GFA LEVEL 1 = 937.4m ²	
GFA LEVEL 2 = 3,809.5m ²	
GFA LEVEL 3 = 3,843.4m ²	
GFA LEVEL 4 = 4,009.1m ²	
GFA LEVEL 5 = 3,774.2m ²	
GFA LEVEL 6 = 2,603.4m ²	
GFA LEVEL 7 = 2,305.7m ²	
GFA LEVEL 8 = 0m ²	
TOTAL GFA CSB = 21,282.7m ²	

B	FOR INFORMATION	27.02.13
A	FOR INFORMATION	19.02.13

Rev	Description	Date
-----	-------------	------

PRINCIPAL CONSULTANT | STRUCTURE & CIVIL
ARUP
Arup Level 10, 201 Kent Street, Sydney NSW 2000
Australia
T 61 (02) 9320 9320 F 61 (02) 9320 9321
www.arup.com

CONSULTANT	
PROJECT MANAGEMENT	APP
ARCHITECTURE - Clinical Planning	WOODS BAGOT
ARCHITECTURE - Building Envelope	BUILDING STUDIO, WARREN SMITH & PARTNERS
HYDRAULIC & FIRE	WARREN SMITH & PARTNERS
MECHANICAL	WSP
ELECTRICAL	NDY



PROJECT
CLINICAL SERVICES BUILDING
ROYAL NORTH SHORE HOSPITAL
ST LEONARDS NSW 2065

DRAWING TITLE
LEVEL 8
GROSS FLOOR AREA
CALCULATIONS

STATUS		JOB NO.	
FOR INFORMATION		12-006	
SCALE AT A0	DRAWN	CO-ORDINATED	CHECKED
1:200	POD	CC	CC
PROJECT		ISSUE	
CSB- BSA- AR- 28080		L8	
		REGION	
		GO	
		B	

NOT FOR CONSTRUCTION

A0H

