

Note:  
Fire Compartments and egress under review

- Functional Areas
- Patient
  - Assessment
  - Staff Support
  - Patient Support
  - Public/ Visitor



- Functional Areas
- Patient
  - Assessment
  - Staff Support
  - Patient Support
  - Public/Visitor

SCHEMATIC DESIGN SIGN-OFF  
 THE DESIGN AS DRAWN IS IN LINE WITH THE BRIEF AND AHFG. ANY DEPARTURES HAVE BEEN IDENTIFIED IN THE SOA DOCUMENT.  
 WE ACCEPT THAT THIS DESIGN MEETS OUR SPATIAL REQUIREMENTS AND ROOM ADJACENCIES AND INCORPORATES THE COMMENTS MADE ON THE DWGS ISSUED ON THE 19.11.2012  
 WE ARE AWARE THAT THIS DRAWING WILL HAVE FURTHER INPUT DURING THE NEXT STAGES OF DESIGN DEVELOPMENT WITHIN THE AGREED SPATIAL ALLOCATION. THIS LAYOUT IS SUBJECT TO ENGINEERS, BCA, FIRE AND DDA REVISION.

USERS


NAME/SIGNATURE/ TITLE/DATE

NAME/SIGNATURE/ TITLE/DATE

NAME/SIGNATURE/ TITLE/DATE

1 2 3 4 5 6 7 8 9 10 11 12

A  
B  
C  
D  
E  
F  
G  
H  
J

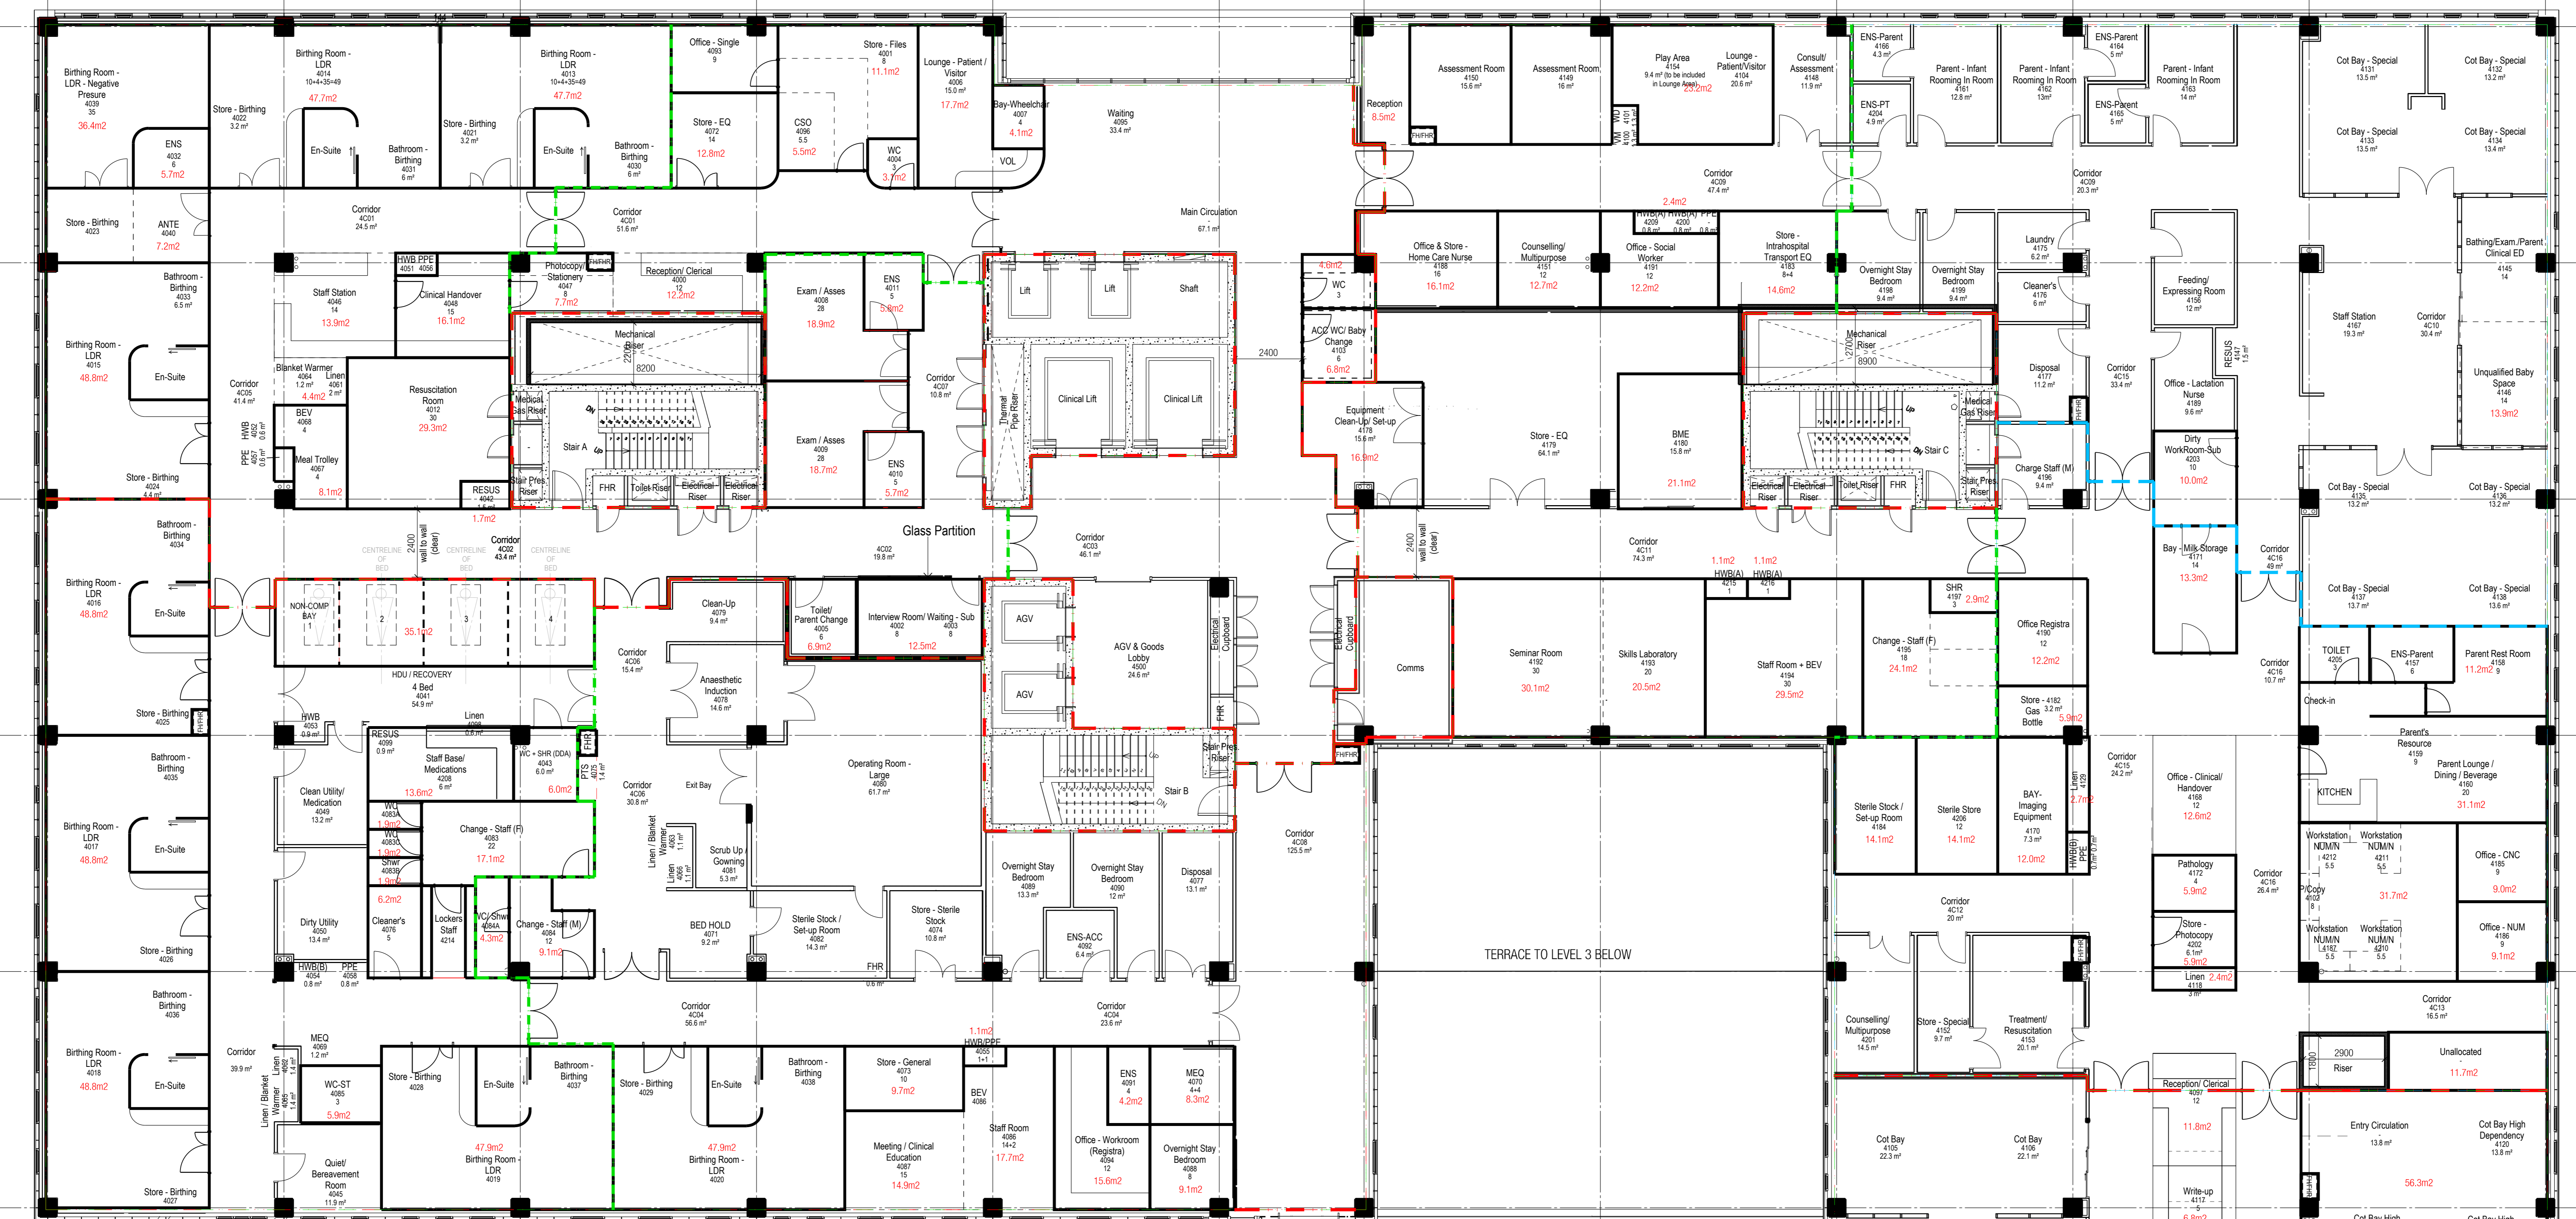

# ASB LEVEL 4 FOR REFERENCE

- Functional Areas
- Patient
  - Assessment
  - Staff Support
  - Patient Support
  - Public/ Visitor

SCHMATIC DESIGN SIGN-OFF  
 THE DESIGN AS DRAWN IS IN LINE WITH THE BRIEF AND AHFG  
 ANY DEPARTURES HAVE BEEN IDENTIFIED IN THE SOA DOCUMENT.

WE ACCEPT THAT THIS DESIGN MEETS OUR SPATIAL REQUIREMENTS  
 AND ROOM ADJACENCIES AND INCORPORATES THE COMMENTS MADE  
 ON THE DWGS ISSUED ON THE 19.11.2012

WE ARE AWARE THAT THIS DRAWING WILL HAVE FURTHER INPUT DURING  
 THE NEXT STAGES OF DESIGN DEVELOPMENT WITHIN THE AGREED SPATIAL  
 ALLOCATION. THIS LAYOUT IS SUBJECT TO ENGINEERS, BCA, FIRE AND  
 DDA REVIEW.

USERS

NAME/SIGNATURE/ TITLE/DATE

NAME/SIGNATURE/ TITLE/DATE

NAME/SIGNATURE/ TITLE/DATE



Functional Areas  
 Patient  
 Assessment  
 Staff Support  
 Patient Support  
 Public/ Visitor

SCHEMATIC DESIGN SIGN-OFF  
 THE DESIGN AS DRAWN IS IN LINE WITH THE BRIEF AND AHFG.  
 ANY DEPARTURES HAVE BEEN IDENTIFIED IN THE SOA DOCUMENT.

WE ACCEPT THAT THIS DESIGN MEETS OUR SPATIAL REQUIREMENTS  
 AND ROOM ADJACENCIES AND INCORPORATES THE COMMENTS MADE  
 ON THE DWGS ISSUED ON THE 19.11.2012

WE ARE AWARE THAT THIS DRAWING WILL HAVE FURTHER INPUT DURING  
 THE NEXT STAGES OF DESIGN DEVELOPMENT WITHIN THE AGREED SPATIAL  
 ALLOCATION. THIS LAYOUT IS SUBJECT TO ENGINEERS, BCA, FIRE AND  
 DDA REVIEW.

USERS

NAME/SIGNATURE/ TITLE/DATE

NAME/SIGNATURE/ TITLE/DATE

NAME/SIGNATURE/ TITLE/DATE



- Functional Areas
- Patient
  - Assessment
  - Staff Support
  - Patient Support
  - Public/ Visitor

SCHMATIC DESIGN SIGN-OFF  
 THE DESIGN AS DRAWN IS IN LINE WITH THE BRIEF AND AHFG  
 ANY DEPARTURES HAVE BEEN IDENTIFIED IN THE SOA DOCUMENT.

WE ACCEPT THAT THIS DESIGN MEETS OUR SPATIAL REQUIREMENTS  
 AND ROOM ADJACENCIES AND INCORPORATES THE COMMENTS MADE  
 ON THE DWGS ISSUED ON THE 19.11.2012

WE ARE AWARE THAT THIS DRAWING WILL HAVE FURTHER INPUT DURING  
 THE NEXT STAGES OF DESIGN DEVELOPMENT WITHIN THE AGREED SPATIAL  
 ALLOCATION. THIS LAYOUT IS SUBJECT TO ENGINEERS, BCA, FIRE AND  
 DDA REVIEW.

USERS

NAME/SIGNATURE/ TITLE/DATE \_\_\_\_\_

NAME/SIGNATURE/ TITLE/DATE \_\_\_\_\_

NAME/SIGNATURE/ TITLE/DATE \_\_\_\_\_

LEVEL 05 BELOW

ROOF - CORE D



Note: All Bed Patient Rooms to have glass sliding doors to future detail

Note: Courtyard facade line to be moved out approx. 100mm to allow for internal facade lining  
 Note: BSK Door needs to swing in direction of egress

- Functional Areas
- Patient
  - Assessment
  - Staff Support
  - Patient Support
  - Public/ Visitor

SCHMATIC DESIGN SIGN-OFF

THE DESIGN AS DRAWN IS IN LINE WITH THE BRIEF AND AHFG. ANY DEPARTURES HAVE BEEN IDENTIFIED IN THE SOA DOCUMENT.

WE ACCEPT THAT THIS DESIGN MEETS OUR SPATIAL REQUIREMENTS AND ROOM ADJACENCIES AND INCORPORATES THE COMMENTS MADE ON THE DWGS ISSUED ON THE 19.11.2012

WE ARE AWARE THAT THIS DRAWING WILL HAVE FURTHER INPUT DURING THE NEXT STAGES OF DESIGN DEVELOPMENT WITHIN THE AGREED SPATIAL ALLOCATION. THIS LAYOUT IS SUBJECT TO ENGINEERS, BCA, FIRE AND DDA REVIEW.

USERS

NAME/SIGNATURE/ TITLE/DATE

NAME/SIGNATURE/ TITLE/DATE

NAME/SIGNATURE/ TITLE/DATE