
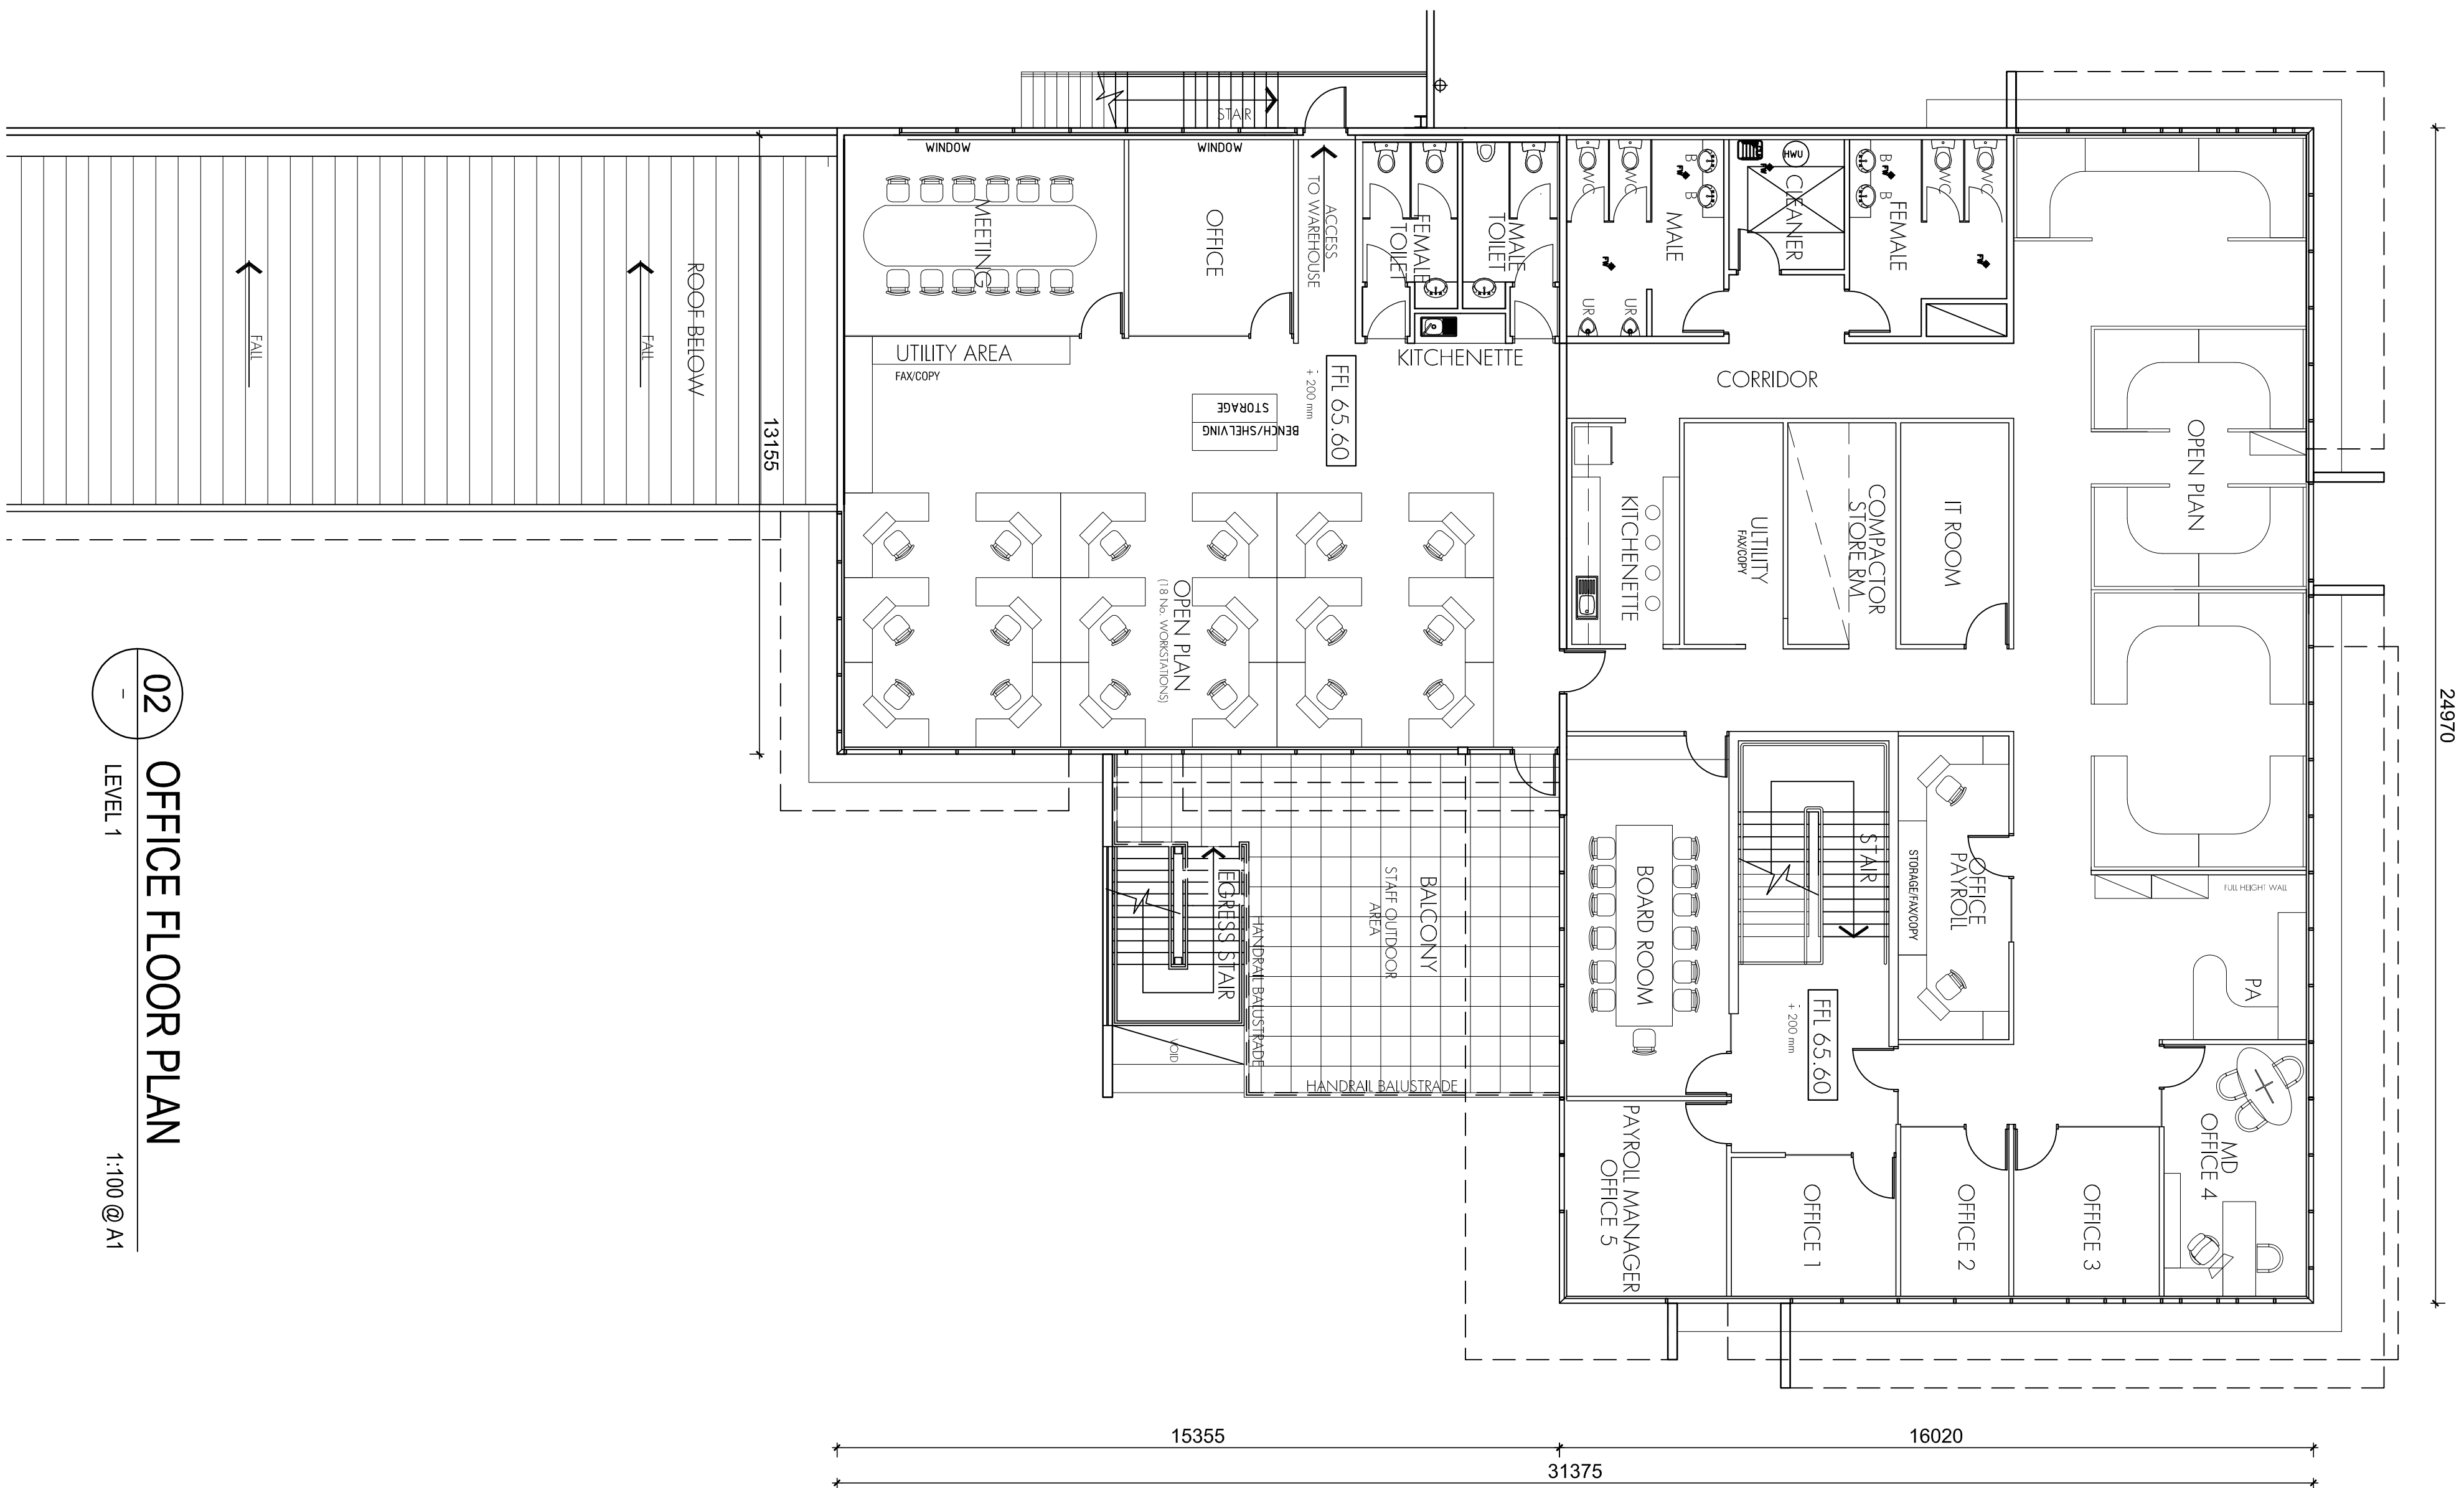


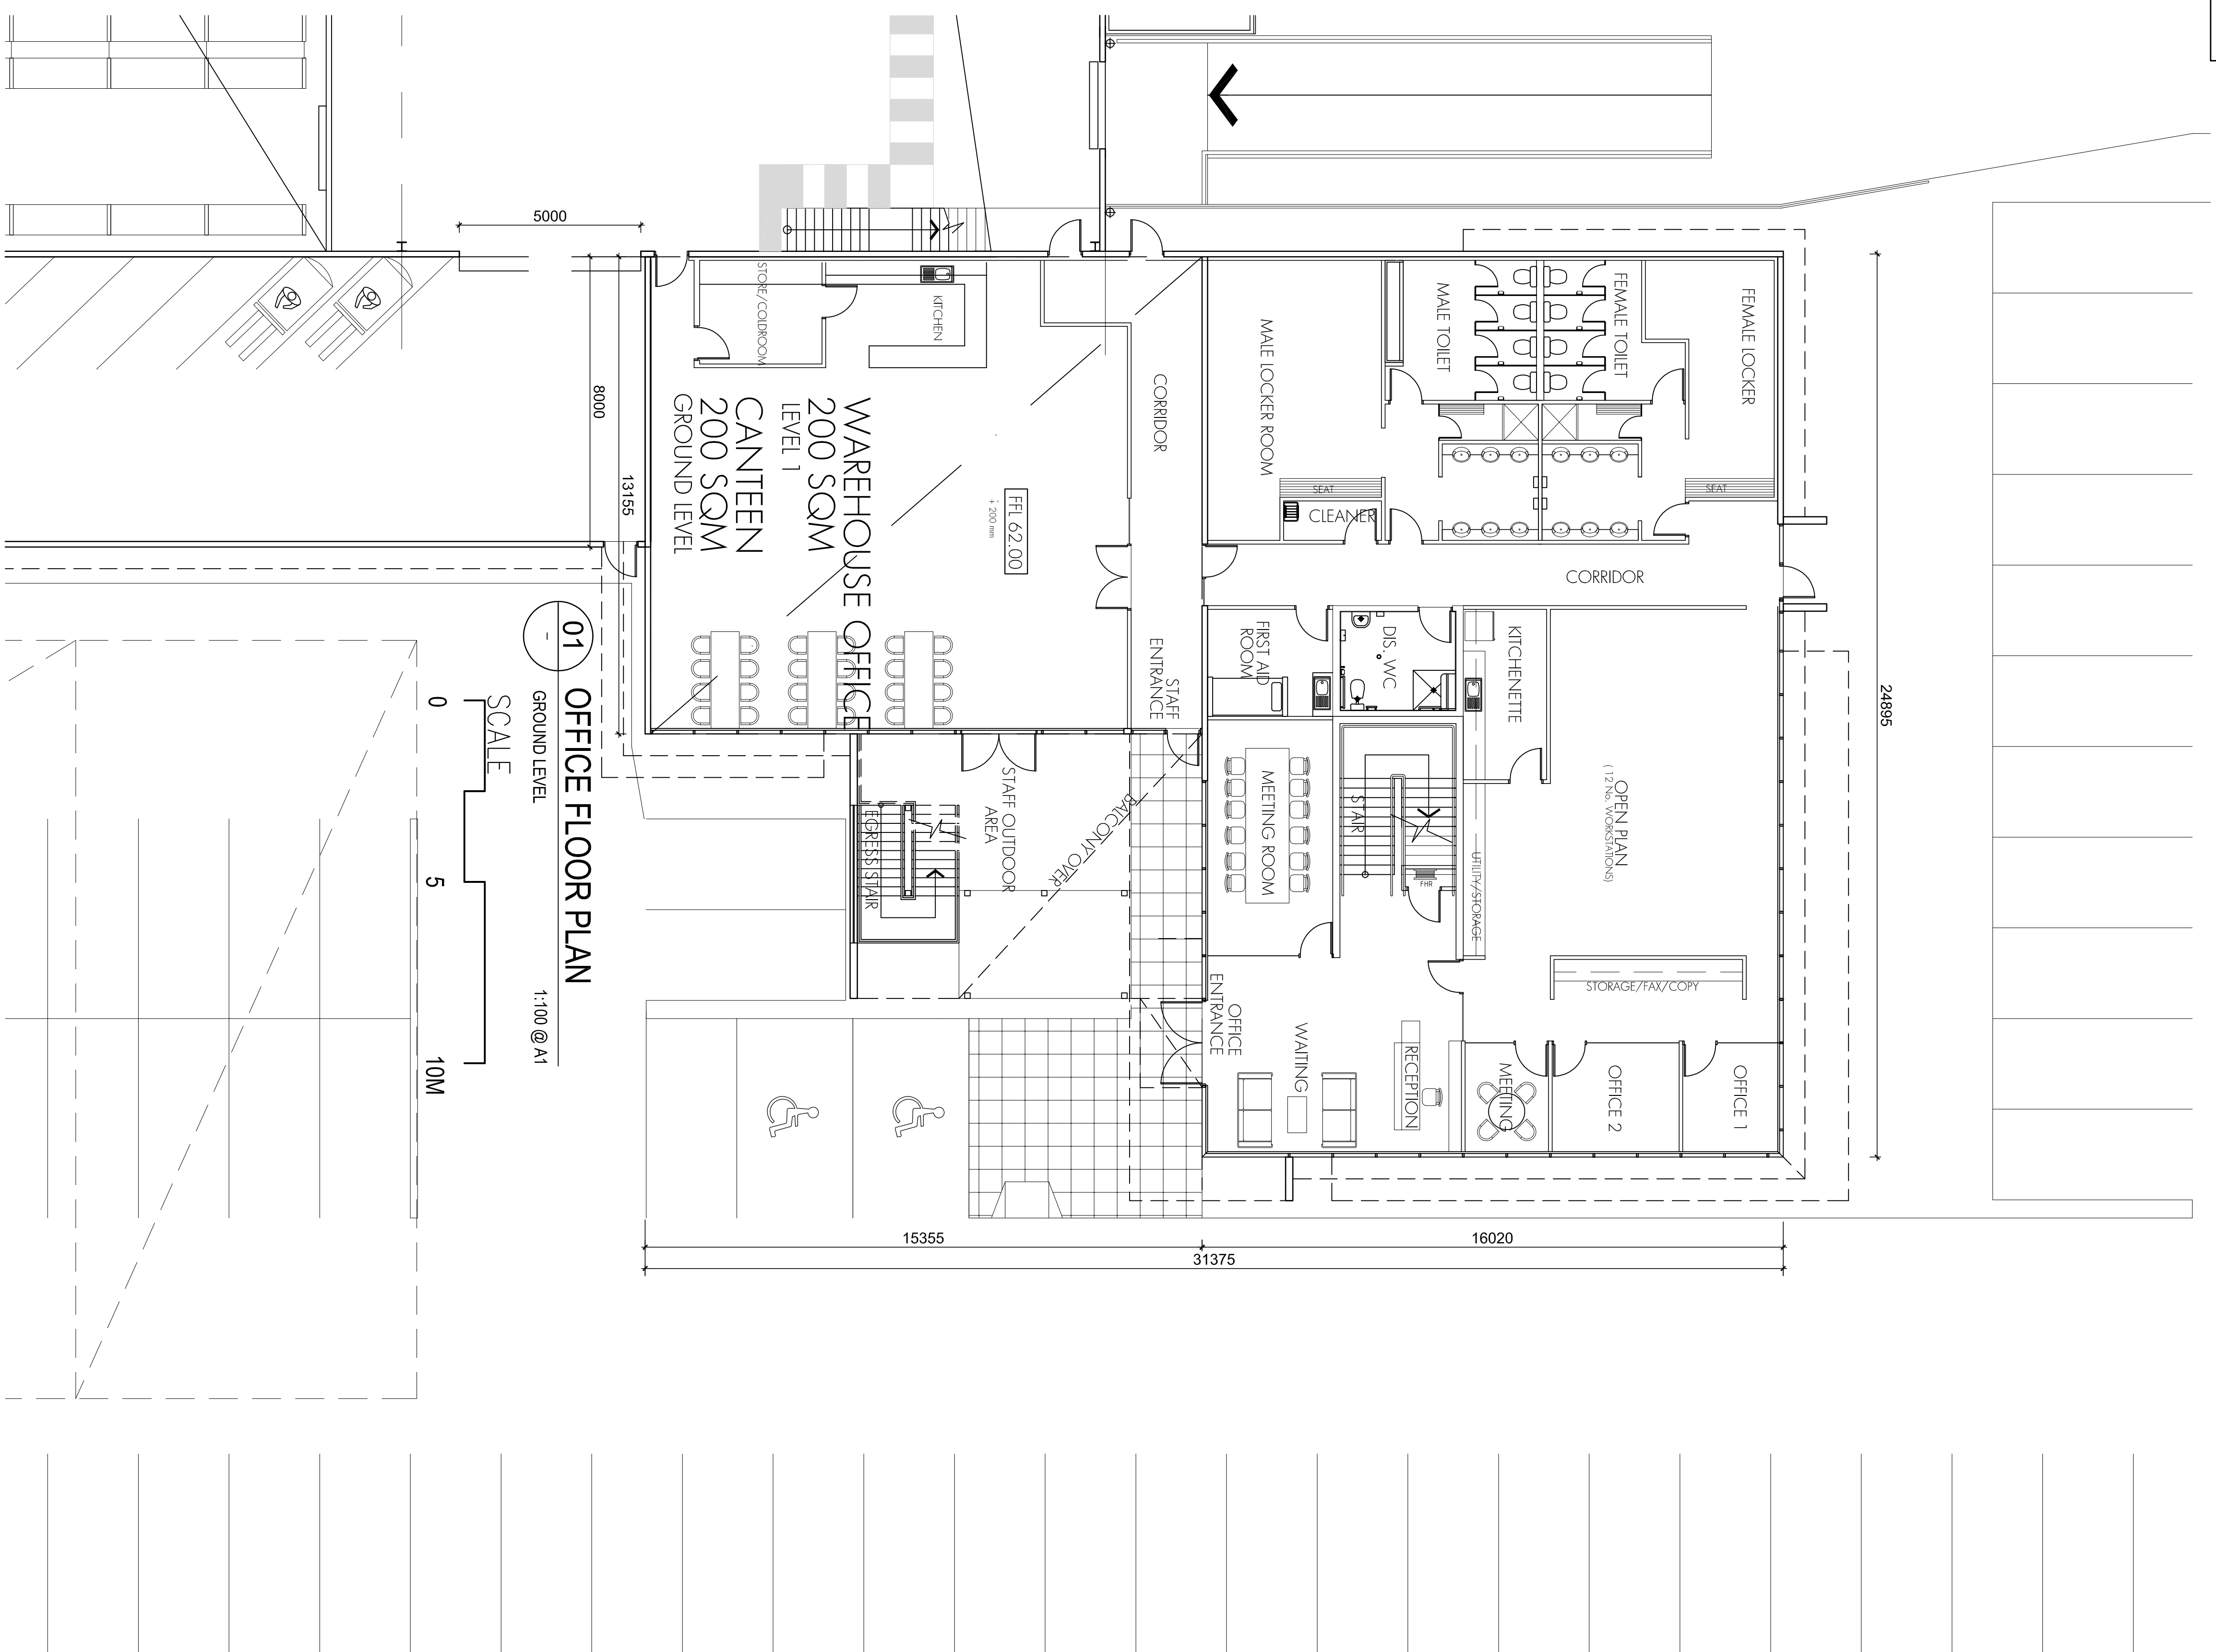

NOT FOR CONSTRUCTION

[illegible]