



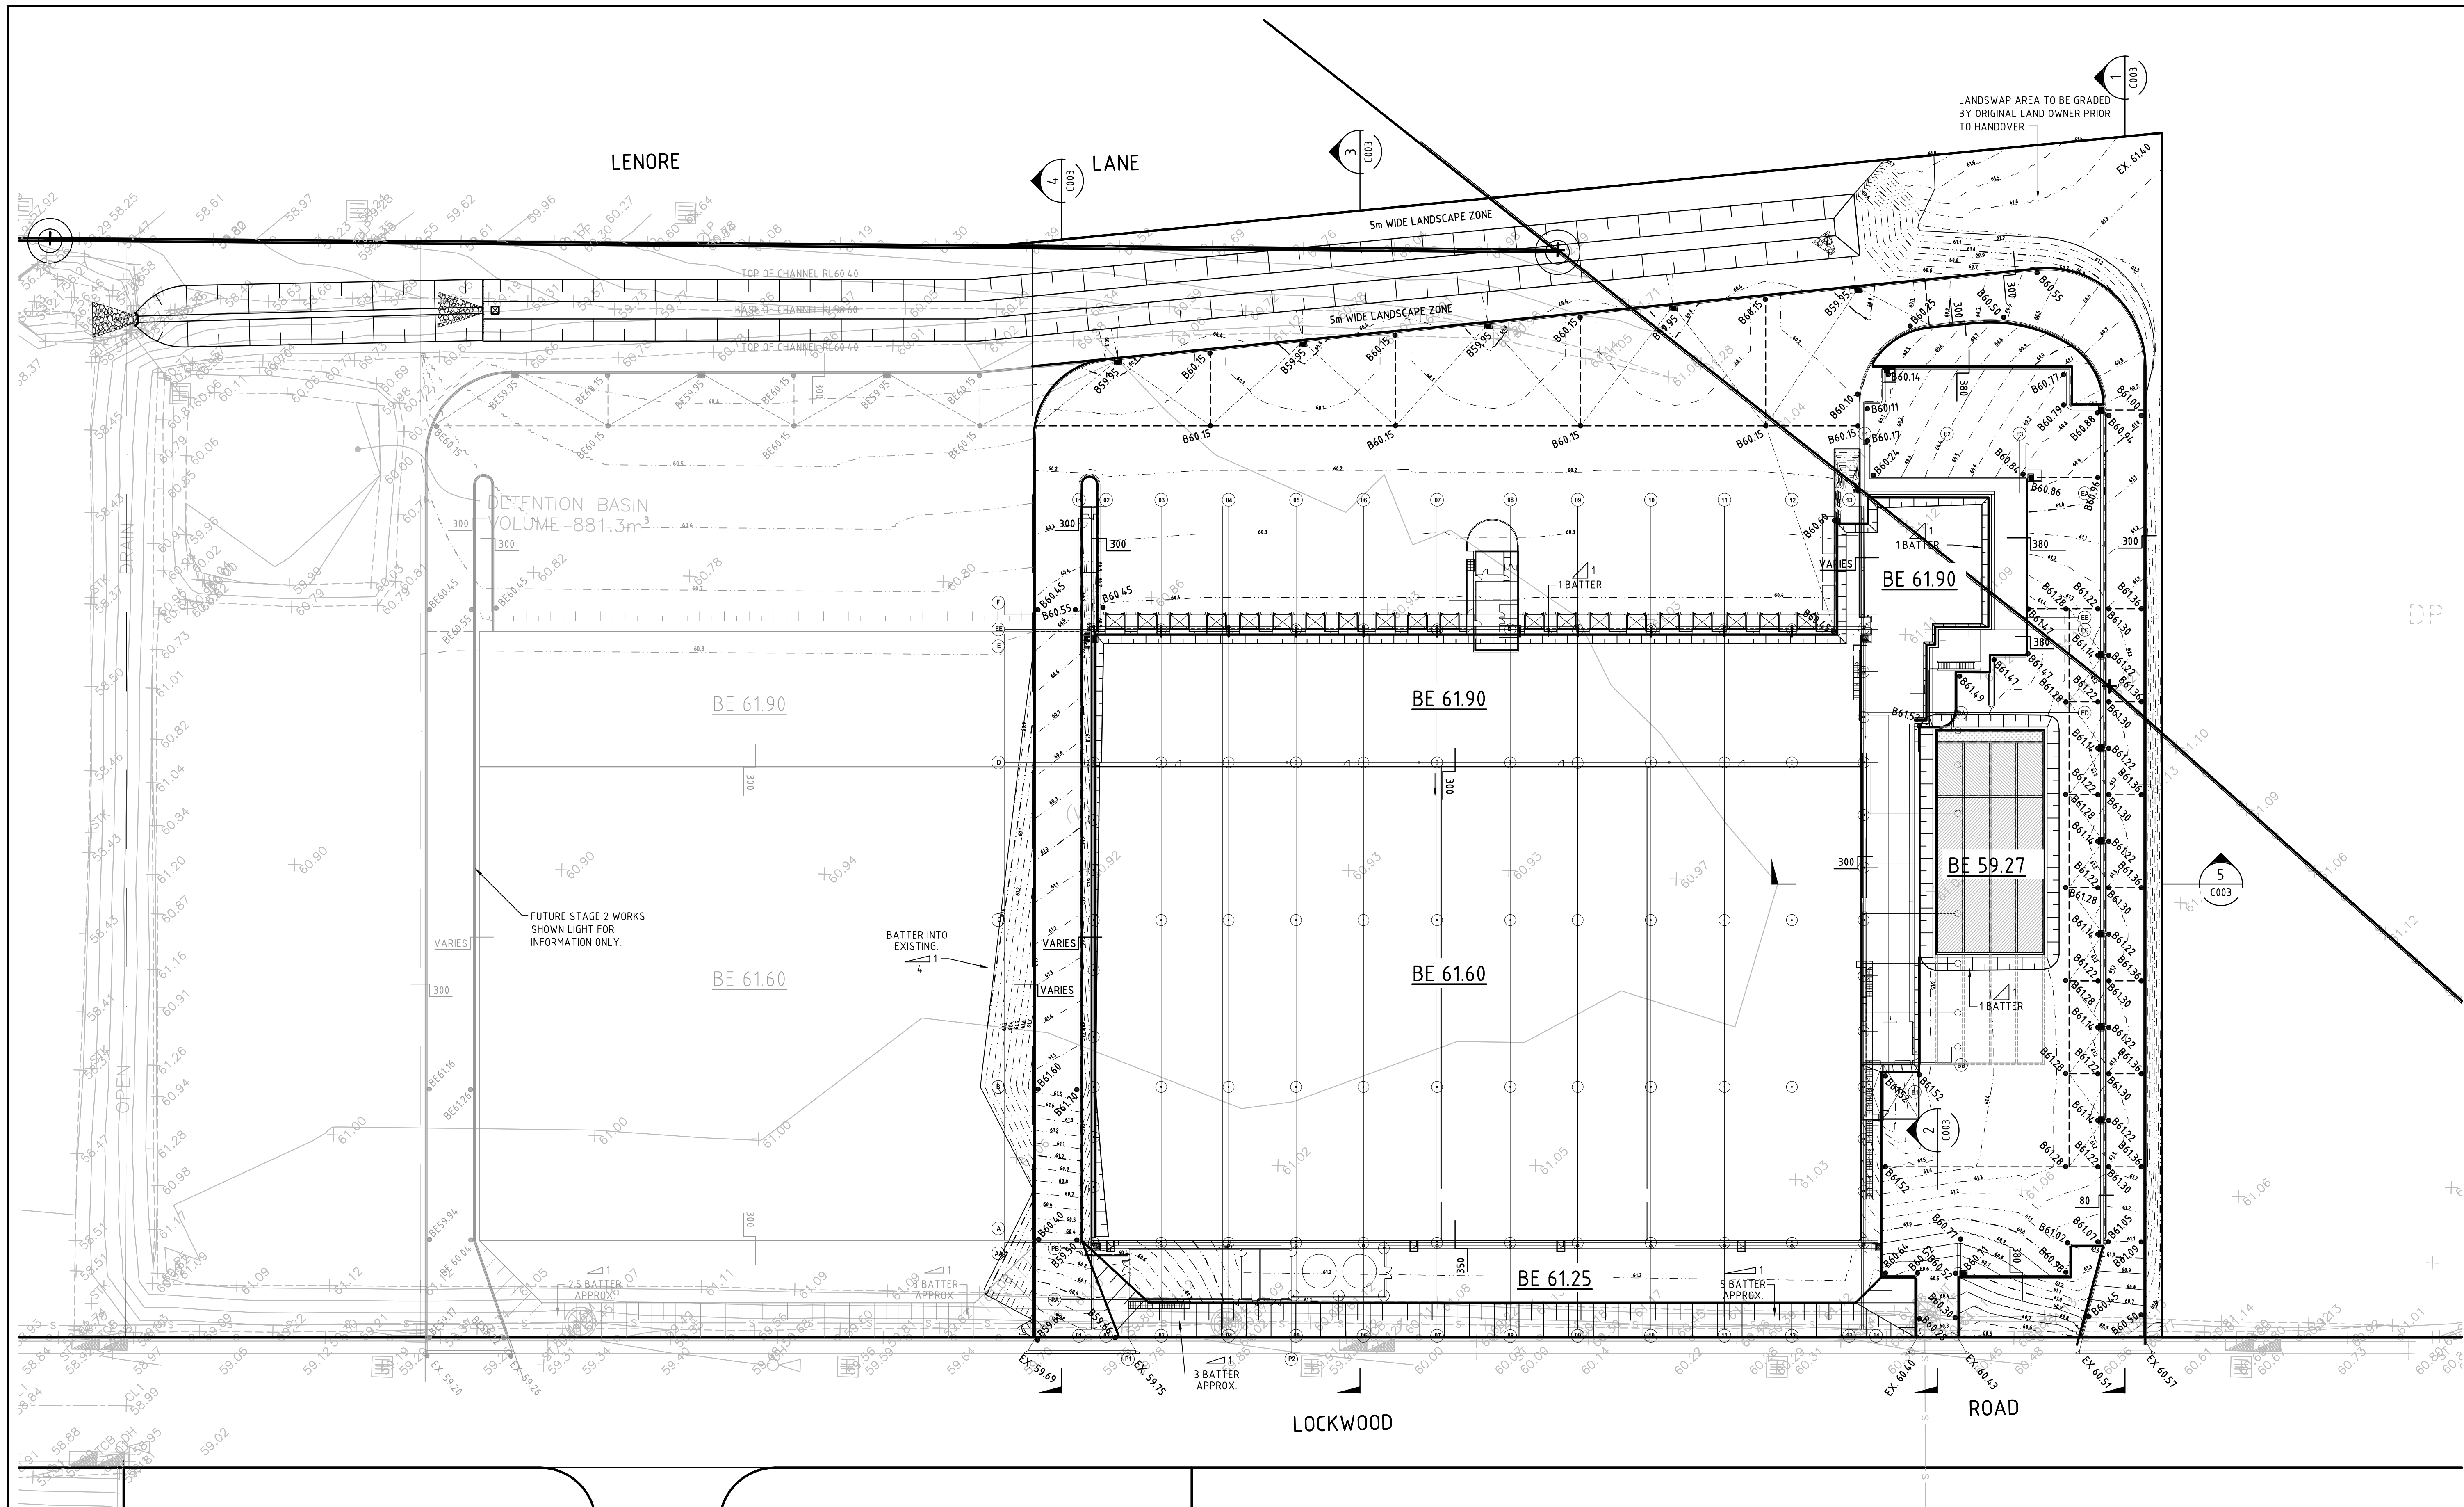

Issue	Description	Drwn	Ckd	Appd	Date
02	RE-ISSUE FOR TENDER REVIEW	MV	MK	MK	19.11.08
01	ISSUE FOR TENDER REVIEW	MV	MK	MK	14.11.08

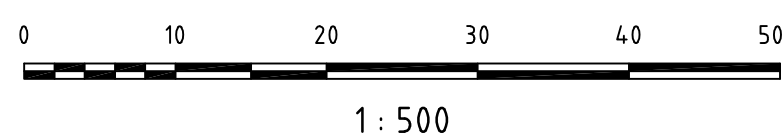

Status

ISSUED FOR TENDER

NOT TO BE USED FOR CONSTRUCTION

Client

Scale (A1)

1:500

Drawn

MV

Datum

AHD

Designed

MK

Project

VERSACOLD

ERSKINE PARK CIVIL WORKS

Title

BULK EARTHWORKS

PLAN

Project Code

AA001780

Drawing No.

C002

Issue

02

HYDER CONSULTING PTY LTD

Level 5

141 Walker St

North Sydney, NSW, 2060

ABN 76 104 485 289

Tel: +61 (0)2 8907 9000

Fax: +61 (0)2 8907 9001