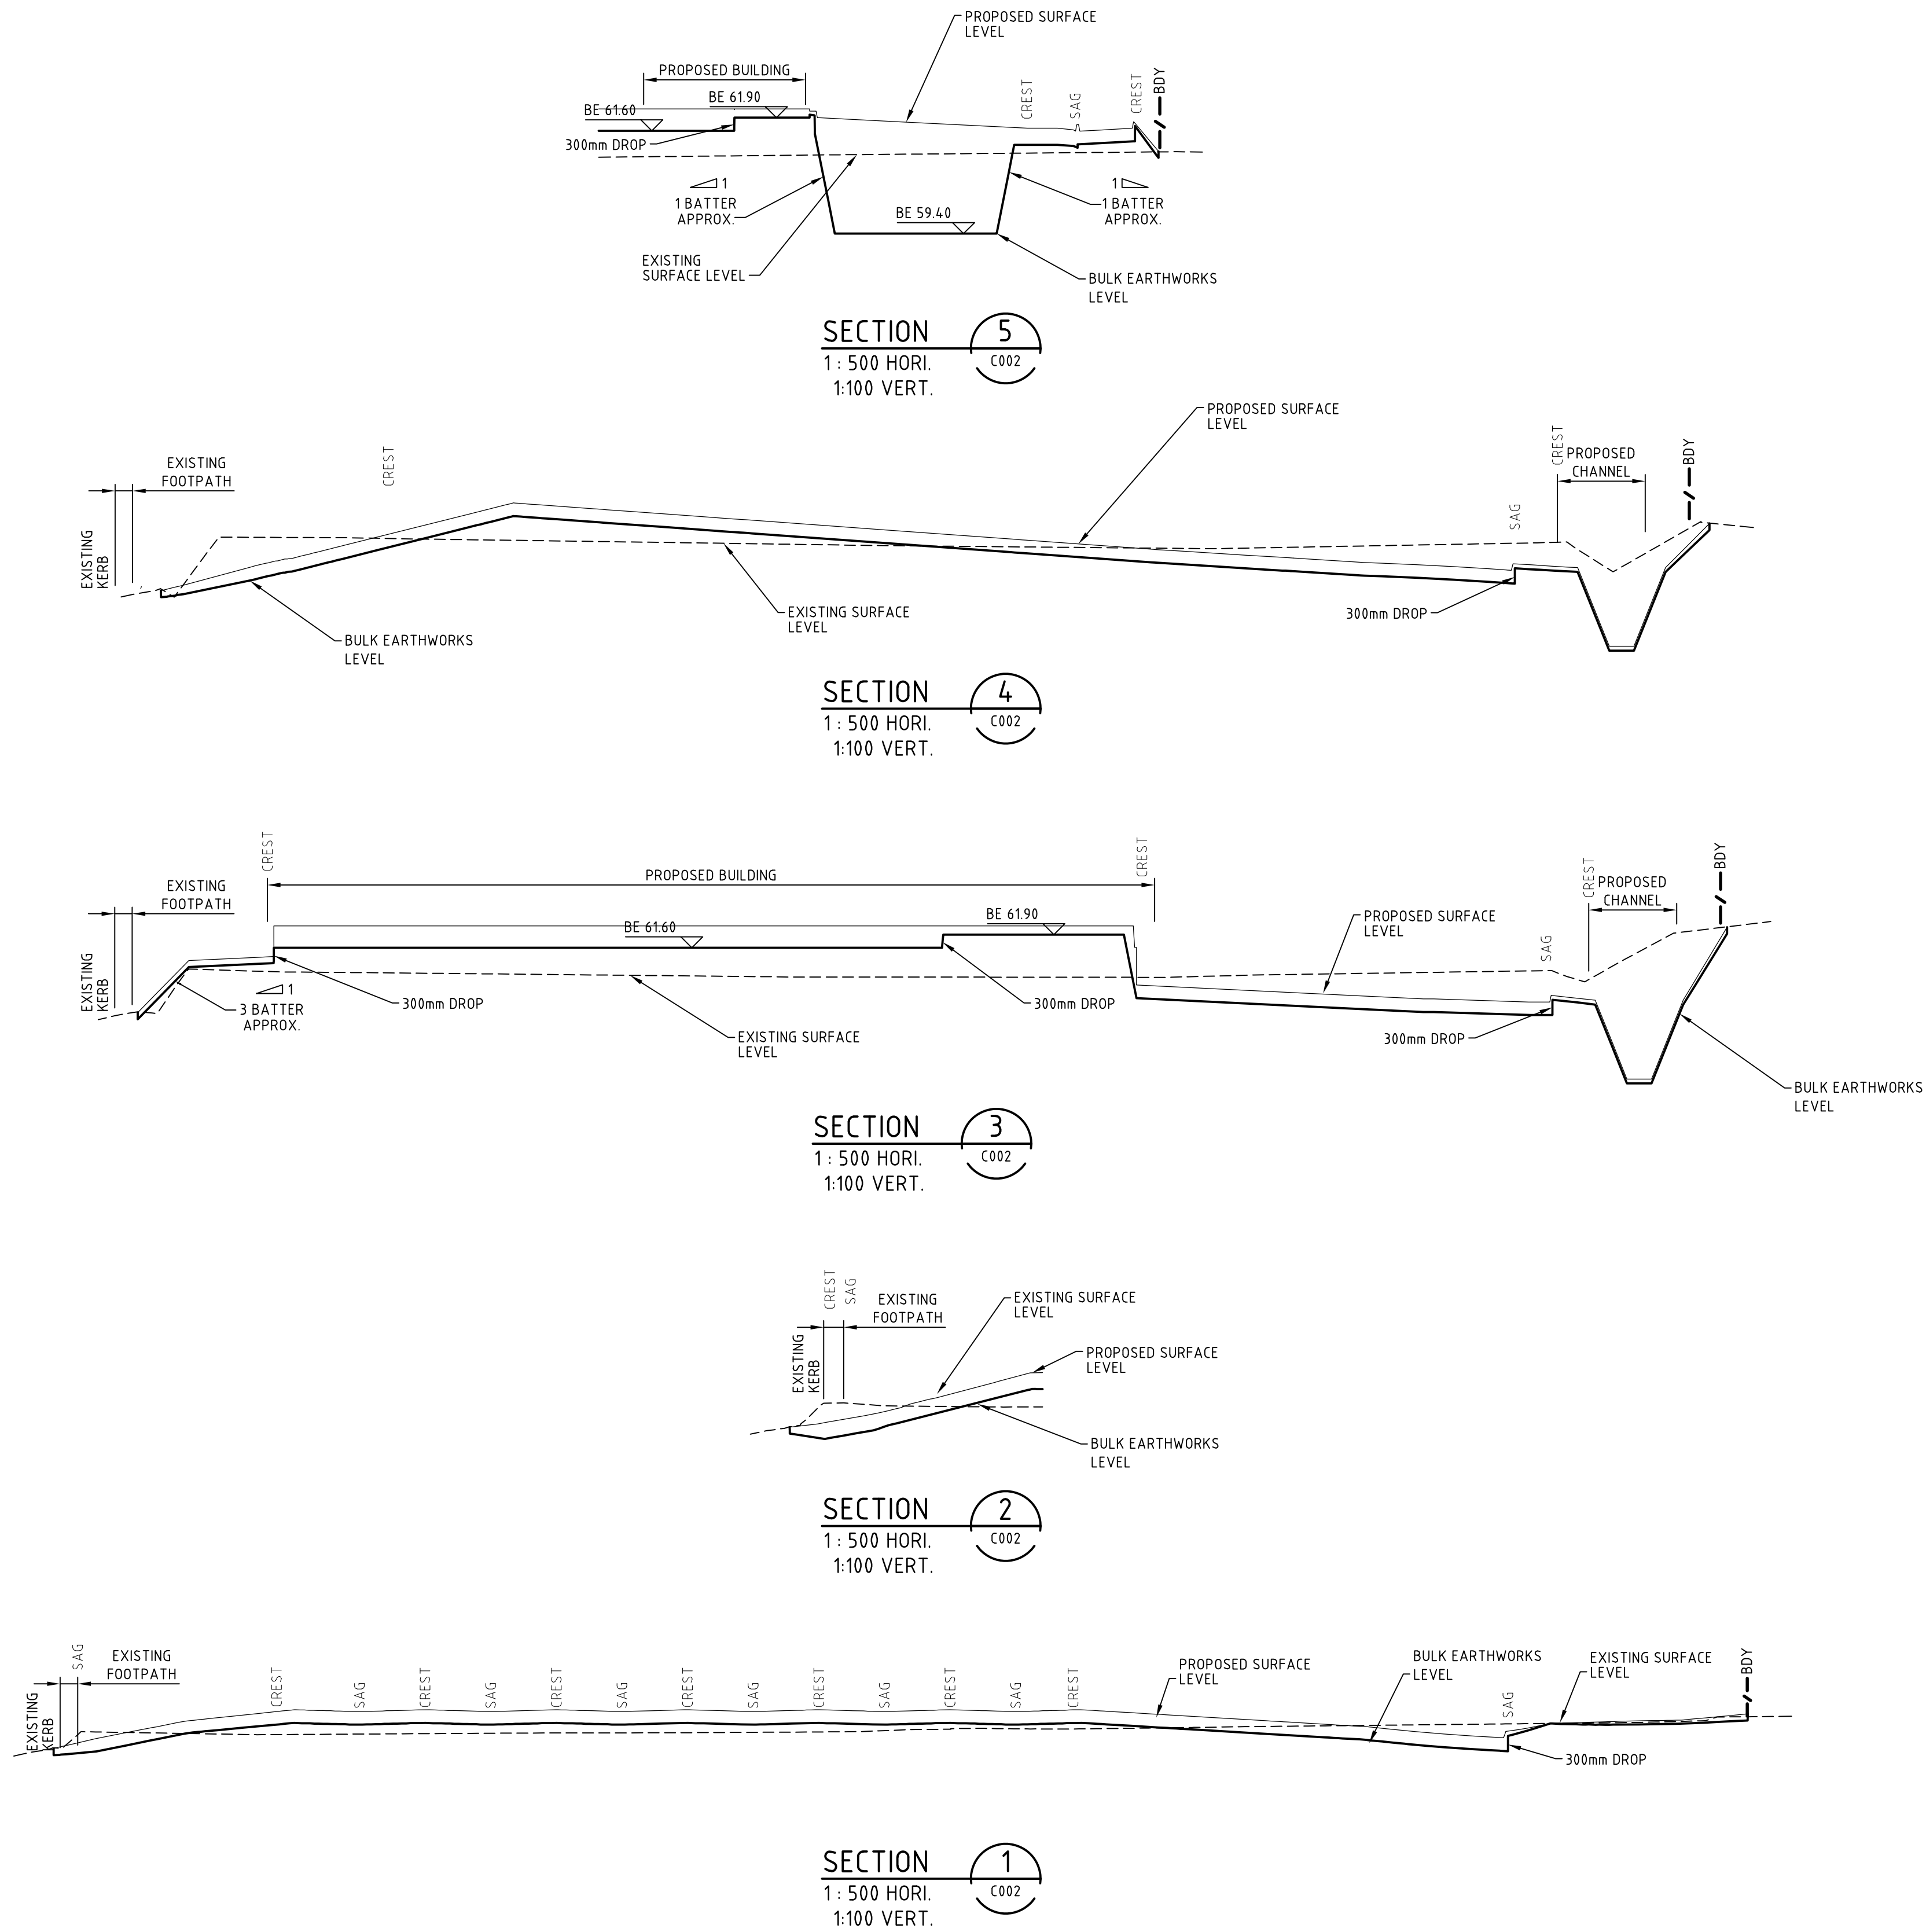


02	RE-ISSUE FOR TENDER REVIEW	MV	MK	MK	19.11.08
P1	ISSUE FOR INFORMATION	MV	MK	MK	14.11.08
Issue	Description	Drwn	Ckd	Appd	Date

Status
INFORMATION ONLY
NOT TO BE USED FOR CONSTRUCTION

Client	
Scale (A1)	AS SHOWN
Datum	AHD
Drawn	MV
Designed	MK

Project	
VERSACOLD ERSKINE PARK CIVIL WORKS	
Title	
BULK EARTHWORKS SECTIONS	

Project Code		Drawing No.	Issue
AA001780		C003	02



HYDER CONSULTING PTY LTD
Level 5
141 Walker St
North Sydney, NSW, 2060
ABN 76 104 485 289
Tel: +61 (0)2 8907 9000
Fax: +61 (0)2 8907 9001