



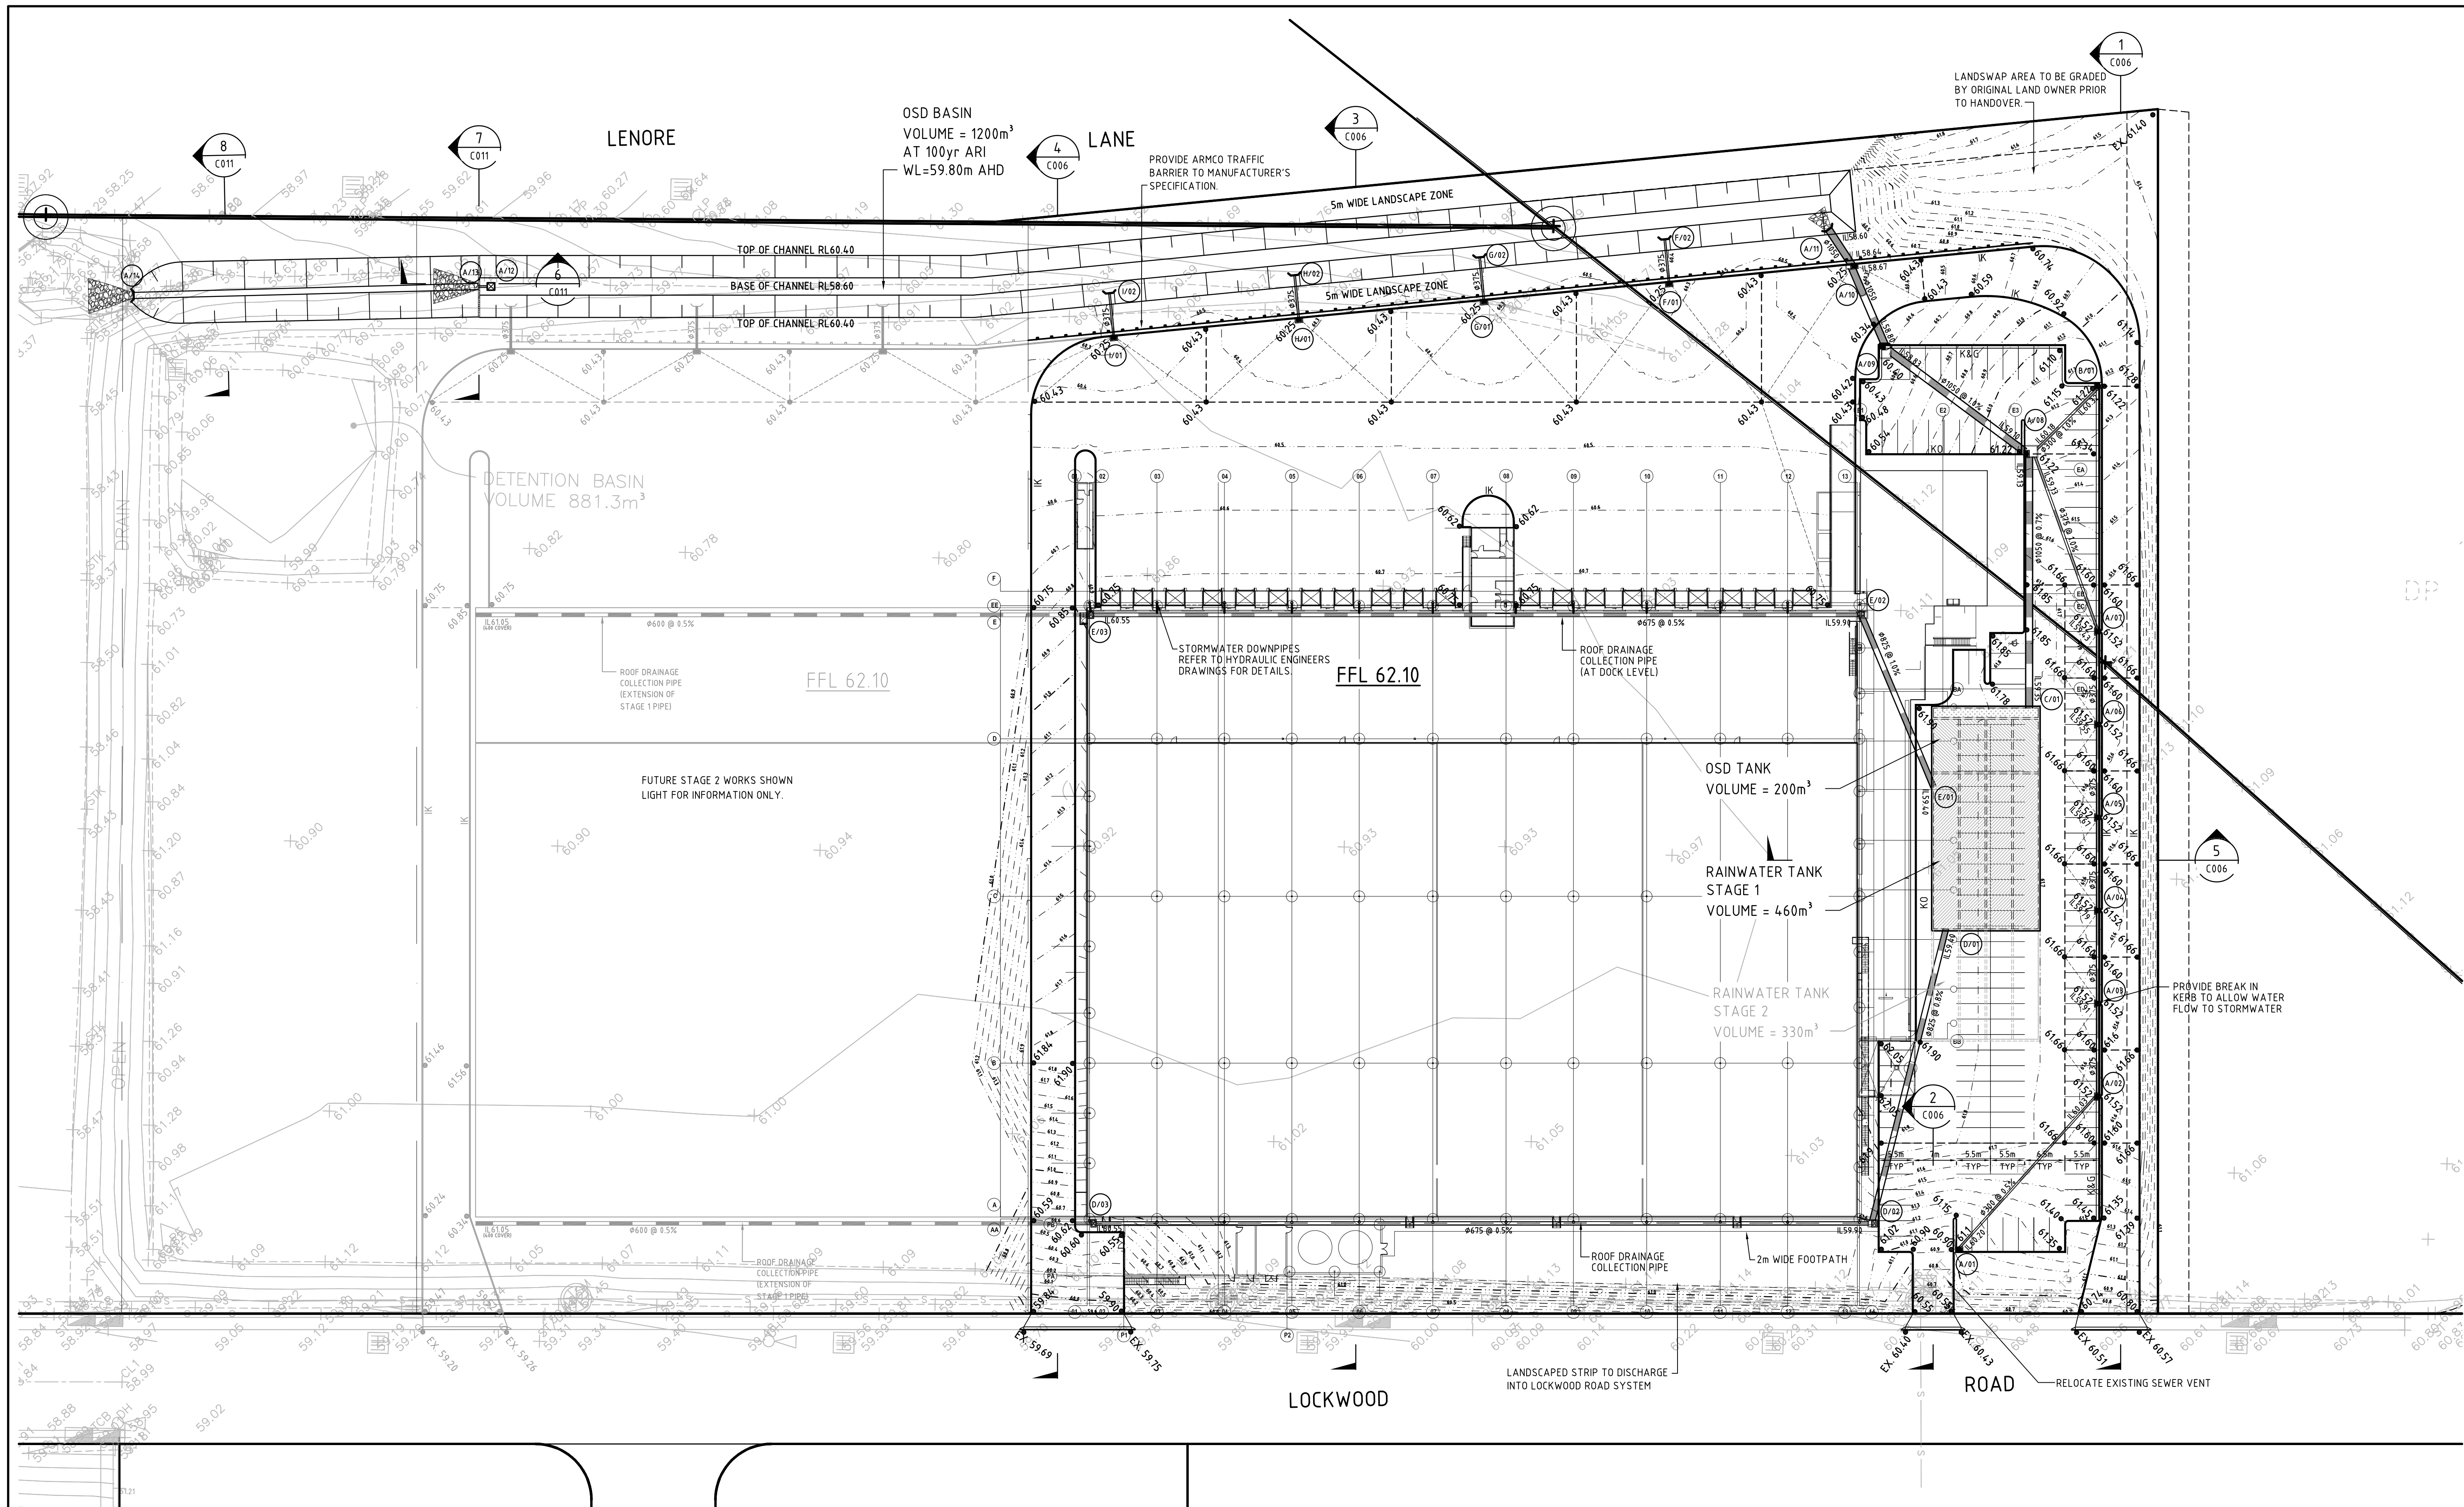

02	RE-ISSUE FOR TENDER REVIEW	MV	MK	MK	19.11.08
01	ISSUE FOR TENDER REVIEW	MV	MK	MK	14.11.08
Issue	Description	Drwn	Ckd	Appd	Date

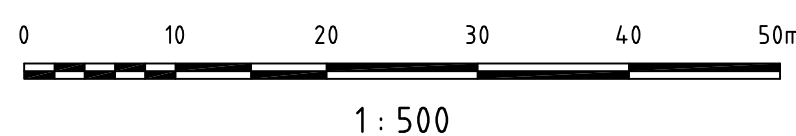

Status
ISSUED FOR TENDER
NOT TO BE USED FOR CONSTRUCTION

Client

Scale (A1)
1: 500

Datum
AHD

Drawn
MV

Designed
MK

Project
**VERSACOLD
ERSKINE PARK CIVIL WORKS**

Title
SITEWORKS PLAN

HYDER CONSULTING PTY LTD
Level 5
141 Walker St
North Sydney, NSW, 2060
ABN 76 104 485 289
Tel: +61 (0)2 8907 9000
Fax: +61 (0)2 8907 9001

Project Code
AA001780

Drawing No.
C005

Issue
02