


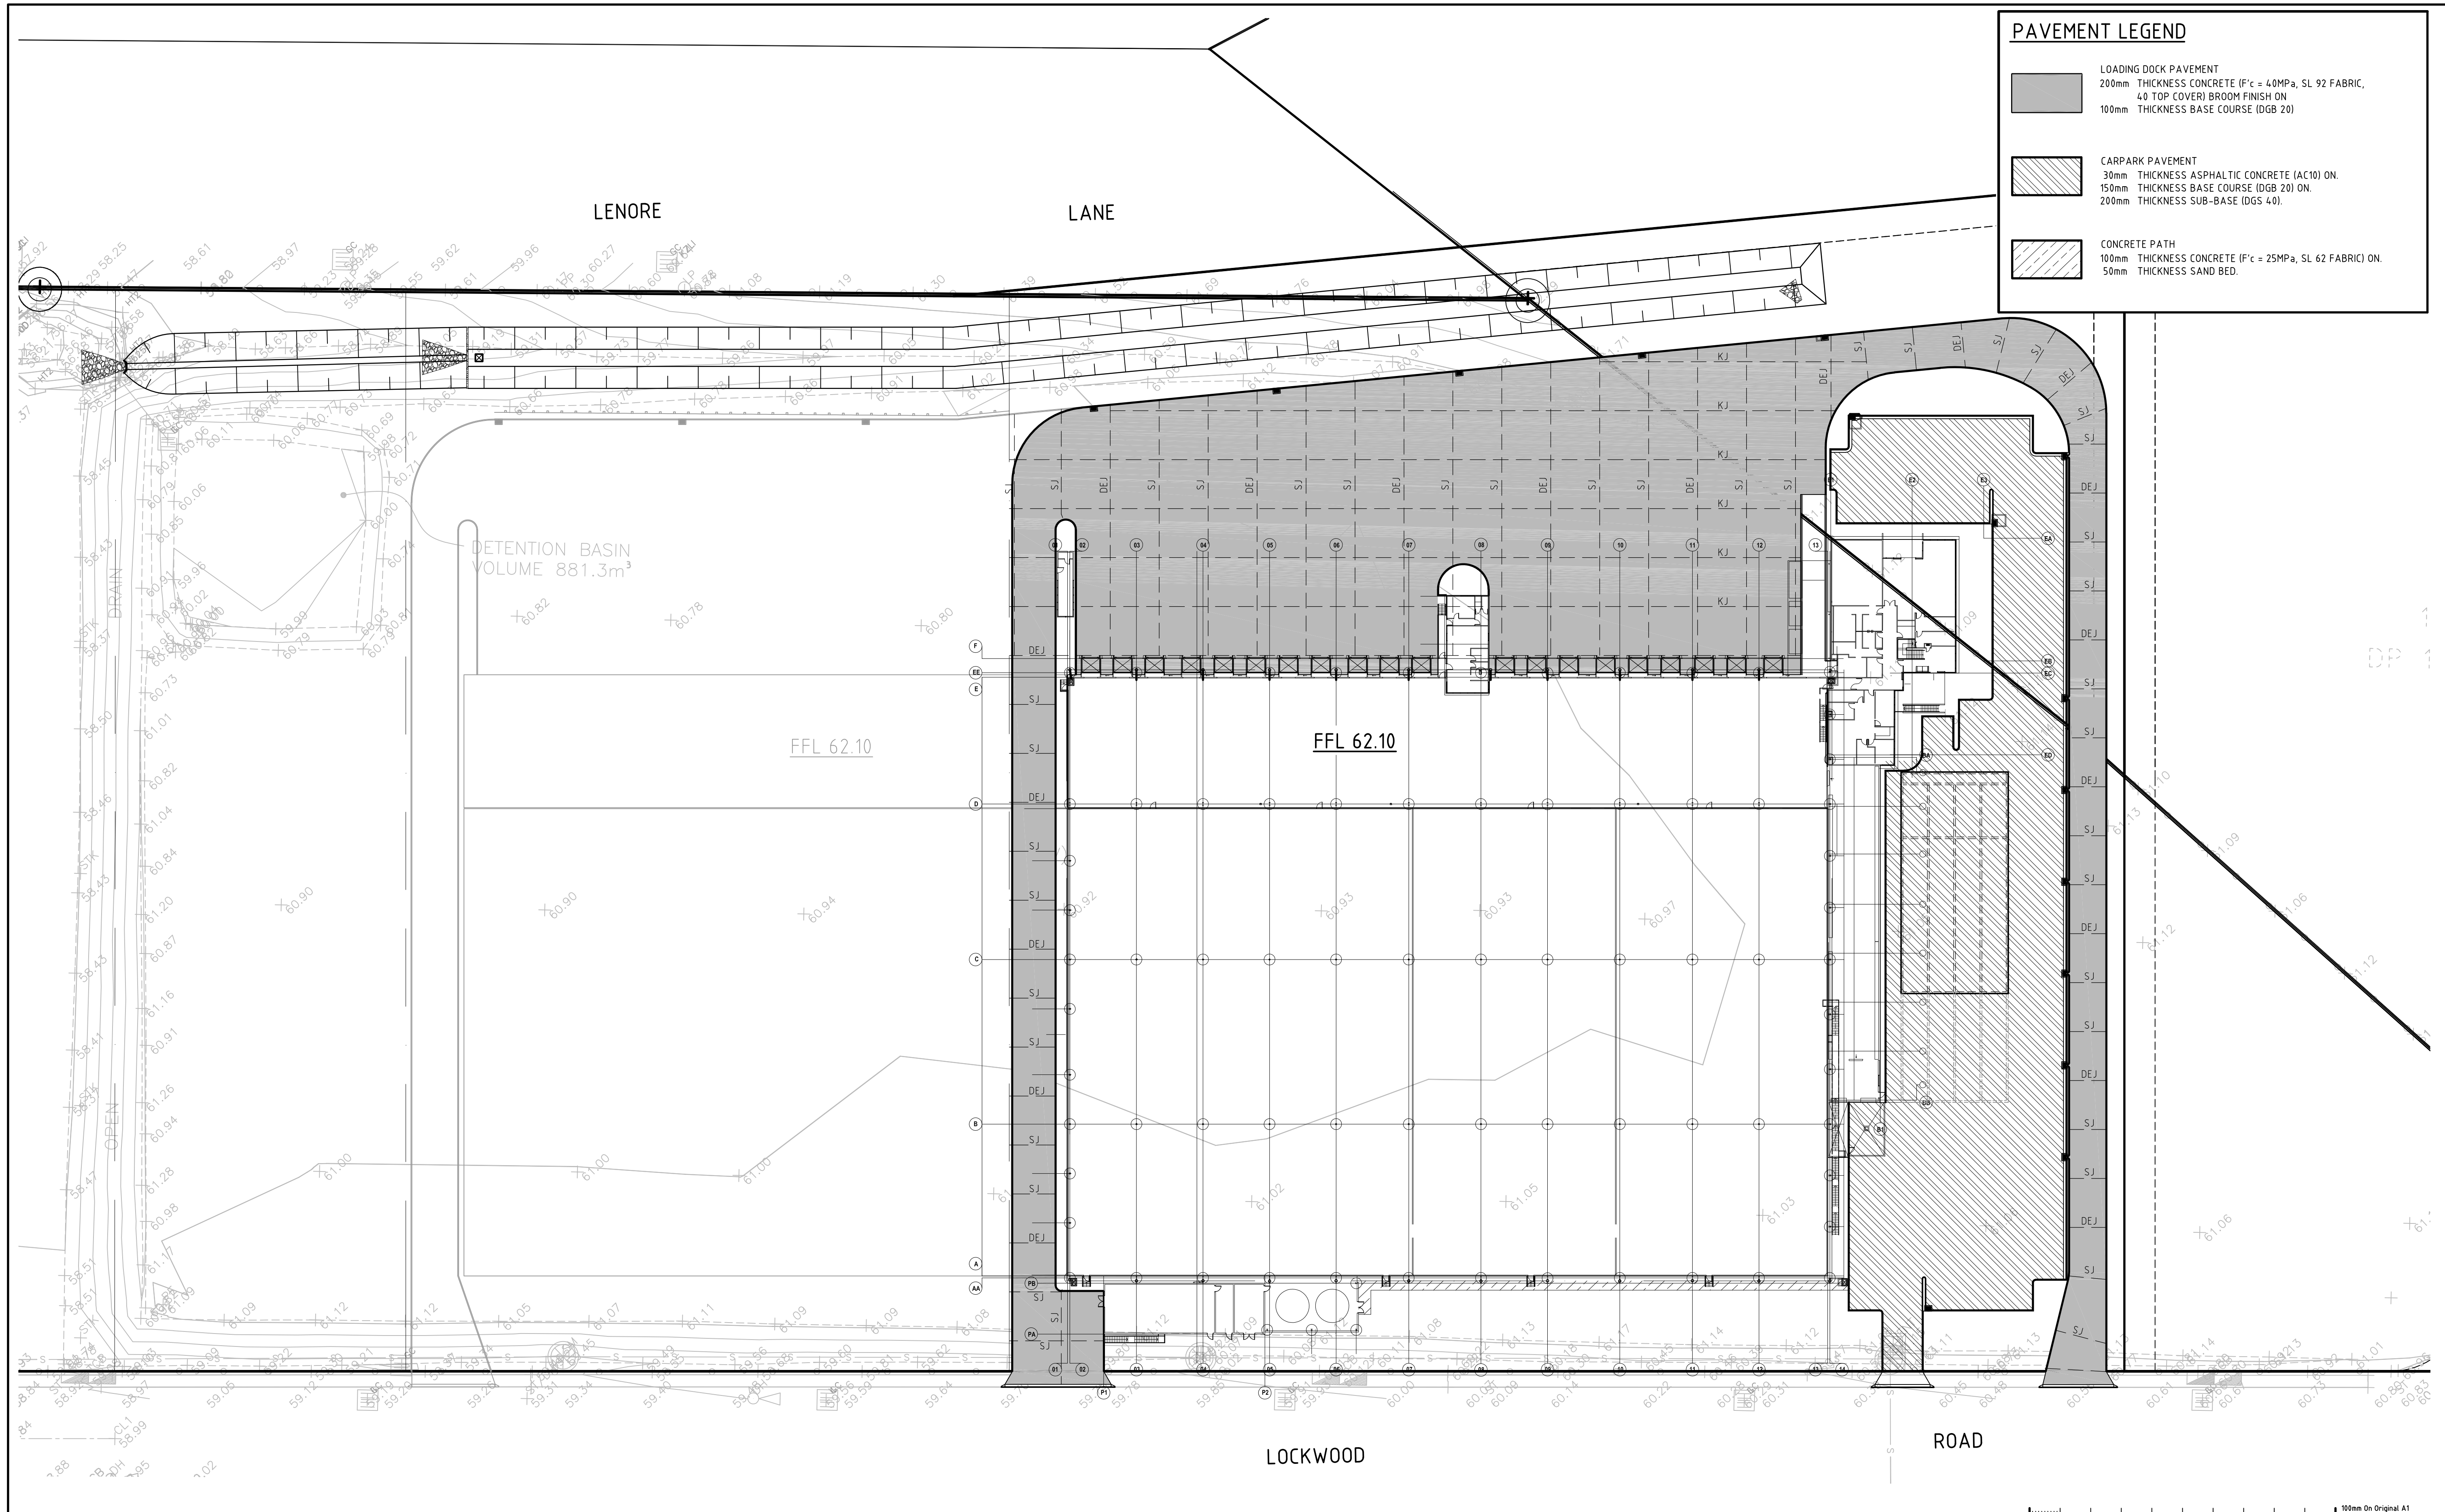


PAVEMENT LEGEND

LOADING DOCK PAVEMENT
200mm THICKNESS CONCRETE (F'c = 40MPa, SL 92 FABRIC, 40 TOP COVER) BROOM FINISH ON
100mm THICKNESS BASE COURSE (DGB 20)

CARPARK PAVEMENT
30mm THICKNESS ASPHALTIC CONCRETE (AC10) ON.
150mm THICKNESS BASE COURSE (DGB 20) ON.
200mm THICKNESS SUB-BASE (DGS 40).

CONCRETE PATH
100mm THICKNESS CONCRETE (F'c = 25MPa, SL 62 FABRIC) ON.
50mm THICKNESS SAND BED.

02	RE-ISSUE FOR TENDER REVIEW	MV	MK	MK	19.11.08
01	ISSUE FOR TENDER REVIEW	MV	MK	MK	14.11.08
Issue	Description	Drwn	Ckd	Appd	Date

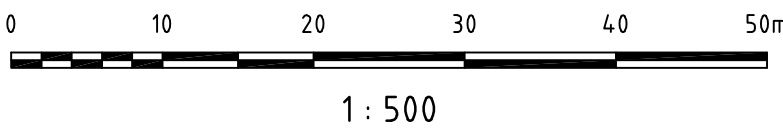

ISSUED FOR TENDER
NOT TO BE USED FOR CONSTRUCTION

Client

Scale (A1) 1: 500 Datum AHD

Drawn MV Designed MK

Project

VERSACOLD
ERSKINE PARK CIVIL WORKS

Title

PAVEMENT
PLAN

HYDER CONSULTING PTY LTD
Level 5
141 Walker St
North Sydney, NSW, 2060
ABN 76 104 485 289
Tel: +61 (0)2 8907 9000
Fax: +61 (0)2 8907 9001

Project Code AA001780 Drawing No. C008 Issue 02