

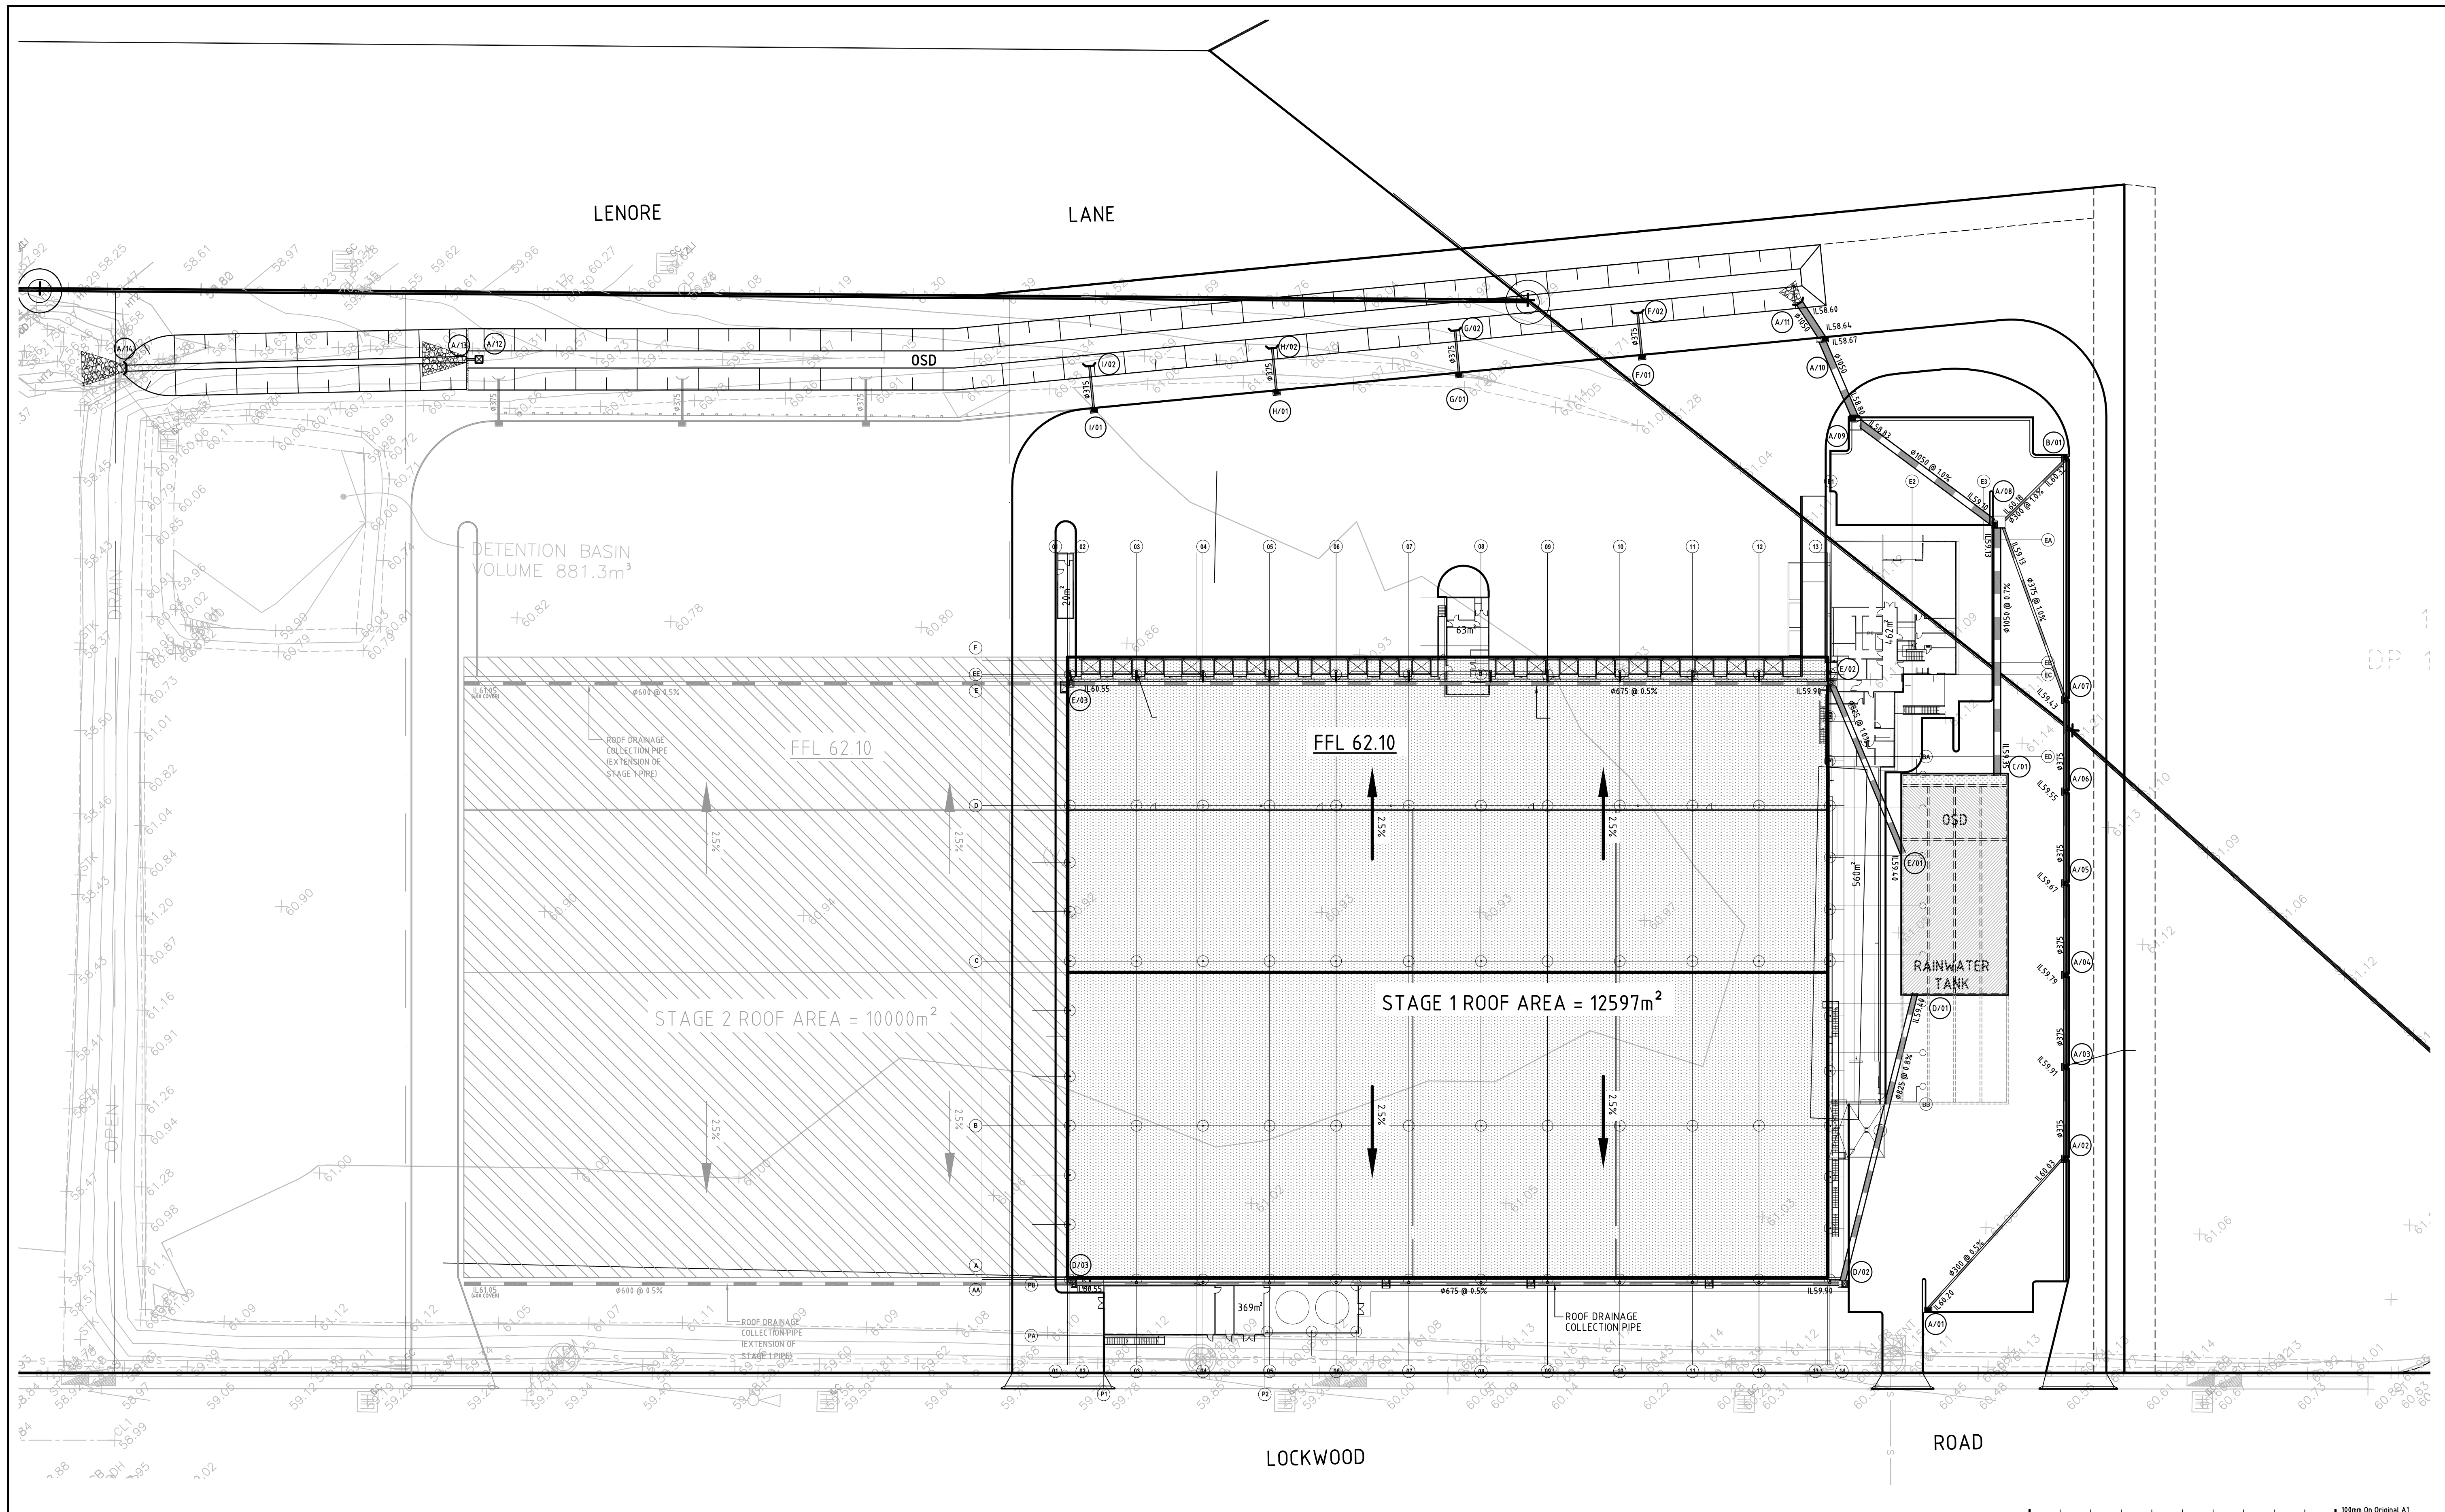


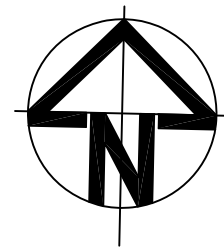

02	RE-ISSUE FOR TENDER REVIEW	MV	MK	MK	19.11.08
01	ISSUE FOR TENDER REVIEW	MV	MK	MK	14.11.08
Issue	Description	Drwn	Ckd	Appd	Date

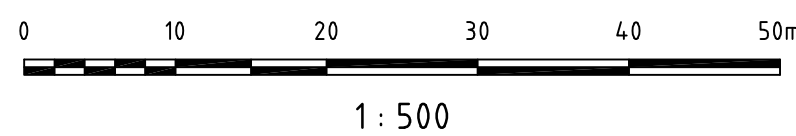

Status
ISSUED FOR TENDER
NOT TO BE USED FOR CONSTRUCTION

Client



Scale (A1)

1 : 500

Datum

AHD

Drawn

MV

Designed

MK

Project
**VERSACOLD
ERSKINE PARK CIVIL WORKS**

Title
**ROOF WATER DRAINAGE
LAYOUT PLAN**



HYDER CONSULTING PTY LTD
Level 5
141 Walker St
North Sydney, NSW, 2060
ABN 76 104 485 289
Tel: +61 (0)2 8907 9000
Fax: +61 (0)2 8907 9001

Project Code

AA001780

Drawing No.

C009

Issue

02