



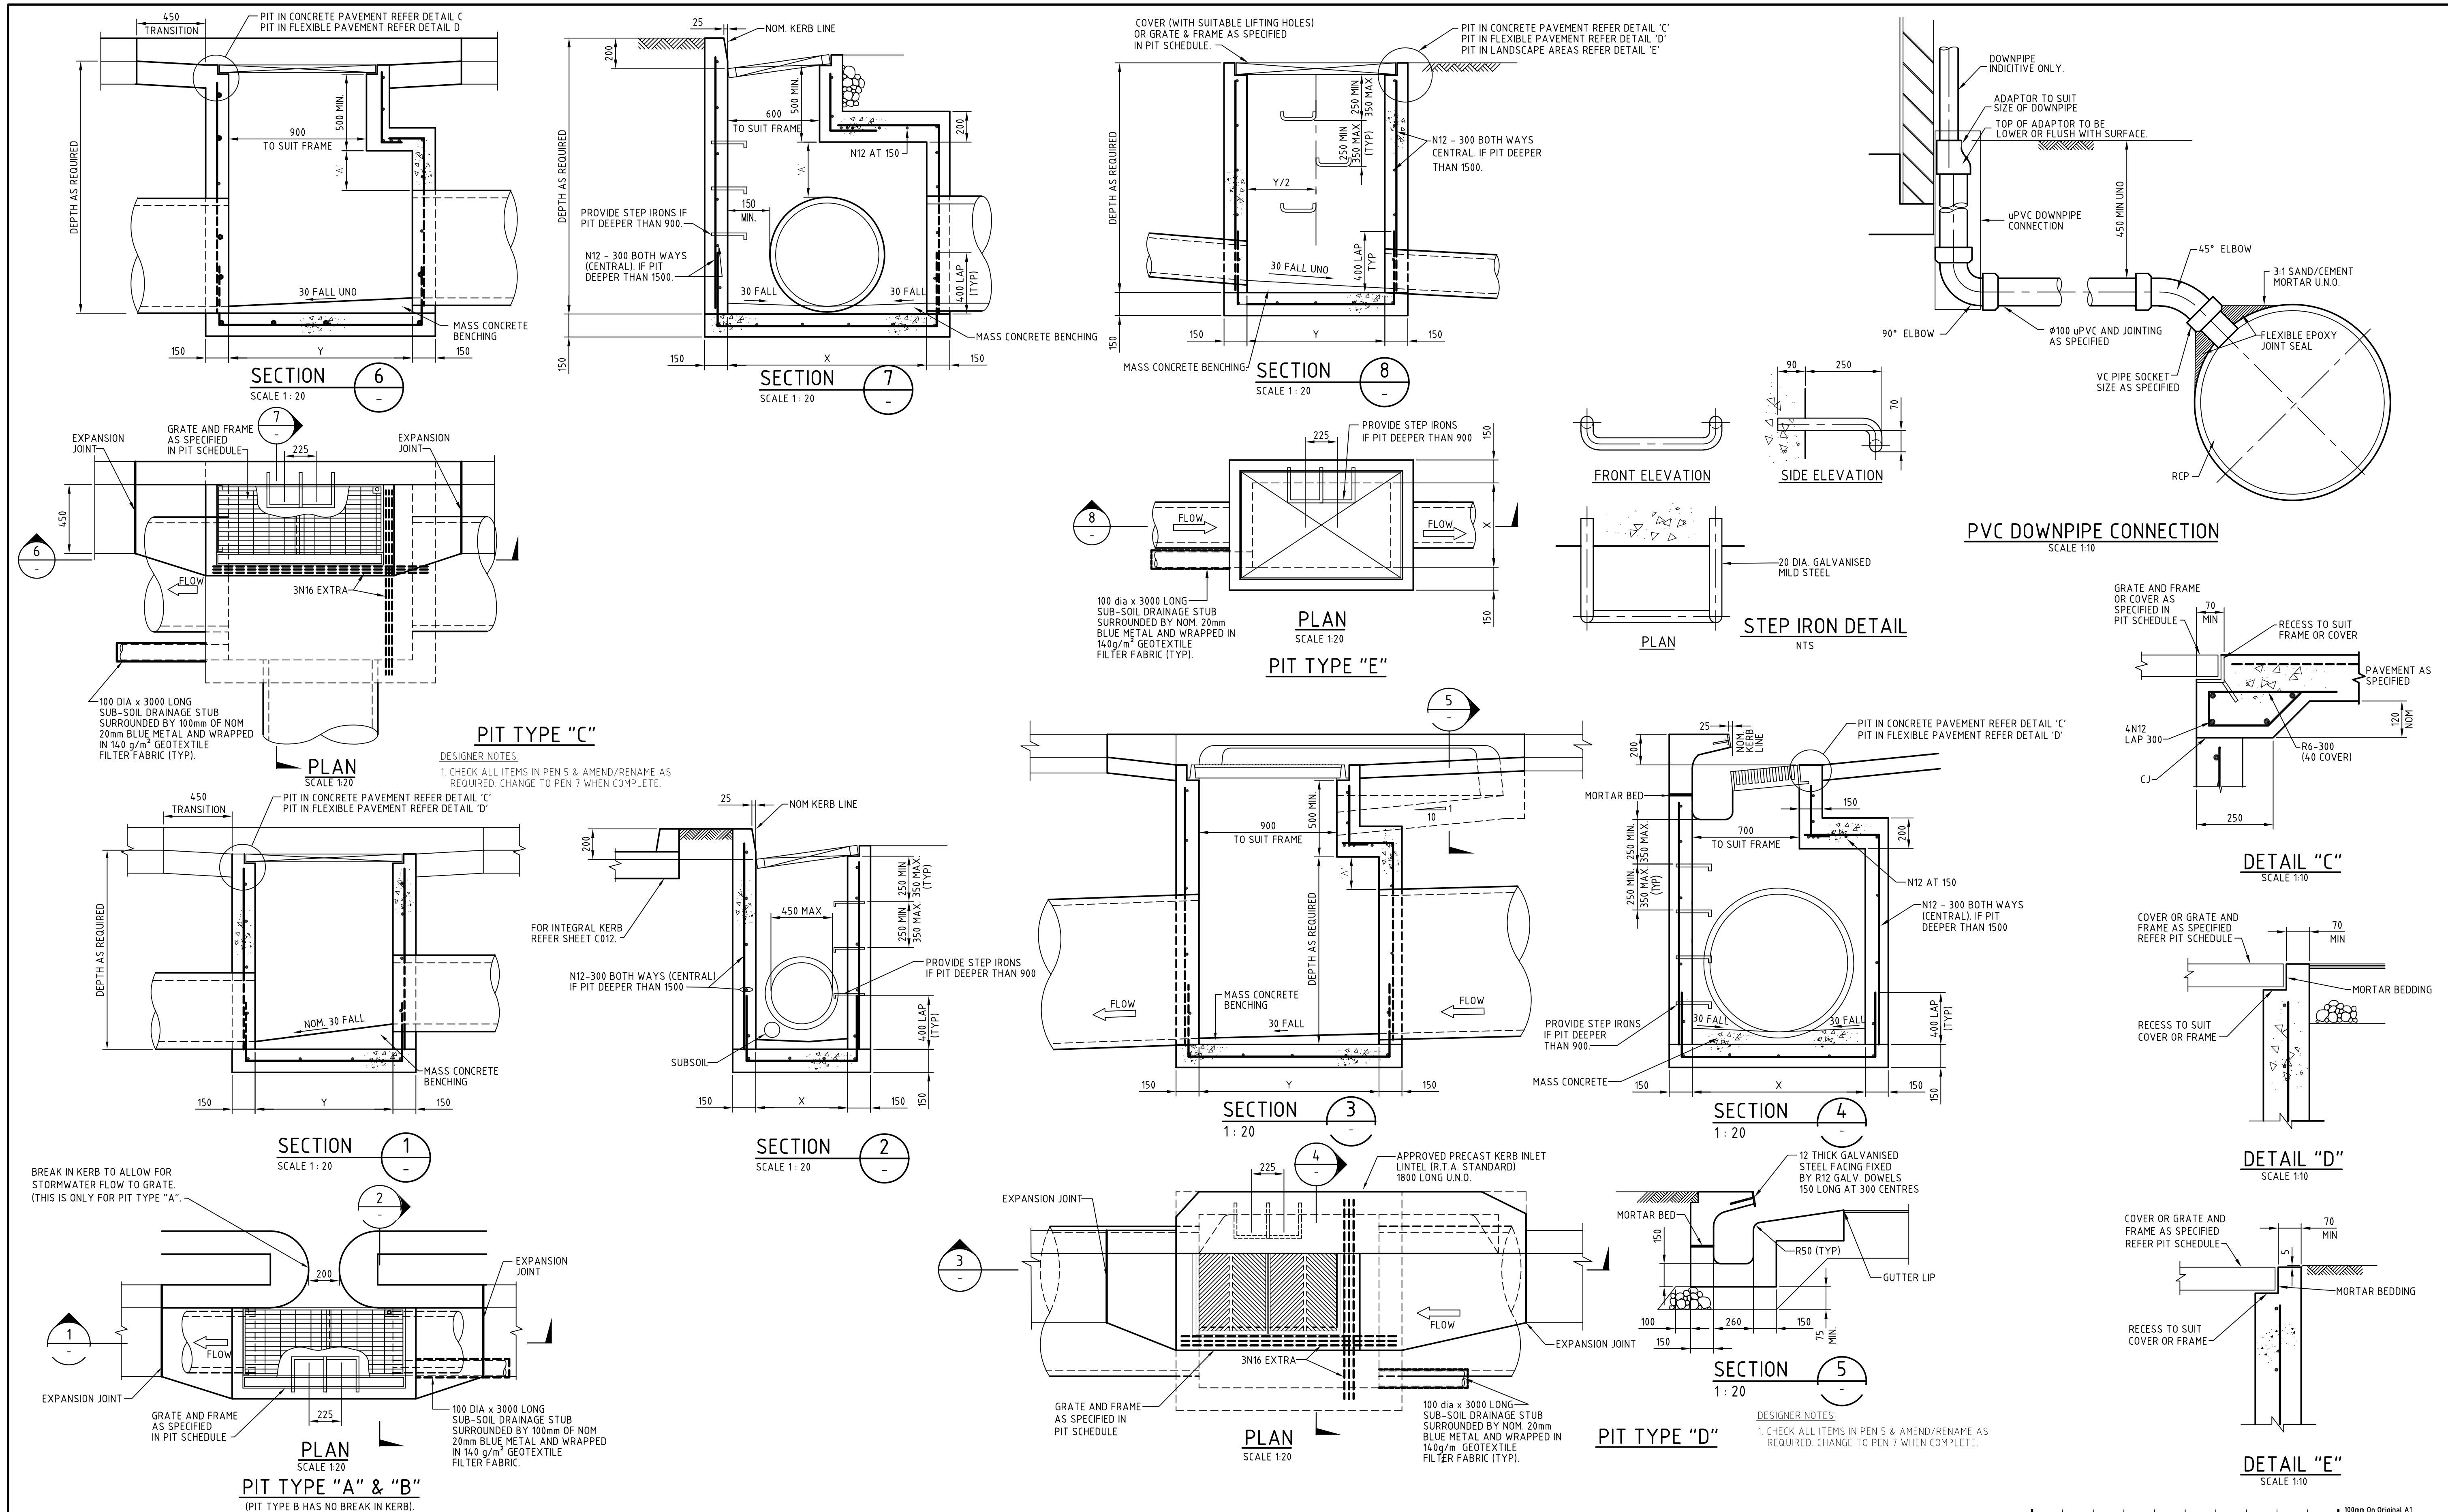

02	RE-ISSUE FOR TENDER REVIEW	MV	MK	MK	19.11.08
P1	ISSUE FOR TENDER	MV	MK	MK	14.11.08
Issue	Description	Drwn	Ckd	Appd	Date

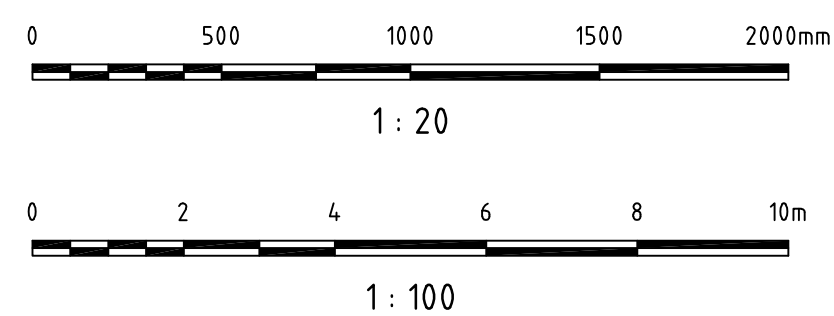

Status ISSUED FOR TENDER NOT TO BE USED FOR CONSTRUCTION		Scale (A1) -	Datum -
Drawn MV	Designed MK		

Project VERSACOLD ERSKINE PARK CIVIL WORKS	
Title STORMWATER DETAILS SHEET	

Project Code AA001780		Drawing No. C010	Issue 02
---------------------------------	--	----------------------------	--------------------