


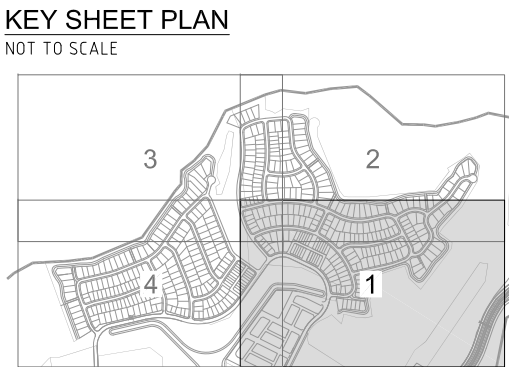

FOR EARTHWORKS SECTIONS REFER
DRAWING YC0229-1E1-ES04 & ES05

LEGEND	
	PROPOSED SURFACE CONTOURS
	TOP/TOE OF BATTER
	OPEN DRAIN
	CUT (BORROW MATERIAL)
	PRECINCT BOUNDARY

- BULK EARTHWORKS NOTES**
- ALL EARTHWORKS SHALL BE CARRIED OUT IN ACCORDANCE WITH T.S.C. STANDARD SPECIFICATIONS.
 - ALL EARTHWORKS SHALL BE CARRIED OUT IN ACCORDANCE WITH AS3798 UNDER LEVEL 1 SUPERVISION.
 - ALL NEW WORKS TO MATCH NEATLY WITH EXISTING. THE CONTRACTOR SHALL CONFIRM LOCATION OF ALL EXISTING SERVICES AND PROTECT THESE SERVICES DURING CONSTRUCTION. DAMAGED SERVICES SHALL BE REPAIRED AT THE CONTRACTORS EXPENSE.
 - ALL OF THE SITE SHALL BE KEPT FREE DRAINING DURING ALL PHASES OF THE PROJECT.
 - MINIMUM TOPSOIL THICKNESS 100mm
 - UNLESS DIRECTED OTHERWISE BY THE SUPERINTENDENT ALL FILL SHALL BE PLACED AT BETWEEN +2% AND -2% OF OPTIMUM MOISTURE CONTENT.



COUNCIL SUBMISSION		FOR APPROVAL	
B	RESPONSE TO 3rd PARTY SWMP REVIEW	H.W.	18.10.12
A	ORIGINAL ISSUE	G.S.	04.05.12
REV	DESCRIPTION	DRAWN	DATE

THIS DESIGN AND PLAN IS COPYRIGHT AND IS NOT TO BE USED OR REPRODUCED WHOLLY OR IN PART OR TO BE USED ON ANY PROJECT WITHOUT THE WRITTEN PERMISSION OF YEATS CONSULTING PTY LTD

DRAWING IS NOT TO BE SCALED

SCALE (AT ORIGINAL SHEET SIZE)

SCALE 1:1000

ORIGINAL SHEET SIZE

A1

CLIENT

LEDA MANORSTEAD Pty Ltd


LEDA

PROJECT

COBAKI, TWEED HEADS WEST
CENTRAL OPEN SPACE
BULK EARTHWORKS
CONSTRUCTION CERTIFICATE
CIVIL ENGINEERING DRAWINGS

LEVEL 1, 193 FERRY ROAD SOUTHPORT QLD 4215 AUSTRALIA
T 07 5571 2232 F 07 5503 1672 info@yeats.com.au www.yeats.com.au

PRECINCT 1 & 2 BORROW AREA EARTHWORKS PLAN SHEET 1 OF 4					
TASK	BY	INITIAL	DATE	APPROVED	RPEQ No 7817
REVIEW	CS		18.03.11	DRAWING NUMBER	REVISION
DESIGN	CJE		18.03.11	YC0229-1E1-EW09	B
DRAWN	GS		18.03.11		

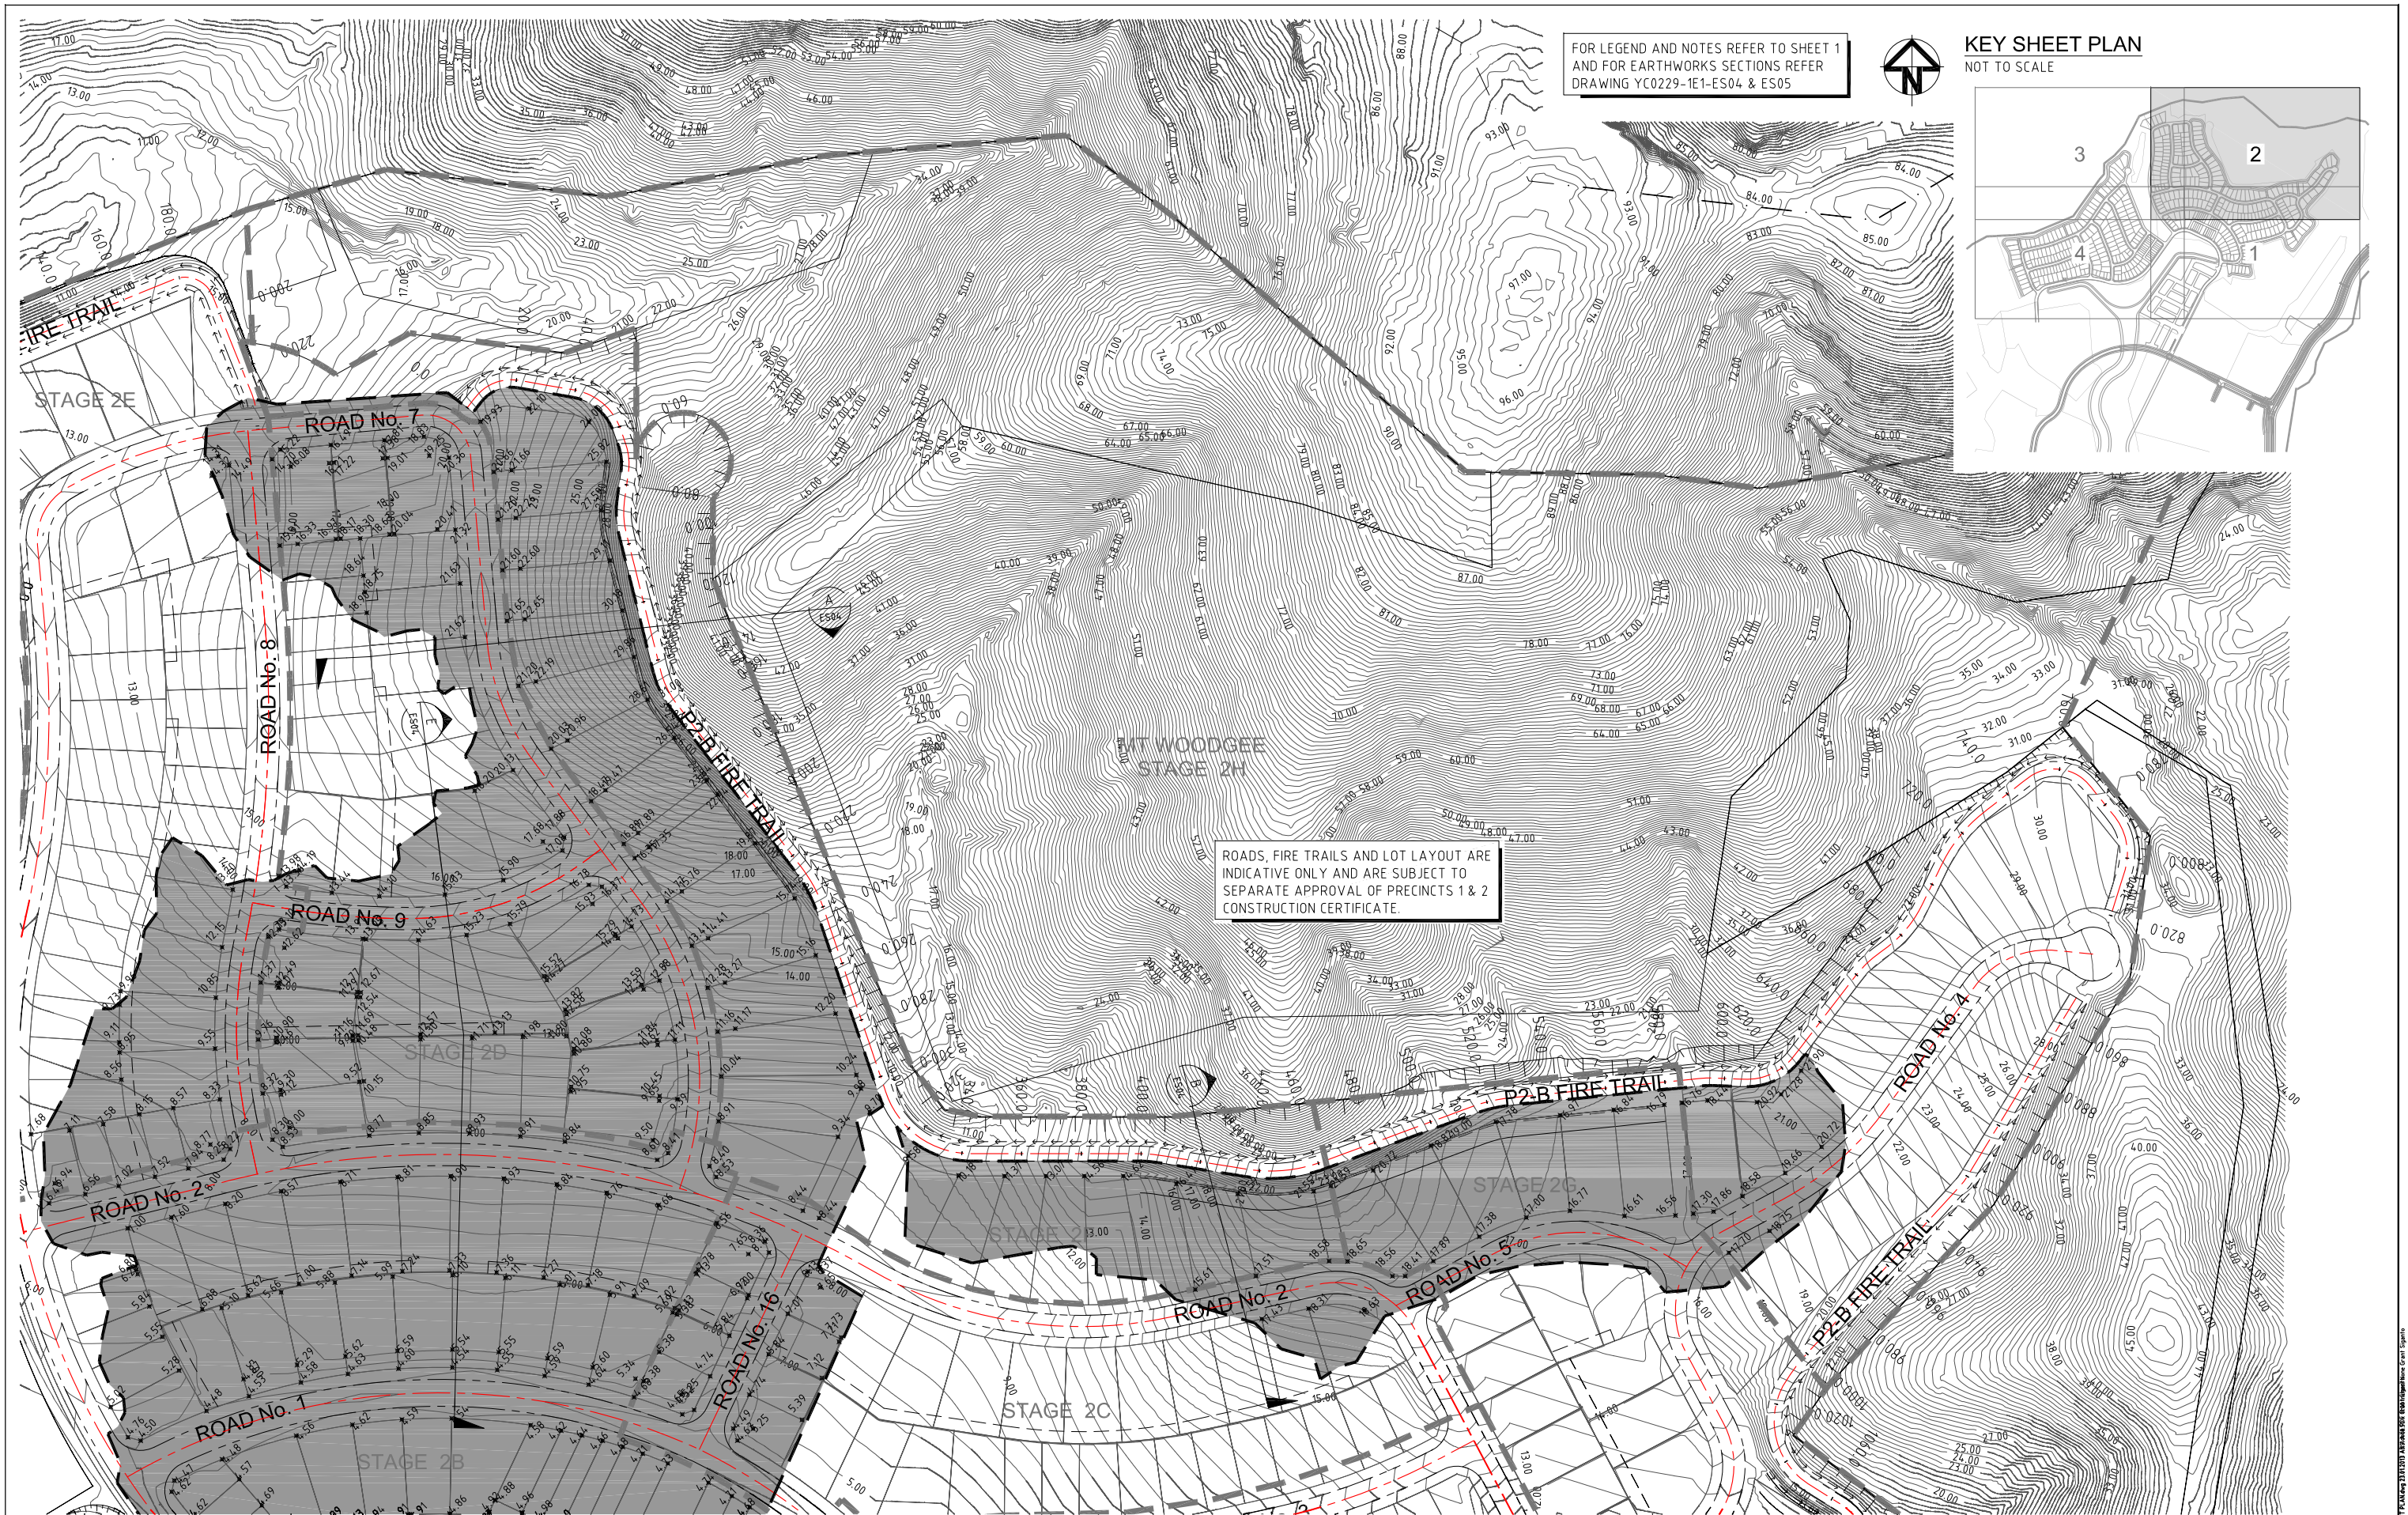

COUNCIL SUBMISSION		FOR APPROVAL	
B	RESPONSE TO 3rd PARTY SWMP REVIEW	H.W.	18.10.12
A	ORIGINAL ISSUE	G.S.	04.05.12
REV	DESCRIPTION	DRAWN	DATE

THIS DESIGN AND PLAN IS COPYRIGHT AND IS NOT TO BE USED OR REPRODUCED WHOLLY OR IN PART OR TO BE USED ON ANY PROJECT WITHOUT THE WRITTEN PERMISSION OF YEATS CONSULTING PTY LTD	
DRAWING IS NOT TO BE SCALED	
SCALE	(AT ORIGINAL SHEET SIZE)
SCALE	10 0 10 20 30 40 50 1:1000
A1	ORIGINAL SHEET SIZE

CLIENT

LEDA MANORSTEAD Pty Ltd

LEDA

PROJECT

COBAKI, TWEED HEADS WEST
CENTRAL OPEN SPACE
BULK EARTHWORKS
CONSTRUCTION CERTIFICATE
CIVIL ENGINEERING DRAWINGS

YEATS
CONSULTING ENGINEERS

LEVEL 1, 193 FERRY ROAD SOUTHPORT QLD 4215 AUSTRALIA
T 07 5571 2232 F 07 5503 1672 info@yeats.com.au www.yeats.com.au

PRECINCT 1 & 2 BORROW AREA EARTHWORKS PLAN SHEET 2 OF 4					
TASK	BY	INITIAL	DATE	APPROVED	RPEQ No 7817
REVIEW	CS		18.03.11	DRAWING NUMBER	REVISION
DESIGN	CJE		18.03.11	YC0229-1E1-EW10	B
DRAWN	GS		18.03.11		