


LEGEND

	FILL
	CUT
	EXISTING DUNN'S DRAIN
	CENTRELINE OF OPEN DRAIN
	CENTRELINE OF LOW FLOW CHANNEL
	STATE BORDER
	CENTRAL OPEN SPACE BOUNDARY
	STAGE BOUNDARY
	ROAD CHAINAGES
	DRAINAGE CHAINAGES

FOR EARTHWORKS SECTIONS REFER
DRAWING YC0229-1E1-ES01 & ES02

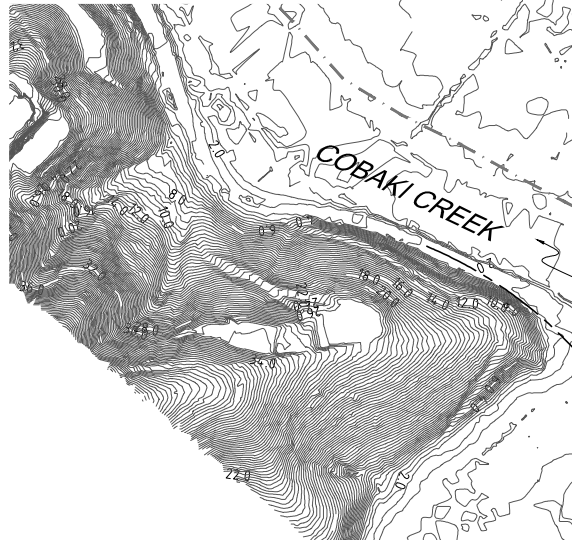

CONSTRUCTION CERTIFICATE		
STATUS	FOR APPROVAL	
H	ADDITIONAL FILL ZONE TO SSPP (MP08_0200 Mod 3)	C.S. 30.06.14
G	RESPONSE TO TSC COMMENTS (RE: MP08_0200 Mod 2)	C.S. 10.03.14
F	PRECINCT 9 AND PRECINCT 11 BORROW AREAS ADDED	M.B. 11.12.13
E	MINOR OPEN DRAIN 5 ADDED TO DRAWING SET	T.W. 02.10.13
D	BULK EARTHWORKS CONSTRUCTION CERTIFICATE(FI)	M.G. 15.02.13
C	RESPONSE TO 3rd PARTY SWMP REVIEW	H.W. 04.05.12
REV	DESCRIPTION	DRAWN DATE

THIS DESIGN AND PLAN IS COPYRIGHT AND IS NOT TO BE USED OR REPRODUCED WHOLLY OR IN PART OR TO BE USED ON ANY PROJECT WITHOUT THE WRITTEN PERMISSION OF YEATS CONSULTING PTY LTD

DRAWING IS NOT TO BE SCALED

SCALE (AT ORIGINAL SHEET SIZE)

SCALE 50 0 50 100 1:2500

ORIGINAL SHEET SIZE

A1

CLIENT

LEDA MANORSTEAD Pty Ltd

LEDA

PROJECT

COBAKI, TWEED HEADS WEST
CENTRAL OPEN SPACE
BULK EARTHWORKS
CONSTRUCTION CERTIFICATE
CIVIL ENGINEERING DRAWINGS

**SEDGMAN
YEATS**

LEVEL 1, 193 FERRY ROAD SOUTHPORT QLD 4215 AUSTRALIA
T 07 5558 4200 F 07 5503 1672 info@yeats.com.au www.yeats.com.au

TITLE				
BULK EARTHWORKS CUT & FILL PLAN SHEET 1 OF 2				
TASK	BY	INITIAL	DATE	APPROVED
REVIEW	CS		18.03.11	
DESIGN	CJE		18.03.11	
DRAWN	GS		18.03.11	
RPEQ No				REVISION
DRAWING NUMBER				YC0229-1E1-EC01
				H