


| amendments |          |                                             |     |       | verified |       |
|------------|----------|---------------------------------------------|-----|-------|----------|-------|
| no.        | date     | amendment                                   | by  | chk'd | init     | chk'd |
| A01        | 08.12.09 | DESIGN DEVELOPMENTS                         | SJ  | SJ    |          |       |
| A02        | 20.01.10 | ENTRY, FACADE AND ROOF AMENDMENTS           | SJ  | SJ    |          |       |
| A03        | 15.02.10 | ISSUE FOR CLIENT                            | DBG | DBG   |          |       |
| B01        | 22.02.10 | DA ISSUE                                    | DBG | DBG   | SJ       | SJ    |
| B02        | 05.07.10 | REVISED ENTRY CANOPY                        | DBG | DBG   | SJ       | SJ    |
| B03        | 22.12.11 | ELEVATION UPDATED<br>ISSUE FOR STW APPROVAL | SR  | SR    | SJ       | SJ    |

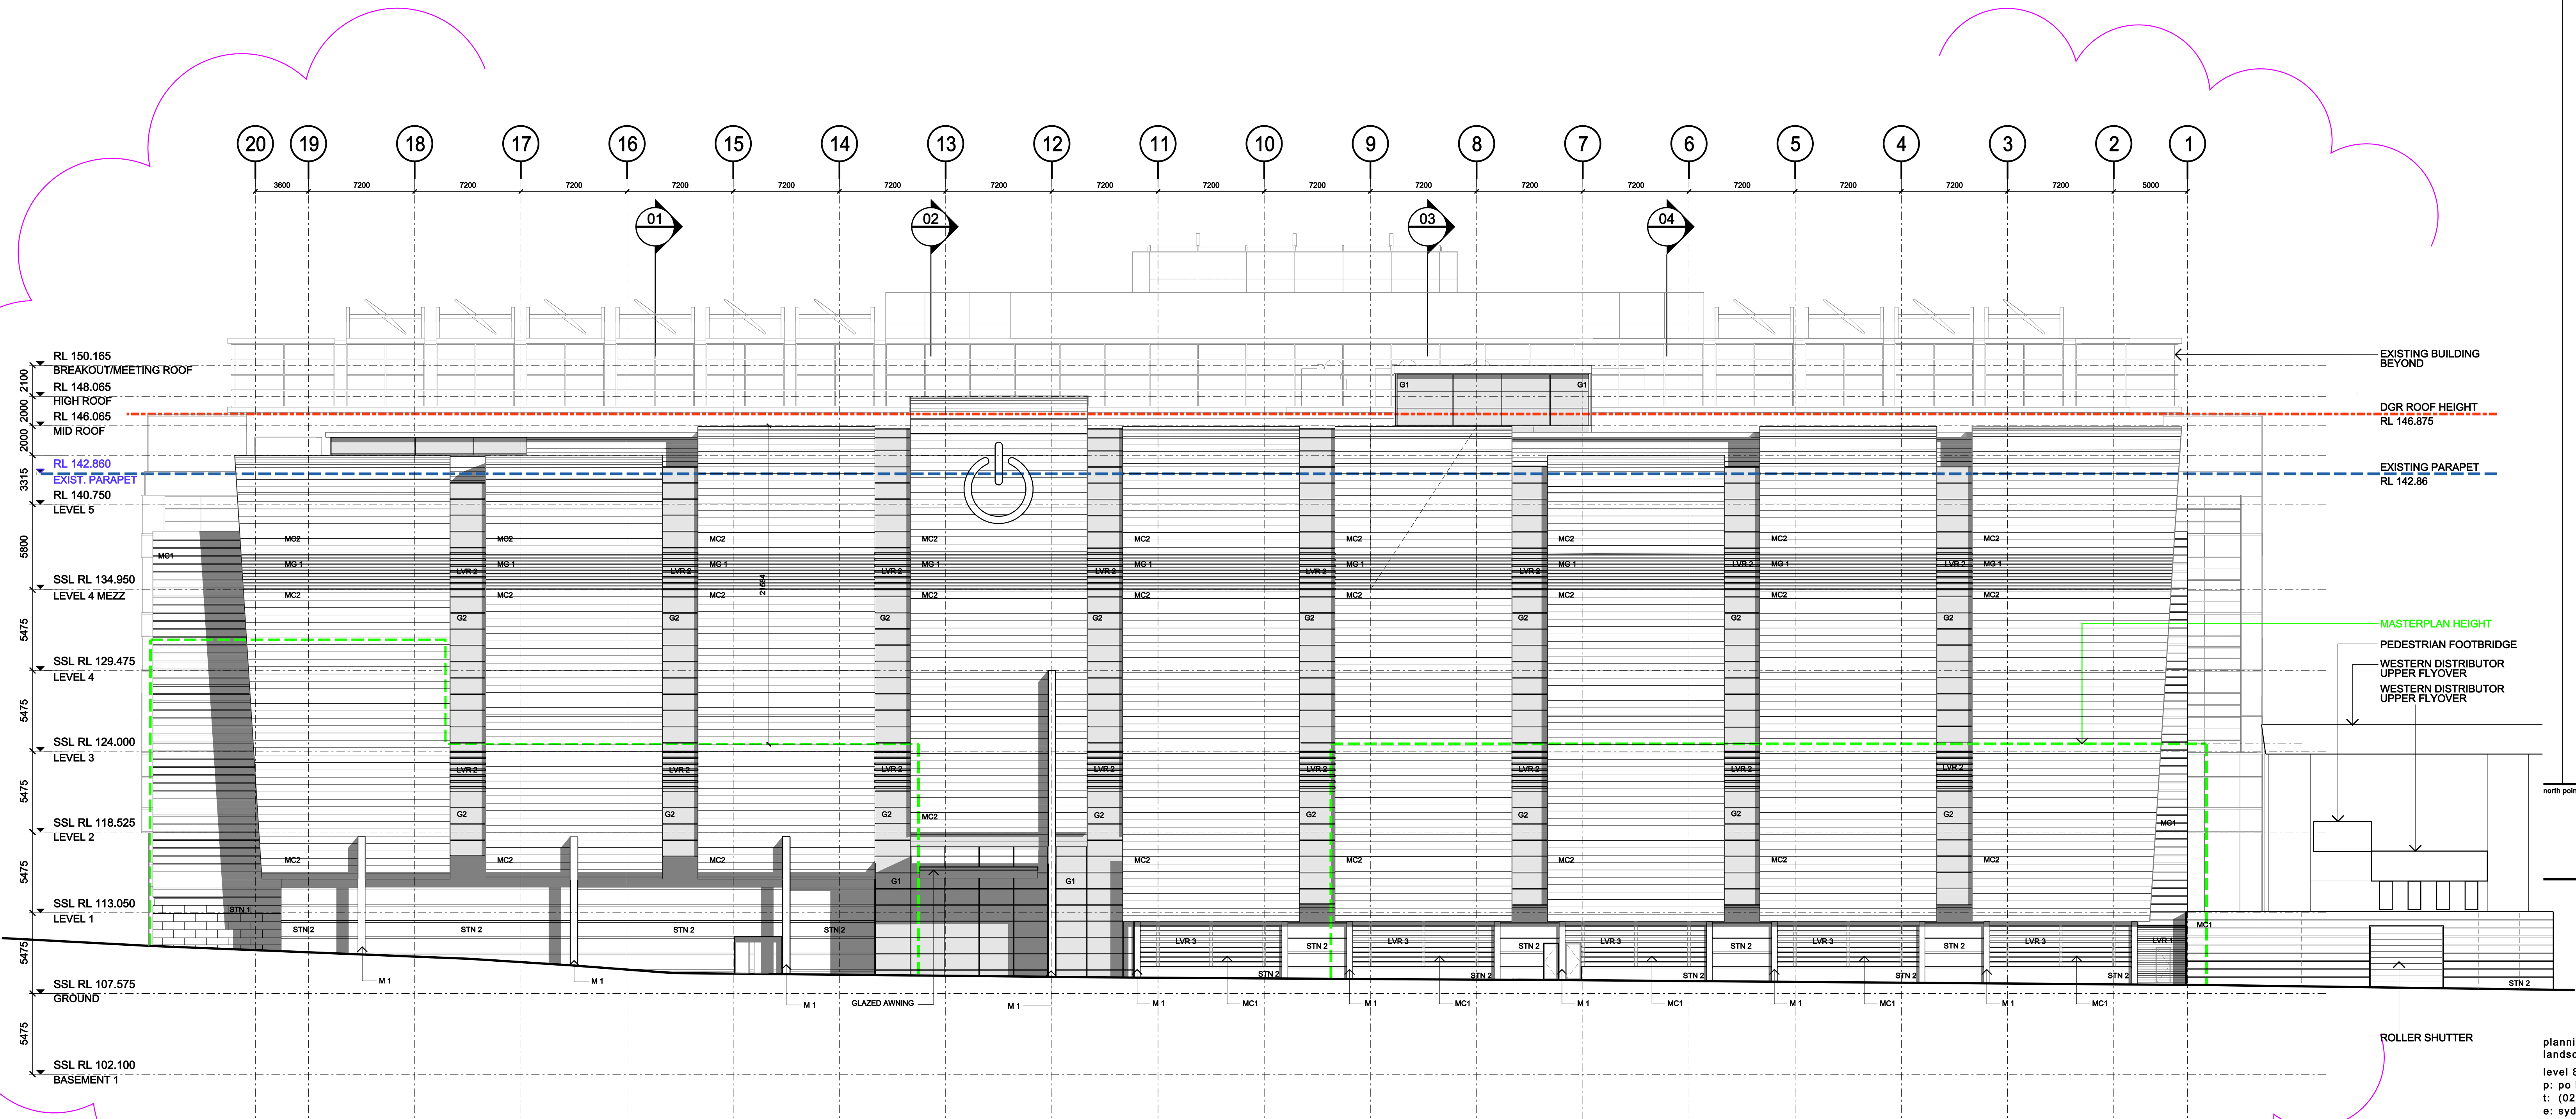

planning, urban design, architecture,  
landscape architecture, interior design  
level 8 15 help street chatswood nsw 2067  
p: po box 5036 west chatswood nsw 1515  
t: (02) 8966 6000 f: (02) 8966 6111  
e: sydney@dem.com.au

project/client  
**Global Switch Sydney 2  
Extension  
273 Pyrmont Road  
Ultimo NSW 2007**

Global Switch Property (Australia)  
400 Harris Street  
Ultimo NSW 2007

consultant  
**Aurecon Group**  
116 Military Road  
Neutral bay  
NSW 2089

drawing title  
**east  
elevation**

**da issue**

| original | scale | drawn | project no. |
|----------|-------|-------|-------------|
| b1       | 1:200 | dbg   | 4019-00     |

| drawing no. | rev no. |
|-------------|---------|
| ar          | B03     |

| Design | Zone | Number |
|--------|------|--------|
| ar     | 2501 |        |

MATERIALS  
G1 - SHOPFRONT GLAZING  
G2 - COLOURBACK GLASS  
LVR 1 - SATIN CHARCOAL LOUVRES  
LVR 2 - DECORATIVE HORIZONTAL BLADES  
LVR 3 - HORIZONTAL BLADES OVER THE METAL CLADDING MC1  
MC1 - SILVER METAL CLAD COLUMNS  
MC2 - SATIN CHARCOAL METAL CLADDING  
MC3 - SILVER METAL CLADDING  
MG1 - PERFORATED FOLDED METAL AIR INTAKE GRILLE  
STN 1 - HONED SANDSTONE WITH SS INLAY  
STN 2 - HONED BLACK GRANITE

0 2 4 6 8 10 20