



amendments					verified	
no.	date	amendment	by	chk'd	inr	chk'd
A01	08.12.09	INITIAL ISSUE	DBG	DBG		
A02	21.01.10	FOR INFORMATION	DBG	DBG		
A03	15.02.10	FOR CLIENT ISSUE	DBG	DBG		
B01	22.02.10	DA ISSUE	DBG	DBG	SJ	SJ
B02	01.12.11	ISSUE FOR COORDINATION	SR	ET	SJ	SJ
		SECTION UPDATED				
B03	22.12.11	ISSUE FOR SPW APPROVAL	ET	ET	SJ	SJ
B04	08.05.13	BASEMENT EXTENDED AND LEVELS REVERSED	KK	KK	SJ	SJ
		SECTION 75W SUBMISSION				

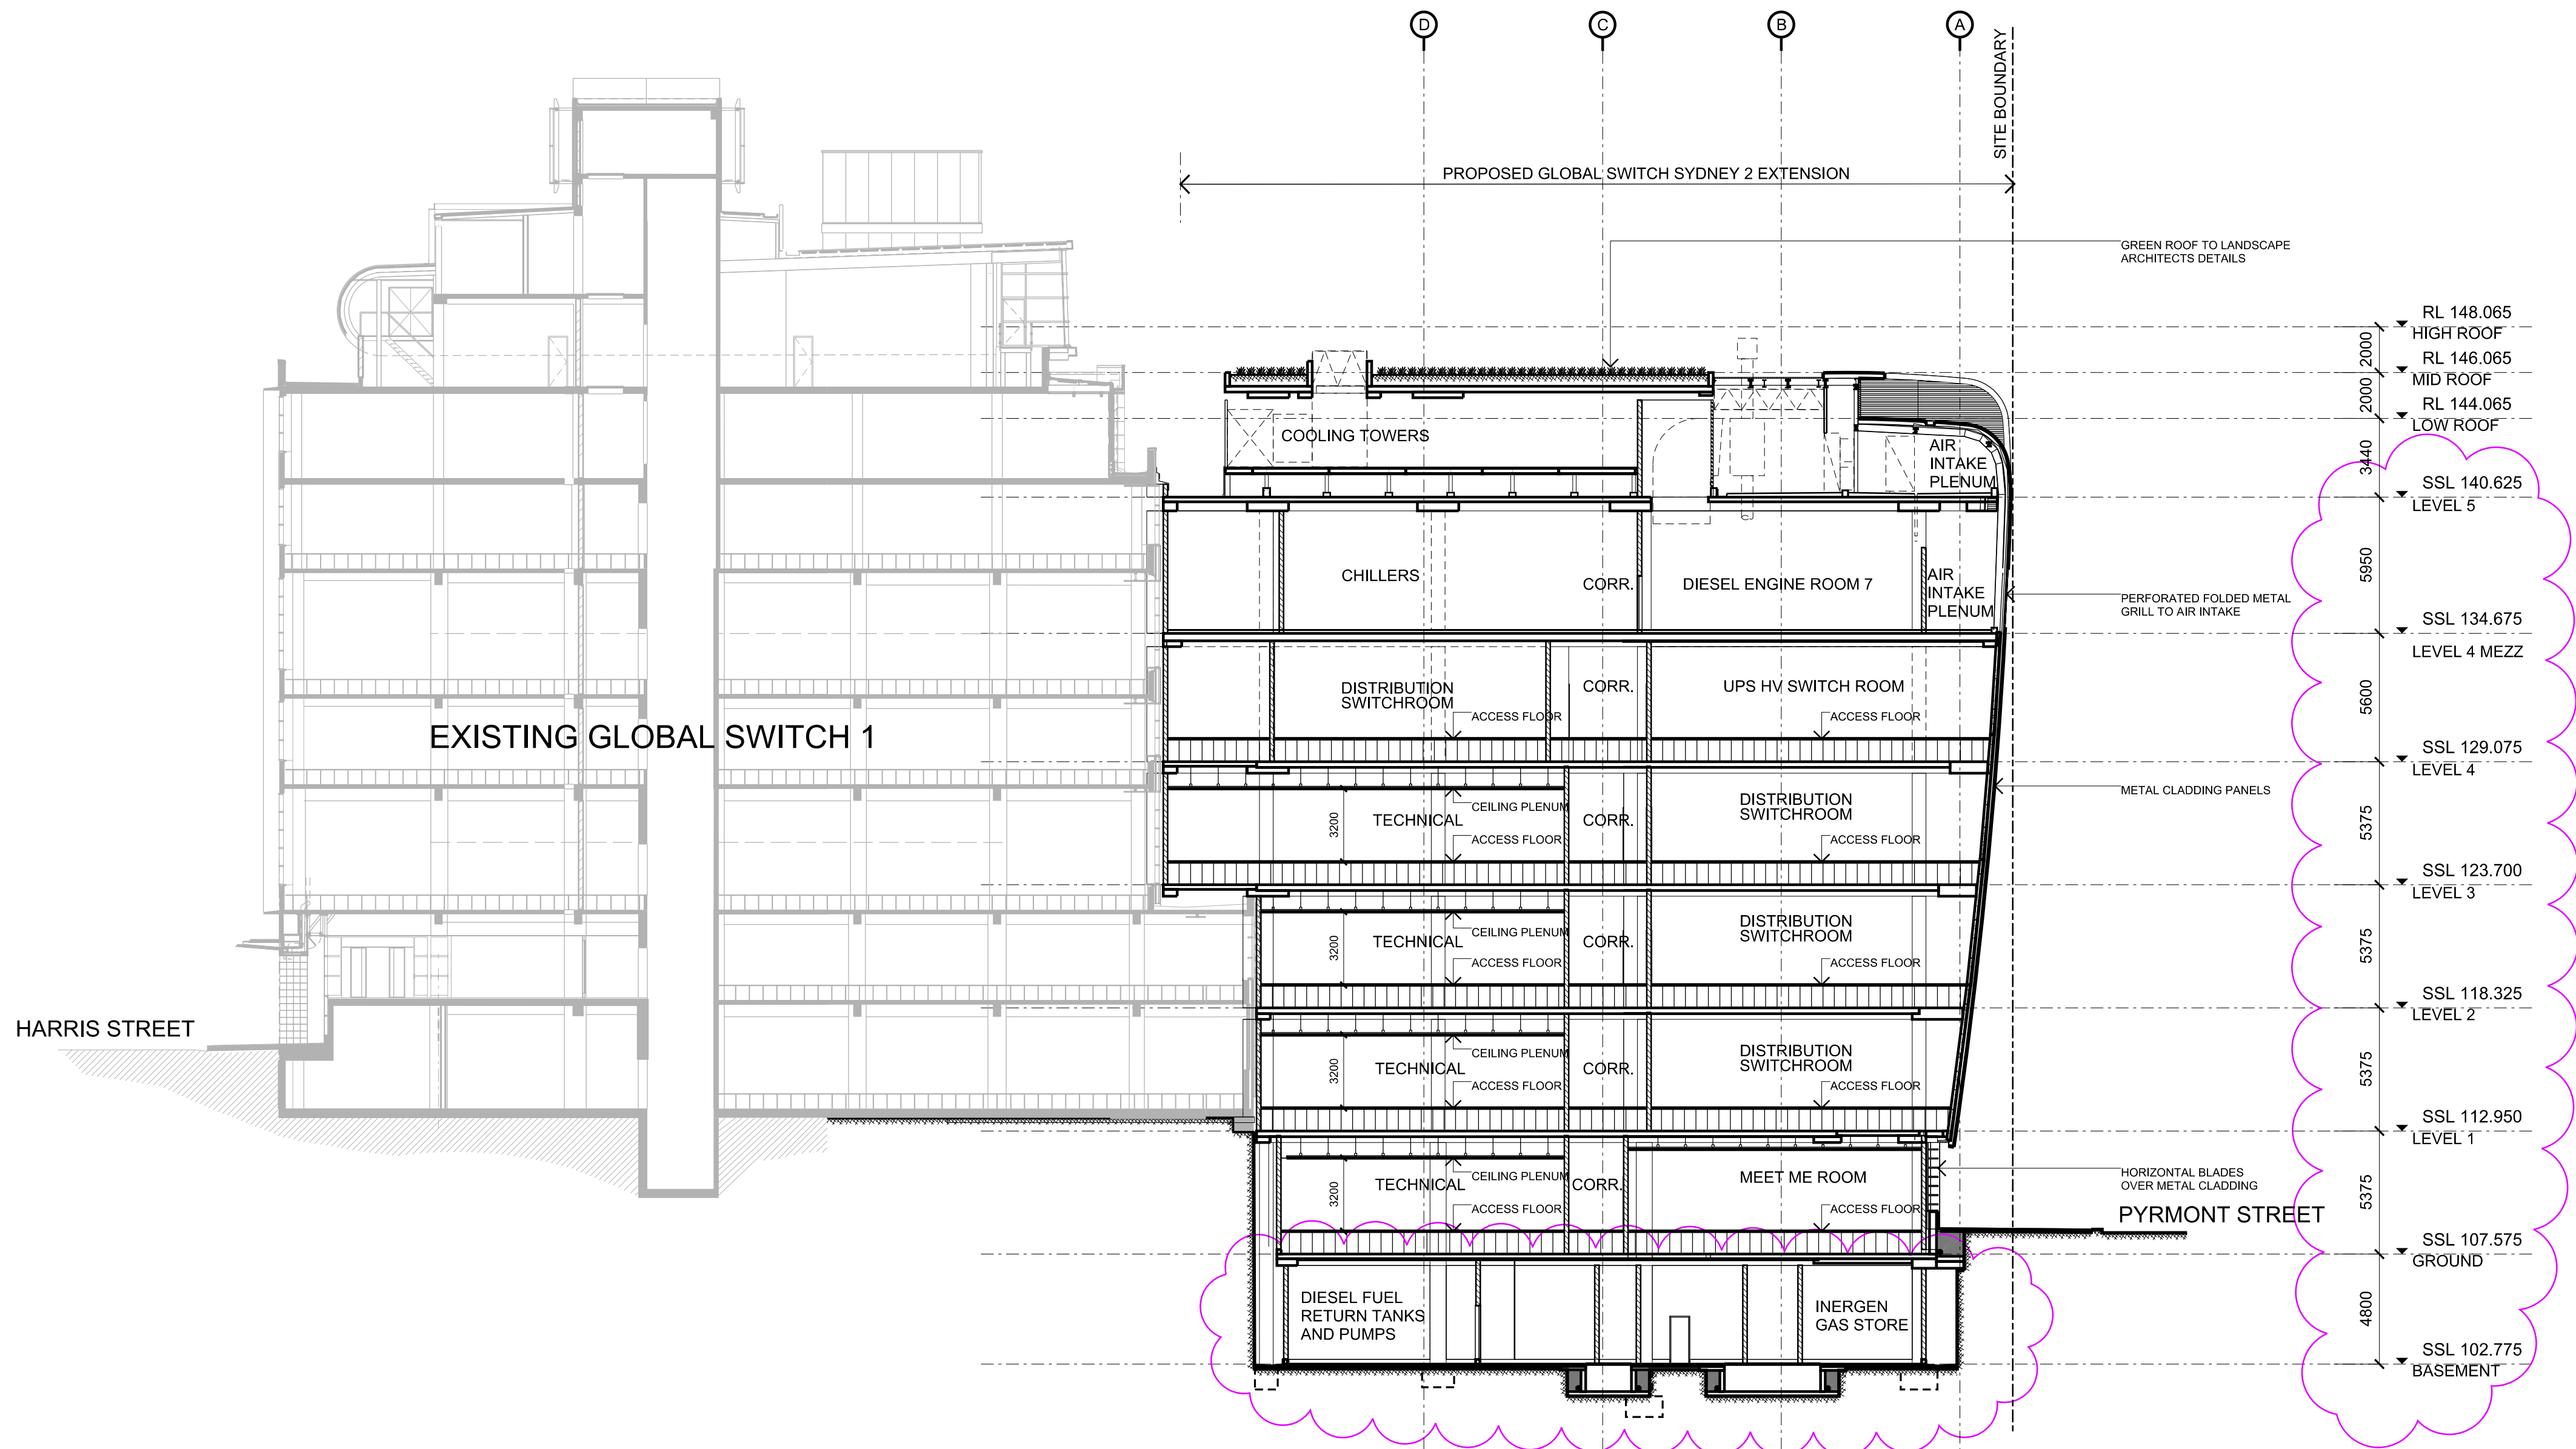

04 SECTION
SCALE 1:200

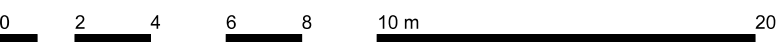

Global Switch Property (Australia)
400 Harris Street
Ultimo NSW 2007

consultant
Aurecon Group
116 Military Road
Neutral bay
NSW 2089

Drawing title
section four

section 75W

original	scale	drawn	project no.
b1	1:200	dbg	4019-00
drawing no.			rev no.
ar	2103		B04