



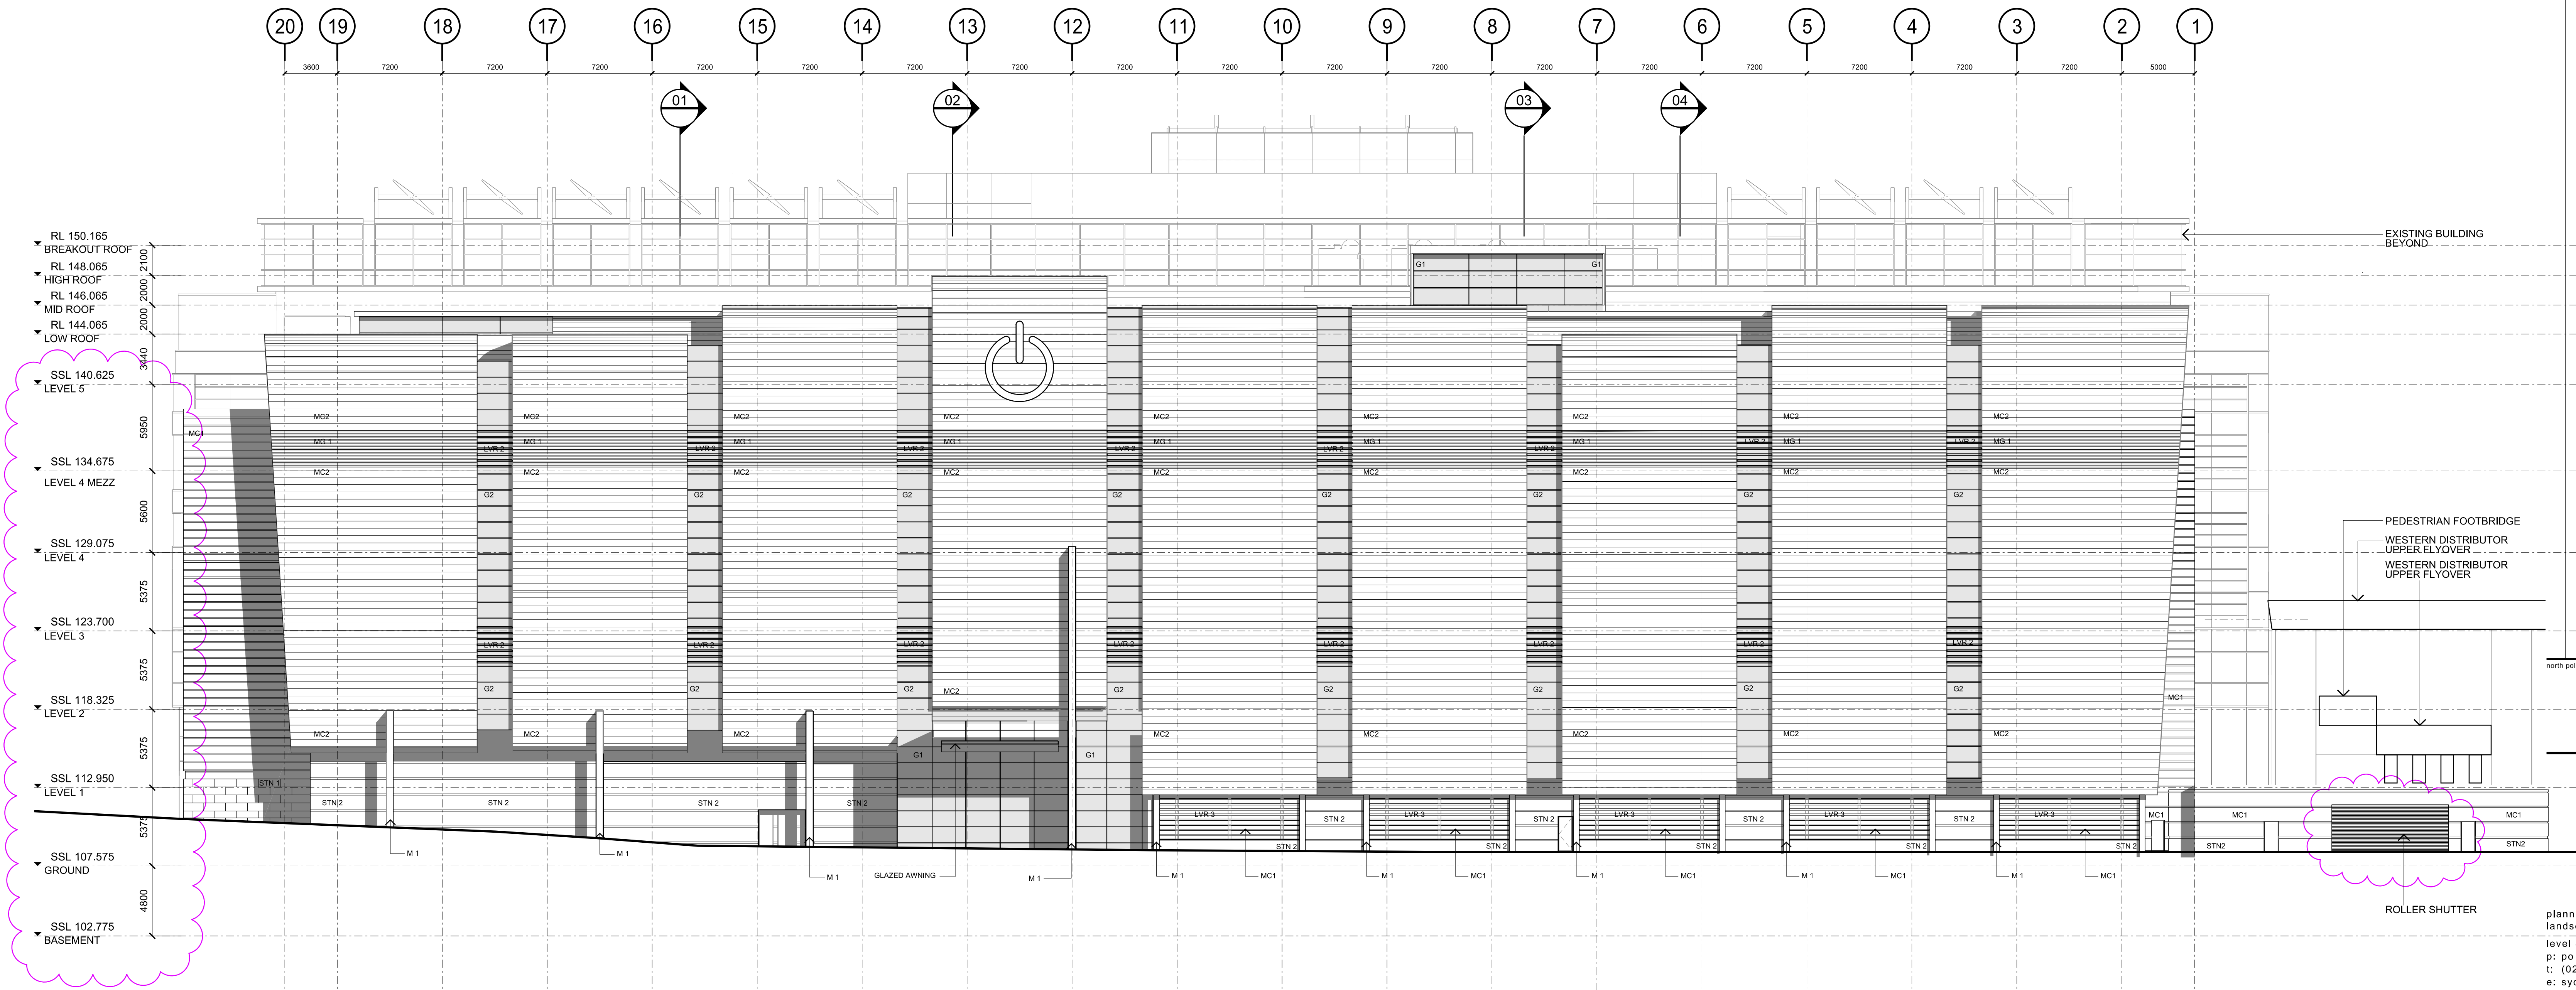

© copyright of dem (austr) Pty limited abn 92 085 456 844.
any unauthorised use or distribution of information depicted on this document without dem (austr) Pty limited prior consent is prohibited.
any reports, drawings, advice or information included or referenced that is prepared and/or provided by any other party, including the client/principal, is the sole representation of the party who prepared the report/drawings, advice or information and does not constitute a representation by dem (austr) Pty limited. dem (austr) Pty limited expressly takes no responsibility for any documents, advice or other material prepared by any other party.
figured dimensions to be taken in preference to scaled dimensions. verify all dimensions on the job before preparing shop drawings or commencing work. dimensions shown are computer generated and the contractor is to apply standard building tolerances.
verified suitable for the use stipulated by the relevant revision/issue only if initialed and checked by an authorised dem (austr) Pty limited representative.

amendments					verified	
no.	date	amendment	by	chk'd	init	chk'd
A01	08.12.09	DESIGN DEVELOPMENTS	SJ	SJ		
A02	20.01.10	ENTRY, FACADE AND ROOF AMENDMENTS	SJ	SJ		
A03	15.02.10	ISSUE FOR CLIENT	DBG	DBG		
B01	22.02.10	DA ISSUE	DBG	DBG	SJ	SJ
B02	05.07.10	REVISED ENTRY CANOPY	DBG	DBG	SJ	SJ
B03	22.12.11	ELEVATION UPDATED	SR	SR	SJ	SJ
B04	08.05.13	ISSUE FOR STSW APPROVAL ROLLER SHUTTER REVISED FLOOR LEVELS REVISED SECTION TSW SUBMISSION	KK	KK	SJ	SJ

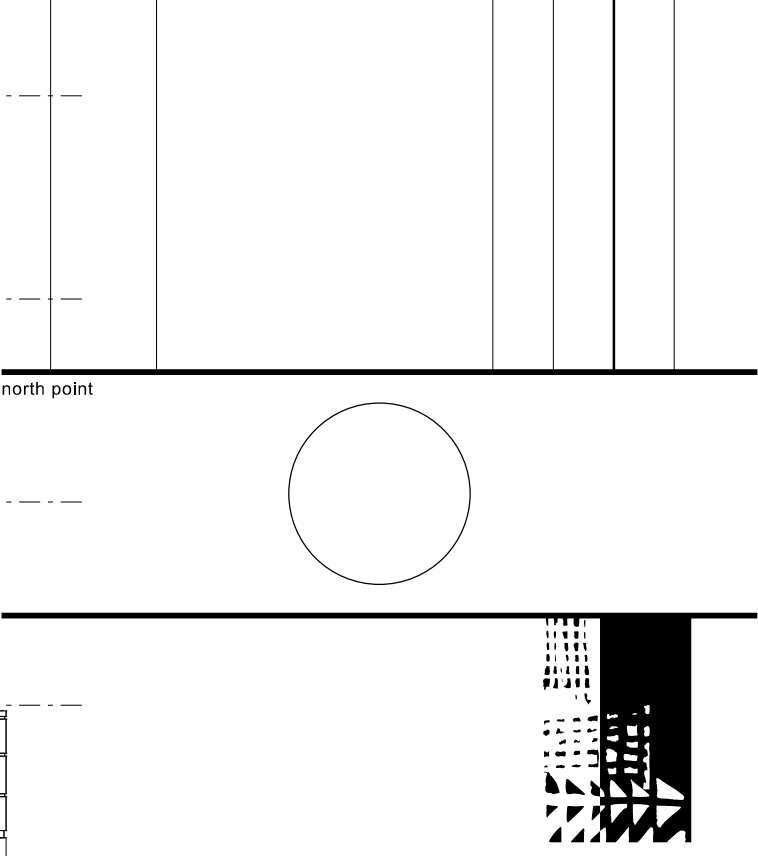

planning, urban design, architecture,
landscape architecture, interior design
level 8 15 help street chatswood nsw 2067
p: po box 5036 west chatswood nsw 1515
t: (02) 8966 6000 f: (02) 8966 6111
e: sydney@dem.com.au

Global Switch Sydney 2 Extension 273 Pyrmont Road Ultimo NSW 2007

Global Switch Property (Australia)
400 Harris Street
Ultimo NSW 2007

consultant
Aurecon Group
116 Military Road
Neutral bay
NSW 2089

drawing title
east
elevation

section 75W

original	scale	drawn	project no.
b1	1:200	dbg	4019-00
drawing no.	rev no.		
ar	2501		B04

- MATERIALS
G1 - SHOPFRONT GLAZING
G2 - COLOURBACK GLASS
LVR 1 - SATIN CHARCOAL LOUVRES
LVR 2 - DECORATIVE HORIZONTAL BLADES
LVR 3 - HORIZONTAL BLADES OVER THE METAL CLADDING MC1
MC1 - SATIN CHARCOAL METAL CLADDING
MC2 - SILVER METAL CLADDING
MG 1 - PERFORATED FOLDED METAL AIR INTAKE GRILLE
STN 1 - HONED SANDSTONE WITH SS INLAY
STN 2 - HONED BLACK GRANITE

