


© copyright of dem (austr) Pty Limited sbs 92 085 456 844.
any unauthorised use or distribution of information depicted on this document without dem (austr) Pty Limited prior consent is prohibited.
any reports, drawings, advice or information included or referenced that is prepared and/or provided by any other party, including the client/particular, is the sole representation of the party who prepared the report/drawings, advice or information and does not constitute a representation by dem (austr) Pty Limited. dem (austr) Pty Limited expressly takes no responsibility for any documents, advice or other material prepared by any other party.
figured dimensions to be taken in preference to scaled dimensions. verify all dimensions on the job before preparing shop drawings or commencing work. dimensions shown are computer generated and the contractor is to apply standard building tolerances.
verified suitable for the use stipulated by the relevant revision/issue only if installed and checked by an authorised dem (austr) Pty Limited representative.

amendments				verified			
no.	date	amendment	by	chk'd	int	chk'd	
005	05/06/15	SECTION 75W SUBMISSION	KK	KK	SJ	SJ	
	05/06/15	NUMBERED CLOUED AMENDMENTS	KK	KK	SJ	SJ	

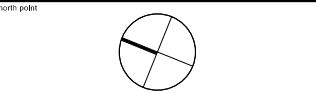

project client
GLOBAL SWITCH
Sydney East Campus
273 Pyrmont Street, Ultimo NSW 2007
Global Switch Property (Australia)
400 Harris Street Ultimo NSW 2007
project manager
area3
consulting | project management | design
suite 1203 23 Hunter Street, Sydney NSW 2000
t: 1300 786 500 w: area3consulting.com
design & build contractor

architect

planning, urban design, architecture,
landscape architecture, interior design
level 8, 15 help street chadsworth, nsw 2067
p: po box 5038 west chadsworth nsw 1515
t: 02 8966 6000 f: 02 8966 6111
e: sydney@dem.com.au
structural consultant

services consultant

drawing title
Roof Plan

section 75W

original	scale	drawn	project no.
b1	1:200	KK/MN	4277-00

drawing no. rev no.

ar-1211 B05