


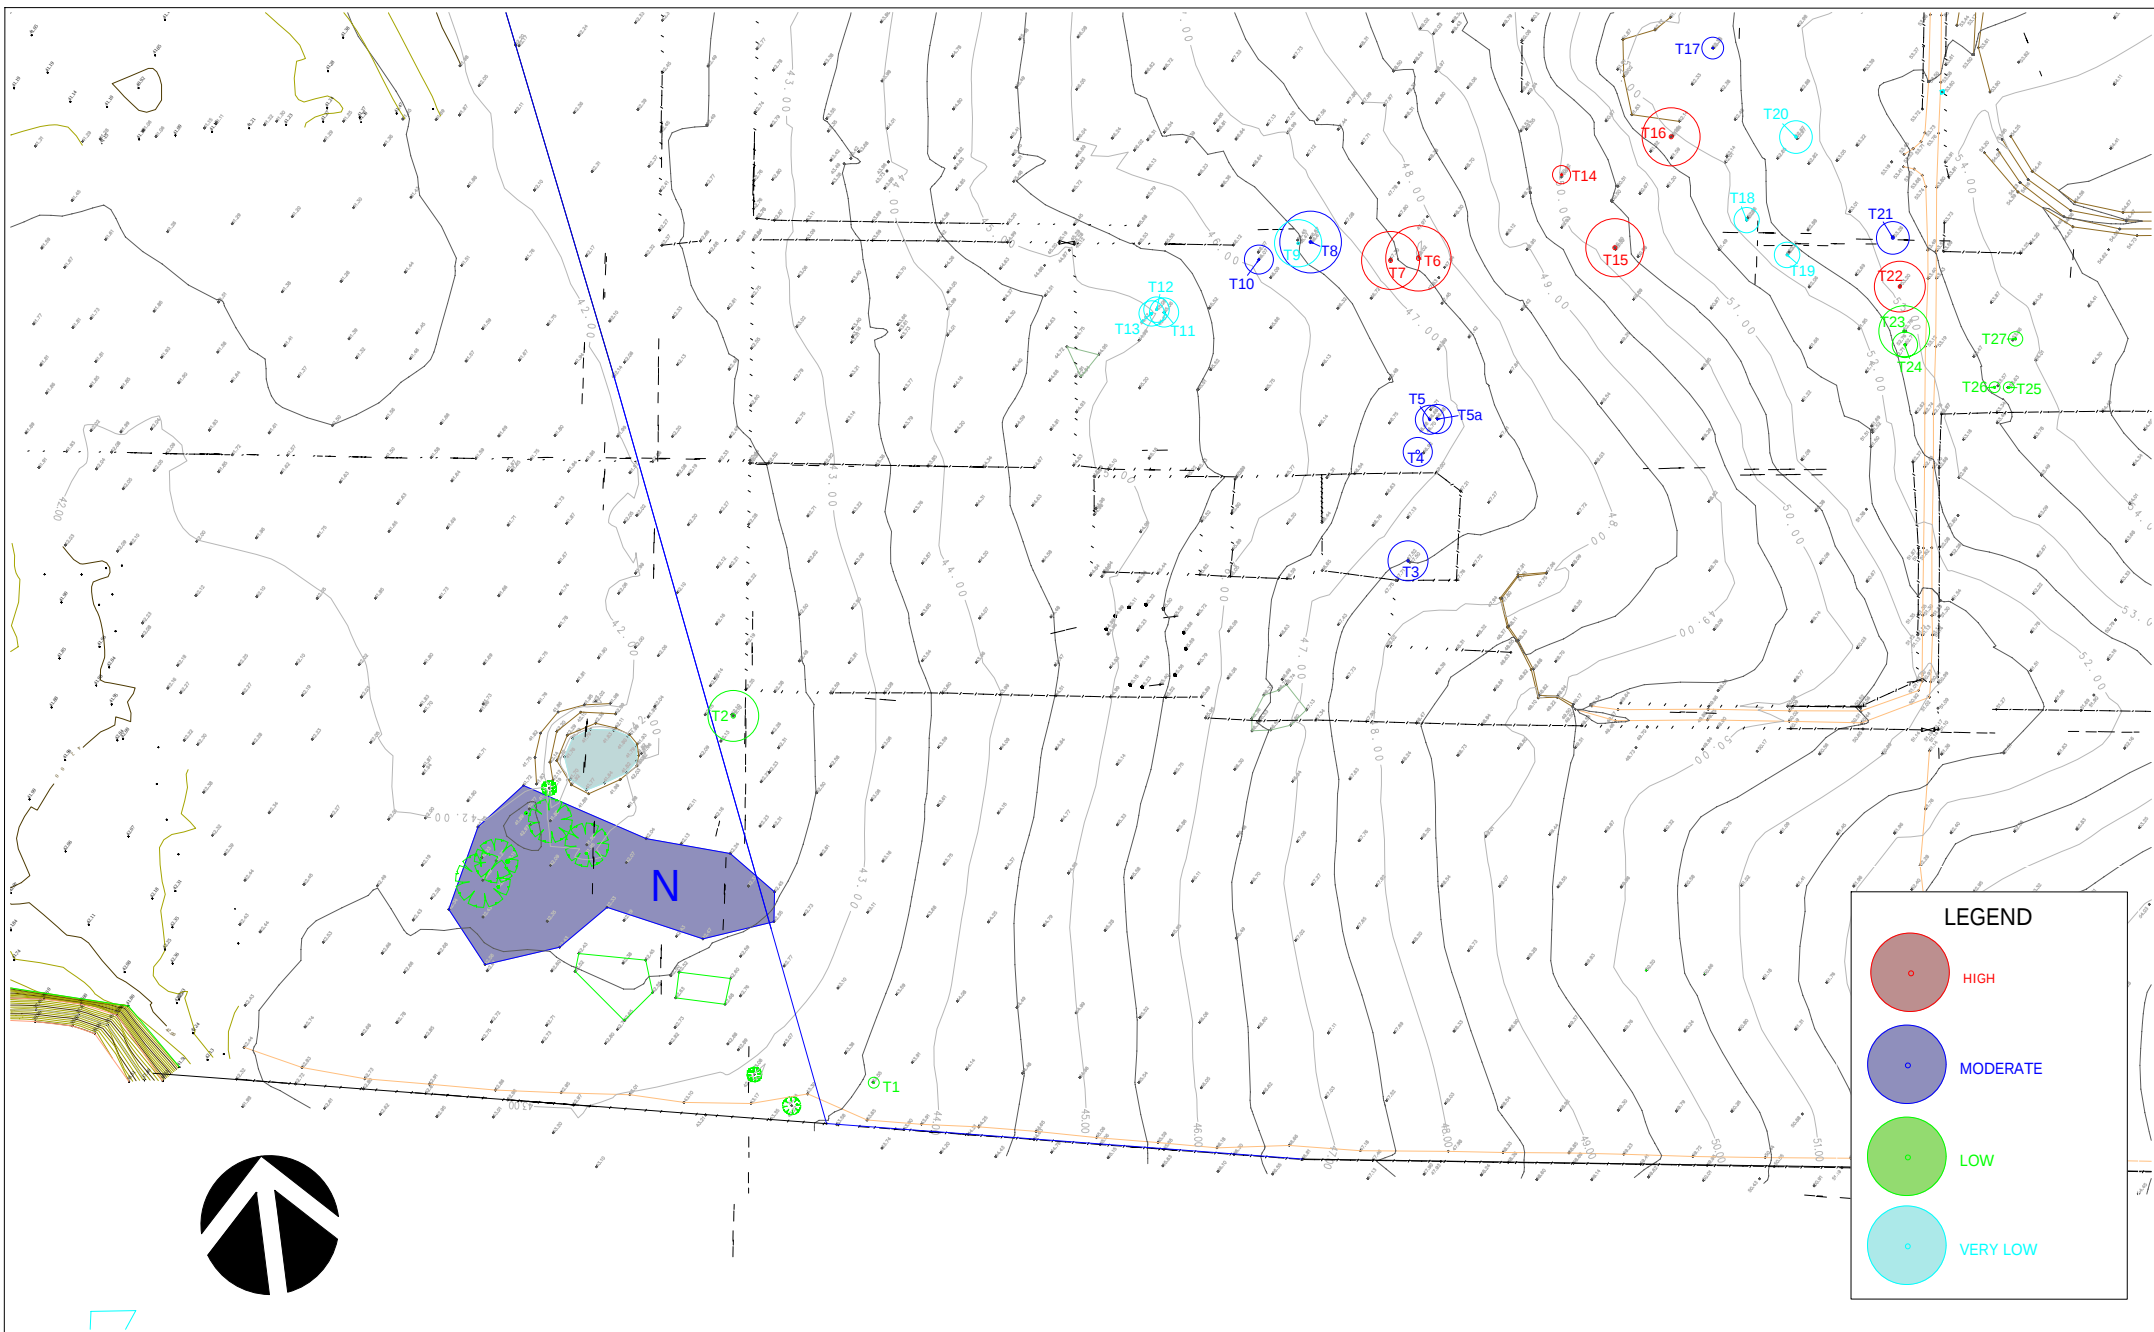

APPENDIX 5 TREE RETENTION VALUES

Bungarribee Industrial Estate
Rudders Lane, EASTERN CREEK, NSW



Earthscape Horticultural Services
Arboricultural and Horticultural Consultants
PO Box 364
BEROWRA NSW 2081
Ph: 02 9456 4787
Fax: 02 9456 5757 e: earthscape@iinet.net.au

Based on the Survey Drawing
prepared by Hard & Forester
Dwg Ref No. 112643006/00
Dated 16/02/2009

DWG No. TLP 1975 Sheet 1

DATE: 03/04/2009