



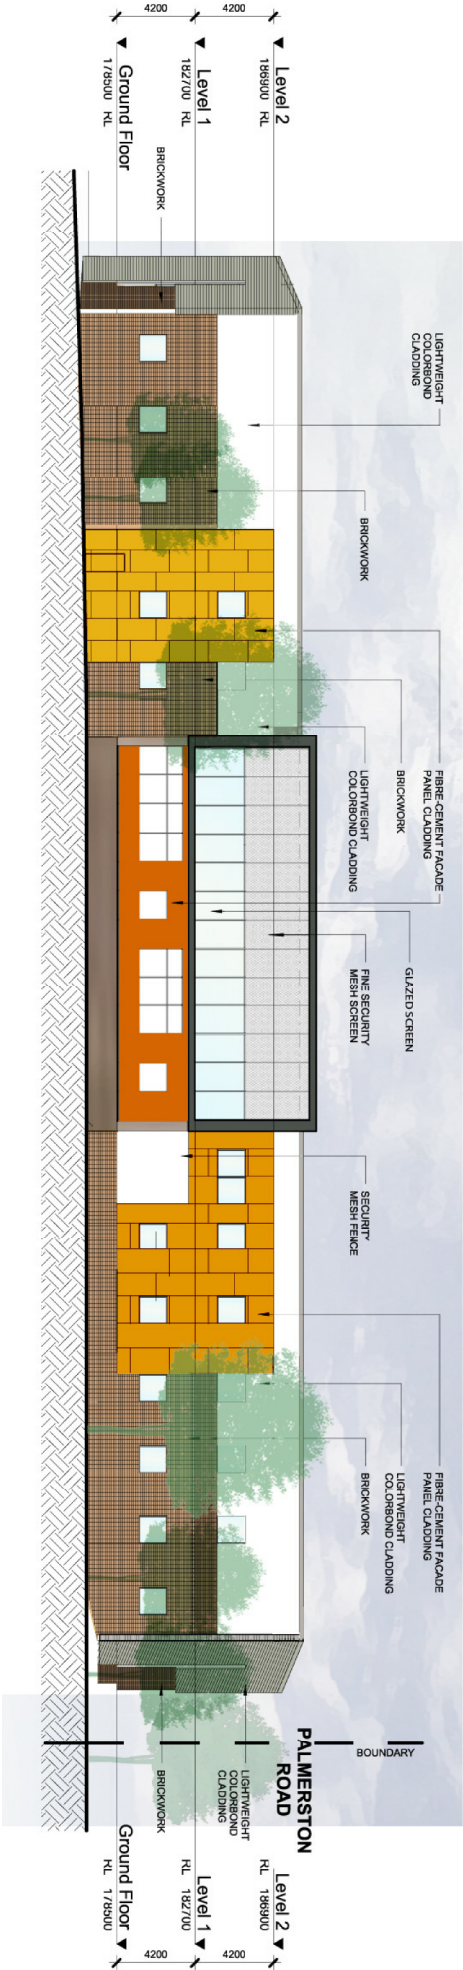

Elevation North LOWE ROAD

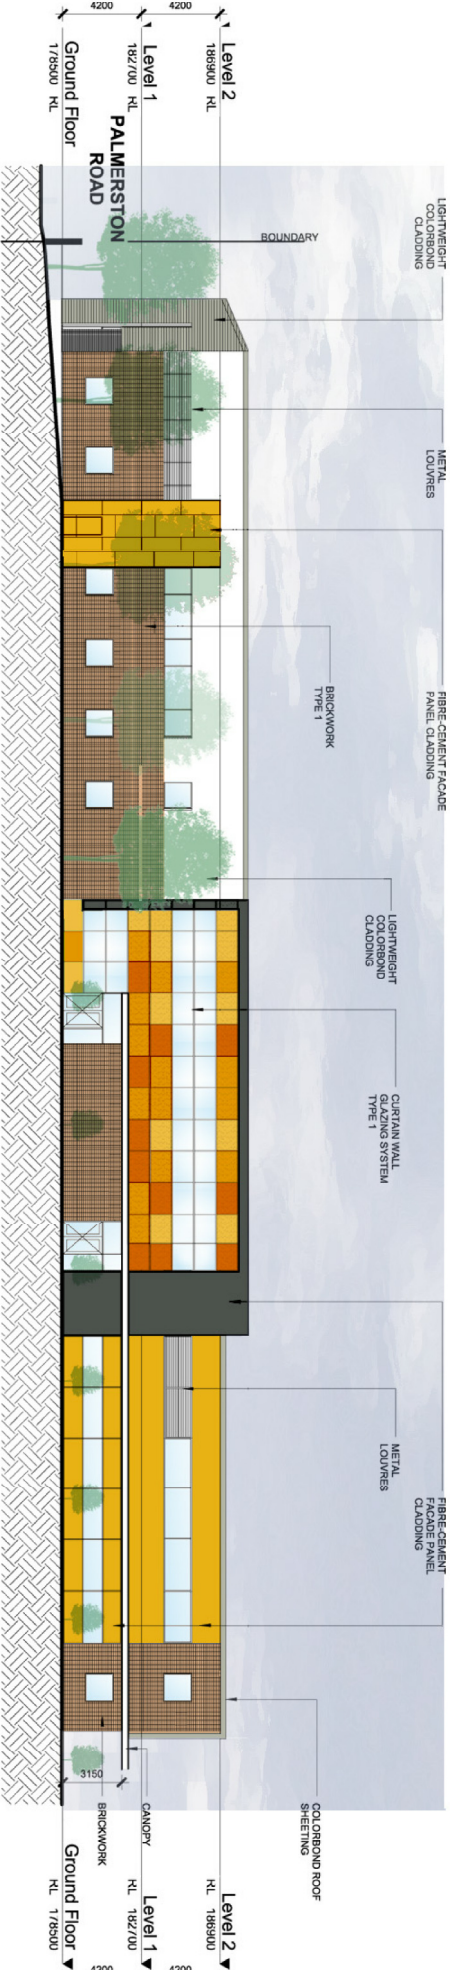

Elevation South