



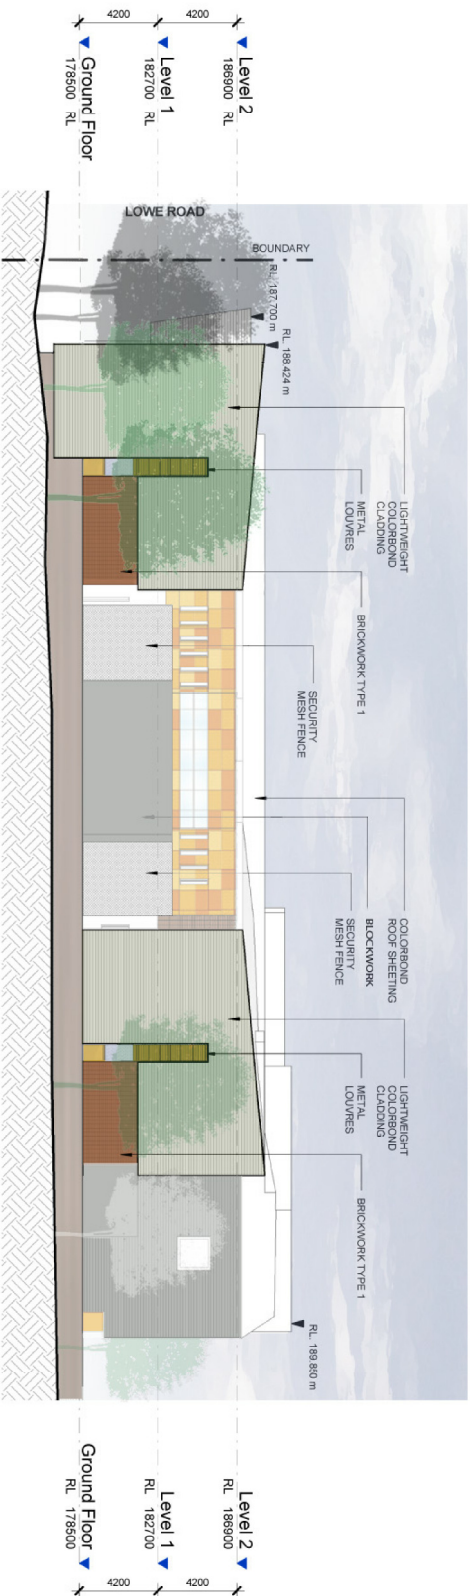

Elevation West
PALMERSTON ROAD

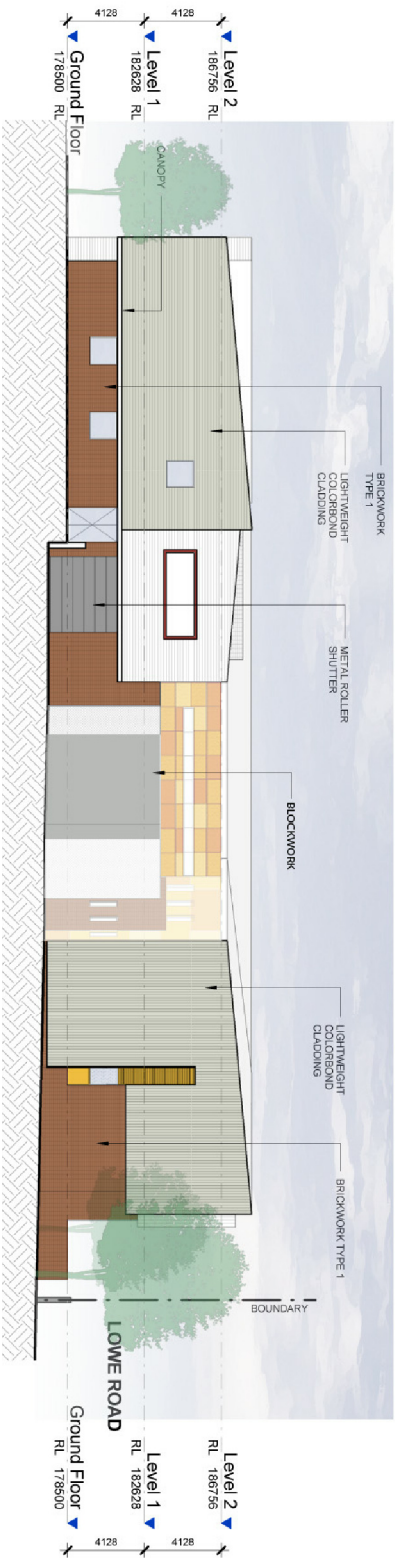

Elevation East