



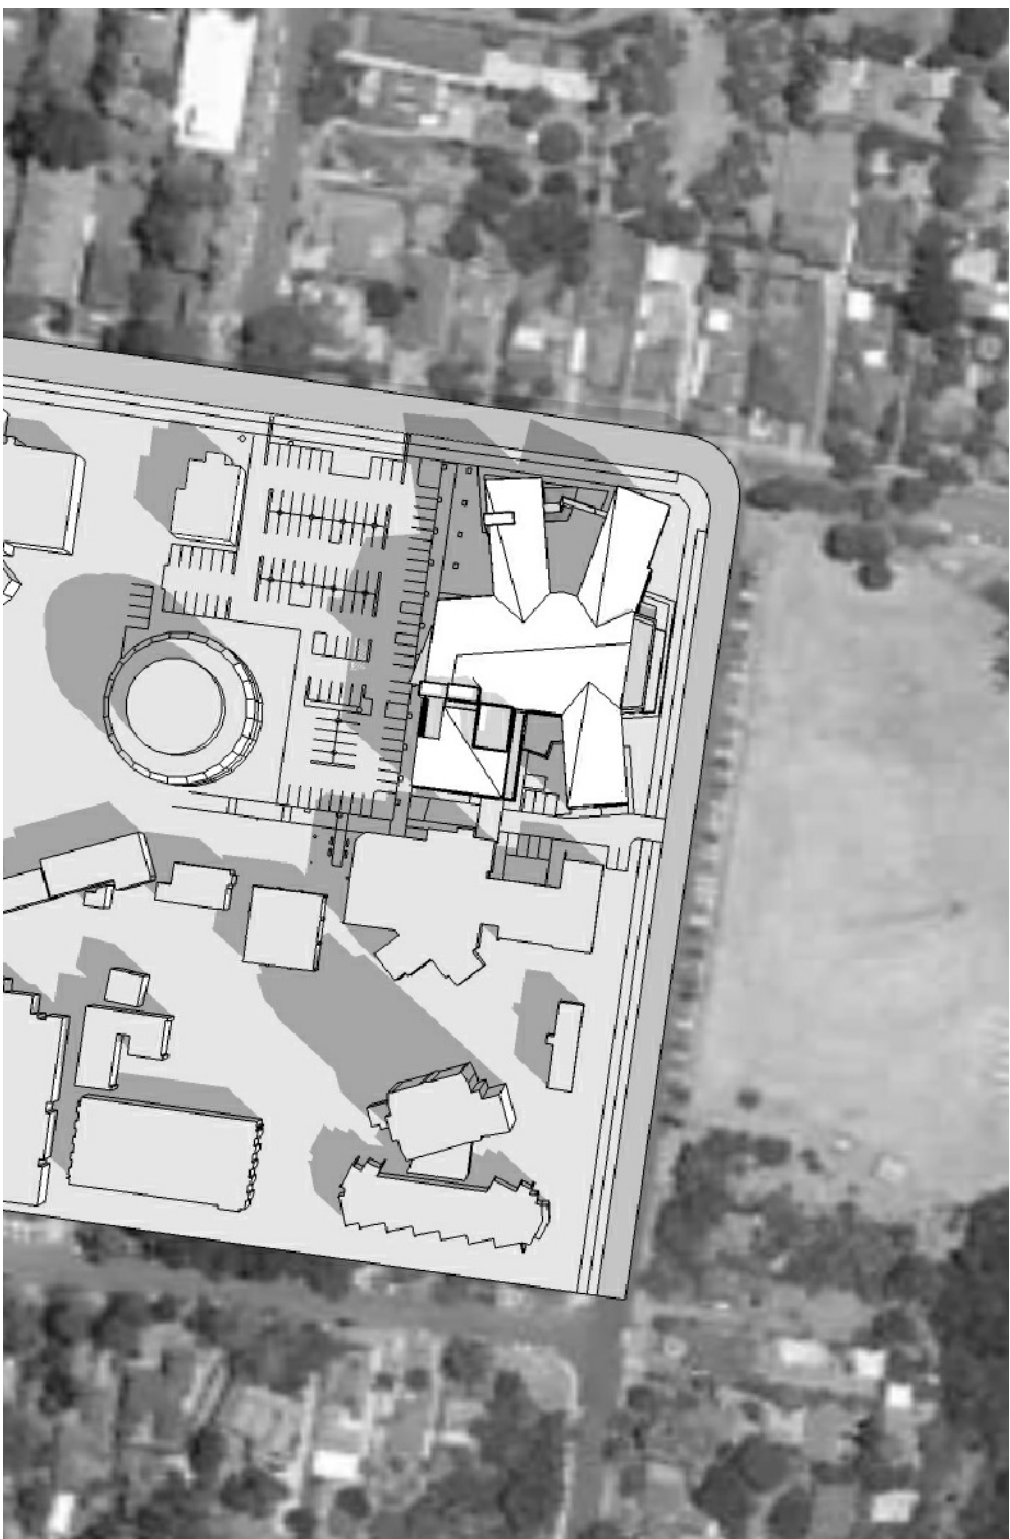


JUNE 22nd - 9am

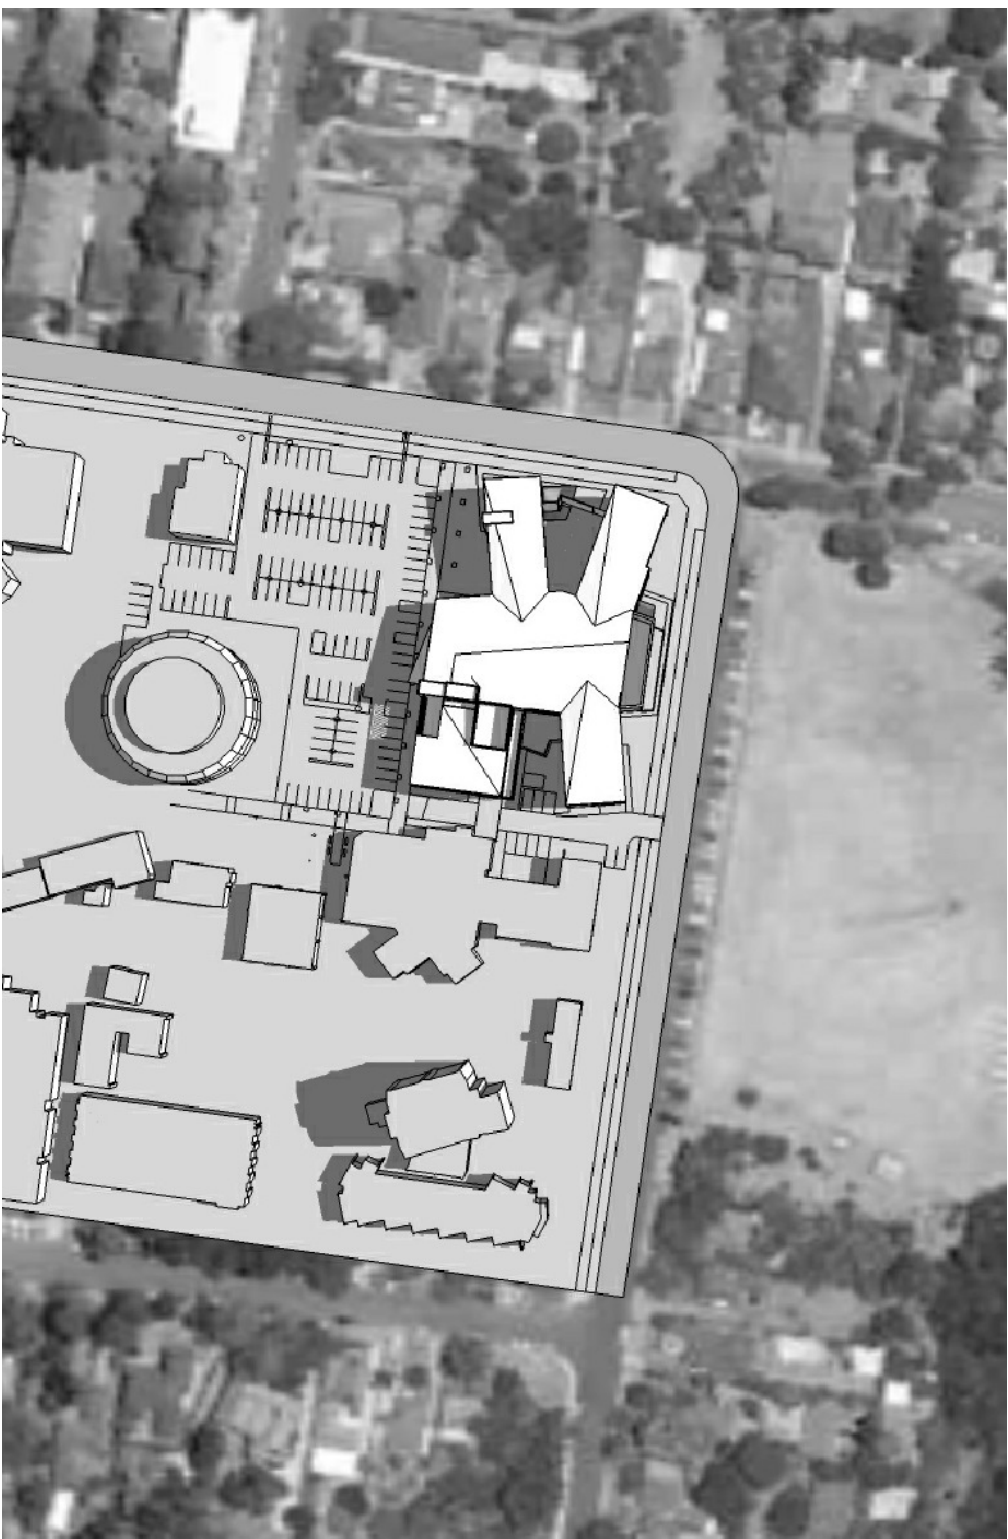


JUNE 22nd - NOON




JUNE 22nd - 3pm

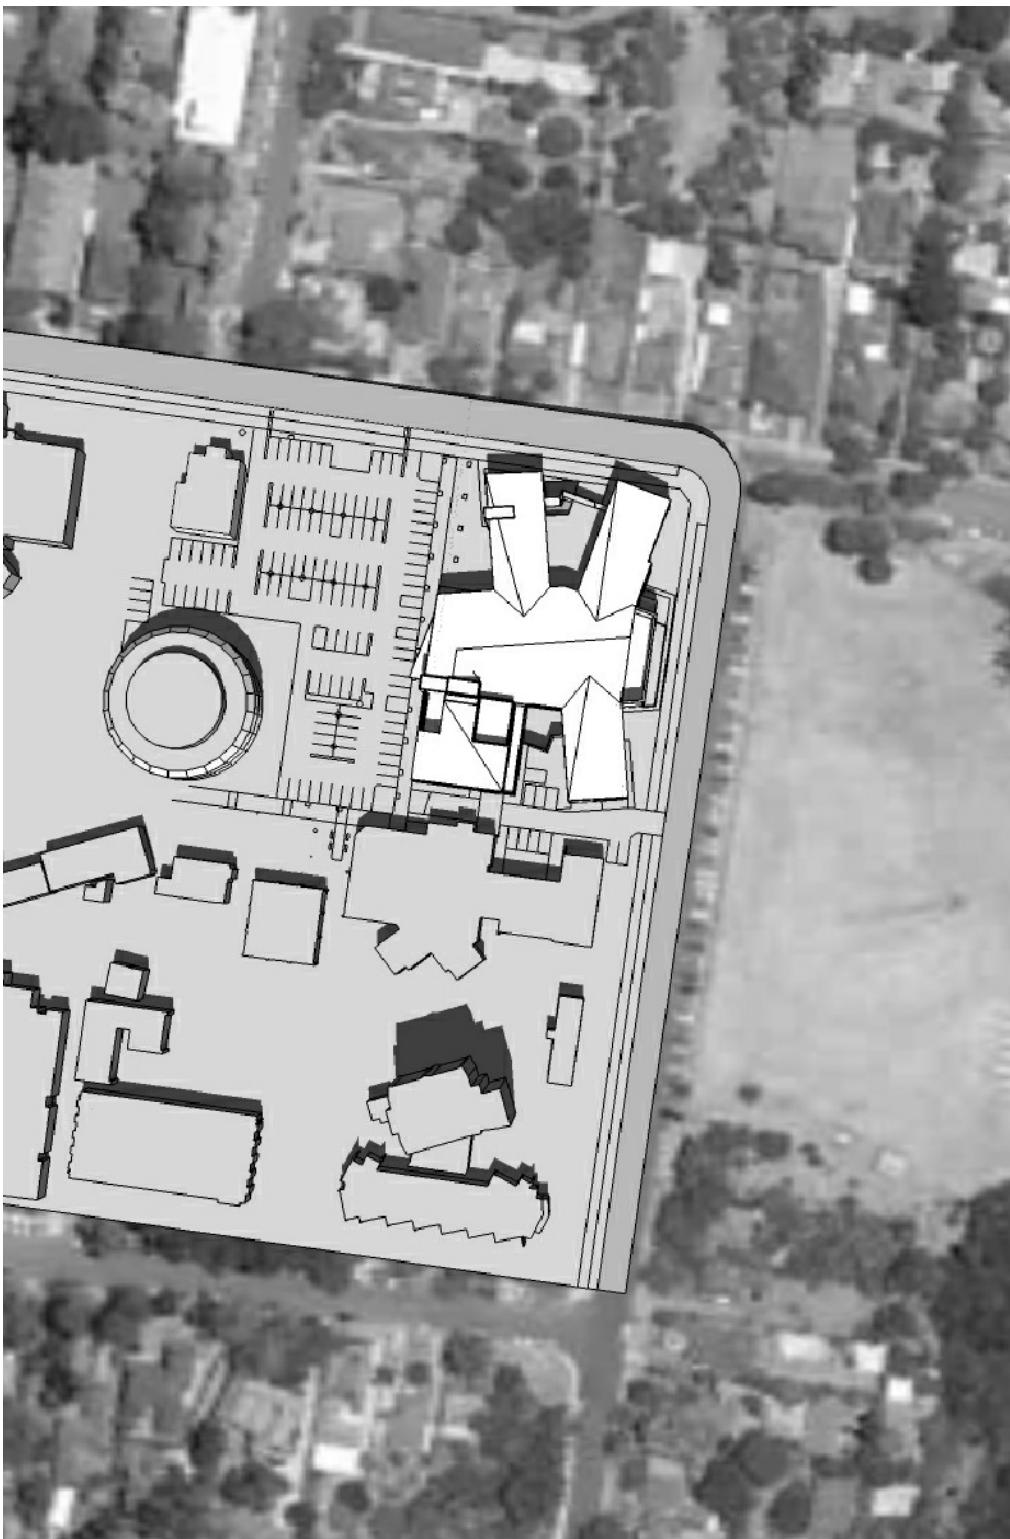

DECEMBER 22nd - 9am

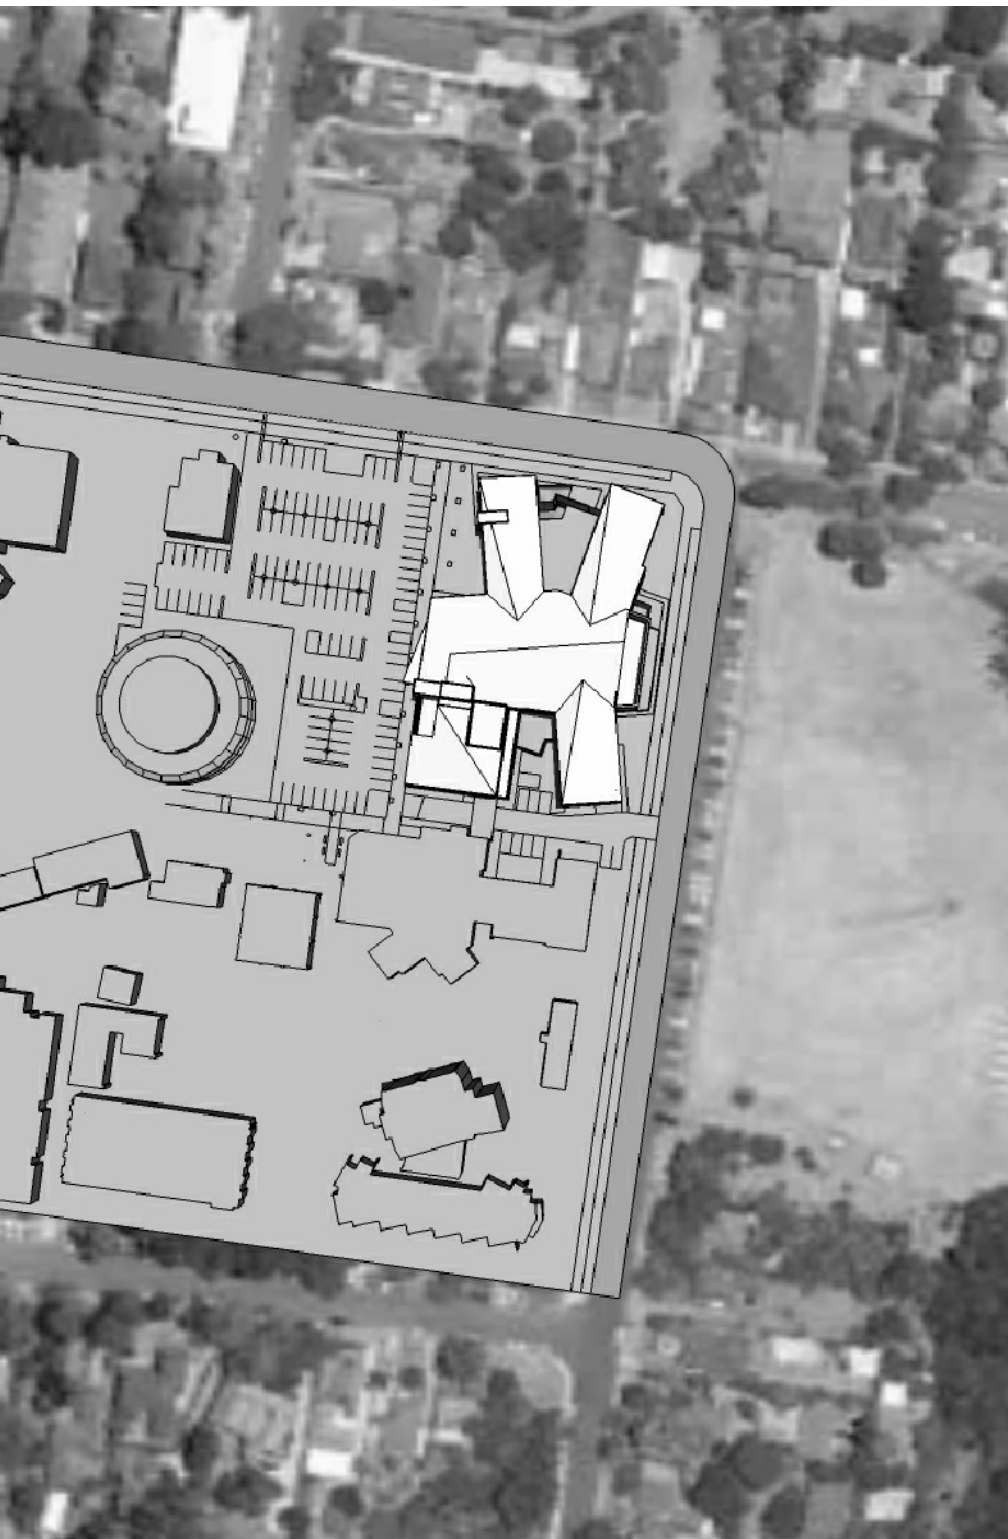

DECEMBER 22nd - NOON

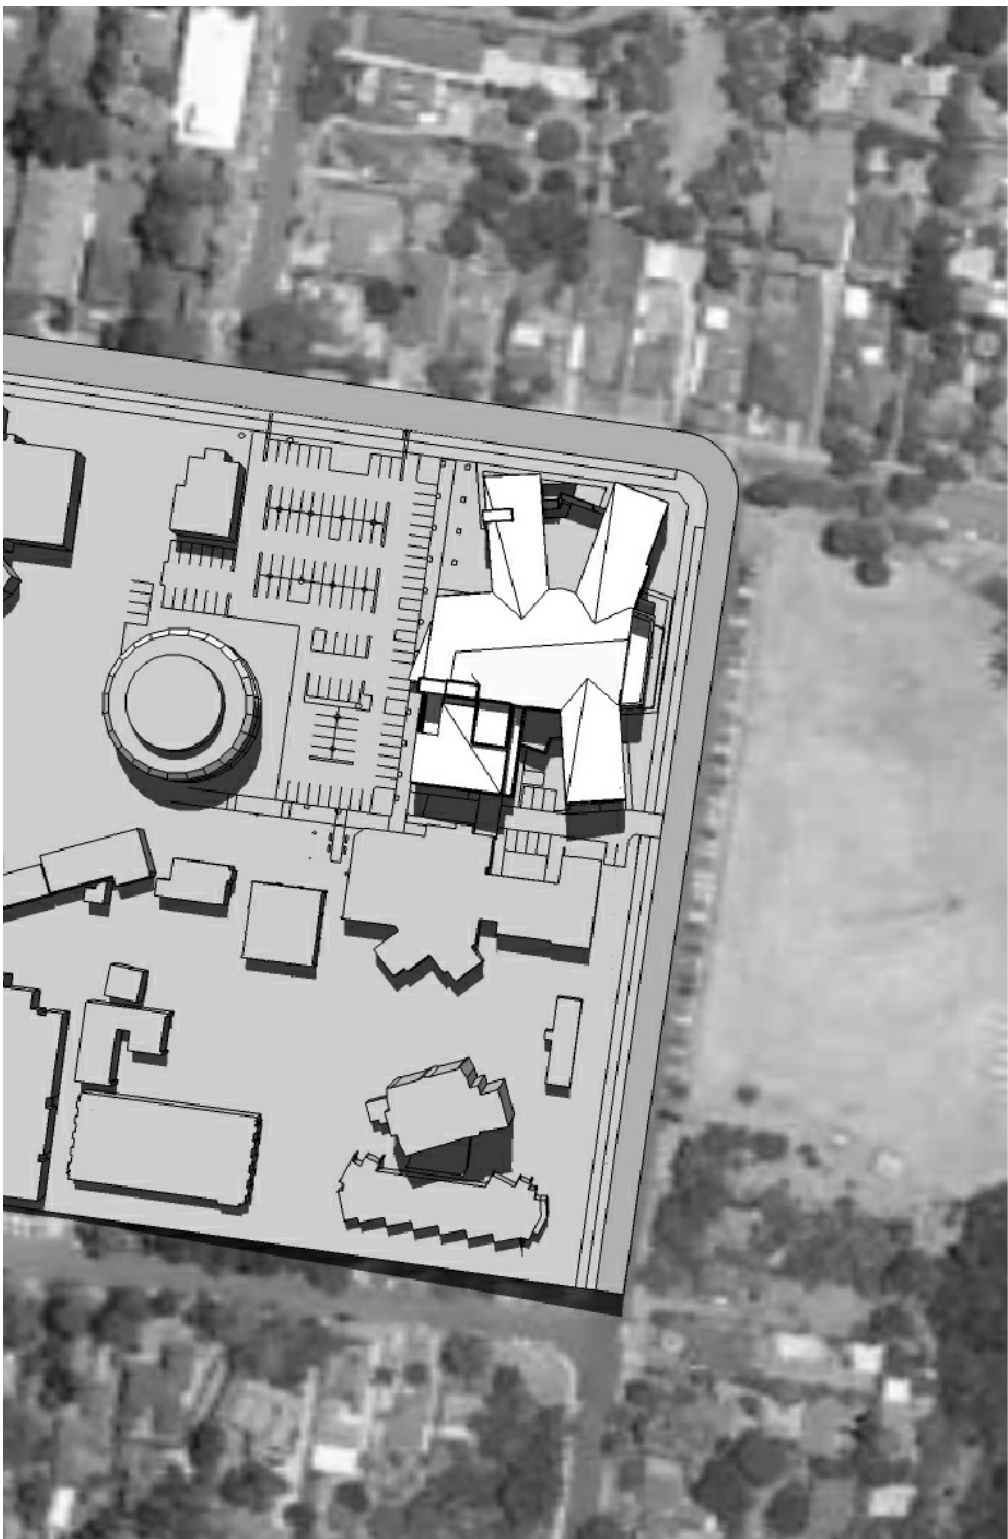

DECEMBER 22nd - 3pm

