



## PLANTING THEMES

### Trees outside courtyards

#### DECIDUOUS



*Jacaranda mimosifolia*



*Ulmus parvifolia*



*Stenocarpus sinuatus*

#### EVERGREEN



*Lomandra cvs. Small cultivars*



*Hibbertia scandens*



*Dianella varieties & hybrids*



*Tymus (& other culinary herbs)*



#### SHADE PLANTING


*Cyathea cooperi*




*Asplenium antiquum*




*Alpinia zerumbet variegated*

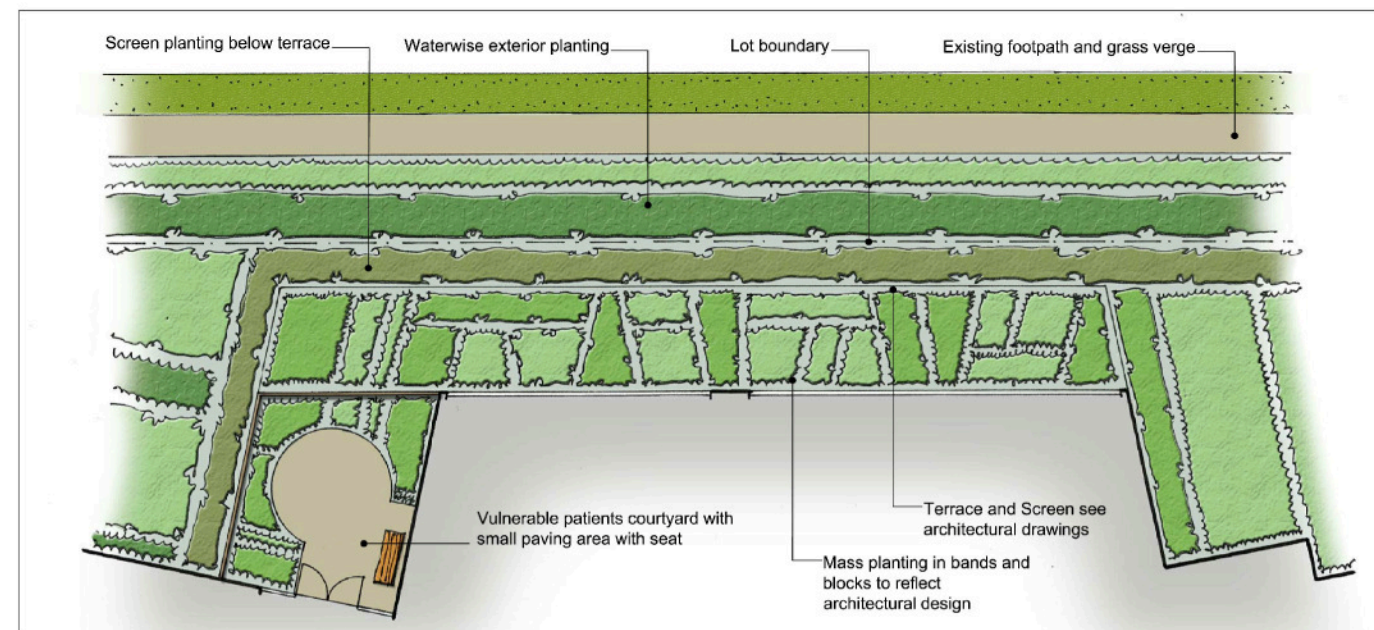

NORTHERN TERRACE

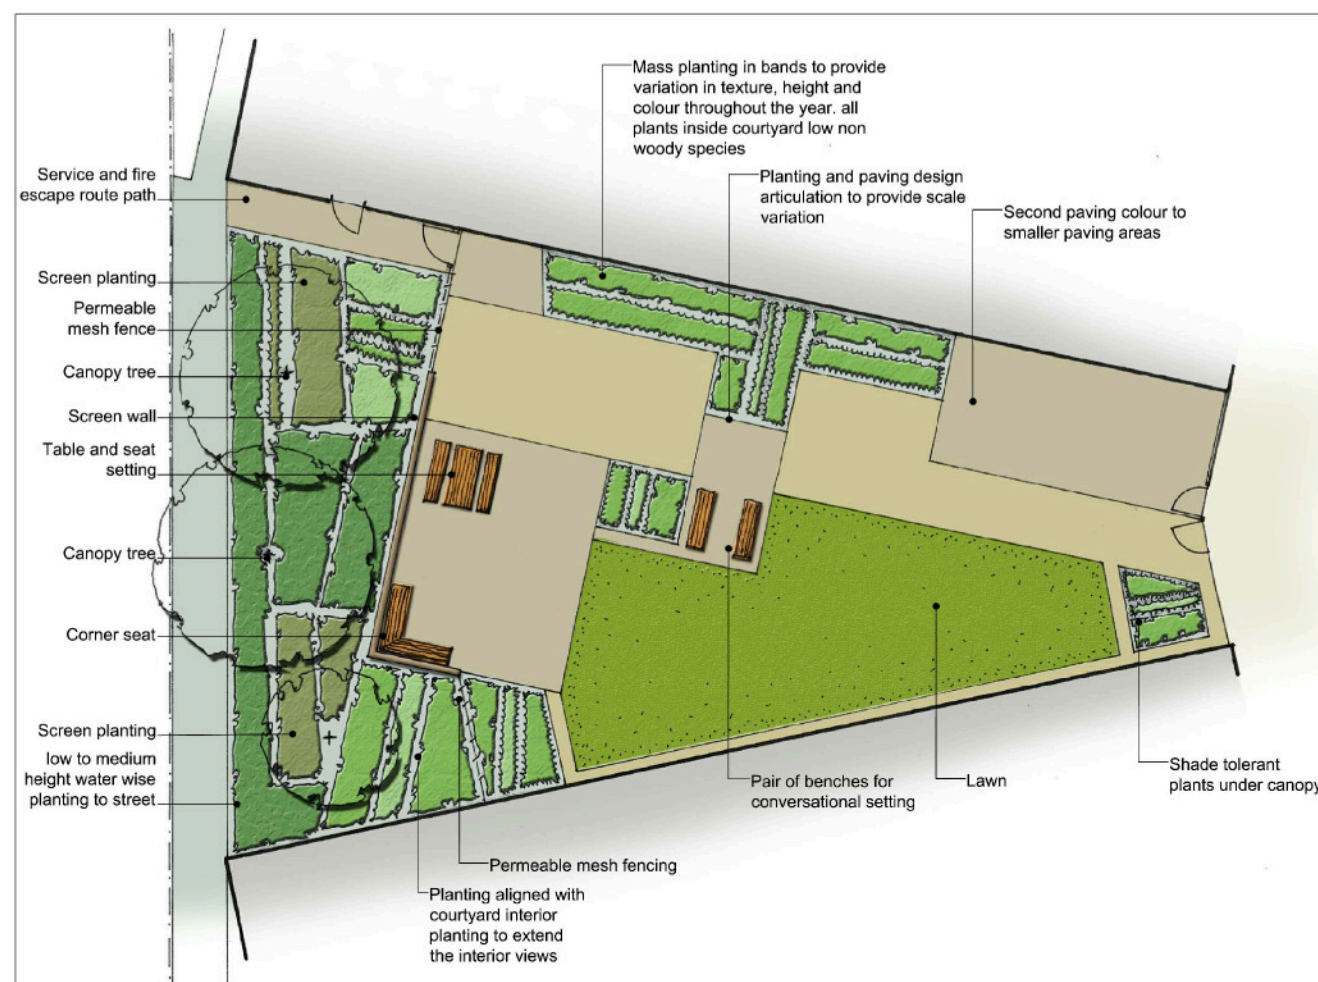

WESTERN COURTYARDS

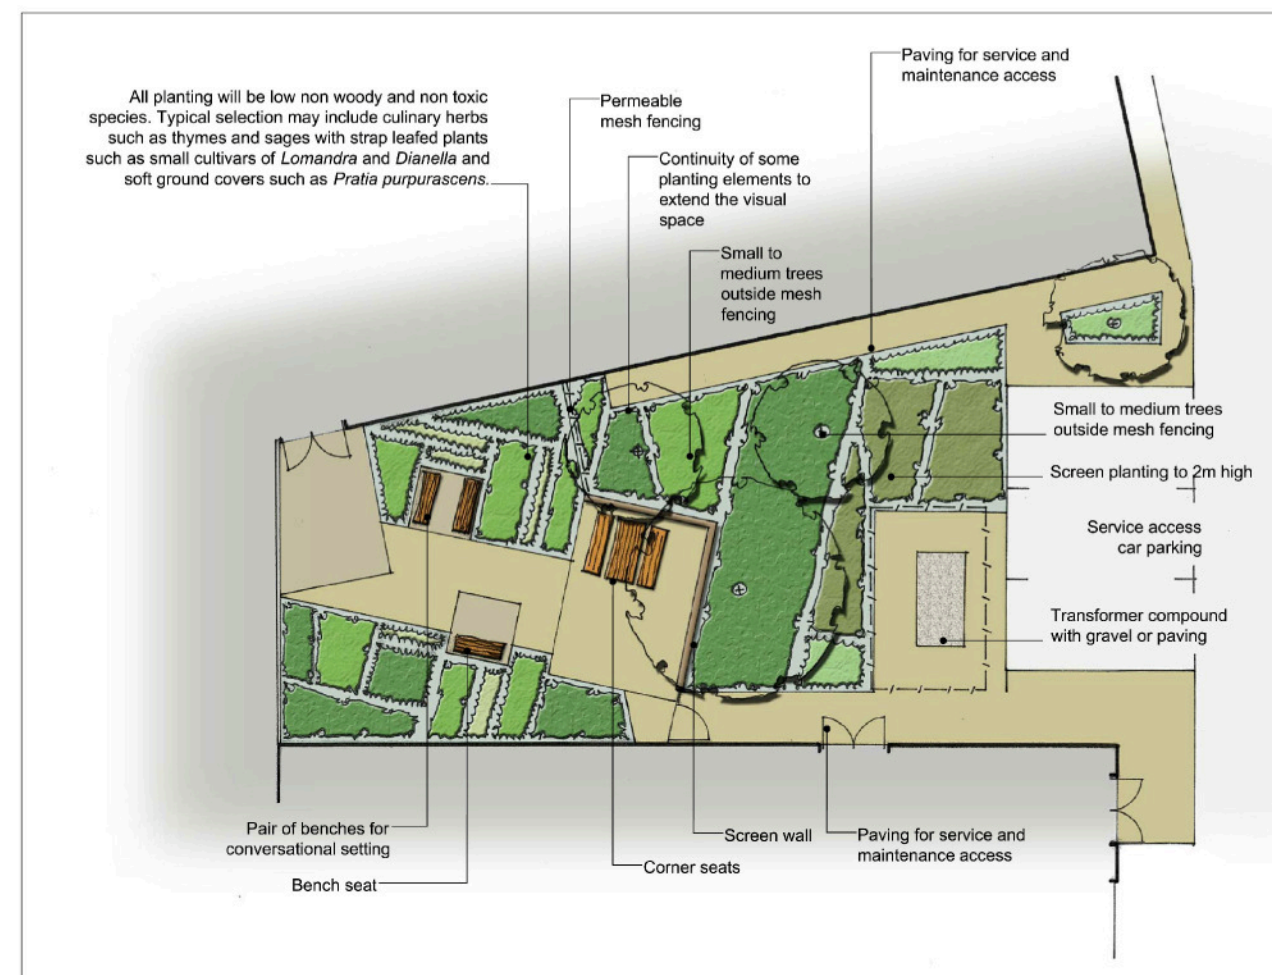

EASTERN COURTYARD