

CLIENT :



HUNTER NEW ENGLAND
NSW HEALTH
LOOKOUT ROAD NEW LAMBTON
T: 02 4921 4966 F: 02 4921 4969

PROJECT MANAGER :



SPECIALIST LEADERS
AND MANAGERS
COFFEY PROJECTS

213 DARBY STREET COOKS HILL
T: 02 4924 8400 F: 02 4927 0993

MANILLA COMBINED MPS / HEALTH ONE HOSPITAL REDEVELOPMENT

COURT STREET, MANILLA, NSW, 2346

ATTACHMENT 7


RICE DAUBNEY

ANALYSING CREATING AND IMPLEMENTING ARCHITECTURE

LEVEL 1, 110 WALKER STREET, NORTH SYDNEY 2060 - T: 02 9956 2666 - F: 02 9959 3015 - www.ricedaubney.com.au
the rice daubney group (nsw) Pty Ltd - abn: 77 001 350 769 - rice daubney trading trust - abn: 56 880 304 993

COMMERCIAL
RETAIL
HEALTH + RESEARCH
DEFENCE
INTERIOR + WORKPLACE



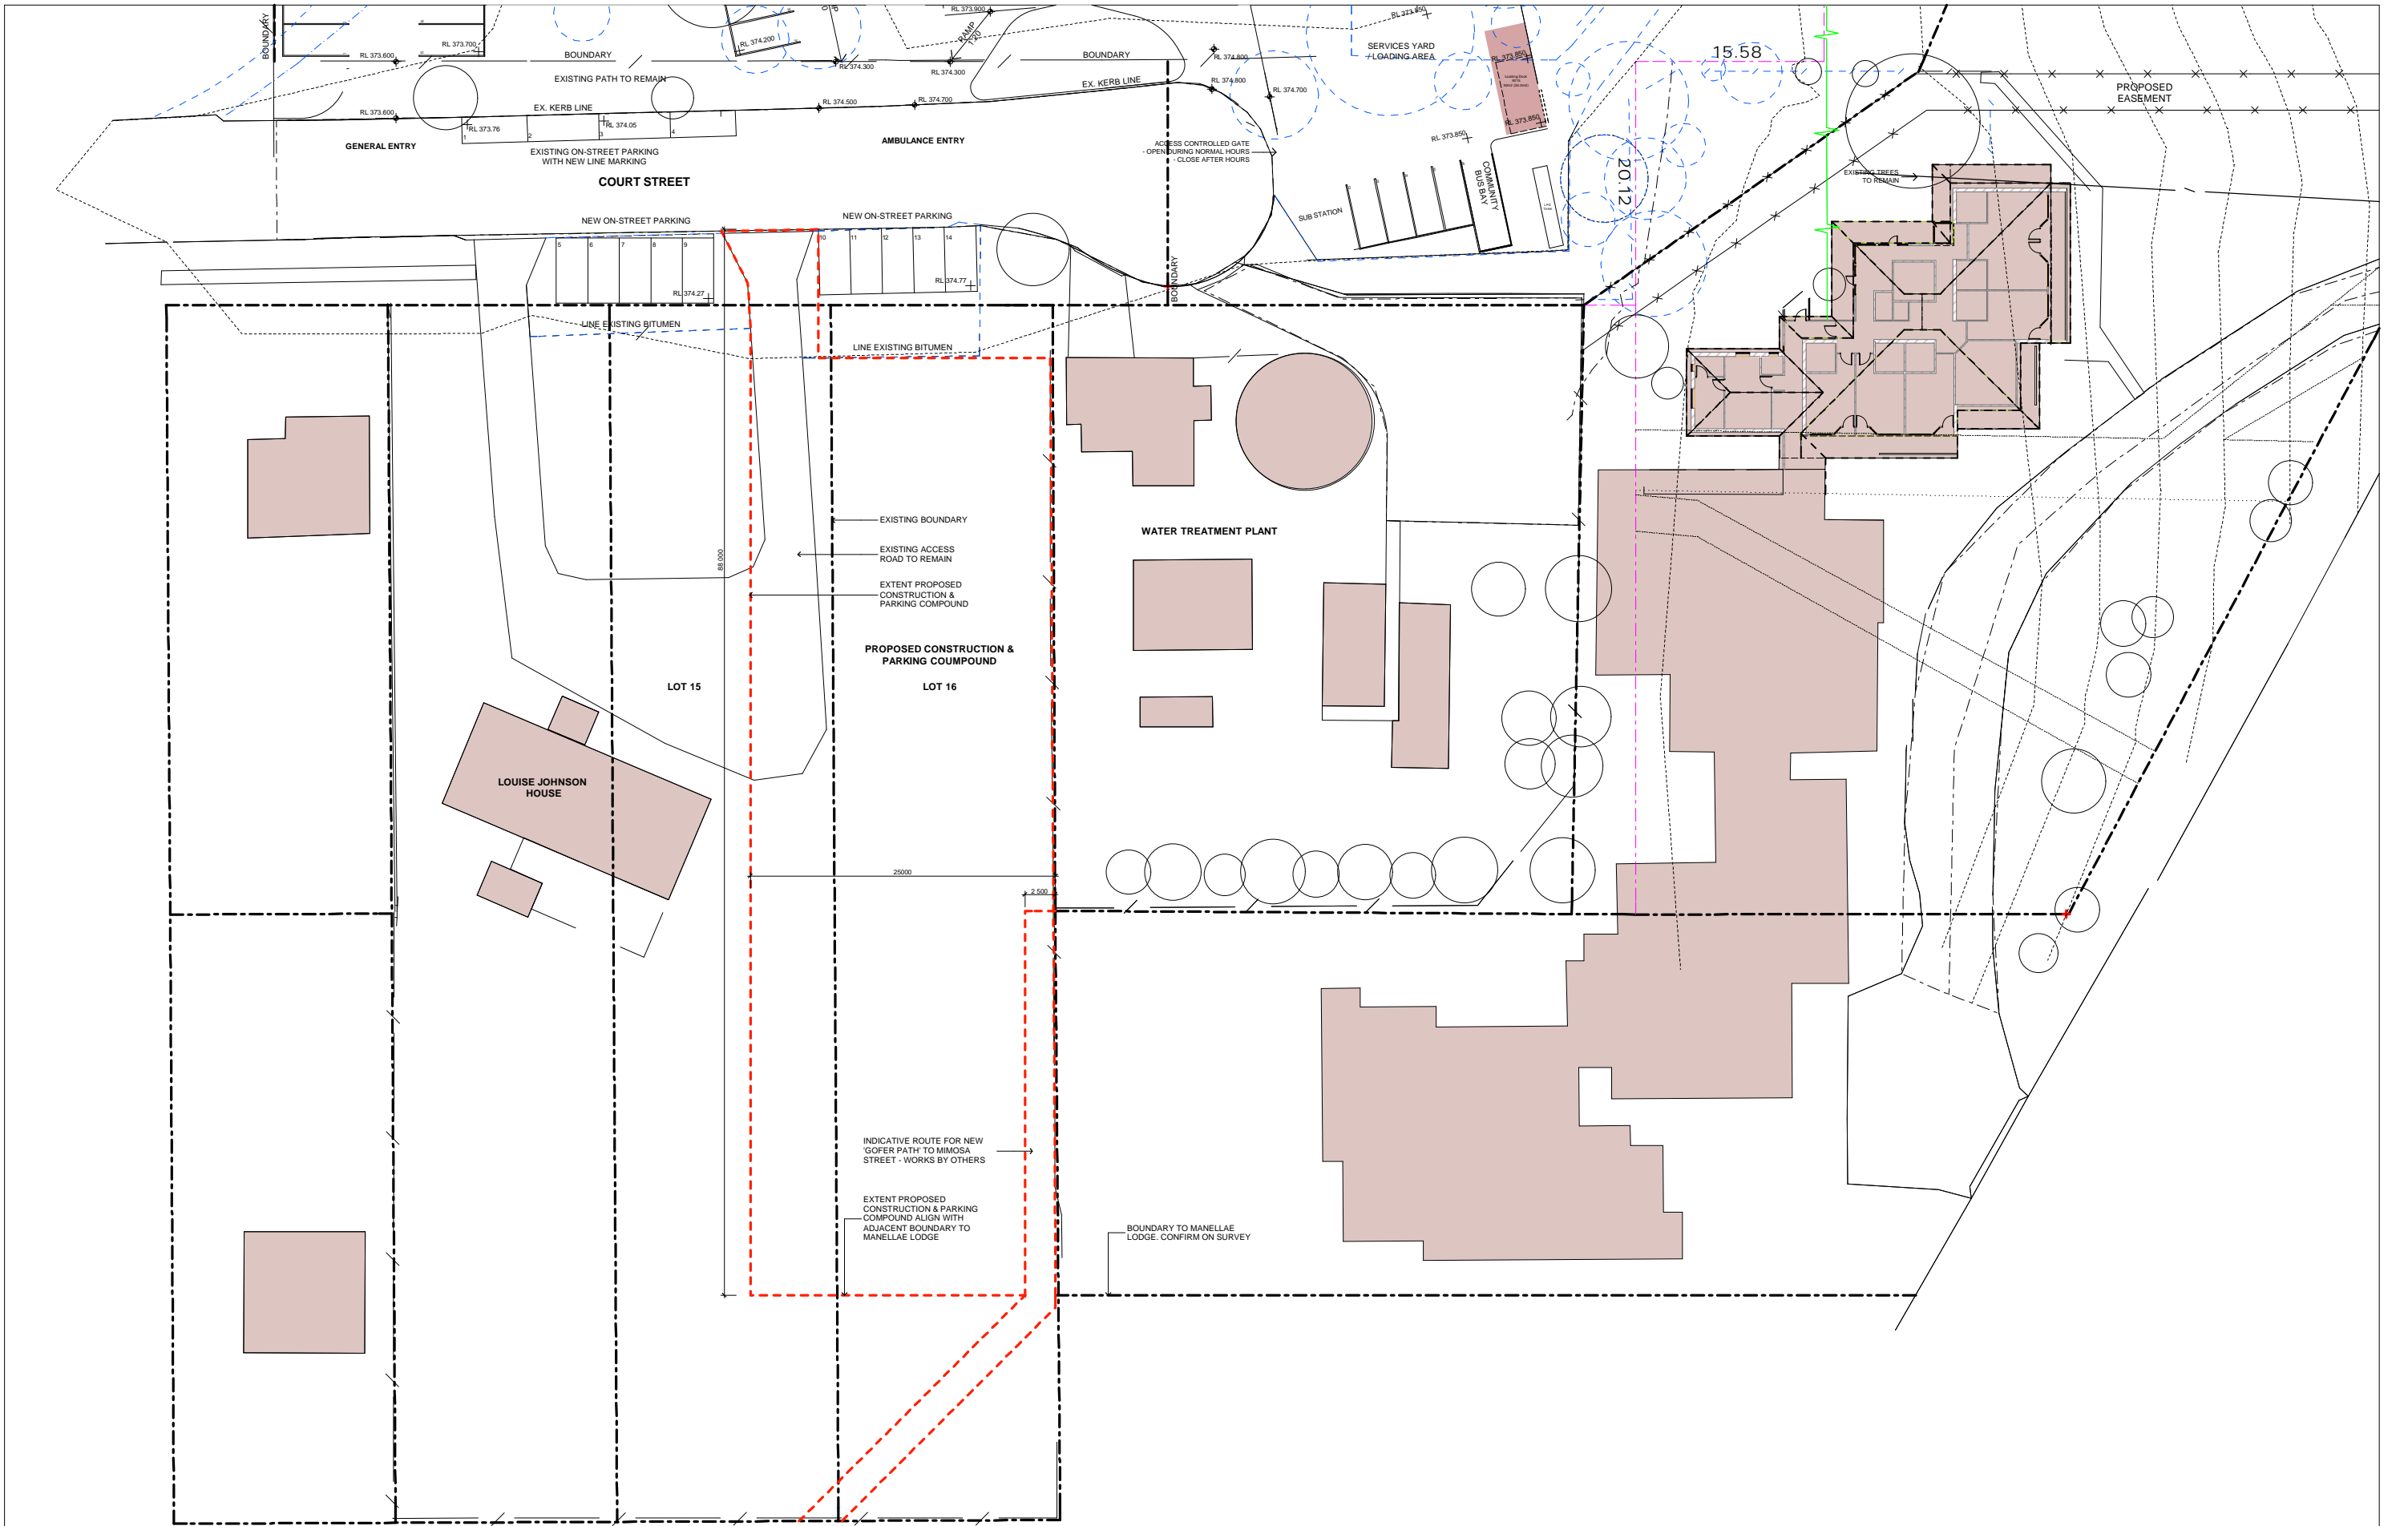

1

PLAN
CONSTRUCTION COMPOUND

REF: 08508 CONSTRUCTION COMPOUND
1:200

<div>1</div> <div>DATE</div> <div>20 MAR 2009</div>	<div>2</div> <div>REVISION/ISSUE DETAILS</div> <div>ISSUED FOR PART 3A SUBMISSION - PRELIMINARY</div>	<div>3</div> <div>CHECKED</div> <div>CD</div>	<div>4</div> <div>PROJECT MANAGER</div> <div>COFFEY PROJECTS</div>	<div>5</div> <div>CLIENT</div> <div>HUNTER NEW ENGLAND NSW HEALTH</div>	<div>6</div> <div>ARCHITECTS</div> <div>RICE DAUBNEY ANALYSING CREATING AND IMPLEMENTING ARCHITECTURE</div>	<div>7</div> <div>PROJECT</div> <div>MANILLA COMBINED MPS/ HEALTH ONE Court Street, Manilla NSW, Australia 2346</div>	<div>8</div> <div>DRAWING TITLE</div> <div>CONSTRUCTION & PARKING COMPOUND</div>	<div>9</div> <div>SCALE</div> <div>1:200 @B1</div>	<div>10</div> <div>DATE</div> <div>JUNE 09</div>	<div>11</div> <div>CHECKED</div> <div>CD</div>	<div>12</div> <div>REVISION</div> <div>A</div>



