


IEWS ANALYSIS

RESIDENTIAL VIEWS
CURRENT SITUATION

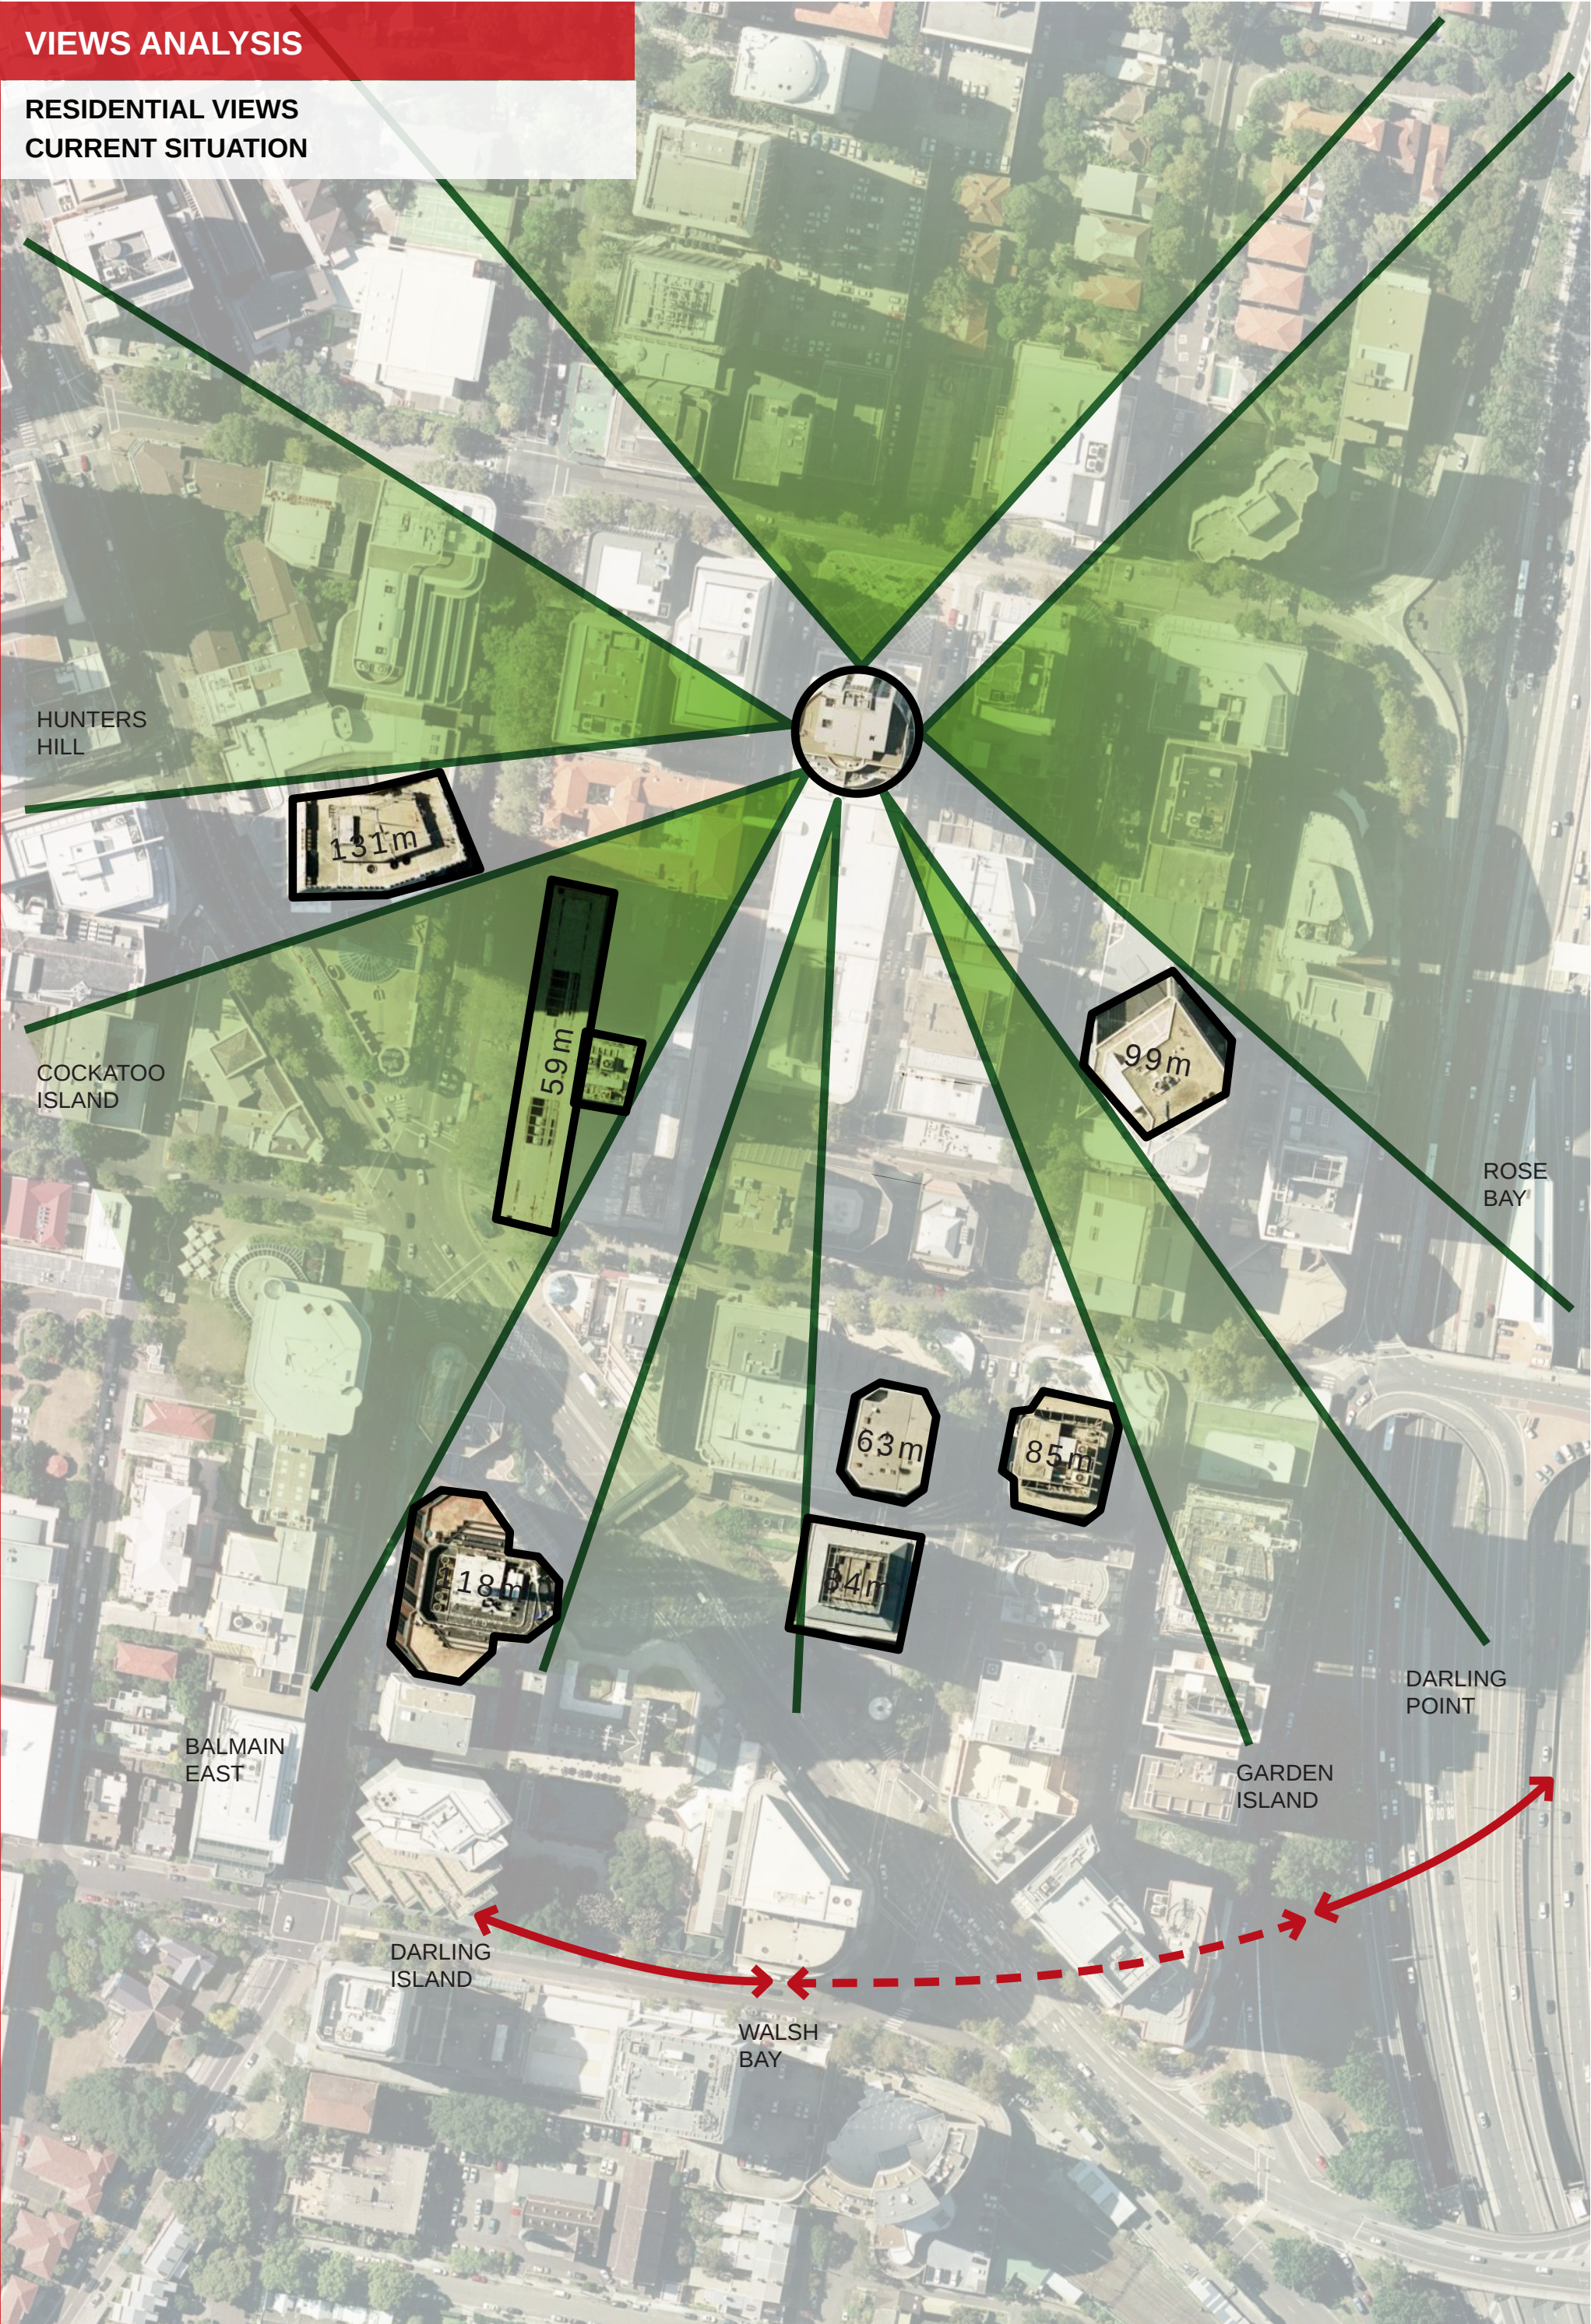


IEWS ANALYSIS

RESIDENTIAL VIEWS
DLEP MAXIMUM HEIGHTS



IEWS ANALYSIS


RESIDENTIAL VIEWS
PROPOSED

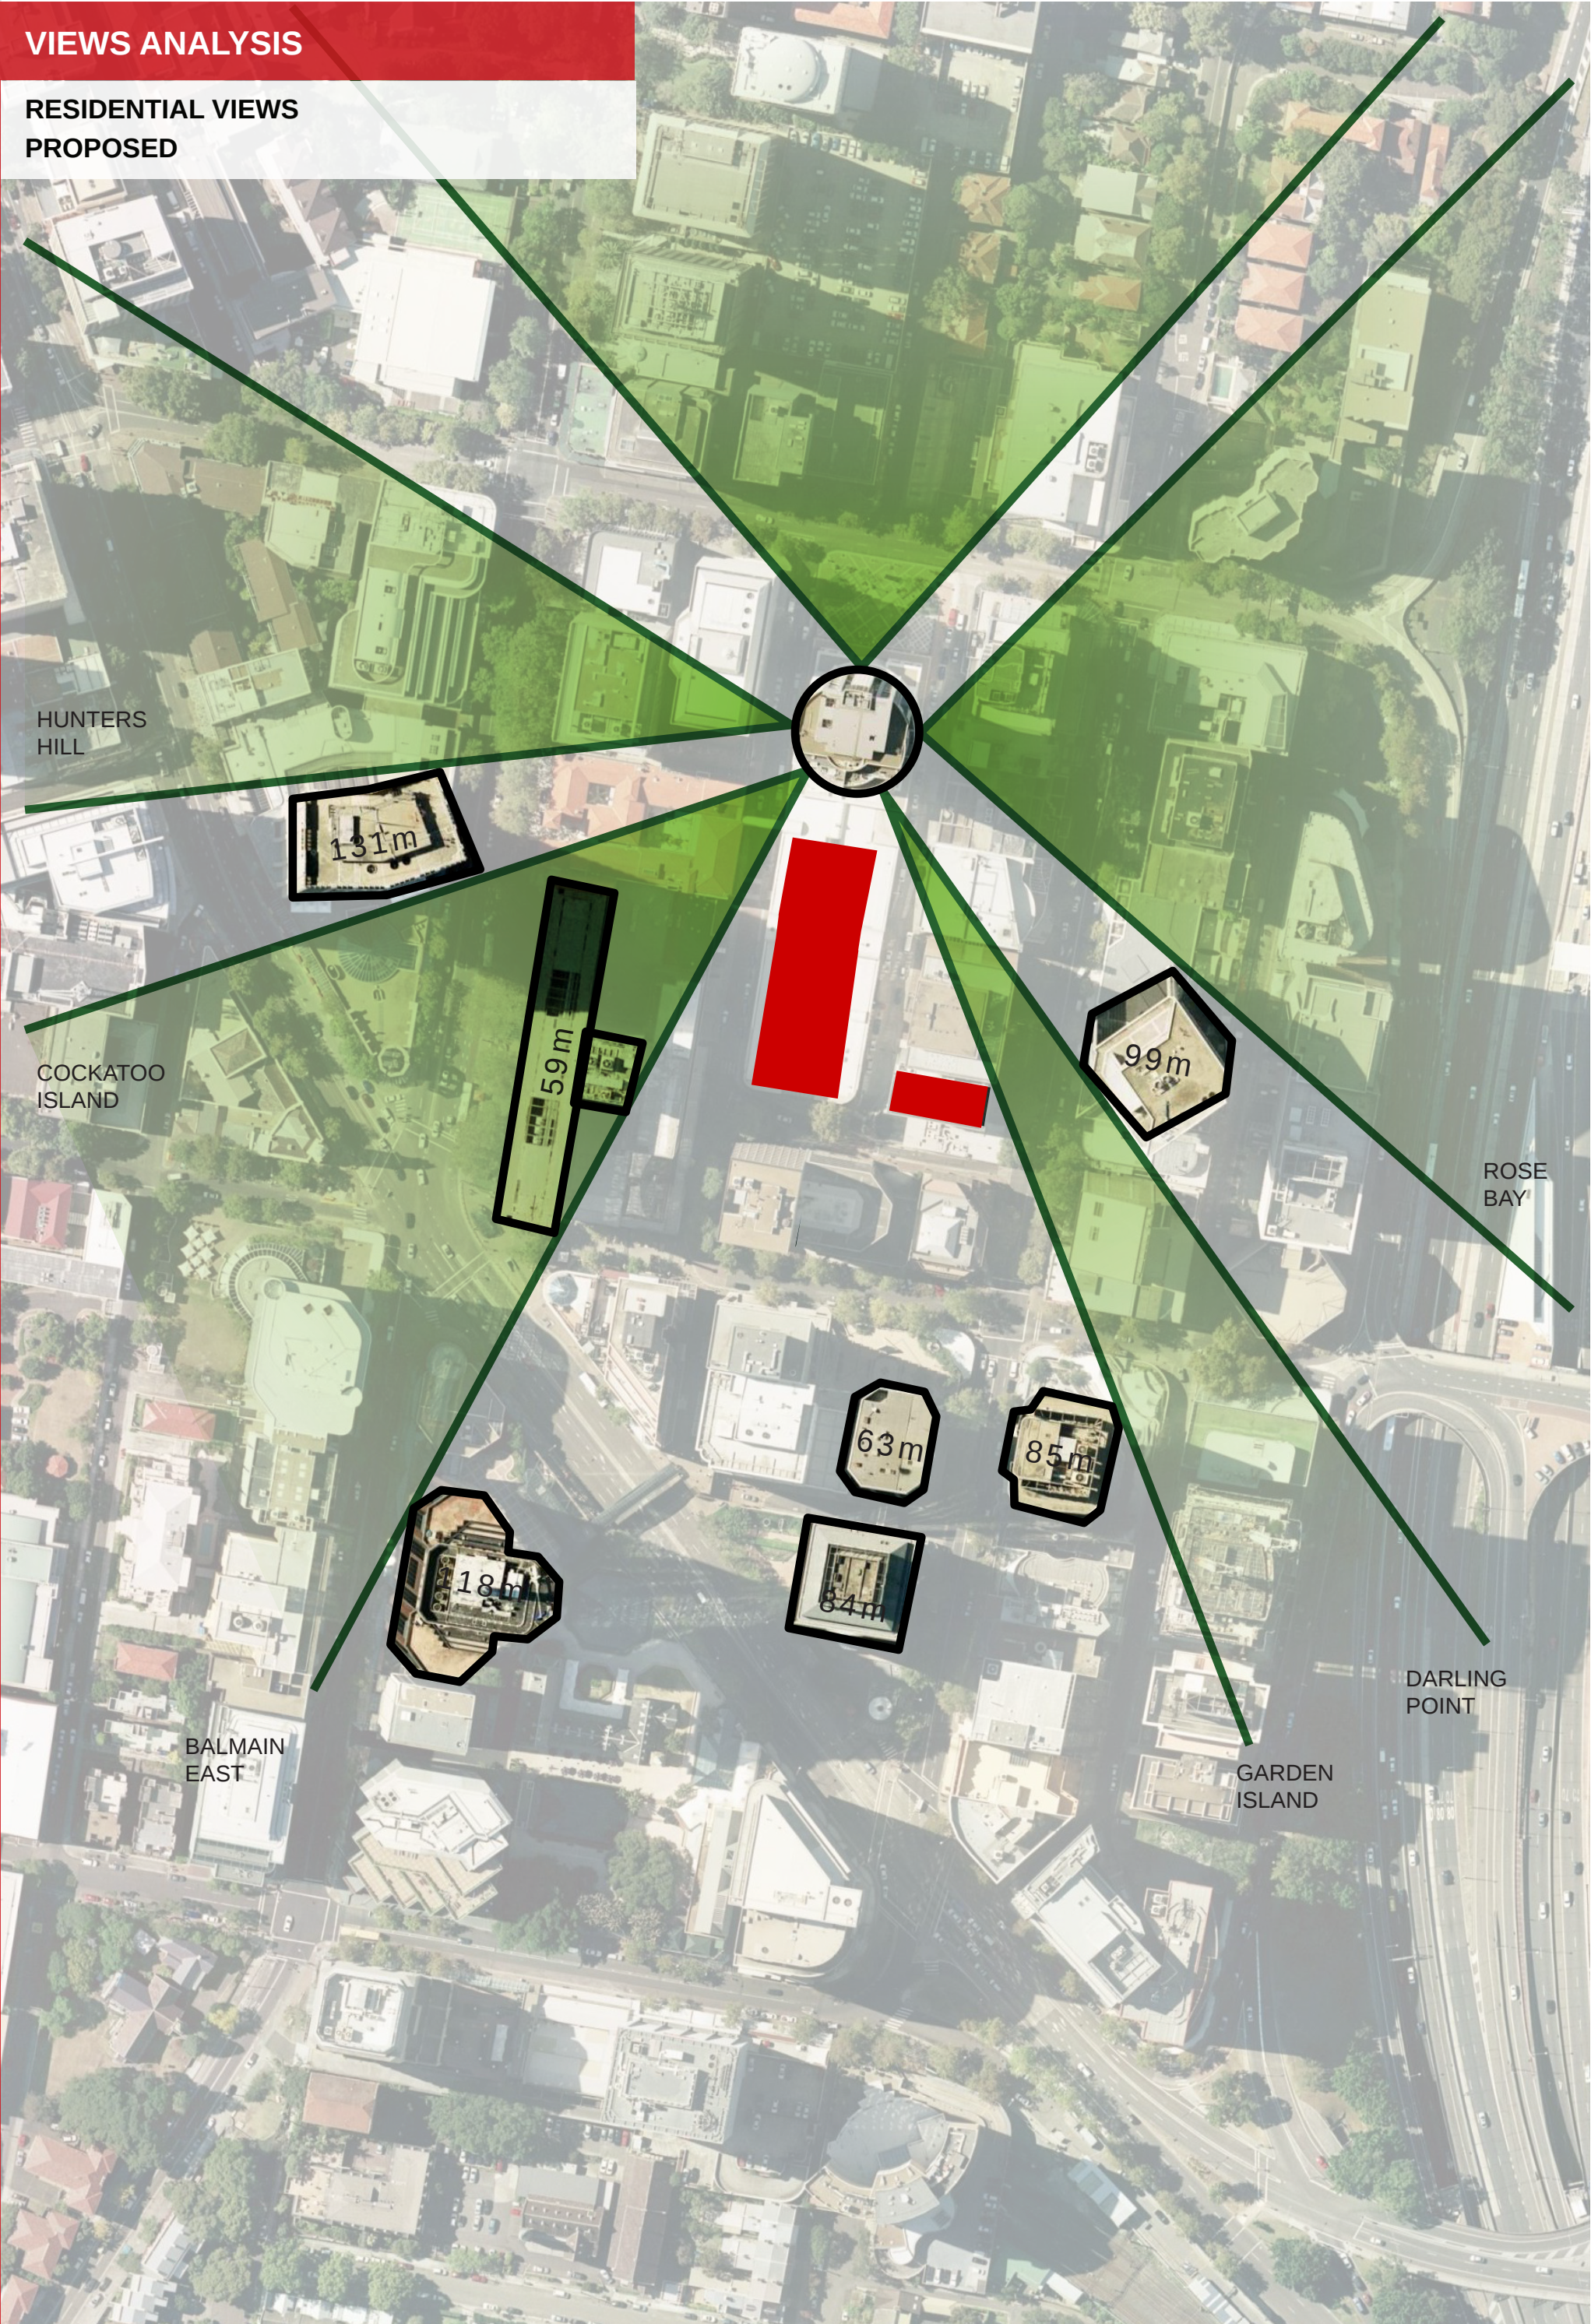

IEWS ANALYSIS

LEVEL 20-LEVEL 30
APARTMENT A


- CURRENT VIEW CONE
- PROPOSED VIEW CONE
- VIEW CONE UNDER DLEP
- ADDITIONAL VIEW UNDER PROPOSED DEVELOPMENT (COMPARED TO DLEP)

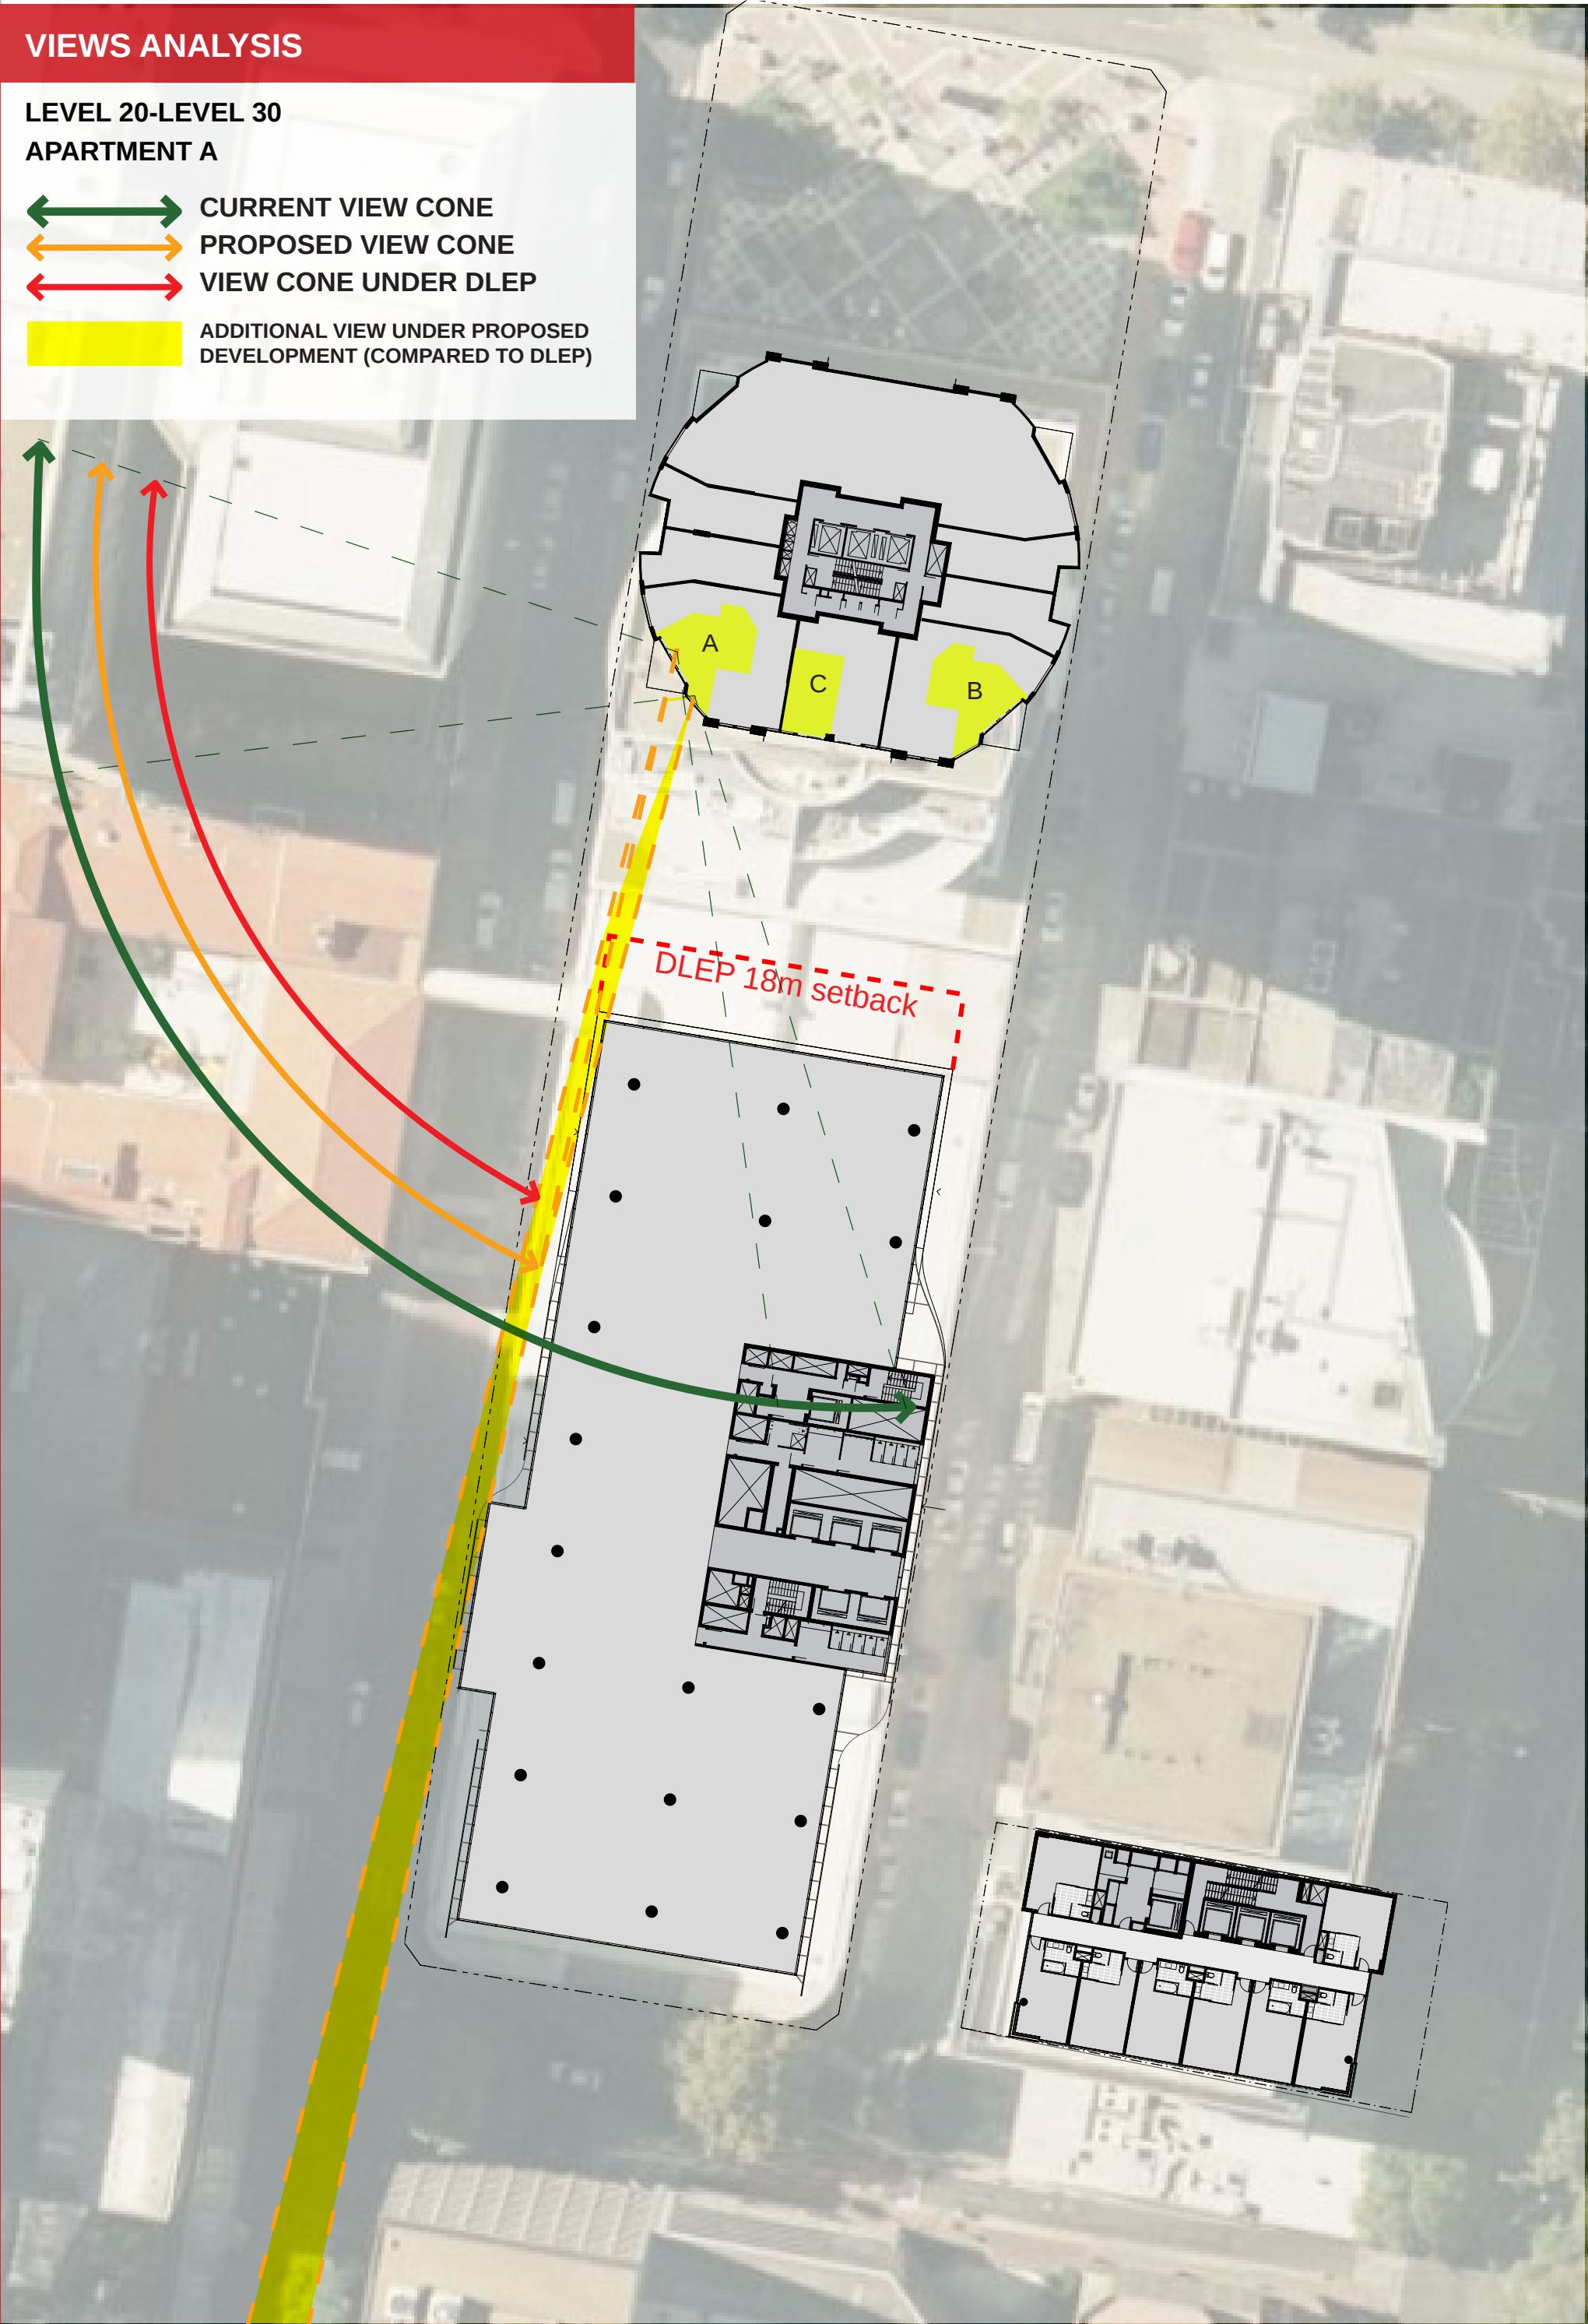

VIEWS ANALYSIS

LEVEL 20-LEVEL 30
 APARTMENT B

-  CURRENT VIEW CONE
-  PROPOSED VIEW CONE
-  VIEW CONE UNDER DLEP
-  ADDITIONAL VIEW UNDER PROPOSED DEVELOPMENT (COMPARED TO DLEP)

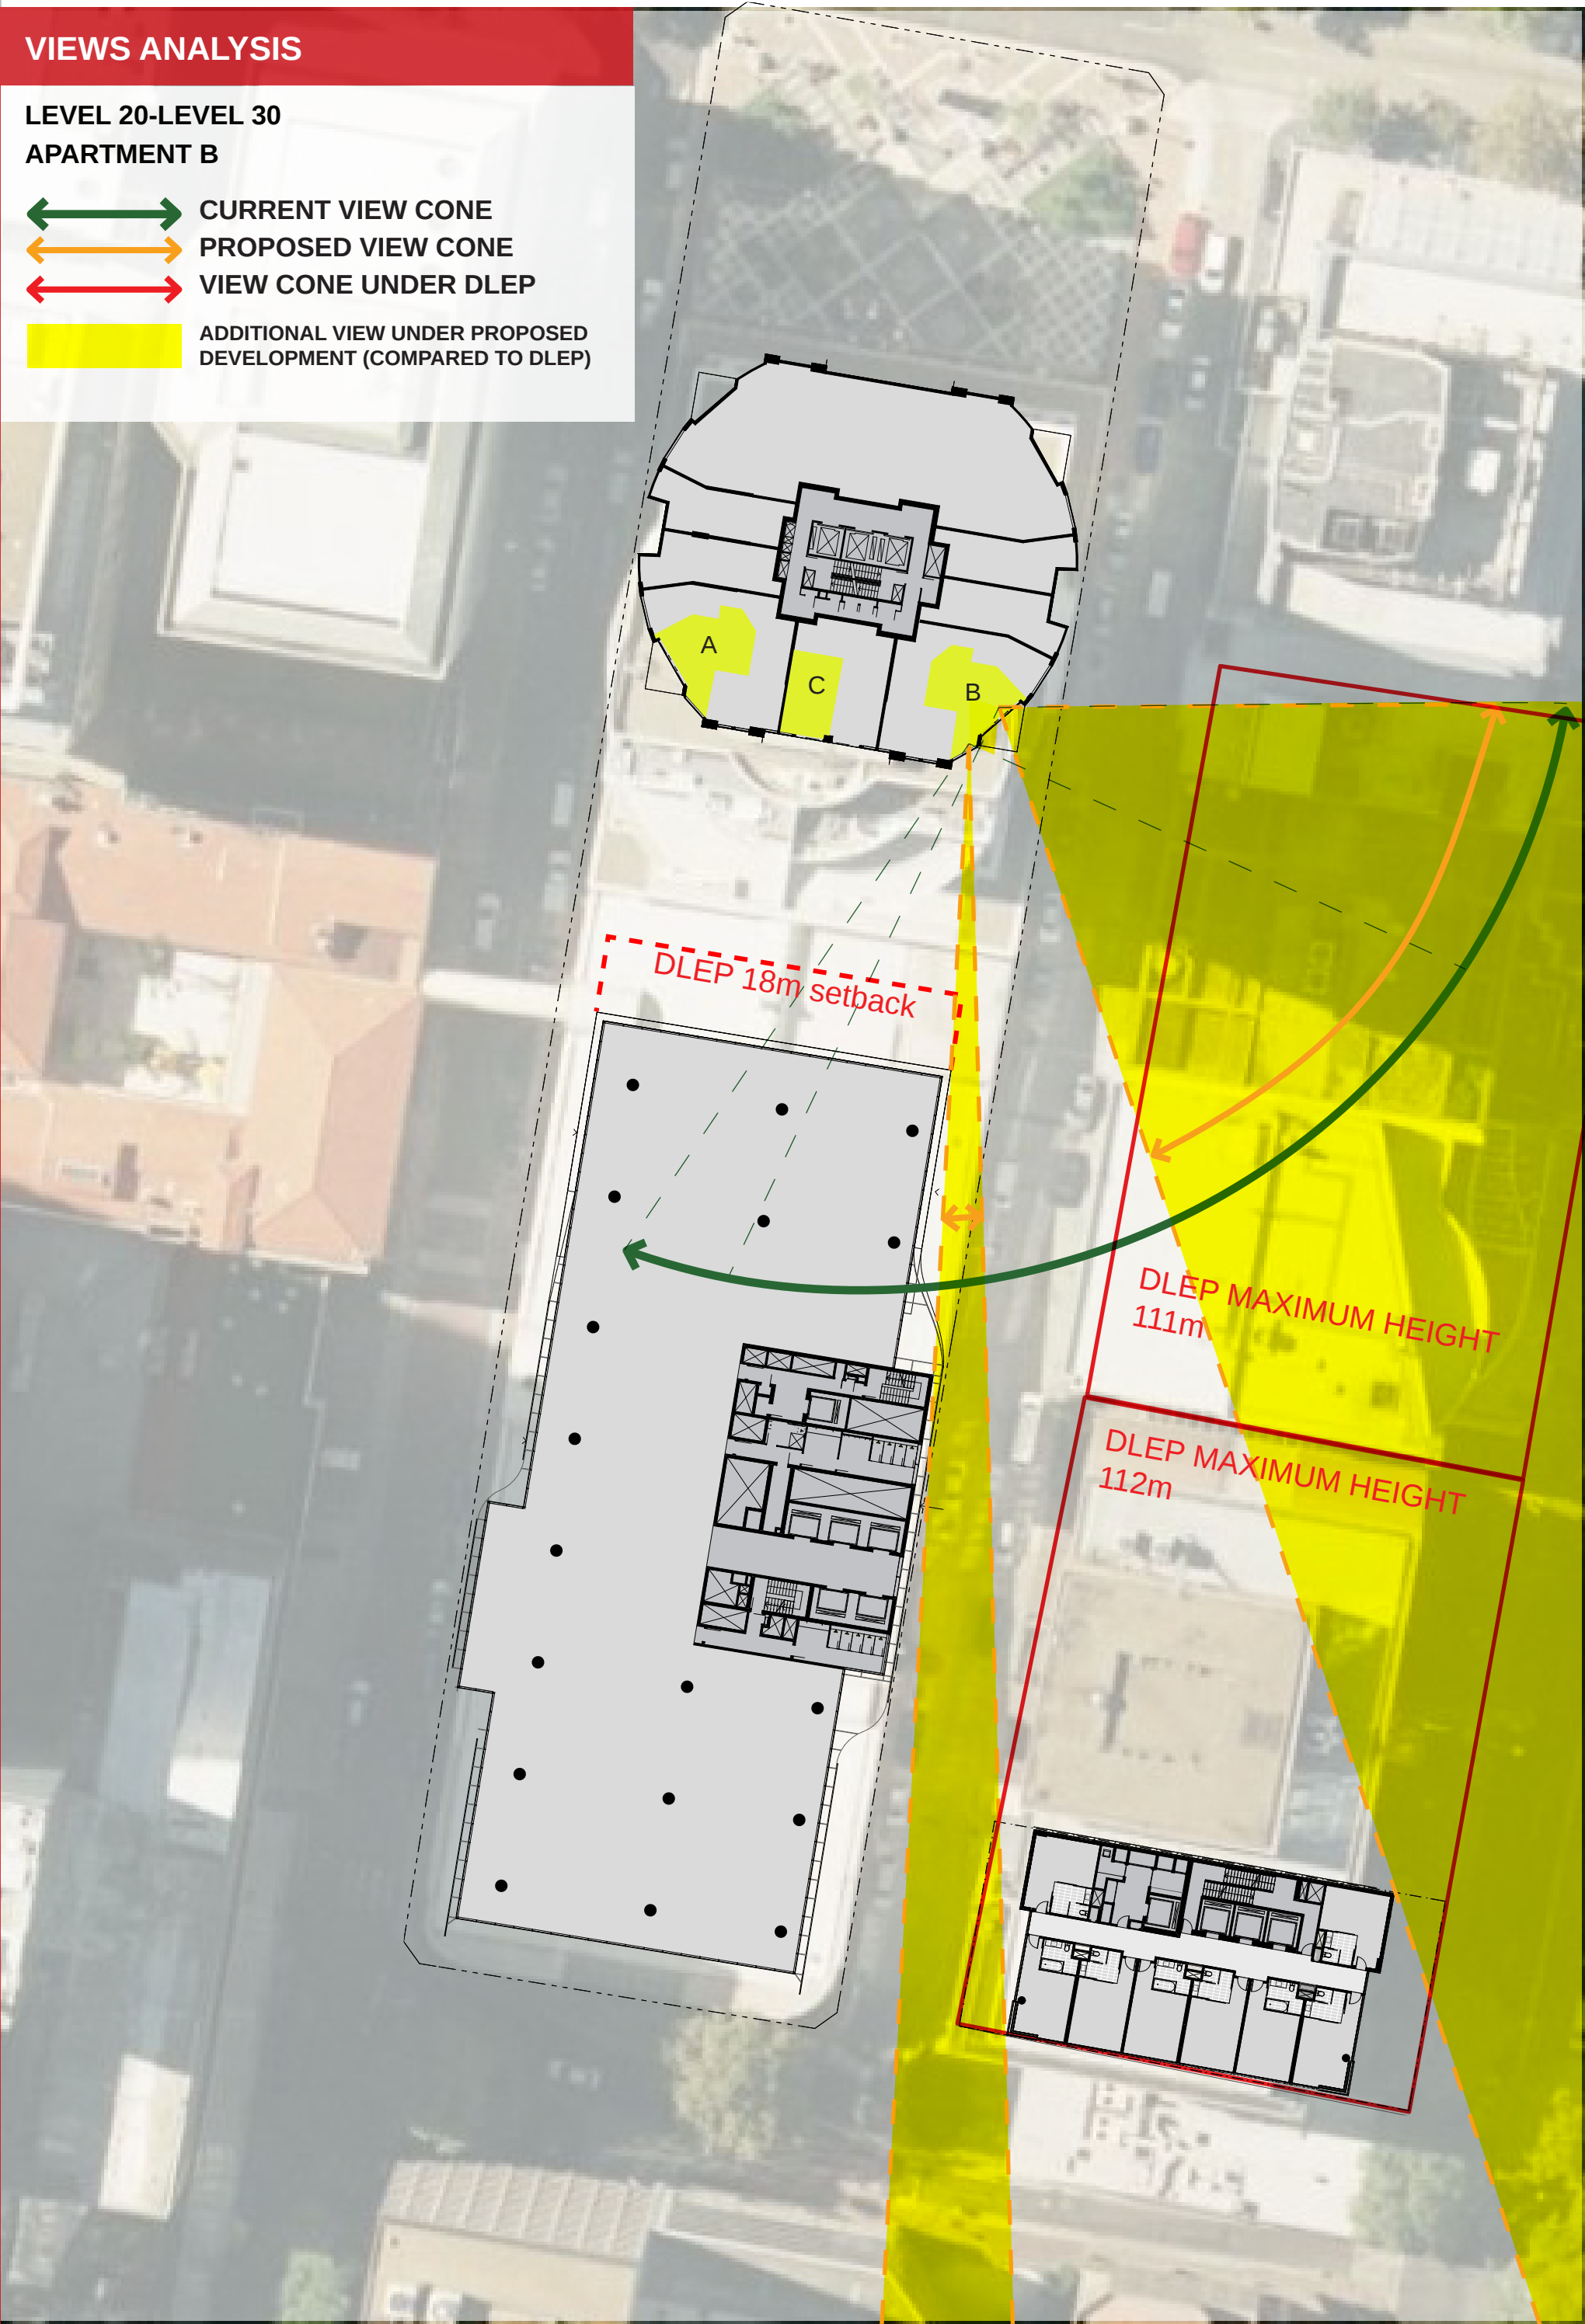

VIEWS ANALYSIS

LEVEL 20-LEVEL 30
 APARTMENT C

-  CURRENT VIEW CONE
-  PROPOSED VIEW CONE
-  VIEW CONE UNDER DLEP
-  ADDITIONAL VIEW UNDER PROPOSED DEVELOPMENT (COMPARED TO DLEP)

