
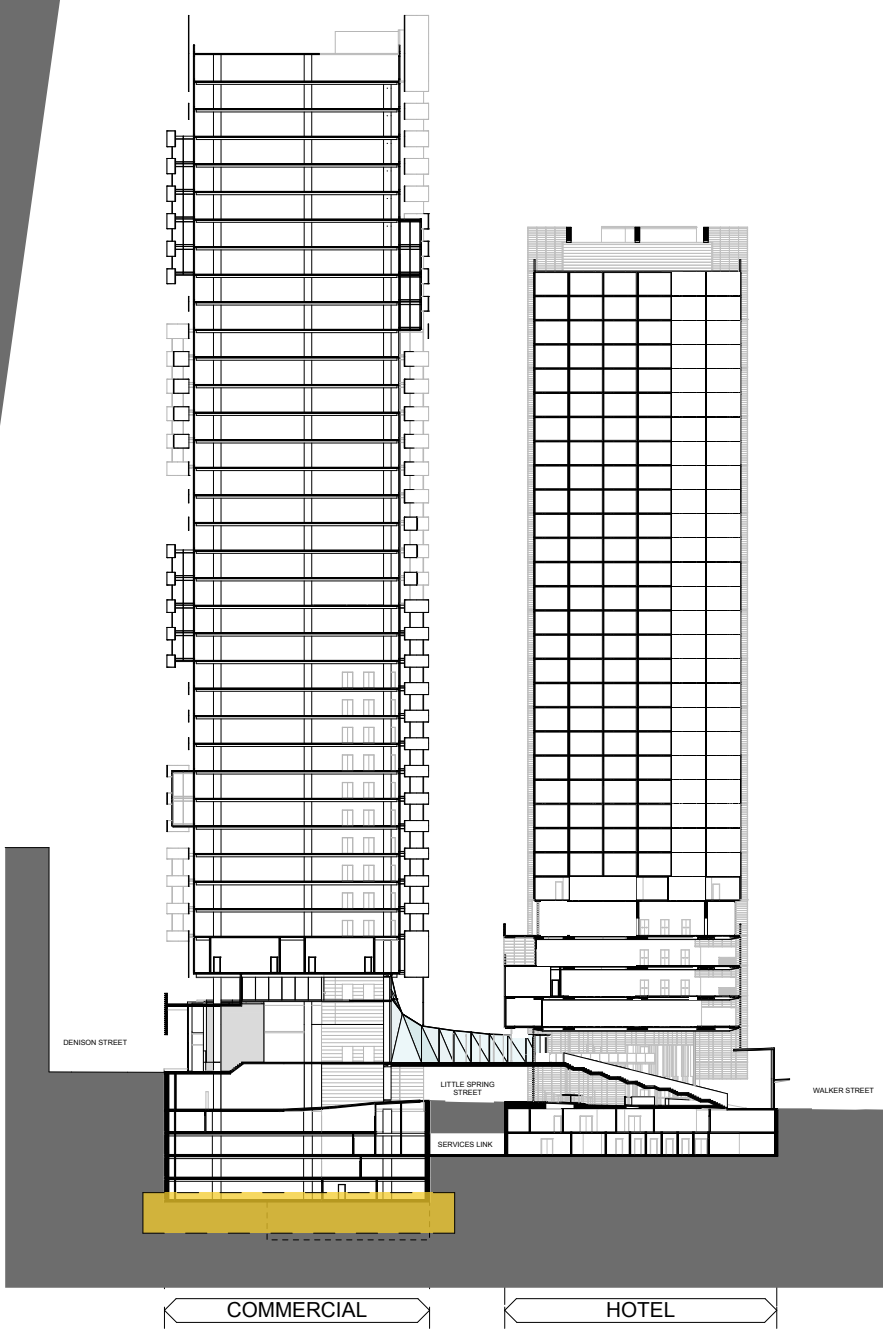


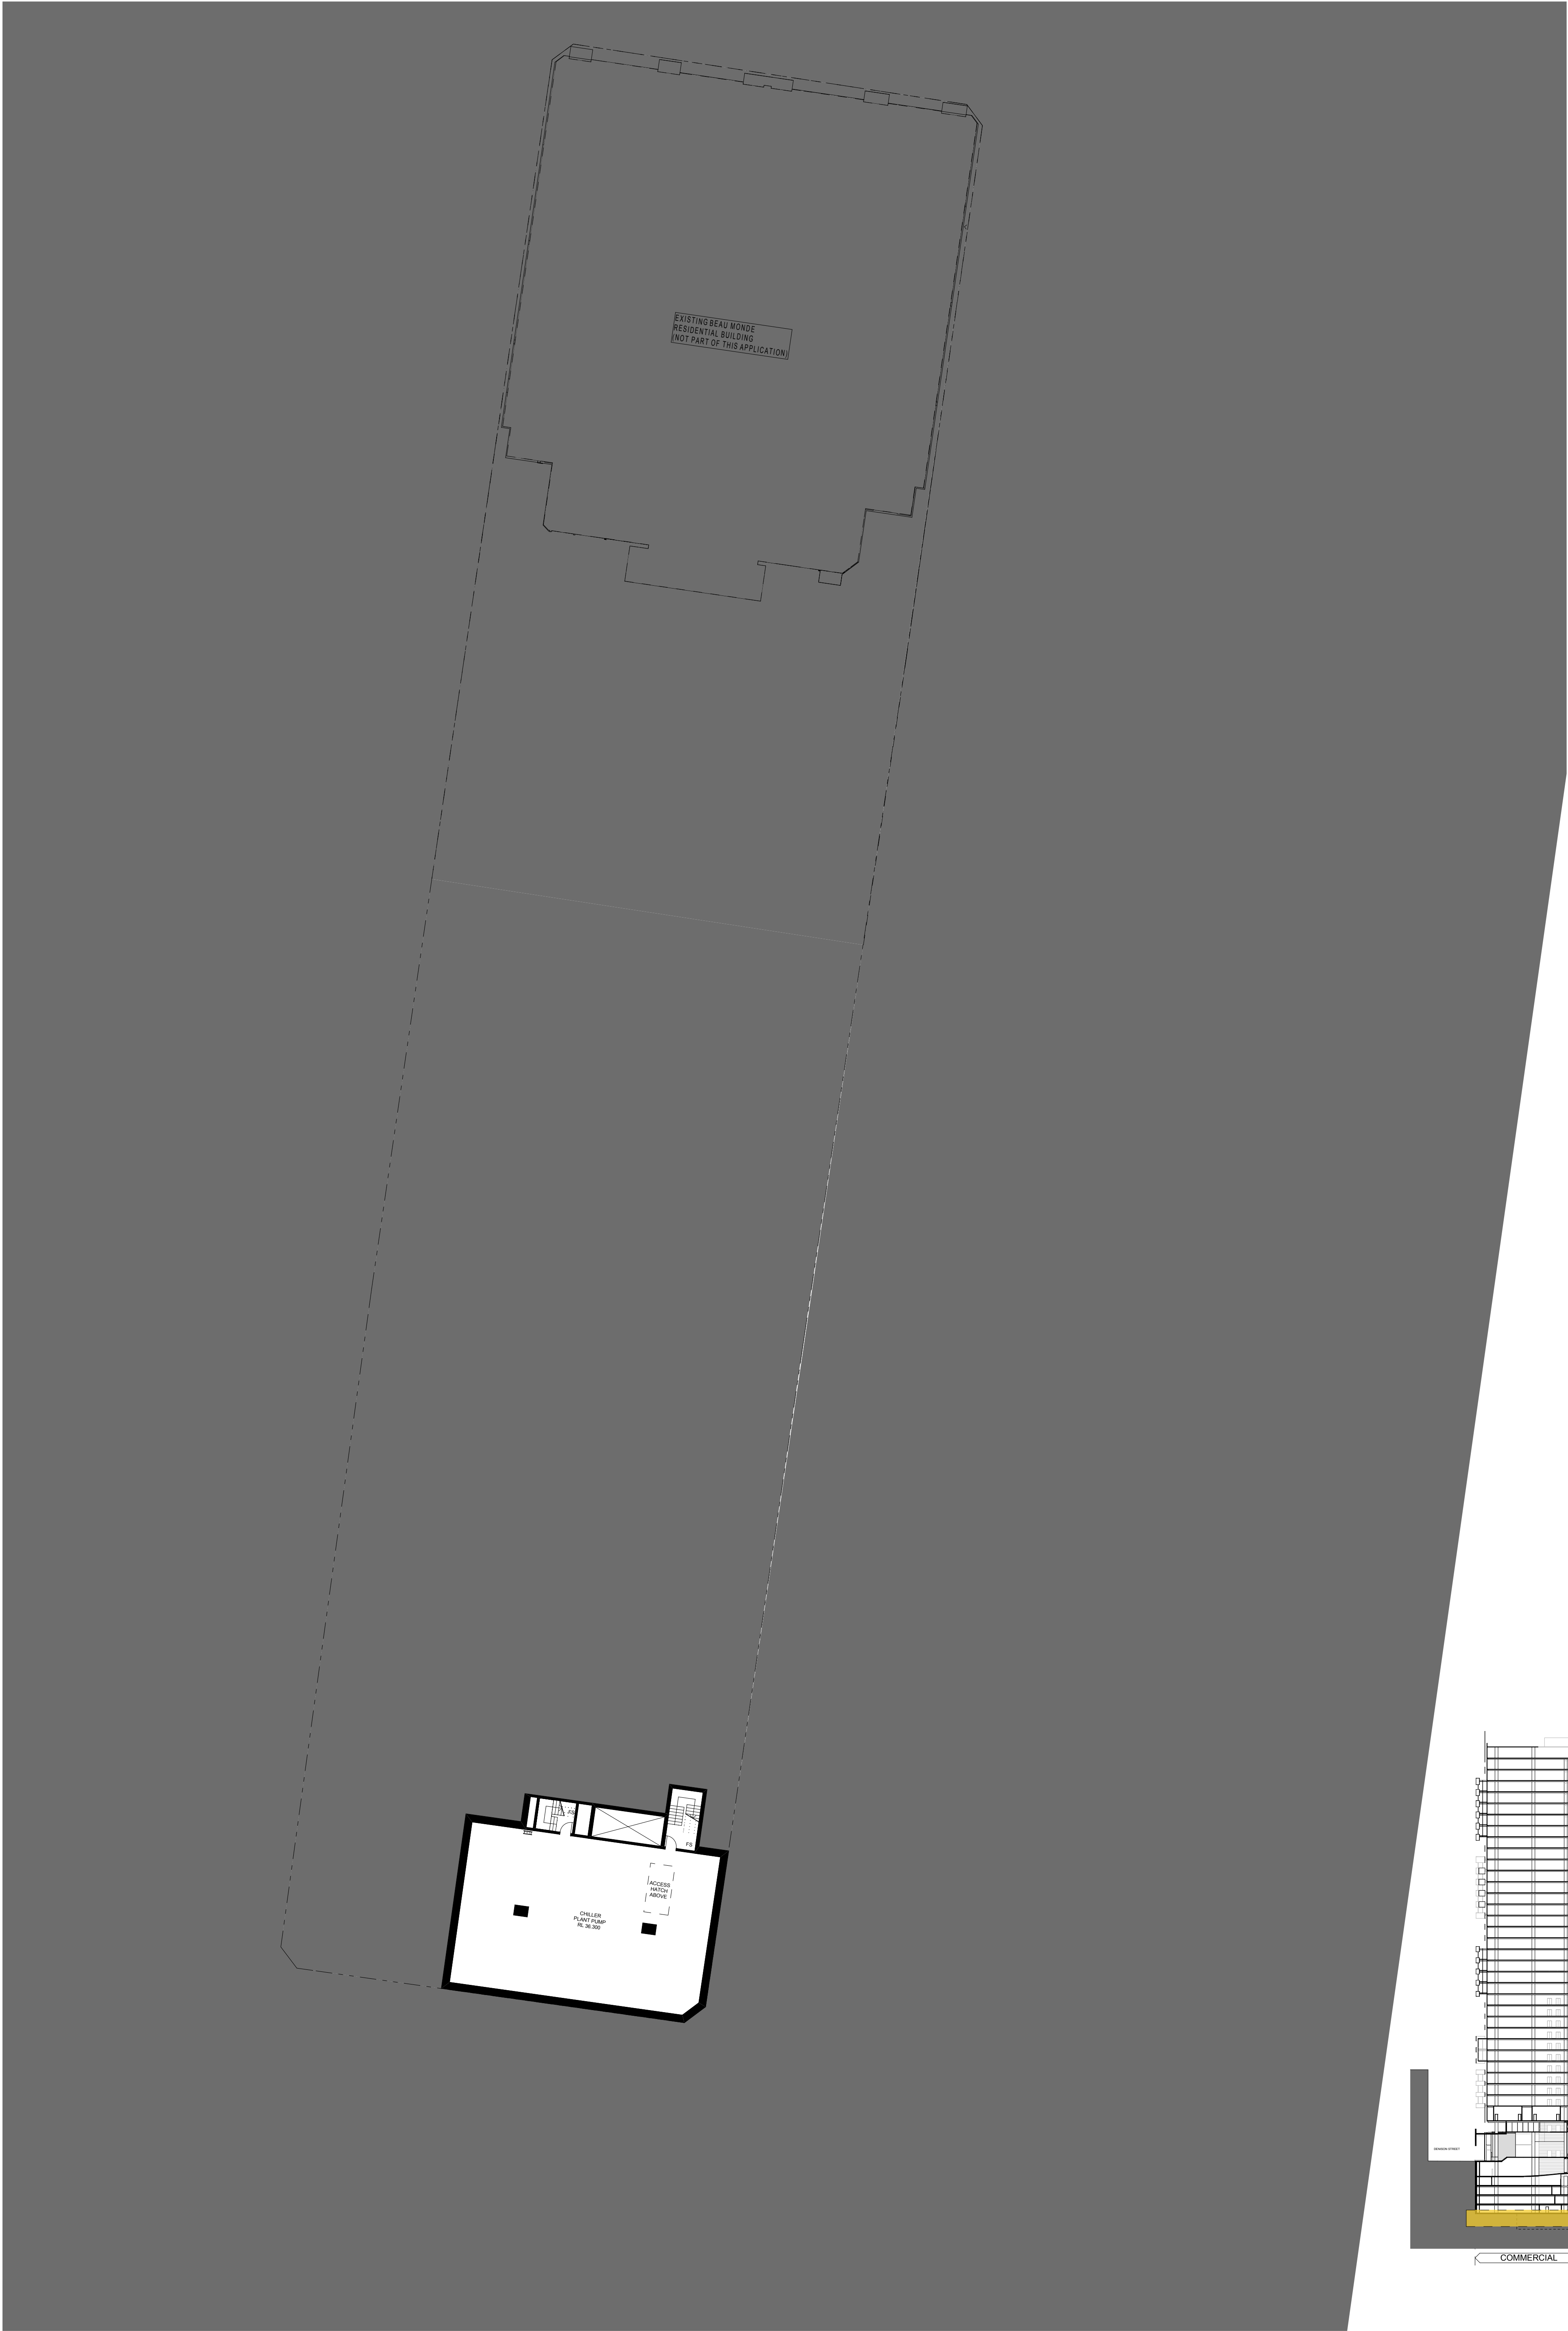

				CIENT EASTMARK HOLDINGS Pty. Ltd. 5 ROGERS AVENUE HASERFIELD, NSW 2045 P: 02 9799 1542 F: 02 9954 4277	ARCHITECTS RICE DAUBNEY ANALYSING CREATING AND IMPLEMENTING ARCHITECTURE 110 WALKER STREET NORTH SYDNEY 2060 T: 02 9956 2666 F: 02 9959 3015 rd@ricedaubney.com.au www.ricedaubney.com.au the rice daubney group (nsw)pty ltd - abn: 77 001 350 769 rice daubney trading trust - abn: 56 880 304 993	PROJECT 88 WALKER STREET DEVELOPMENT North Sydney NSW 2060	DRAWING TITLE BASEMENT 5 - PLANT					
B	23/05/09	EXHIBITION										
A	09/04/09	PART 3A SUBMISSION										
No.	DATE	REVISION / ISSUE DETAILS										
			SCALE: 1:250 @ A1 PROJECT NUMBER: 07001		DATE: APRIL 09 DRAWING NUMBER: DA 08		CHECKED: PR REVISION: B					
THIS DOCUMENT IS THE COPYRIGHT OF RICE DAUBNEY (NSW) Pty Ltd ALL INFORMATION ILLUSTRATED ON THIS DOCUMENT IS TO BE CHECKED AND VERIFIED ON SITE IN THE EVENT OF DISCREPANCIES REFER TO ARCHITECT PRIOR TO COMMENCEMENT OF THE WORK DO NOT SCALE DRAWINGS MANUALLY OR ELECTRONICALLY												