
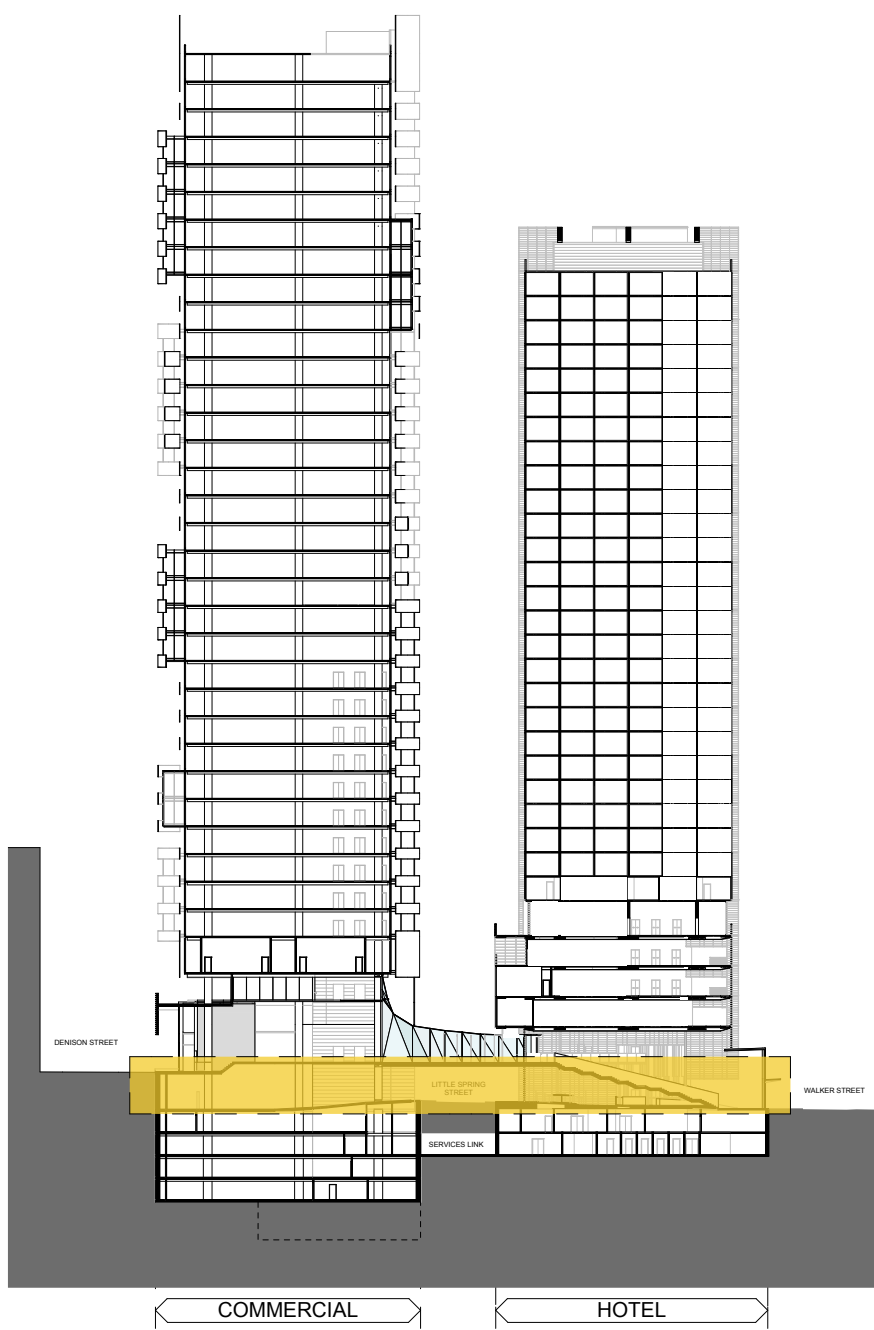


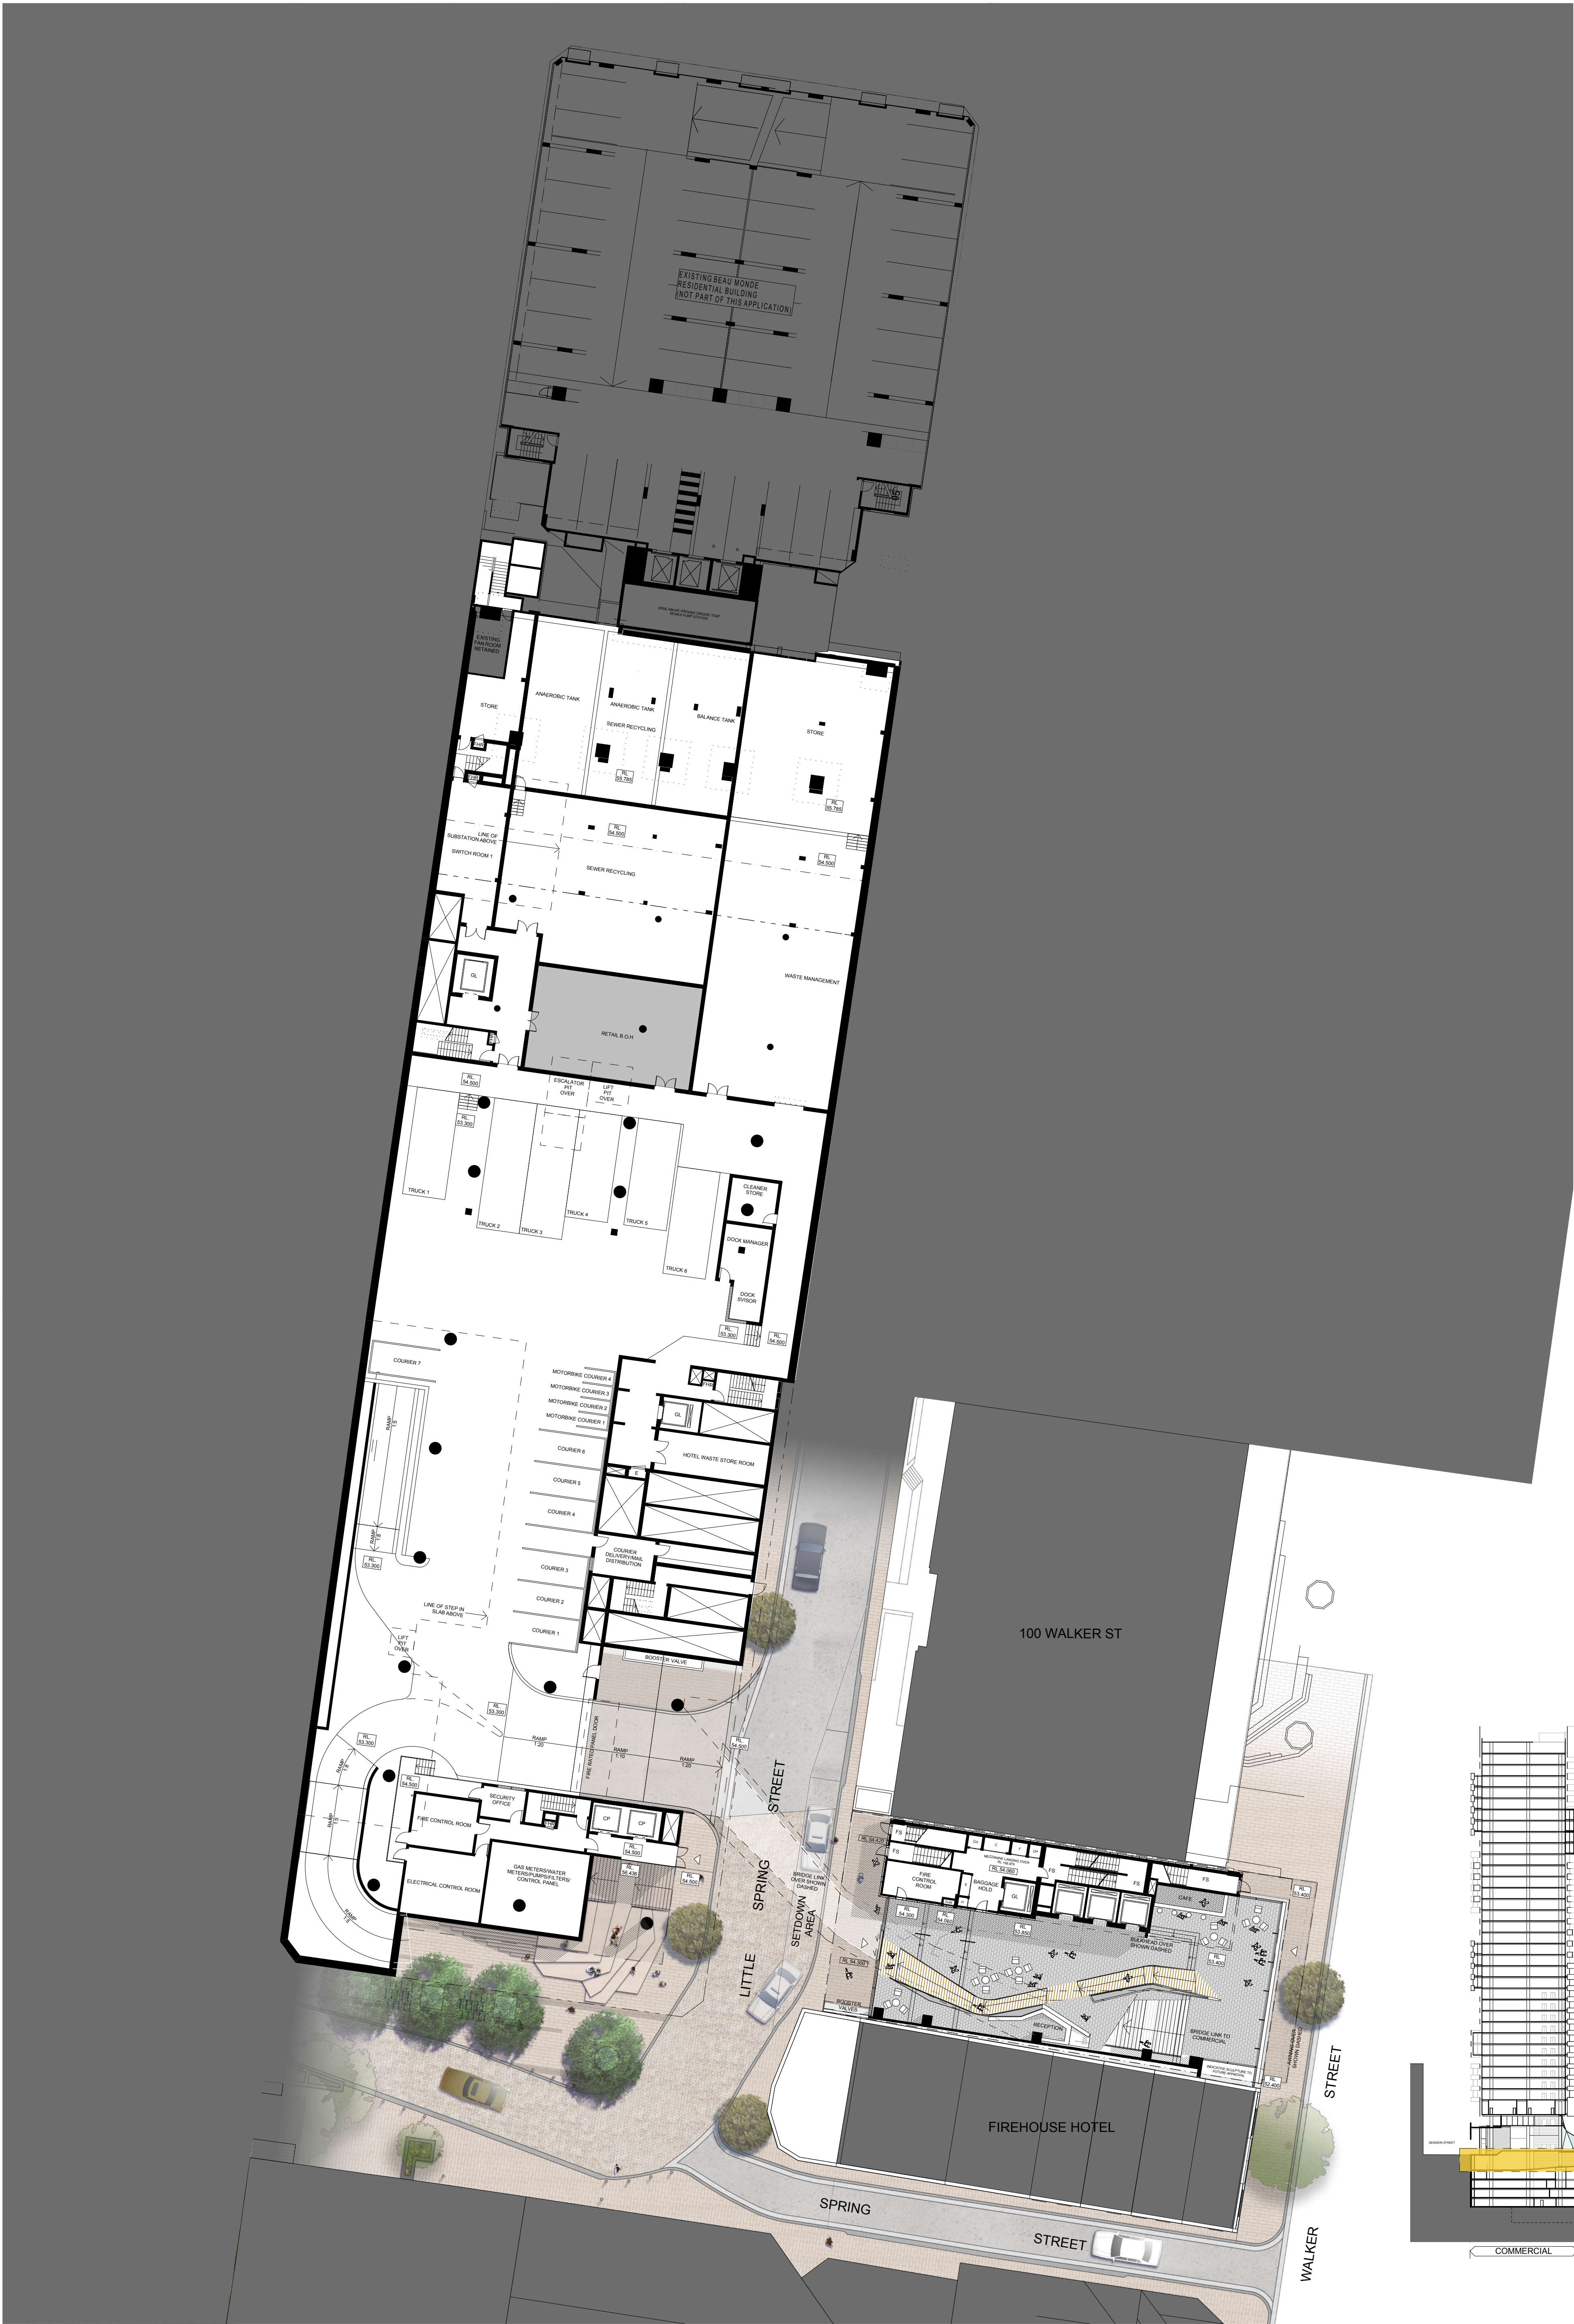

CLIENT			ARCHITECTS		
EASTMARK HOLDINGS EASTMARK HOLDINGS Pty. Ltd.			RICE DAUBNEY ANALYSING CREATING AND IMPLEMENTING ARCHITECTURE 110 WALKER STREET NORTH SYDNEY 2060 T: 02 9556 2686 F: 02 9559 3015 info@ricedaubney.com.au www.ricedaubney.com.au the rice daubney group (nsw) Pty Ltd - abn: 77 001 350 769 rice daubney trading trust - abn: 56 880 304 993		
5 ROGERS AVENUE HABERFIELD, NSW 2045			88 WALKER STREET DEVELOPMENT North Sydney NSW 2060		
PROJECT			DRAWING TITLE		
SCALE: 1:250 @ A1			DATE: APRIL 09		
PROJECT NUMBER: 07001			DRAWING NUMBER: DA 14		
			CHECKED: PR		
			REVISION: B		
THIS DOCUMENT IS THE COPYRIGHT OF RICE DAUBNEY (NSW) Pty Ltd. ALL INFORMATION ILLUSTRATED ON THIS DOCUMENT IS TO BE CHECKED AND VERIFIED ON SITE. IN THE EVENT OF DISCREPANCIES REFER TO ARCHITECT PRIOR TO COMMENCEMENT OF THE WORK. DO NOT SCALE DRAWINGS MANUALLY OR ELECTRONICALLY.					