


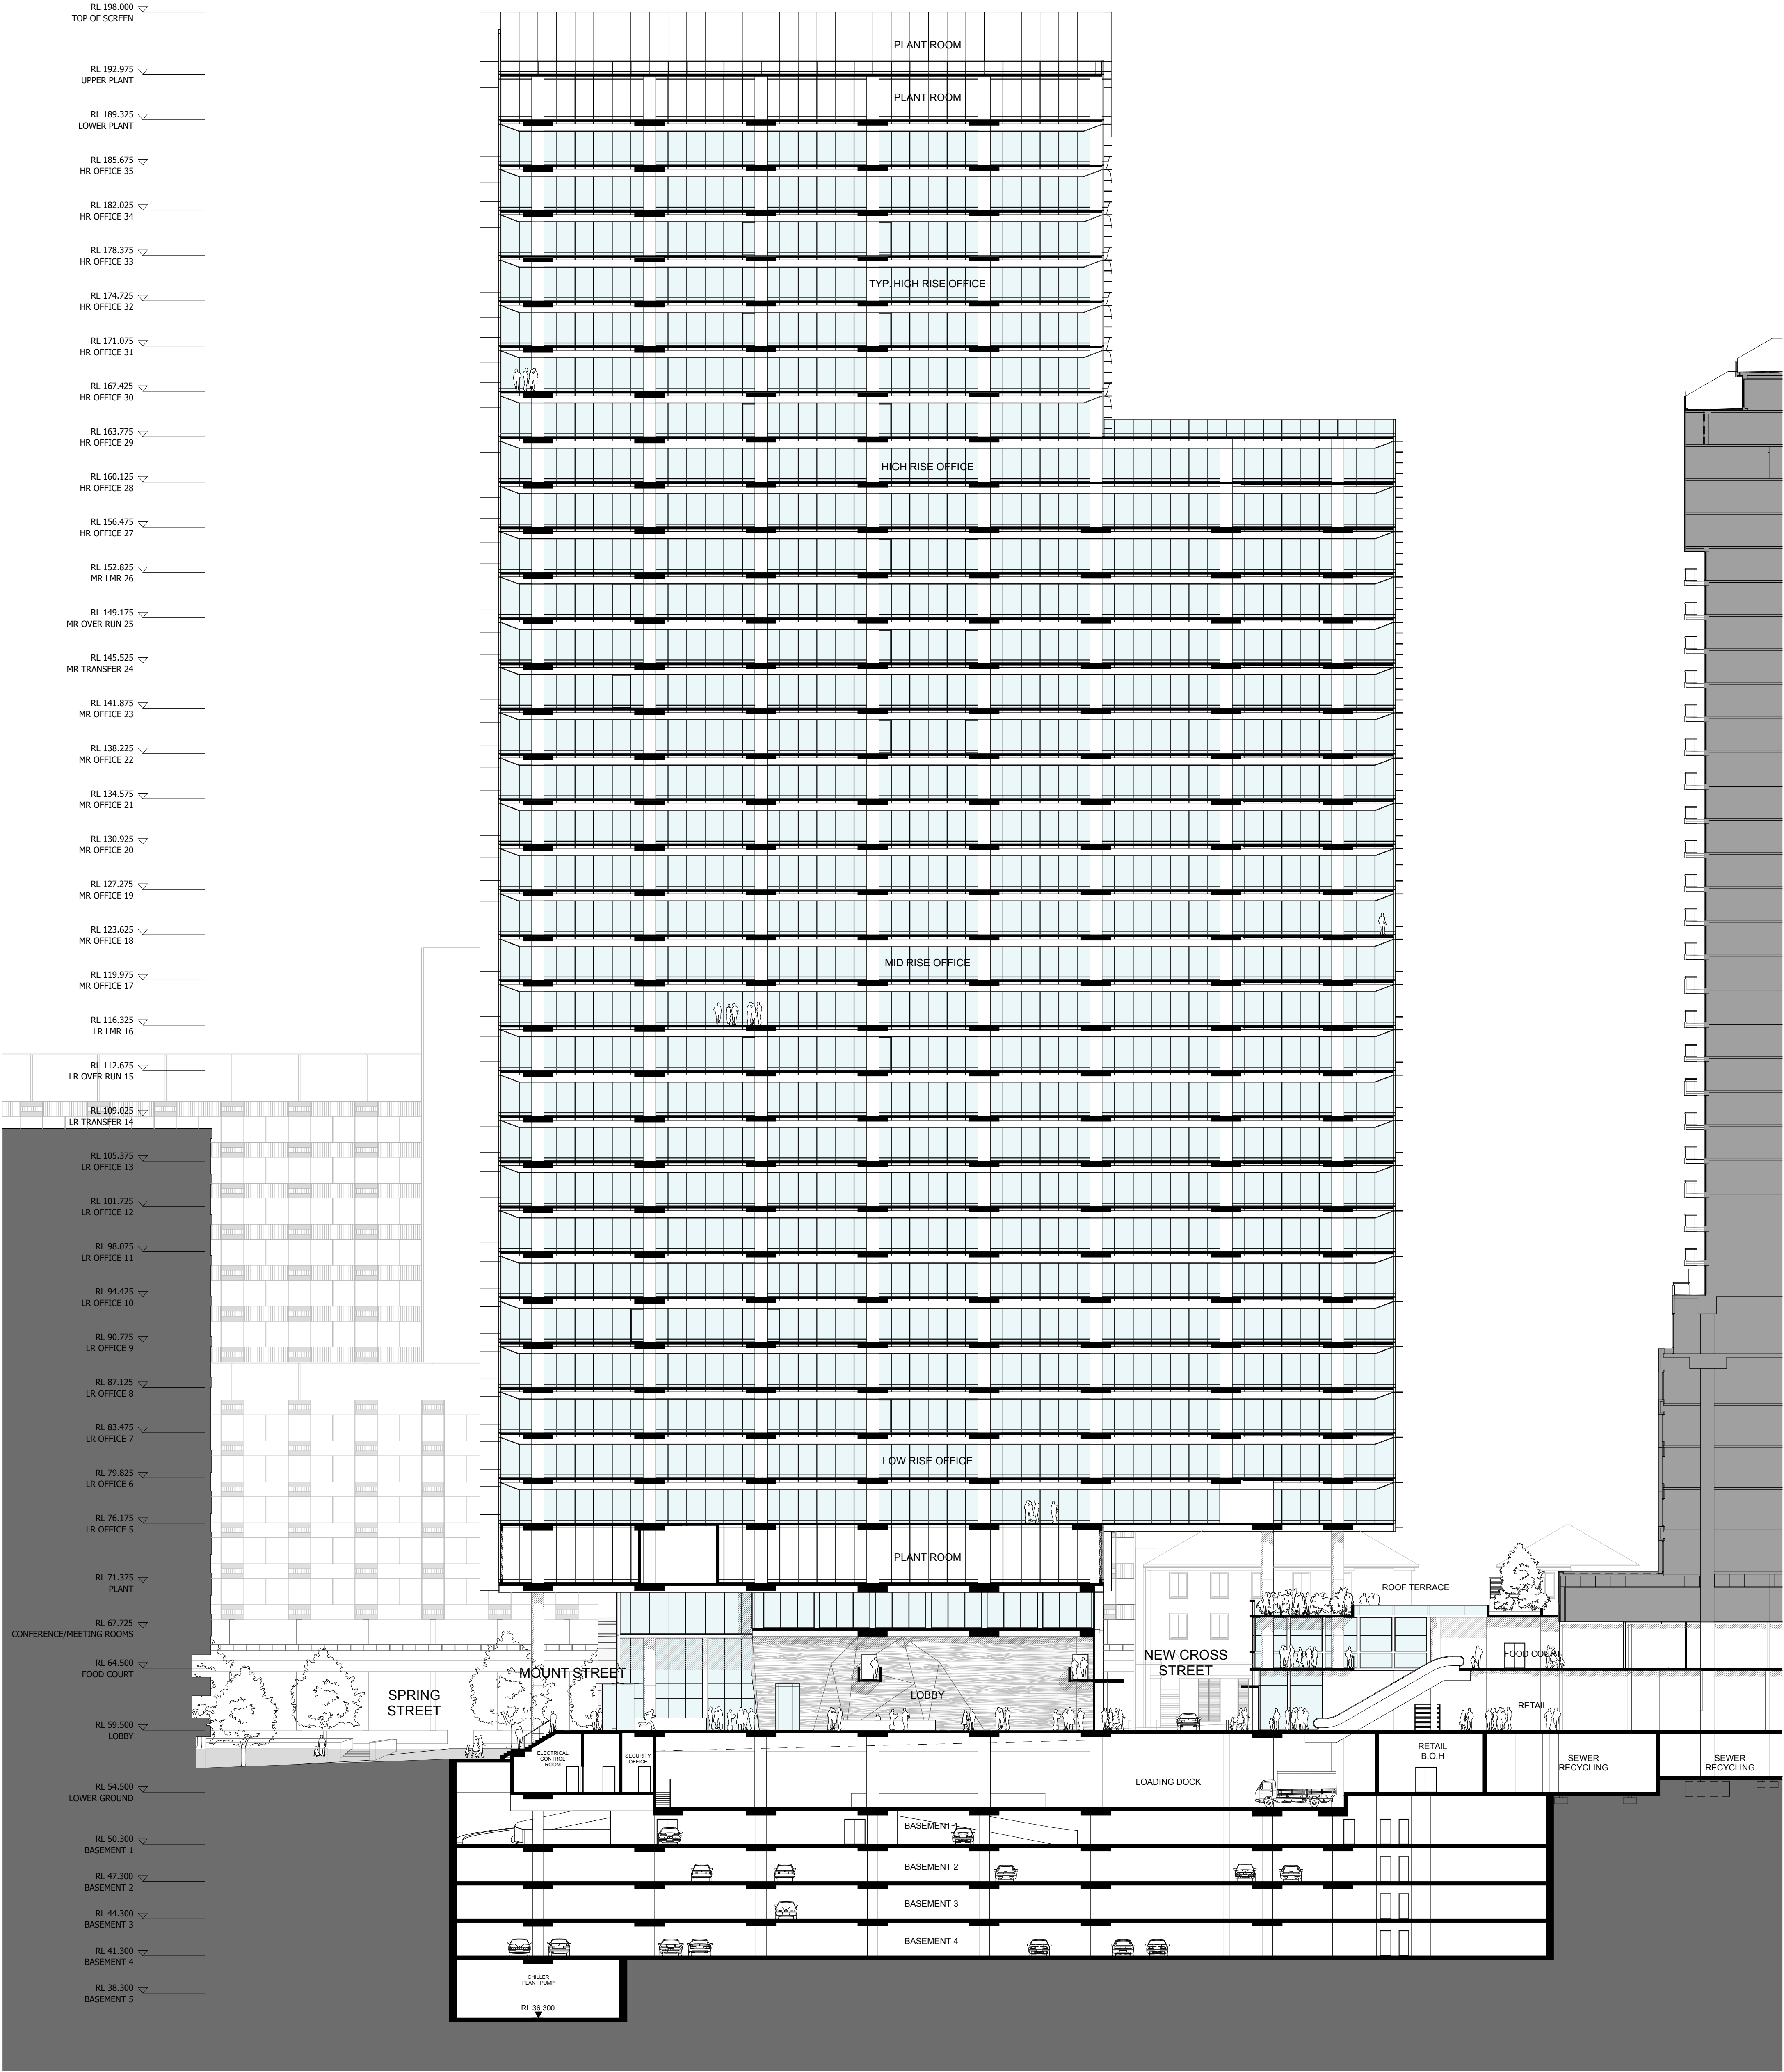

B A	29/05/09 09/04/09	EXHIBITION PART 3A SUBMISSION	CLIENT	EASTMARK HOLDINGS Pty. Ltd. 5 ROGERS AVENUE HASFIELD, NSW 2045 P: 02 9799 1542 F: 02 9954 4277	ARCHITECTS RICE DAUBNEY ANALYSING CREATING AND IMPLEMENTING ARCHITECTURE 110 WALKER STREET NORTH SYDNEY 2060 T: 02 9556 2666 F: 02 9559 3015 rd@ricedaubney.com.au www.ricedaubney.com.au the rice daubney group (nsw) Pty Ltd - abn: 77 001 350 769 rice daubney trading trust - abn: 56 880 304 993	PROJECT 88 WALKER STREET DEVELOPMENT North Sydney NSW 2060	DRAWING TITLE COMMERCIAL NORTH/SOUTH SECTION LOOKING WEST	SCALE: 1:250 @ A1	DATE: APRIL 09	CHECKED: PR
								PROJECT NUMBER: 07001	DRAWING NUMBER: DA 27	REVISION: B