


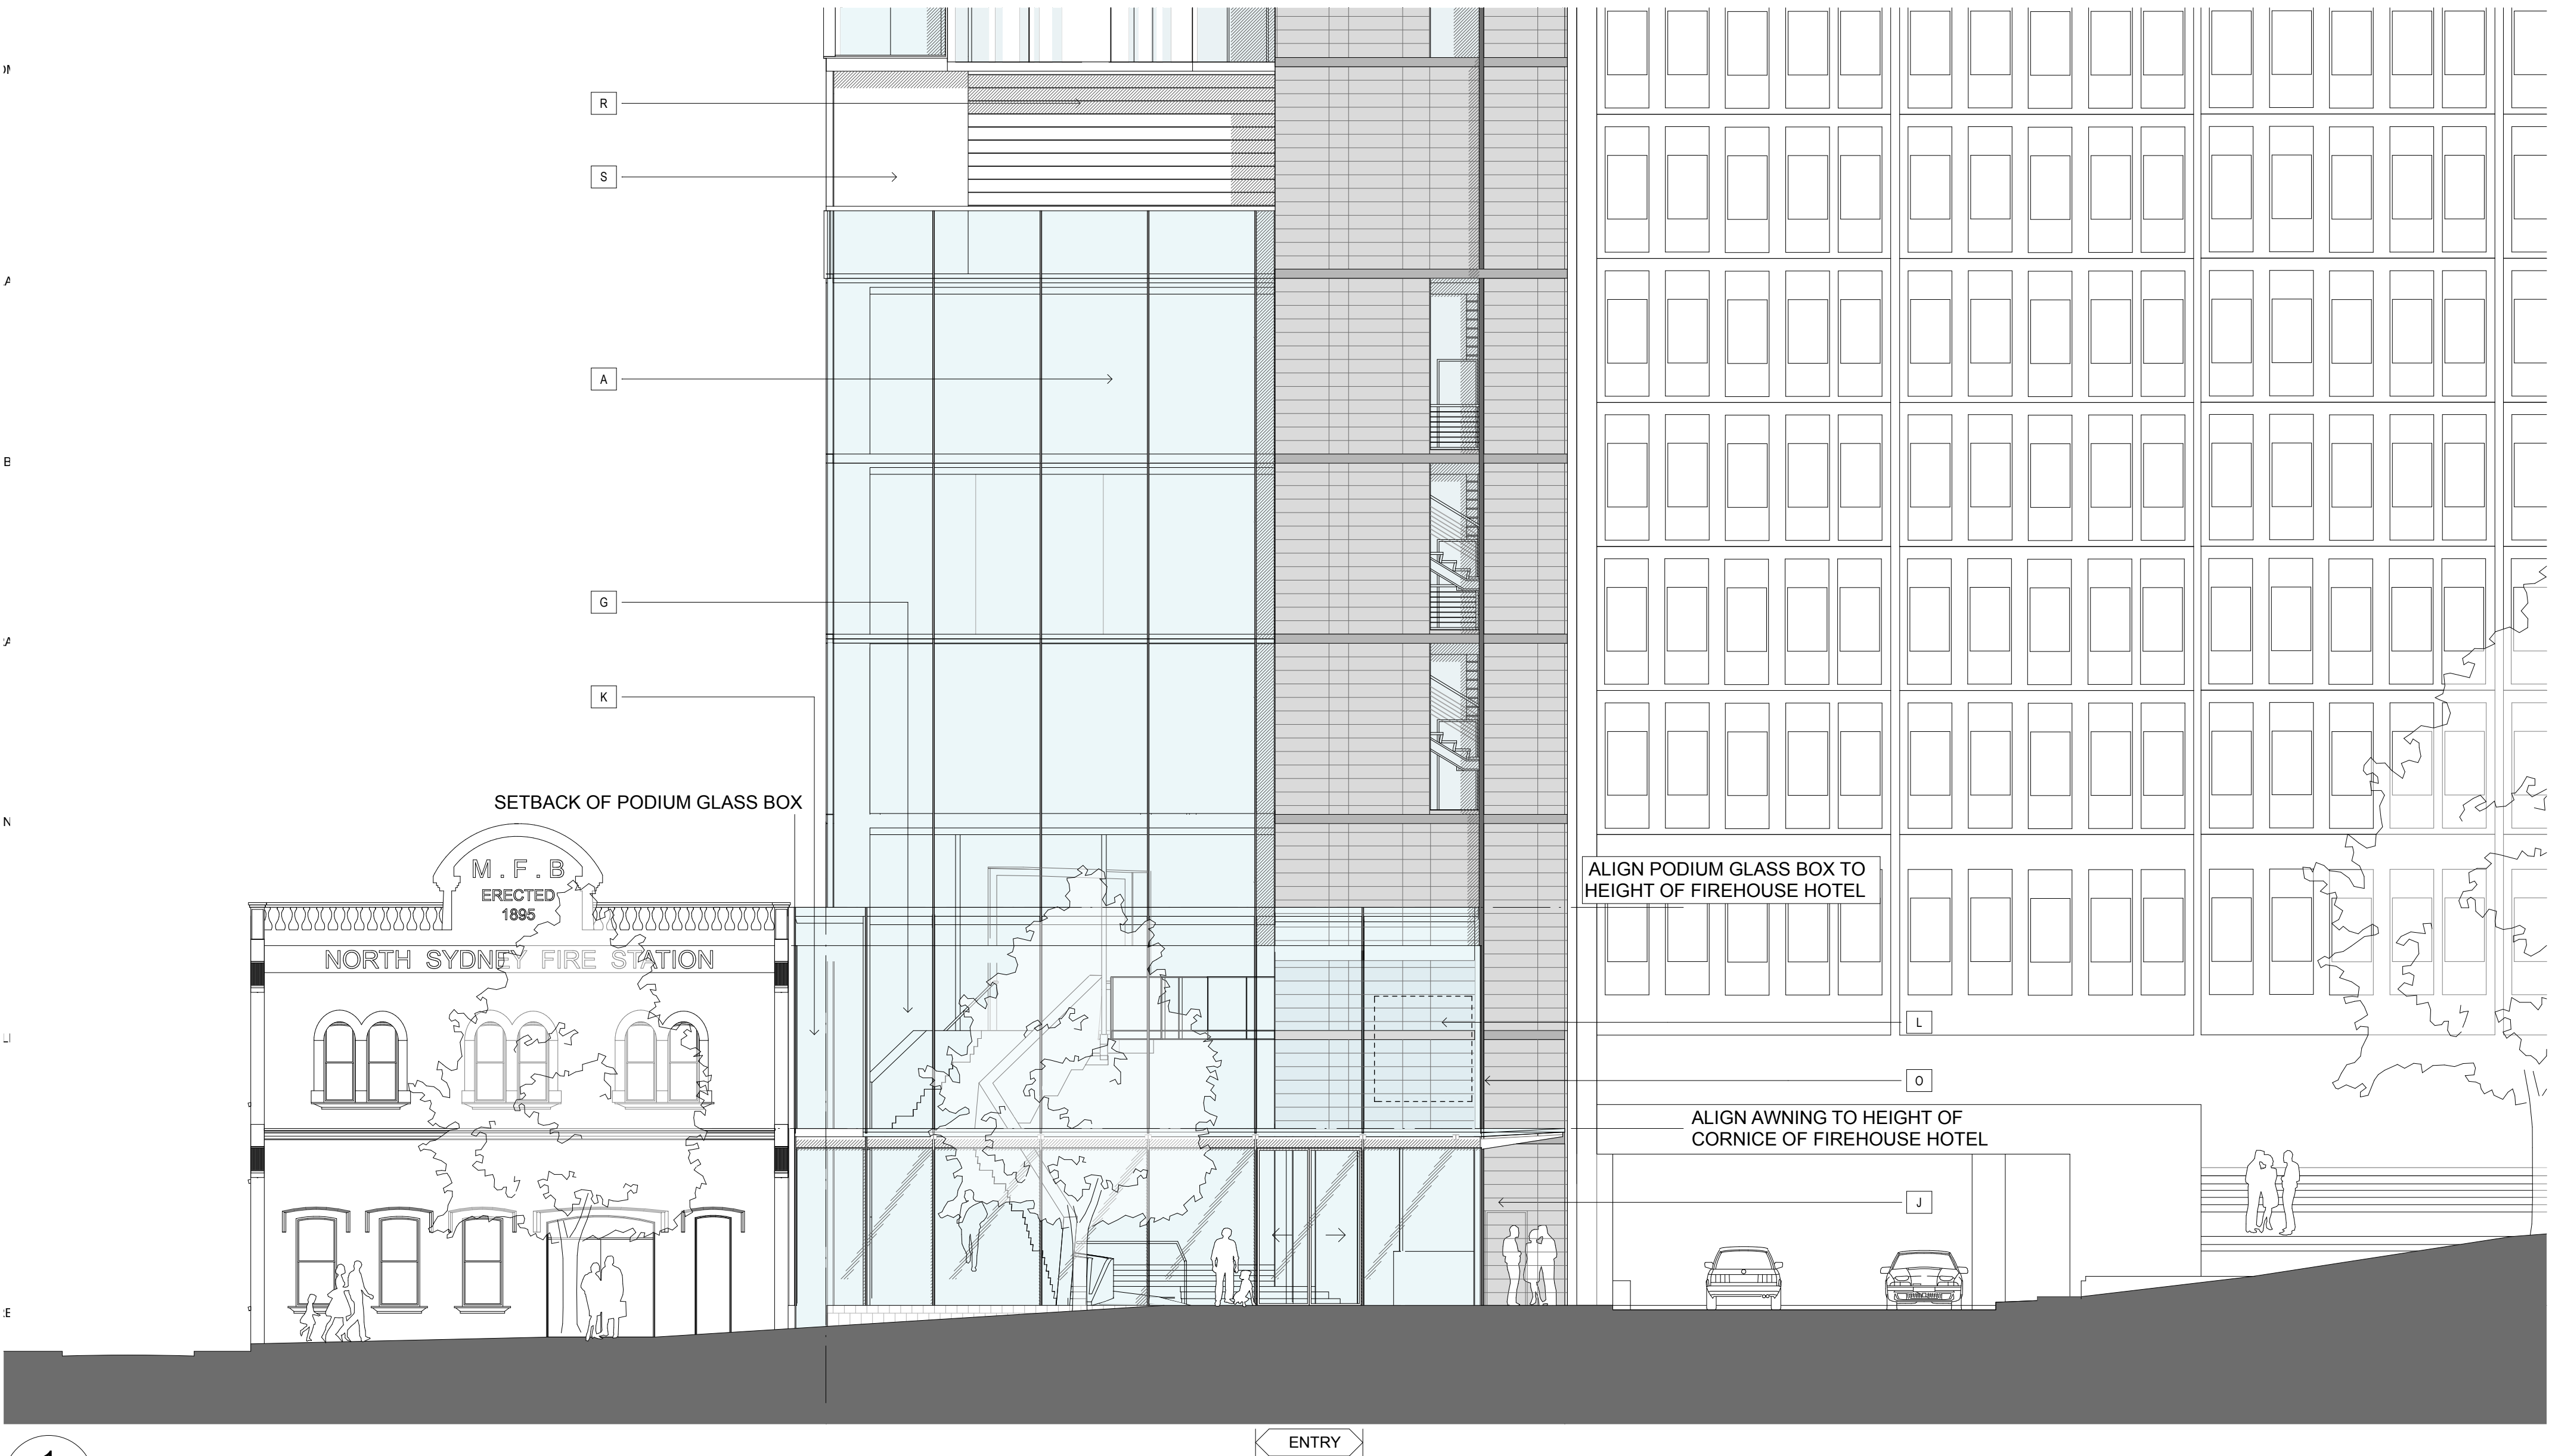

1

WALKER STREET PODIUM

1:100 @A1




2

LITTLE SPRING STREET PODIUM

1:100 @A1

LEGEND		
A	-	DOUBLE GLAZED FACADE
B	-	DOUBLE GLAZED FACADE WITH PATTERN GLASS
C	-	STONE CLADDING
D	-	PIN FIXED GLAZED FACADE
E	-	FRAMELESS SHOPFRONT GLAZING WITH BI-FOLD DOORS
F	-	PRE-FINISHED COMPOSITE METAL PANELS
G	-	FRAMELESS GLASS WITH STAINLESS STEEL SUPPORTS
H	-	PERFORATED MESH SUNSCREEN NATURAL ANODISED FINISH
I	-	HARDWOOD TIMBER FRAMED GLASS SHOPFRONT
J	-	TERRACOTTA FACADE PANNELLING
K	-	INDICATIVE ARTWORK SUBJECT TO FUTURE APPROVAL
L	-	INDICATIVE SIGNAGE ZONE SUBJECT TO FUTURE APPROVAL MAX 50% OF TOTAL AREA OF SIGNAGE ZONE
M	-	INTEGRATED GLASS ARTWORK
N	-	STAINLESS STEEL EXTRUSION
O	-	PRE-FINISHED METAL EXTRUSION
P	-	EXPRESSED PRE-FINISHED METAL WINDOW REVEAL
R	-	PRE-FINISHED METAL LOUVRES
S	-	PRE-FINISHED COMPOSITE METAL PANEL
T	-	TERRACOTTA FACADE PANNELLING

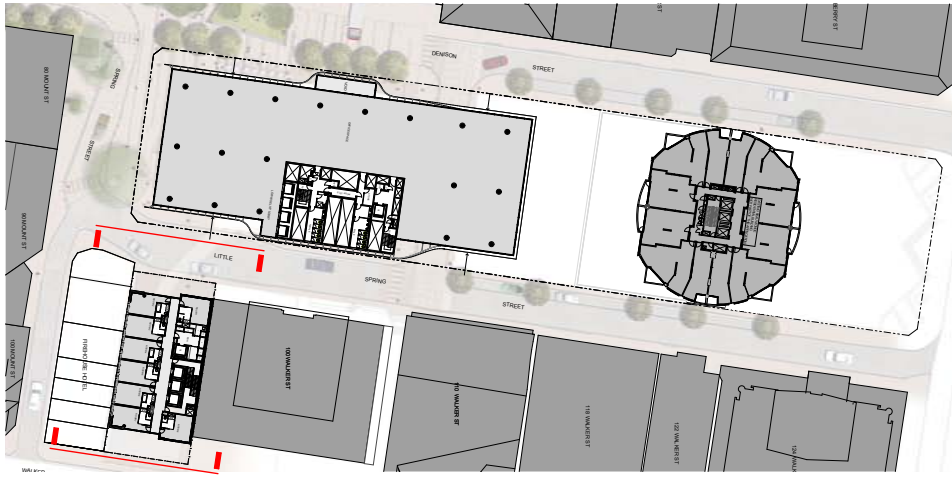

CLIENT			ARCHITECTS			PROJECT			DRAWING TITLE			SCALE			DATE			CHECKED:		
 EASTMARK HOLDINGS Pty. Ltd.			RICE DAUBNEY ANALYSING CREATING AND IMPLEMENTING ARCHITECTURE			88 WALKER STREET DEVELOPMENT North Sydney NSW 2060			DETAILED STREET ELEVATION - LITTLE SPRING ST EAST/ WALKER ST			1:100 @ A1			APRIL 09			PR		
5 ROGERS AVENUE HABERFIELD, NSW 2045			110 WALKER STREET NORTH SYDNEY 2060 T: 02 9556 2666 F: 02 9559 3015 rda@ricedaubney.com.au www.ricedaubney.com.au the rice daubney group (nsw) Pty Ltd - abn: 77 001 350 769 rice daubney trading trust - abn: 56 880 304 993									PROJECT NUMBER: 07001			DRAWING NUMBER: DA 40			REVISION: B		
No. DATE REVISION / ISSUE DETAILS			P: 02 9799 1542 F: 02 9554 4277																	