


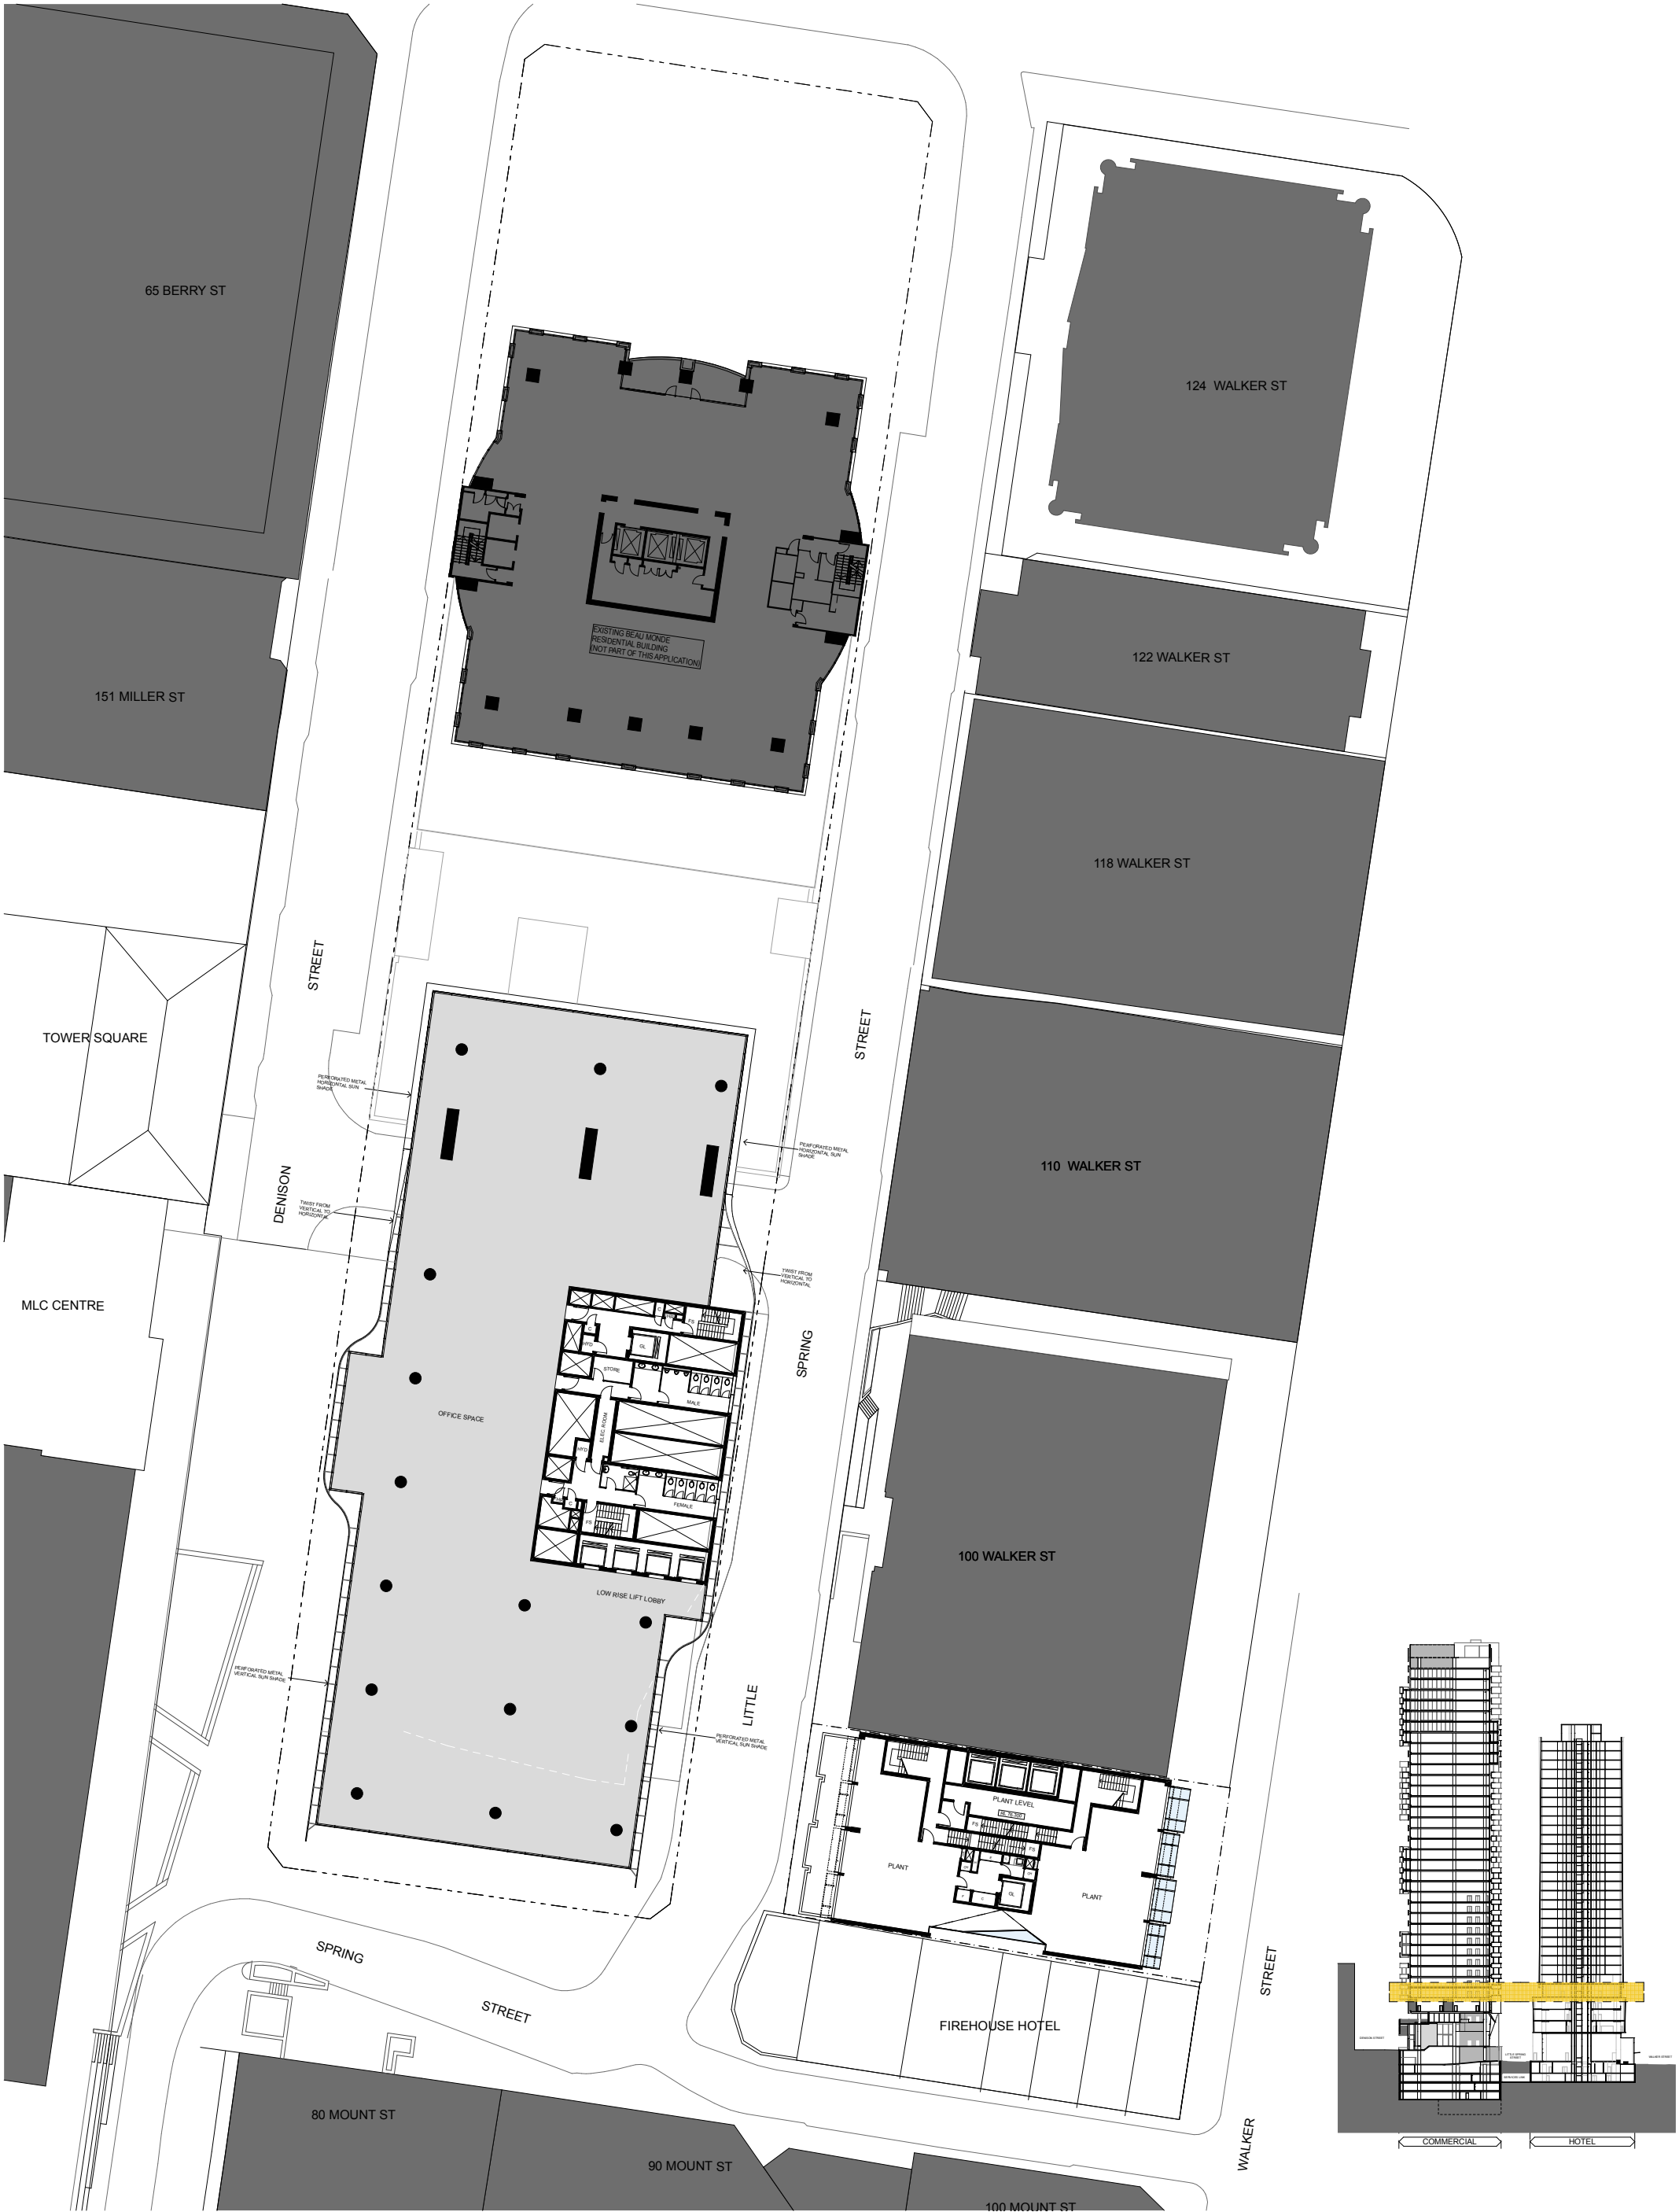

C B A			09/10/09 29/05/09 09/04/09	PPR EXHIBITION PART 3A SUBMISSION			CLIENT EASTMARK HOLDINGS Pty. Ltd. 5 ROGERS AVENUE HABERFIELD, NSW 2045 P: 0799 1542 51 F: 02 9954 4277		ARCHITECTS RICE DAUBNEY ANALYSING CREATING AND IMPLEMENTING ARCHITECTURE  110 WALKER STREET NORTH SYDNEY 2060 T: 02 9956 2666 F: 02 9959 3015 rd@ricedaubney.com.au www.ricedaubney.com.au the rice daubney group (trw) pt ltd abn: 77 001 350 769 rice daubney trading trust - abn: 95 880 304 993		PROJECT 88 WALKER STREET DEVELOPMENT North Sydney NSW 2060		DRAWING TITLE COMMERCIAL LOW RISE & HOTEL PLANT		SCALE: 1:250 @ A1 DATE: SEPTEMBER 09 CHECKED: PR PROJECT NUMBER: 07001 DRAWING NUMBER: DA 22 REVISION: C		
No. DATE REVISION / ISSUE DETAILS					THIS DOCUMENT IS THE COPYRIGHT OF RICE DAUBNEY (NSW) PTY. LTD. ALL INFORMATION ILLUSTRATED ON THIS DOCUMENT IS TO BE CHECKED AND VERIFIED ON SITE. IN THE EVENT OF DISCREPANCIES, REFER TO ARCHITECT PRIOR TO COMMENCEMENT OF THE WORK. DO NOT SCALE DRAWINGS MANUALLY OR ELECTRONICALLY.												