
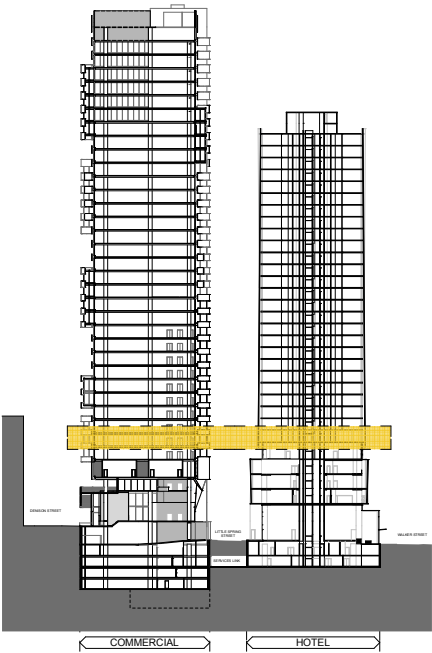


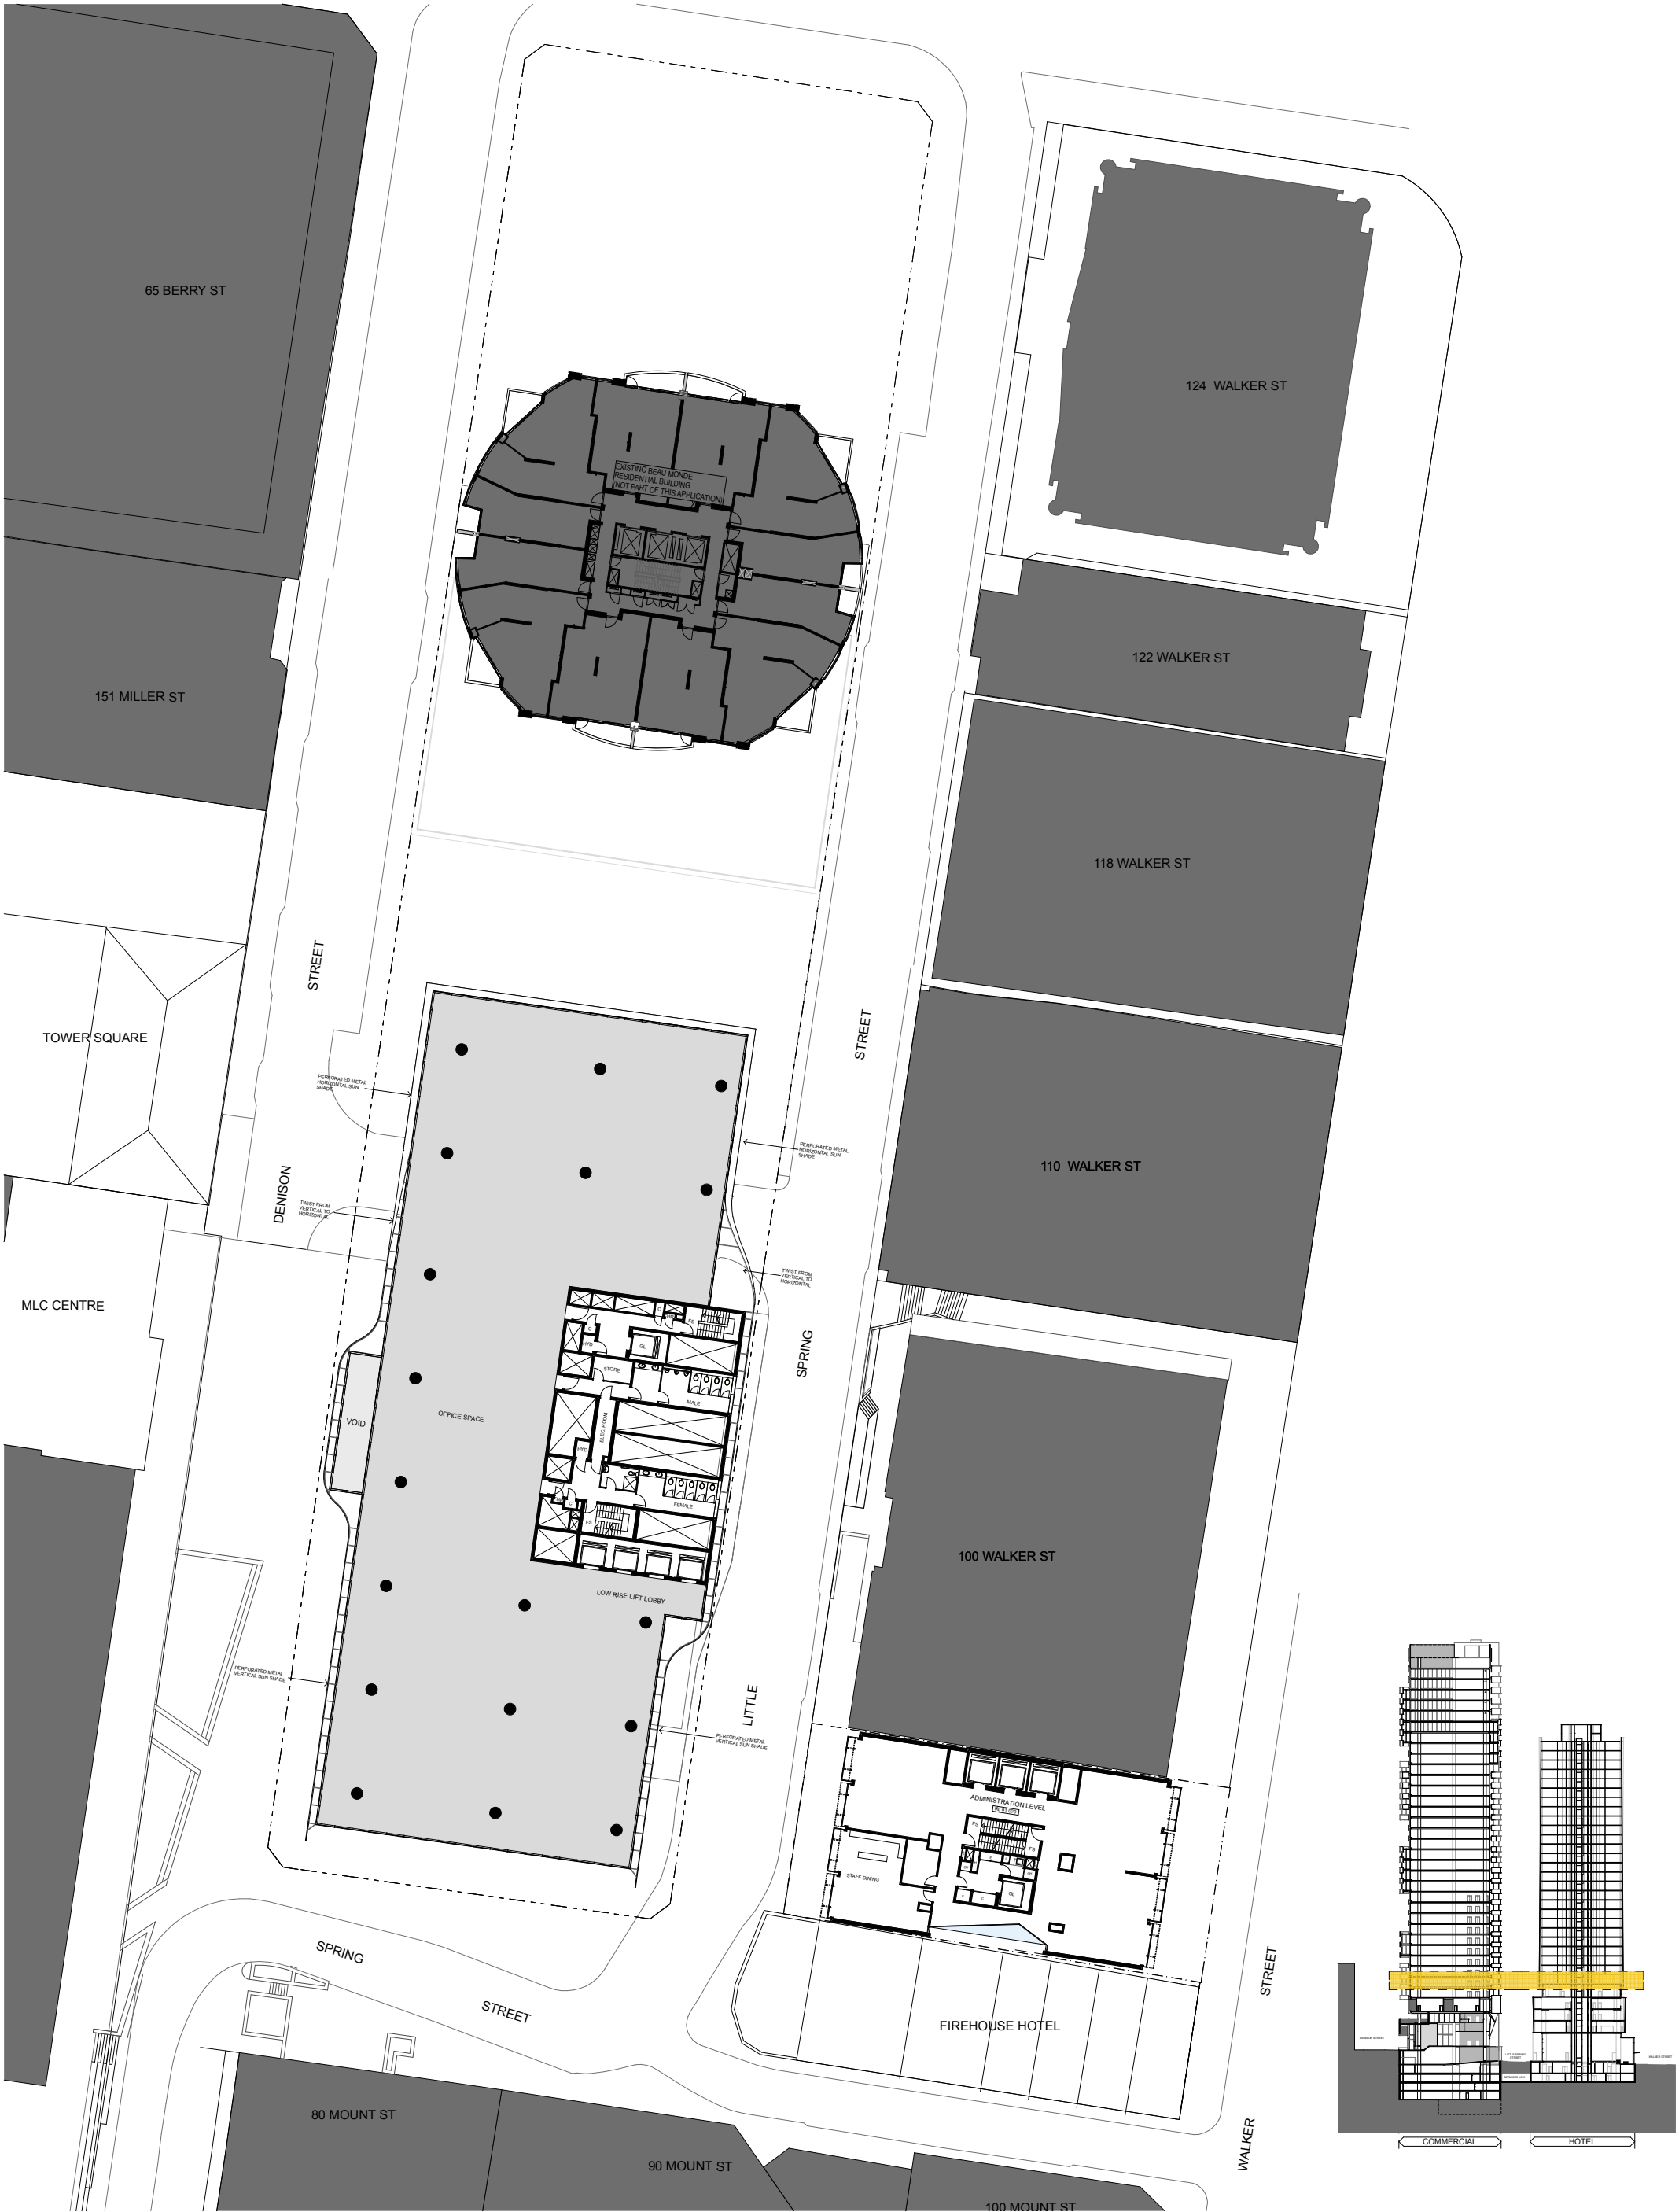

C B A 09/10/09 29/05/09 09/04/09 PPR EXHIBITION PART 3A SUBMISSION				EASTMARK HOLDINGS Pty. Ltd. 5 ROGERS AVENUE HABERFIELD, NSW 2045 P: 02 9789 1542 F: 02 9554 4277	ARCHITECTS RICE DAUBNEY ANALYSING CREATING AND IMPLEMENTING ARCHITECTURE 110 WALKER STREET NORTH SYDNEY 2060 T: 02 9556 2666 F: 02 9559 3015 rd@ricedaubney.com.au www.ricedaubney.com.au the rice daubney group (trw) pt ltd abn: 77 001 350 769 rice daubney trading trust - abn: 95 880 304 993		PROJECT 88 WALKER STREET DEVELOPMENT North Sydney NSW 2060	DRAWING TITLE COMMERCIAL LOW RISE TYPICAL & HOTEL ADMINISTRATION	SCALE: 1:250 @ A1 DATE: SEPTEMBER 09 CHECKED: PR
No. DATE REVISION / ISSUE DETAILS									PROJECT NUMBER: 07001 DRAWING NUMBER: DA 23 REVISION: C

THIS DOCUMENT IS THE COPYRIGHT OF RICE DAUBNEY AND ITS ASSOCIATES. ALL INFORMATION ILLUSTRATED ON THIS DOCUMENT IS TO BE CHECKED AND VERIFIED ON SITE. IN THE EVENT OF DISCREPANCIES, REFER TO ARCHITECT PRIOR TO COMMENCEMENT OF THE WORK. DO NOT SCALE DRAWINGS MANUALLY OR ELECTRONICALLY.

M:\Projects\050707001 - Project J 077112 CAD V11112 11 Layout\Booked\07001 DA LAYOUT.dgn