
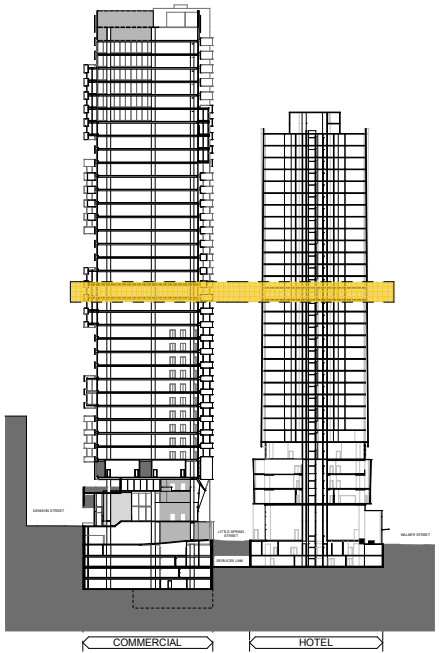
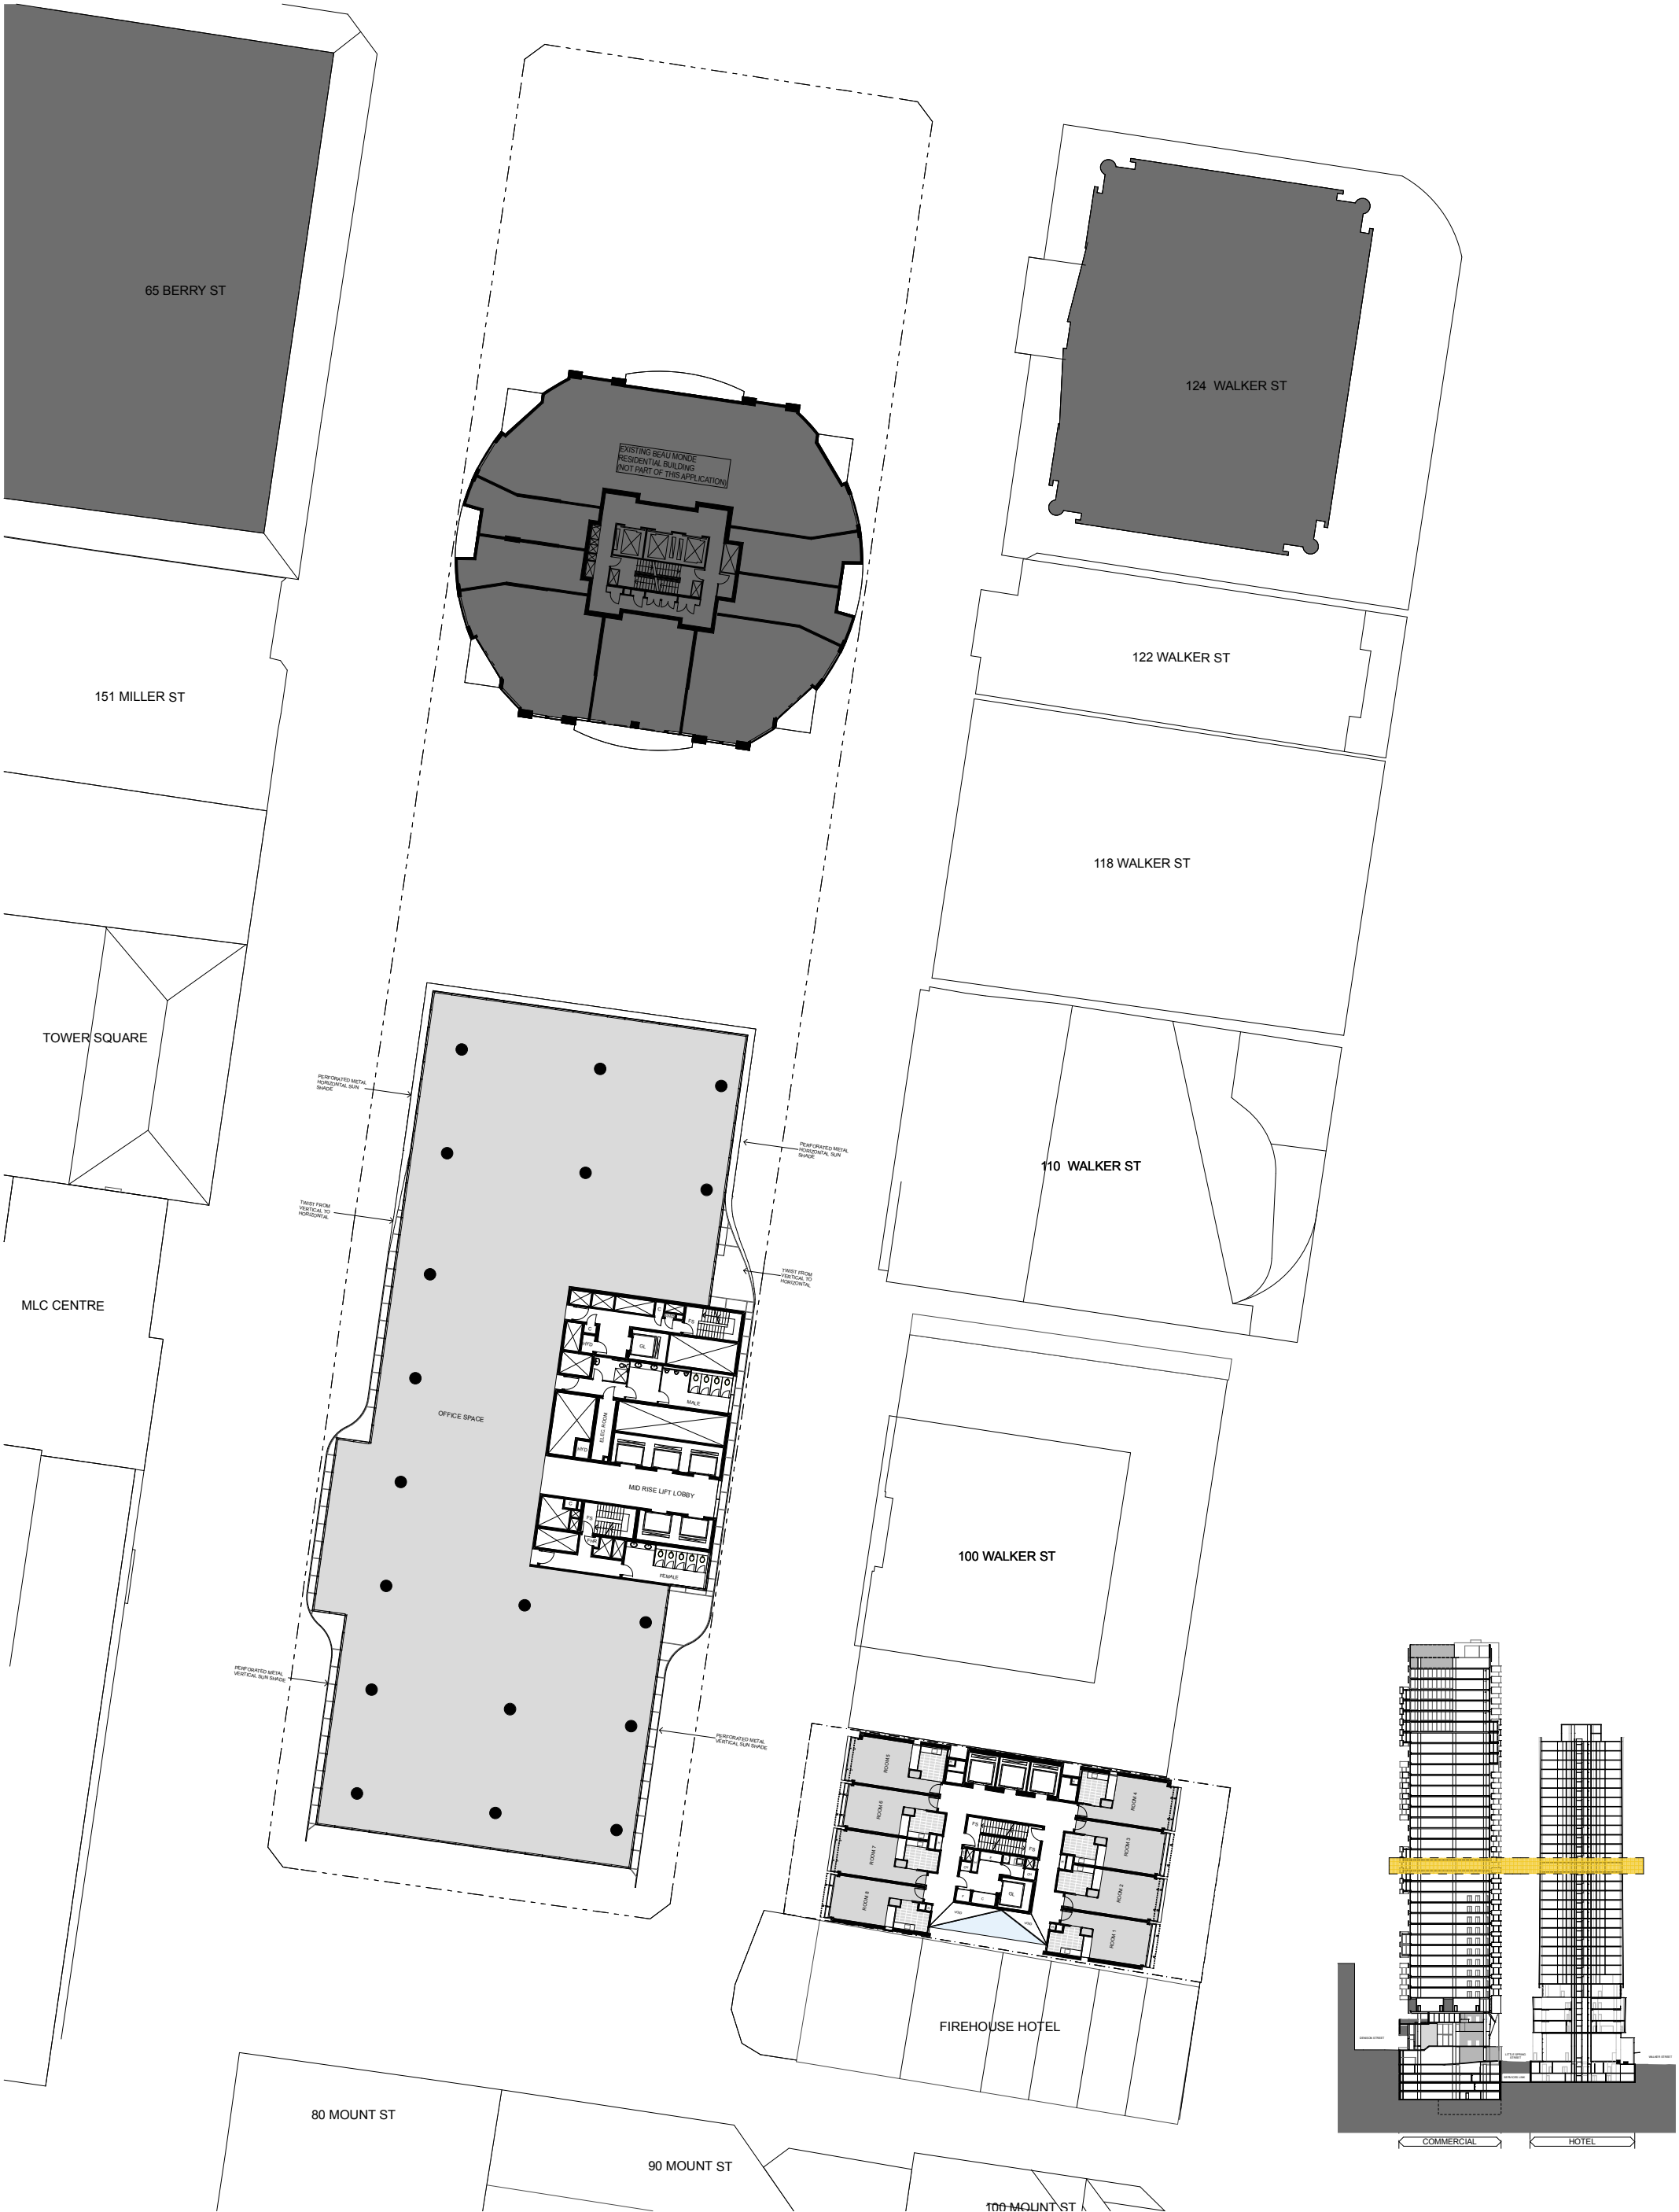


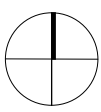

C B A 1	09/10/09	PPR		CLIENT EASTMARK HOLDINGS Pty. Ltd. 5 ROGERS AVENUE HABERFIELD, NSW 2045 P: 02 9799 1542 F: 02 9954 4277	ARCHITECTS RICE DAUBNEY ANALYSING CREATING AND IMPLEMENTING ARCHITECTURE 119 WALKER STREET NORTH SYDNEY 2060 T: 02 9956 2666 F: 02 9959 3015 rd@ricedaubney.com.au www.ricedaubney.com.au the rice daubney group (trw) Pty Ltd - abn: 77 001 350 769 rice daubney trading trust - abn: 96 880 304 993		PROJECT 88 WALKER STREET DEVELOPMENT North Sydney NSW 2060	DRAWING TITLE COMMERCIAL MID RISE TYPICAL & HOTEL TYPICAL	SCALE: 1:250 @ A1	DATE: SEPTEMBER 09	CHECKED: PR
	09/04/09	EXHIBITION							PROJECT NUMBER: 07001	DRAWING NUMBER: DA 24	REVISION: C
	DATE	REVISION / ISSUE DETAILS							THIS DOCUMENT IS THE COPYRIGHT OF RICE DAUBNEY AND ITS ASSOCIATES. ALL INFORMATION ILLUSTRATED ON THIS DOCUMENT IS TO BE CHECKED AND VERIFIED ON SITE. IN THE EVENT OF DISCREPANCIES, REFER TO ARCHITECT PRIOR TO COMMENCEMENT OF THE WORK. DO NOT SCALE DRAWINGS MANUALLY OR ELECTRONICALLY.		