


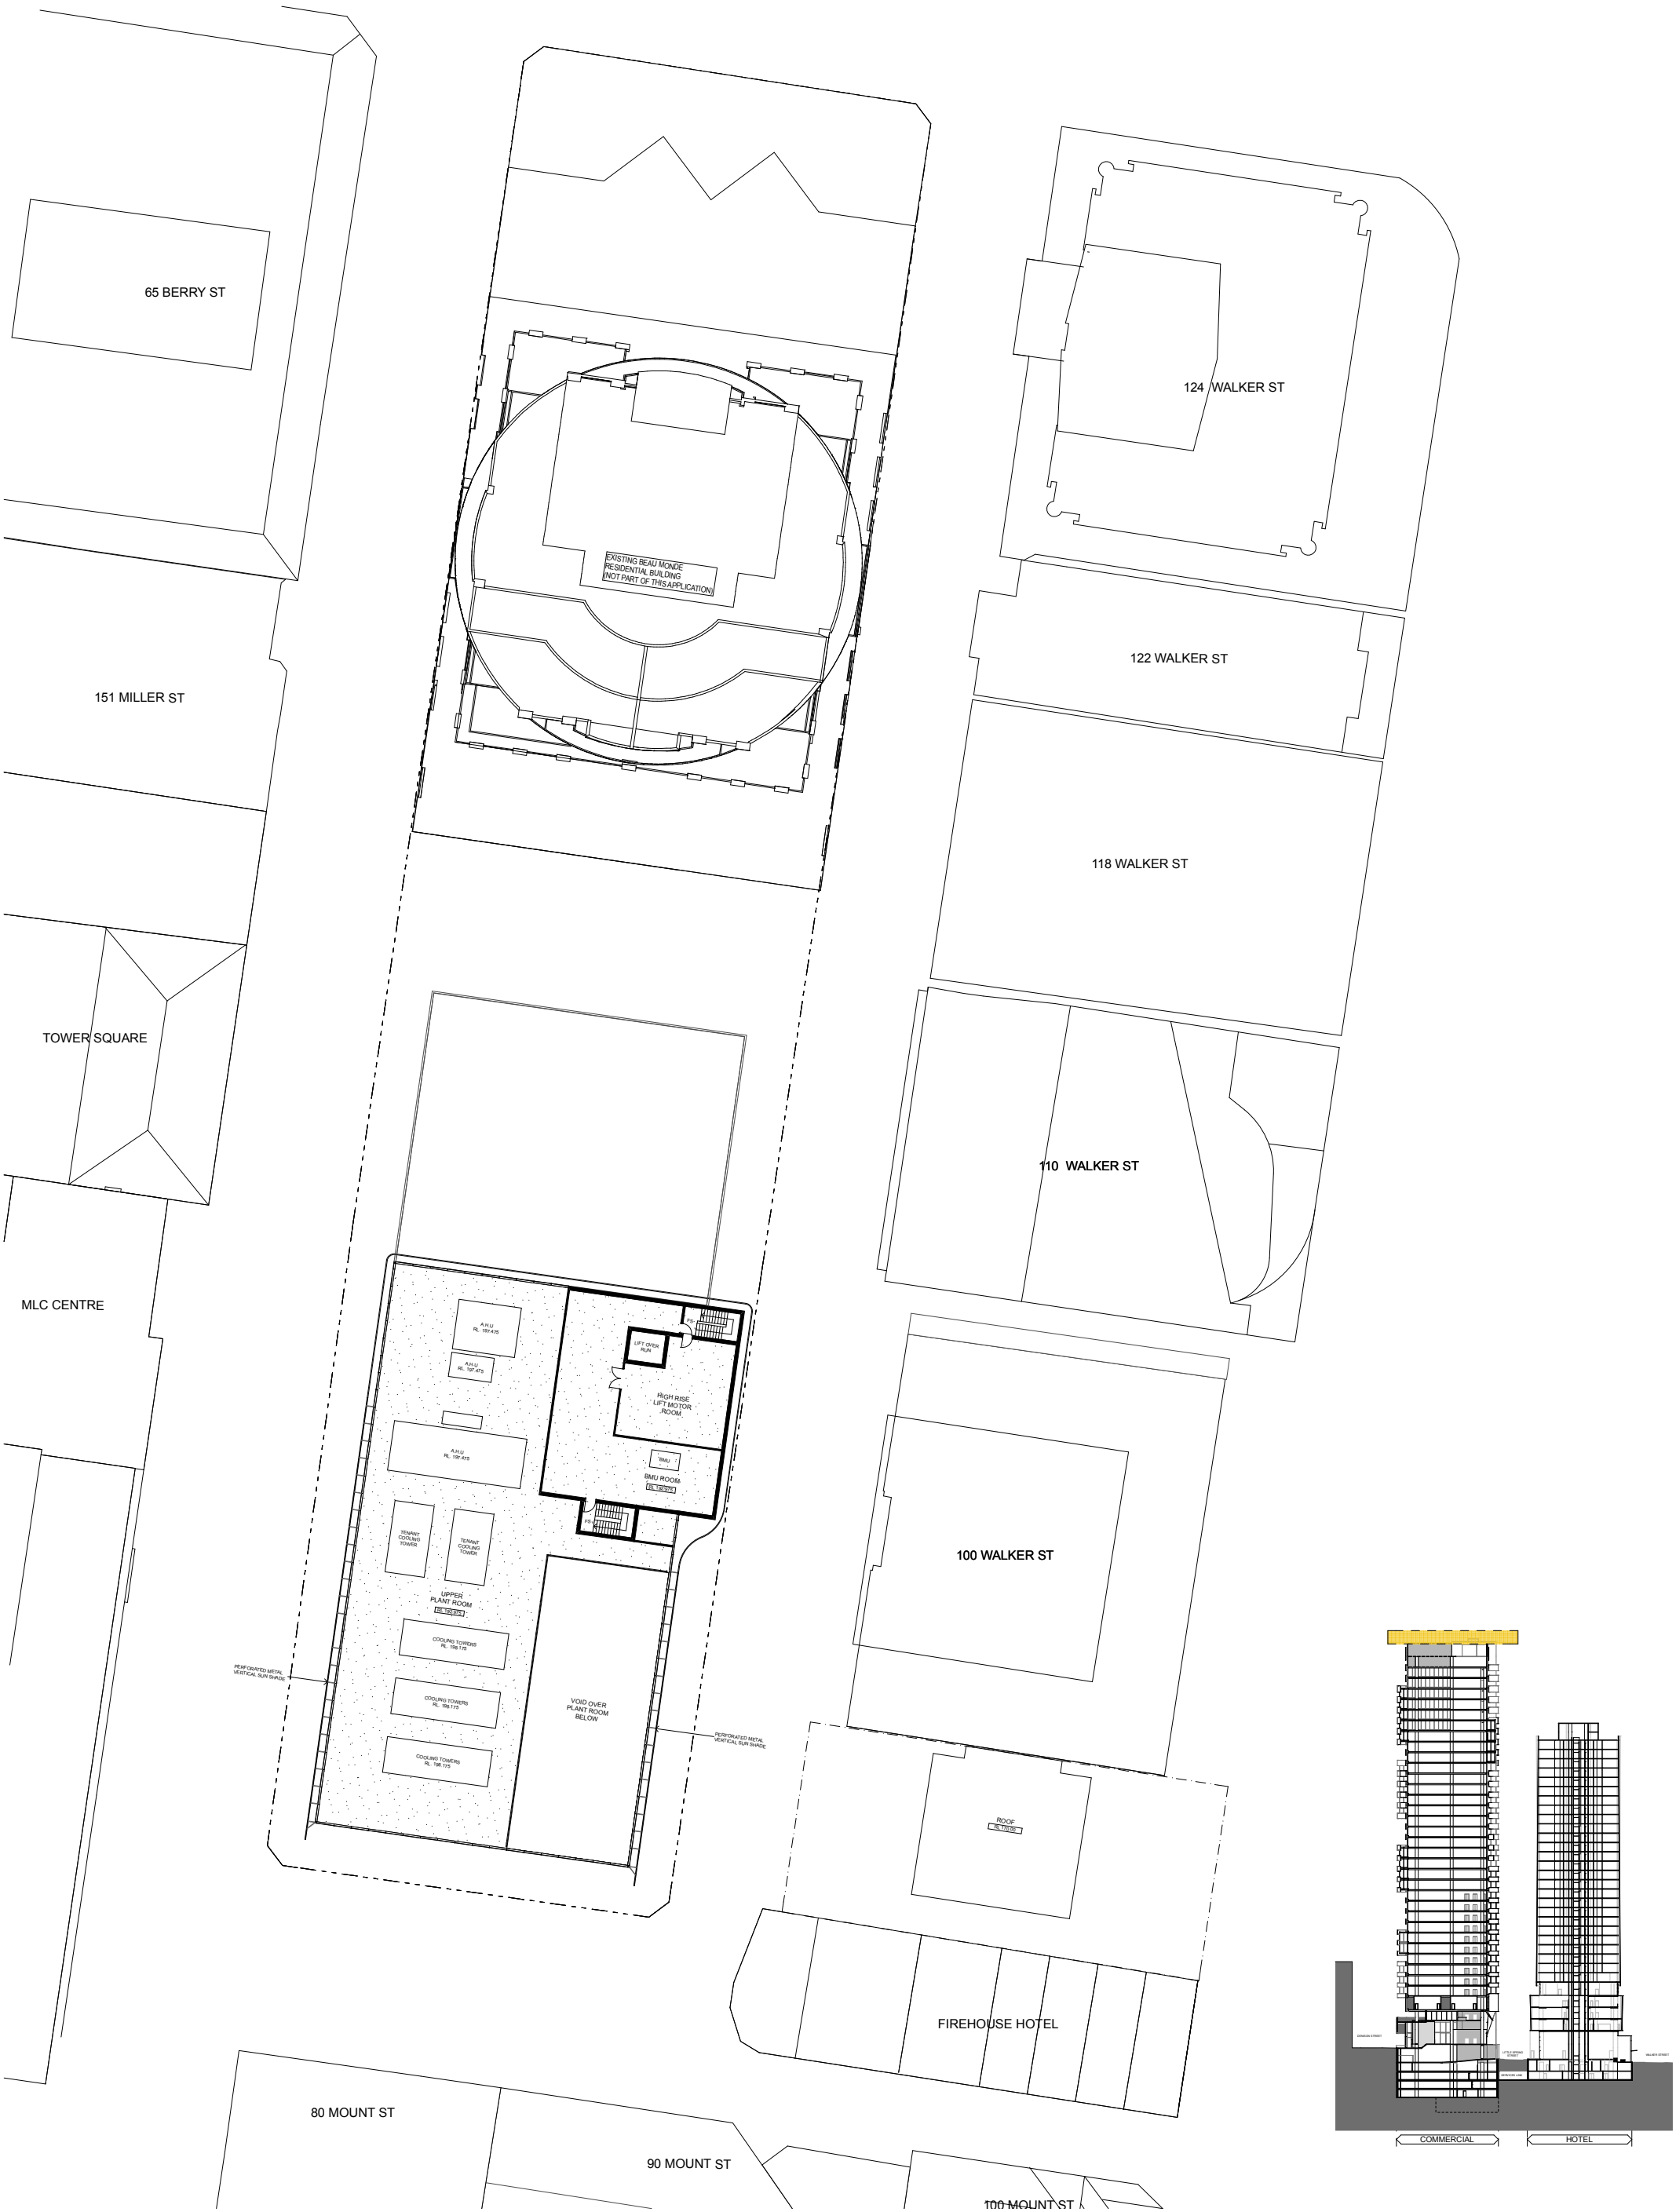

|   |  
|---|--|--|---|--|--|---|--|--|---|--|--|---|--|--|------------------------------------------------------------------------------------|--|--|---|--|--|---|--|--|---|--|--|
| <div>C<br/>B<br/>A</div> <div>09/10/09<br/>20/05/09<br/>09/04/09</div> <div>PPR<br/>EXHIBITION<br/>PART 3A SUBMISSION</div> |  |  | <div></div> <div></div> <div><b>EASTMARK HOLDINGS</b><br/>5 ROGERS AVENUE<br/>HABERFIELD, NSW 2045<br/>P: 0799 1542 67<br/>F: 02 9954 4277</div> |  |  | <div><b>CLIENT</b></div> <div></div> <div><b>EASTMARK HOLDINGS</b><br/>Pty. Ltd.</div> <div>5 ROGERS AVENUE<br/>HABERFIELD, NSW 2045<br/>P: 0799 1542 67<br/>F: 02 9954 4277</div> |  |  | <div><b>ARCHITECTS</b></div> <div></div> <div><b>RICE DAUBNEY</b><br/>ANALYSING CREATING AND IMPLEMENTING ARCHITECTURE<br/>110 WALKER STREET   NORTH SYDNEY 2060<br/>T: 02 9956 2666   F: 02 9959 3015<br/>rd@ricedaubney.com.au   www.ricedaubney.com.au<br/>the rice daubney group (trw) Pty Ltd - abn: 77 001 350 769<br/>rice daubney trading trust - abn: 95 880 304 993</div> |  |  | <div><b>PROJECT</b></div> <div><b>88 WALKER STREET DEVELOPMENT</b><br/>North Sydney NSW 2060</div> |  |  | <div><b>DRAWING TITLE</b></div> <div><b>COMMERCIAL ROOF &amp; HOTEL ROOF</b></div> |  |  | <div><b>SCALE:</b><br/>1:250 @ A1</div> <div><b>DATE:</b><br/>SEPTEMBER 09</div> <div><b>PROJECT NUMBER:</b><br/>07001</div> |  |  | <div><b>CHECKED:</b><br/>PR</div> <div><b>REVISION:</b><br/>C</div> <div><b>DRAWING NUMBER:</b><br/>DA 28</div> |  |  | <div><small>THIS DOCUMENT IS THE COPYRIGHT OF RICE DAUBNEY (NSW) PTY LTD.<br/>ALL INFORMATION ILLUSTRATED ON THIS DOCUMENT IS TO BE CHECKED AND VERIFIED ON SITE.<br/>IN THE EVENT OF DISCREPANCIES, REFER TO ARCHITECT PRIOR TO COMMENCEMENT OF THE WORK.<br/>DO NOT SCALE DRAWINGS MANUALLY OR ELECTRONICALLY.</small></div> |  |  |
| <div>No.</div> <div>DATE</div> <div>REVISION / ISSUE DETAILS</div>                                                          |  |  

M:\Projects\08767001 - Project 1\07312 CAD V1112 11 Layout\Books\07001 DA LAYOUT.rvt