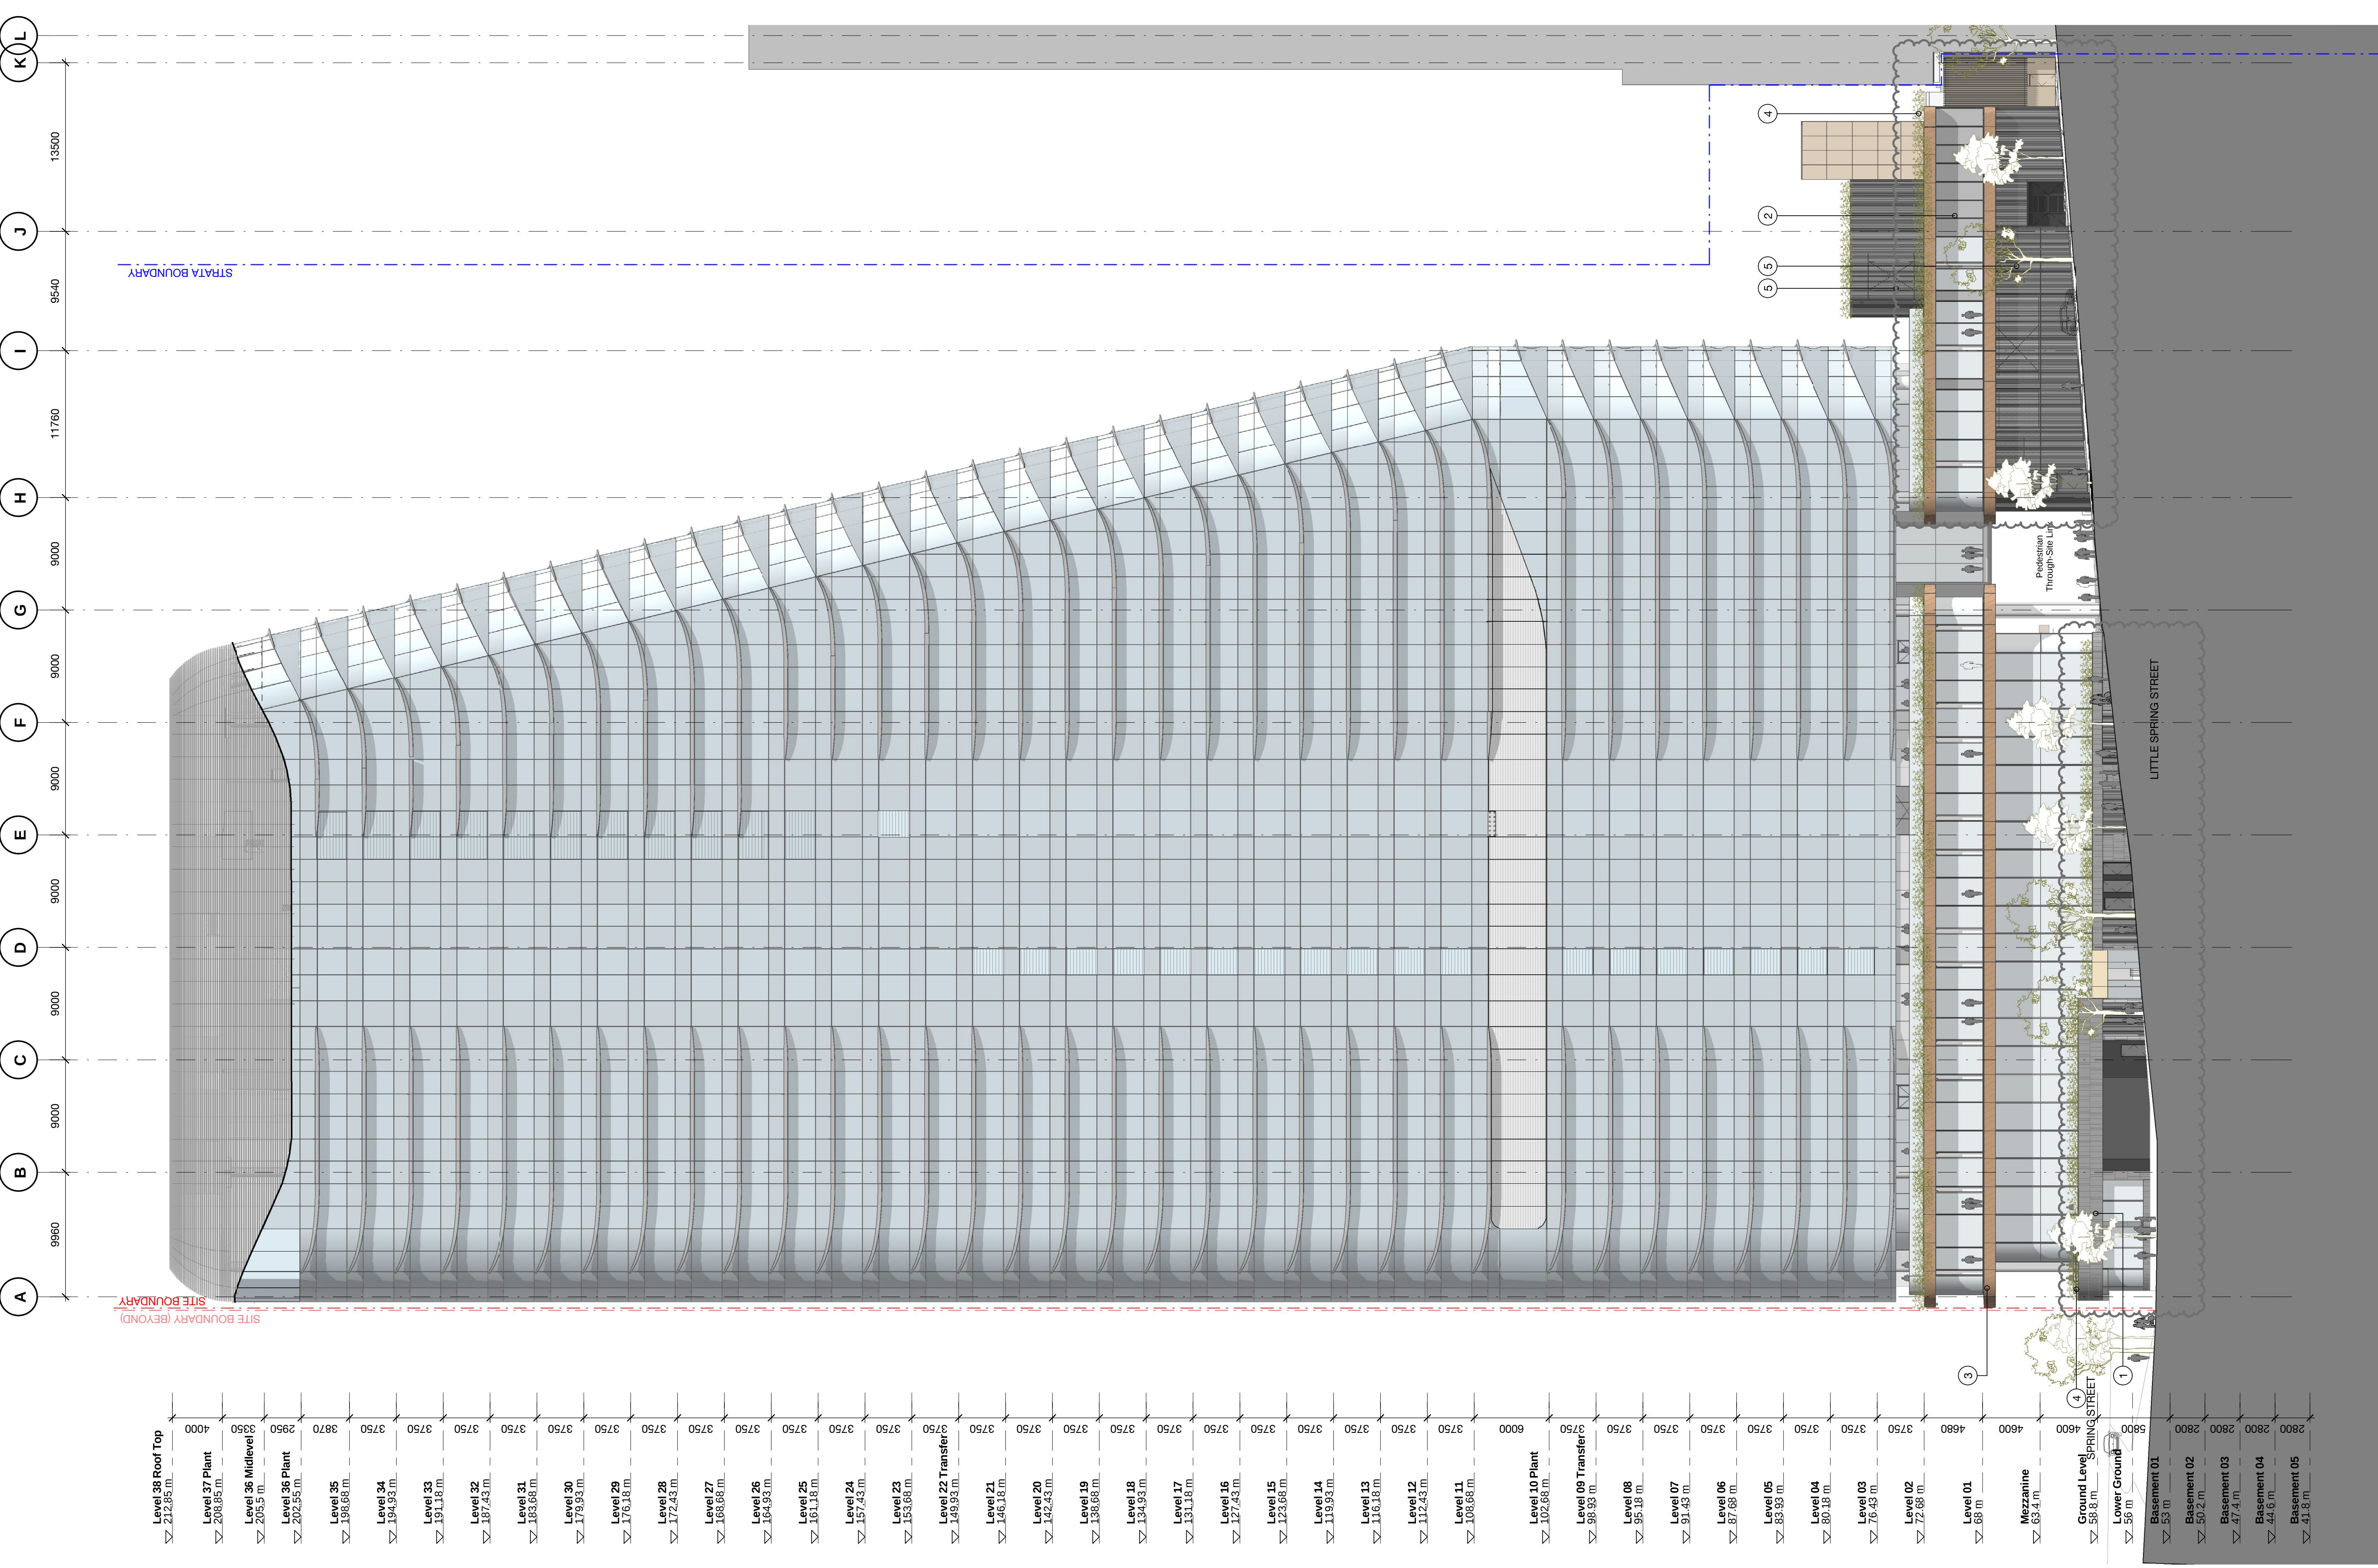


Client

6	13.02.19	MP08-0238 MOD 12	JL	AD
5	09.05.18	MP08-0238 MOD 10	MDU	AD
4	08.12.17	MP08-0238 MOD 8	MDU	AD
3	05.08.17	MP08-0238 MOD 8	MDU	AD
2	01.03.17	MP08-0238 MOD 7	MDU	AD
1	11.11.16	MP08-0238 MOD 7	WH	JF
Revision	Date	Description	Initial	Checked

1 Denison Street
North Sydney, NSW 2060

Building Elevation
East

Check all dimensions and site conditions prior to commencement of any work, the purchase or ordering of any materials, fittings, plant, services or equipment and the preparation of shop drawings and or the fabrication of any components.

Do not scale drawings - refer to figured dimensions only. Any discrepancies shall immediately be referred to the architect for clarification.

All drawings may not be reproduced or distributed without prior permission from the architect.

Scale
1 : 250 @ A1

Drawn
Author

Project no.
s12055

Status
Draft

Plot Date
13/02/2019 1:56:54 PM

BIM
1DENISON_BS_ARCH

Drawing no.
DA07.102

Revision
6

Melbourne 1 Nicholson Street
Melbourne VIC 3000 Australia
T 02 8664 6200 F 03 8664 6300
email mel@batesmart.com.au
http://www.batesmart.com.au


Sydney 43 Brisbane Street
Surry Hills NSW 2010 Australia
T 02 8354 5100 F 02 8354 5199
email syd@batesmart.com.au
http://www.batesmart.com.au

Bates Smart Pty Ltd ABN 70 004 999 400

Client



6	13.02.19	MP08-0238 MOD 12	JL	AD
5	09.05.18	MP08-0238 MOD 10	MDU	AD
4	08.12.17	MP08-0238 MOD 8	MDU	AD
3	05.03.17	MP08-0238 MOD 8	MDU	AD
2	01.03.17	MP08-0238 MOD 7	MDU	AD
1	11.11.16	MP08-0238 MOD 7	WH	JF
Revision	Date	Description	Initial	Checked

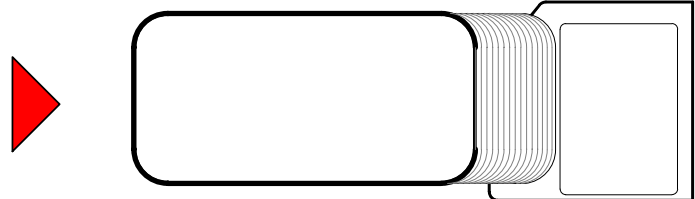

1 Denison Street
North Sydney, NSW 2060

Building Elevation
South

Check all dimensions and site conditions prior to commencement of any work, the purchase or ordering of any materials, fittings, plant, services or equipment and the preparation of shop drawings and or the fabrication of any components.

Do not scale drawings - refer to figured dimensions only. Any discrepancies shall immediately be referred to the architect for clarification.

All drawings may not be reproduced or distributed without prior permission from the architect.



Scale	1 : 250	@ A1
Drawn	Author	Checked Checker
Project no.	s12055	
Status	Draft	
Plot Date	13/02/2019 2:03:49 PM	
BIM	1DENISON_BS_ARCH	
Drawing no.	DA07.103	Revision 6


Melbourne 1 Nicholson Street
Melbourne VIC 3000 Australia
T 03 8664 6200 F 03 8664 6300
email mel@batesmart.com.au
http://www.batesmart.com.au

Bates Smart Pty Ltd ABN 70 004 999 400

Sydney 43 Brisbane Street
Surry Hills NSW 2010 Australia
T 02 8354 5100 F 02 8354 5199
email syd@batesmart.com.au
http://www.batesmart.com.au

BATESSMART

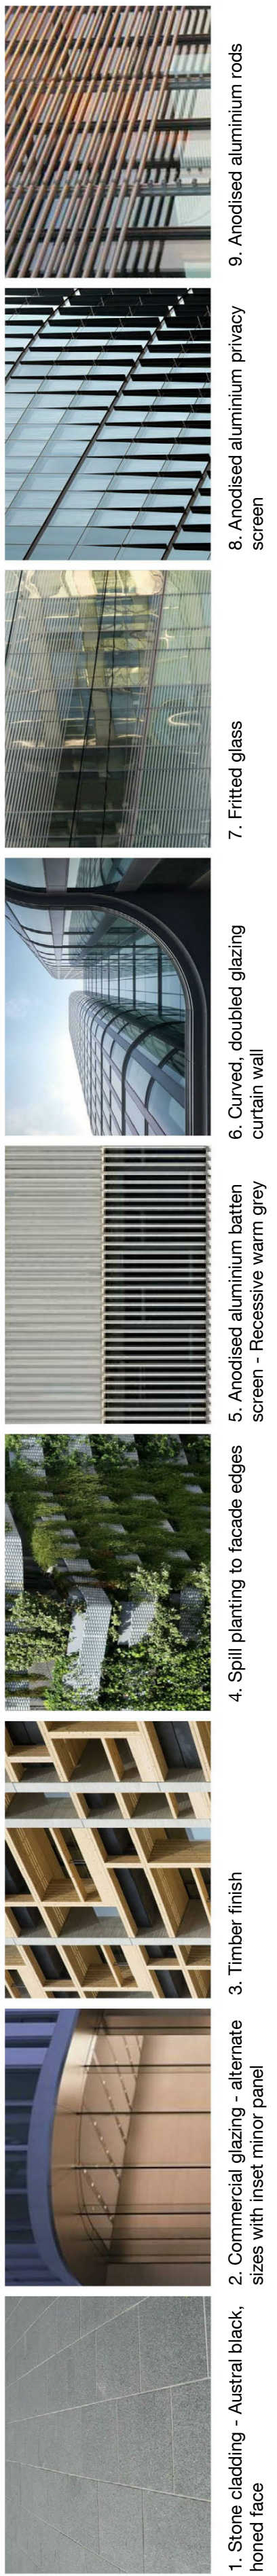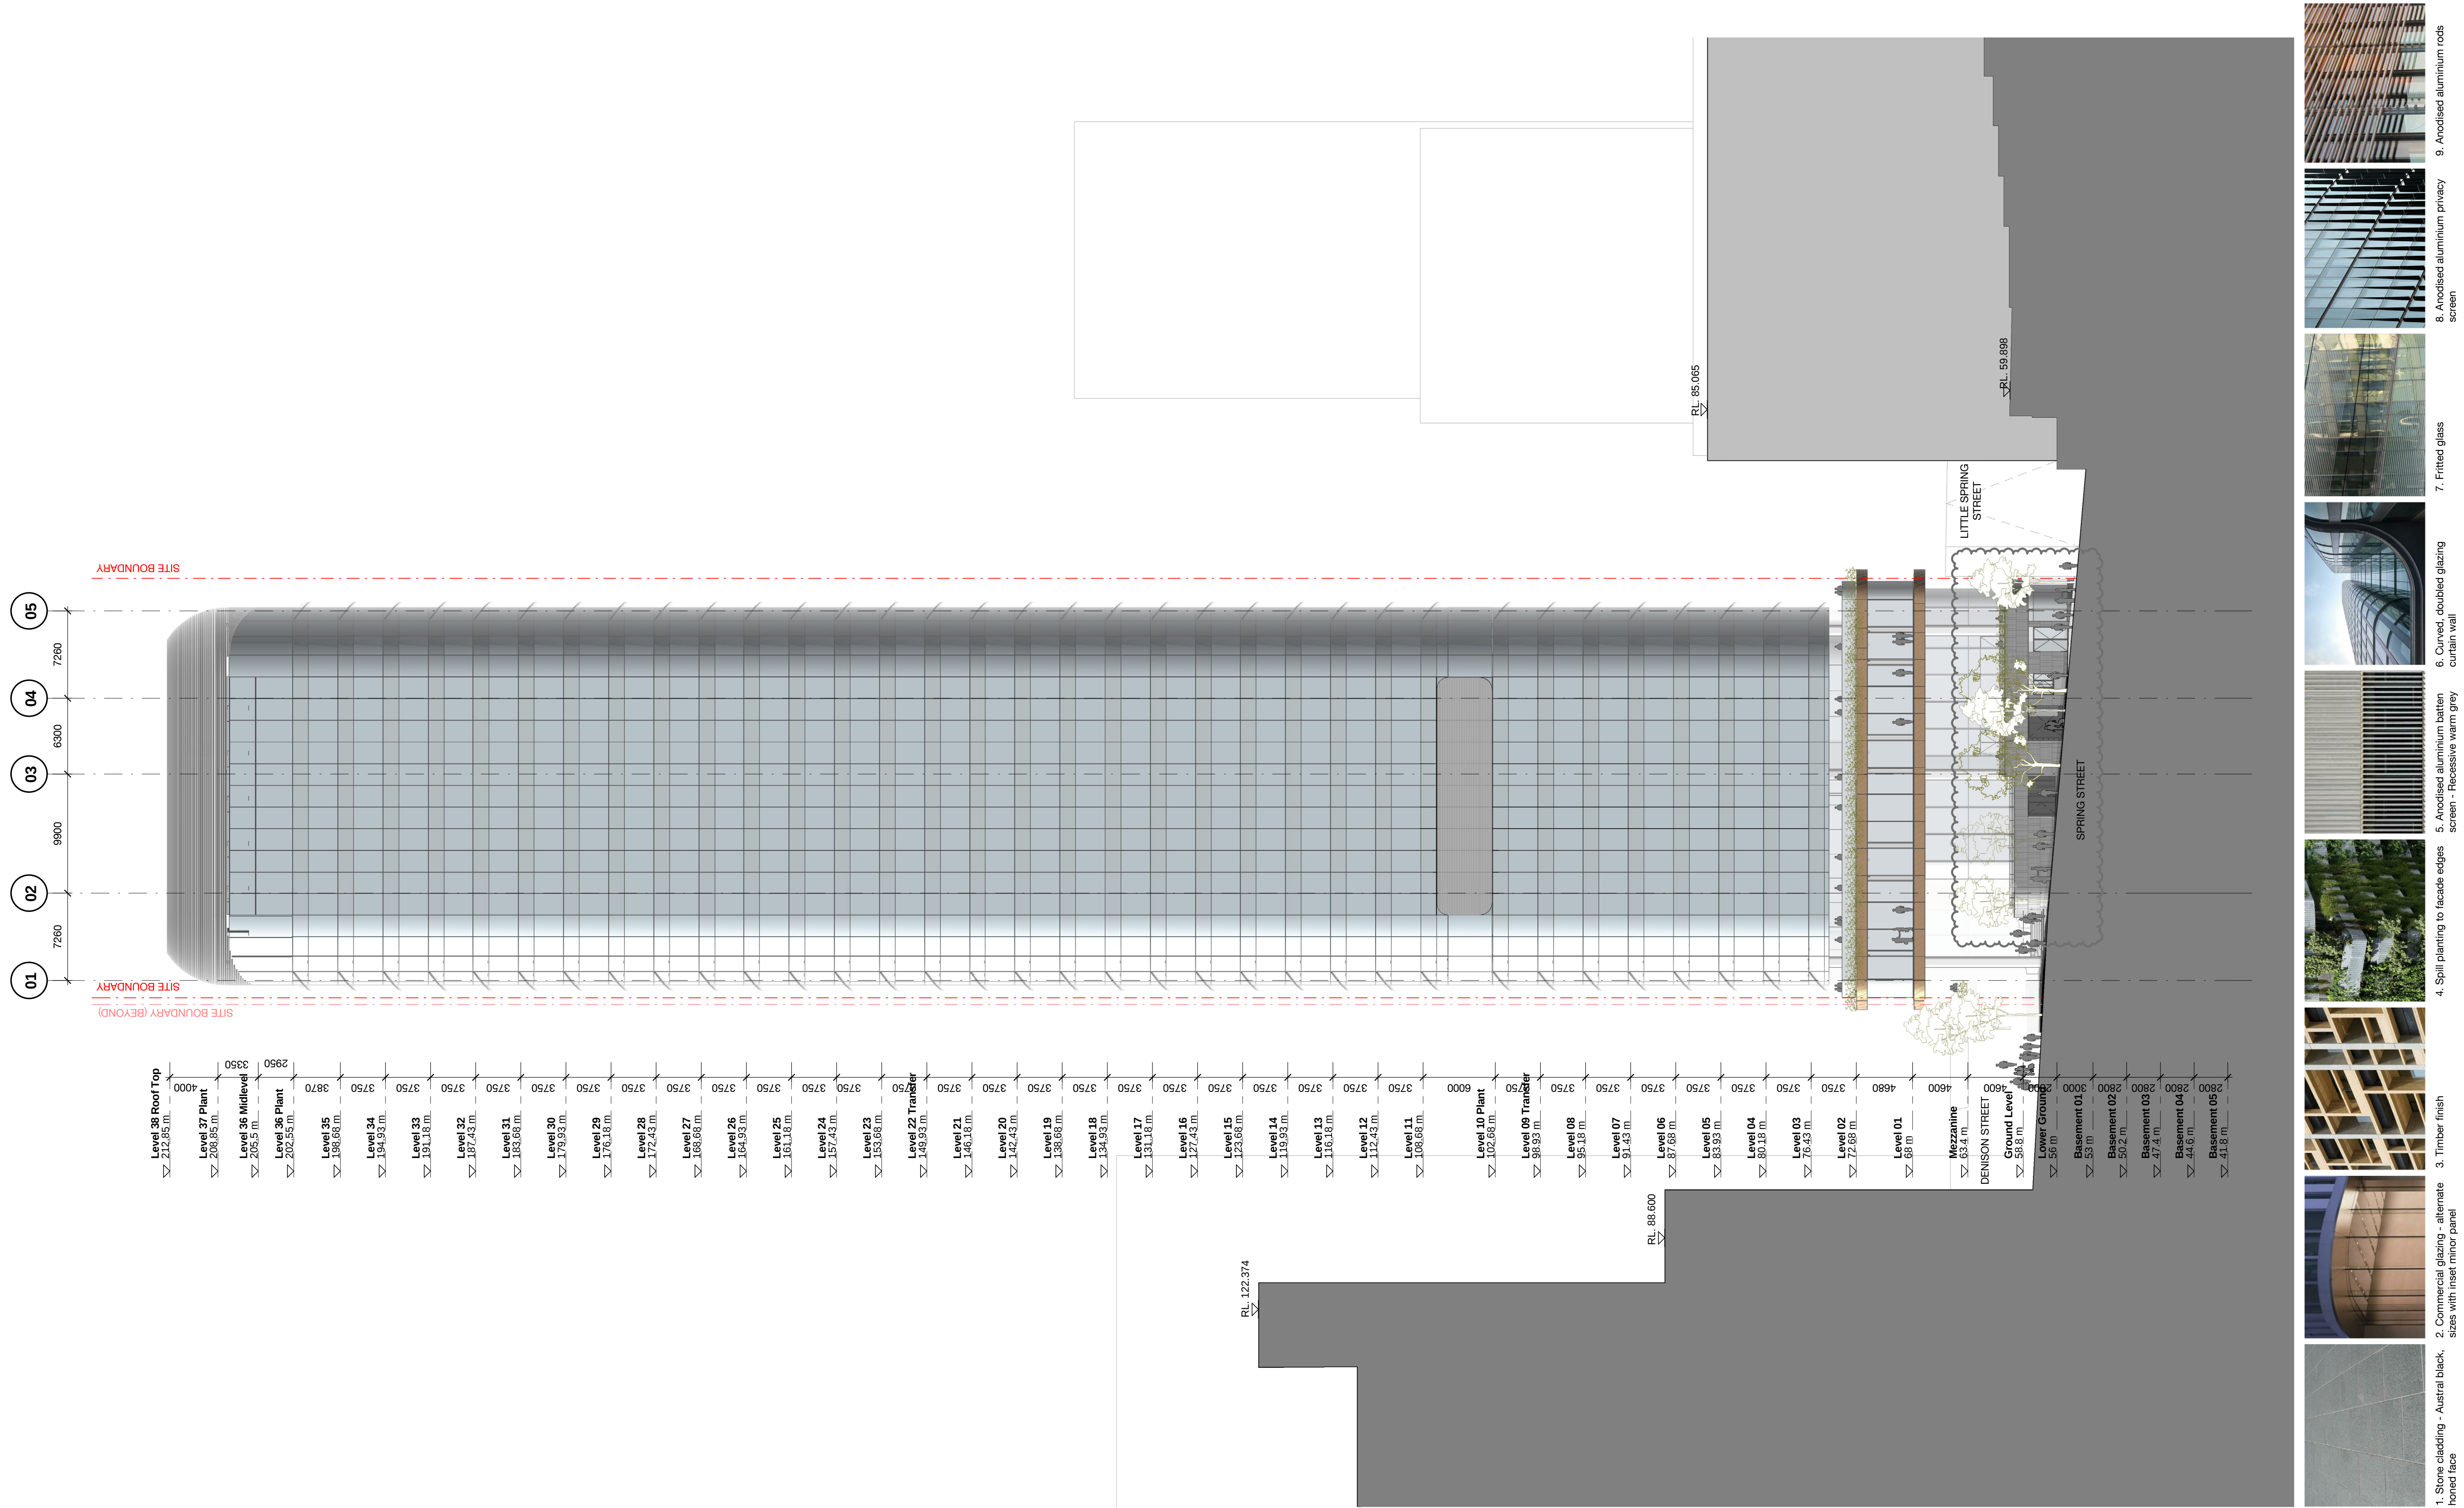


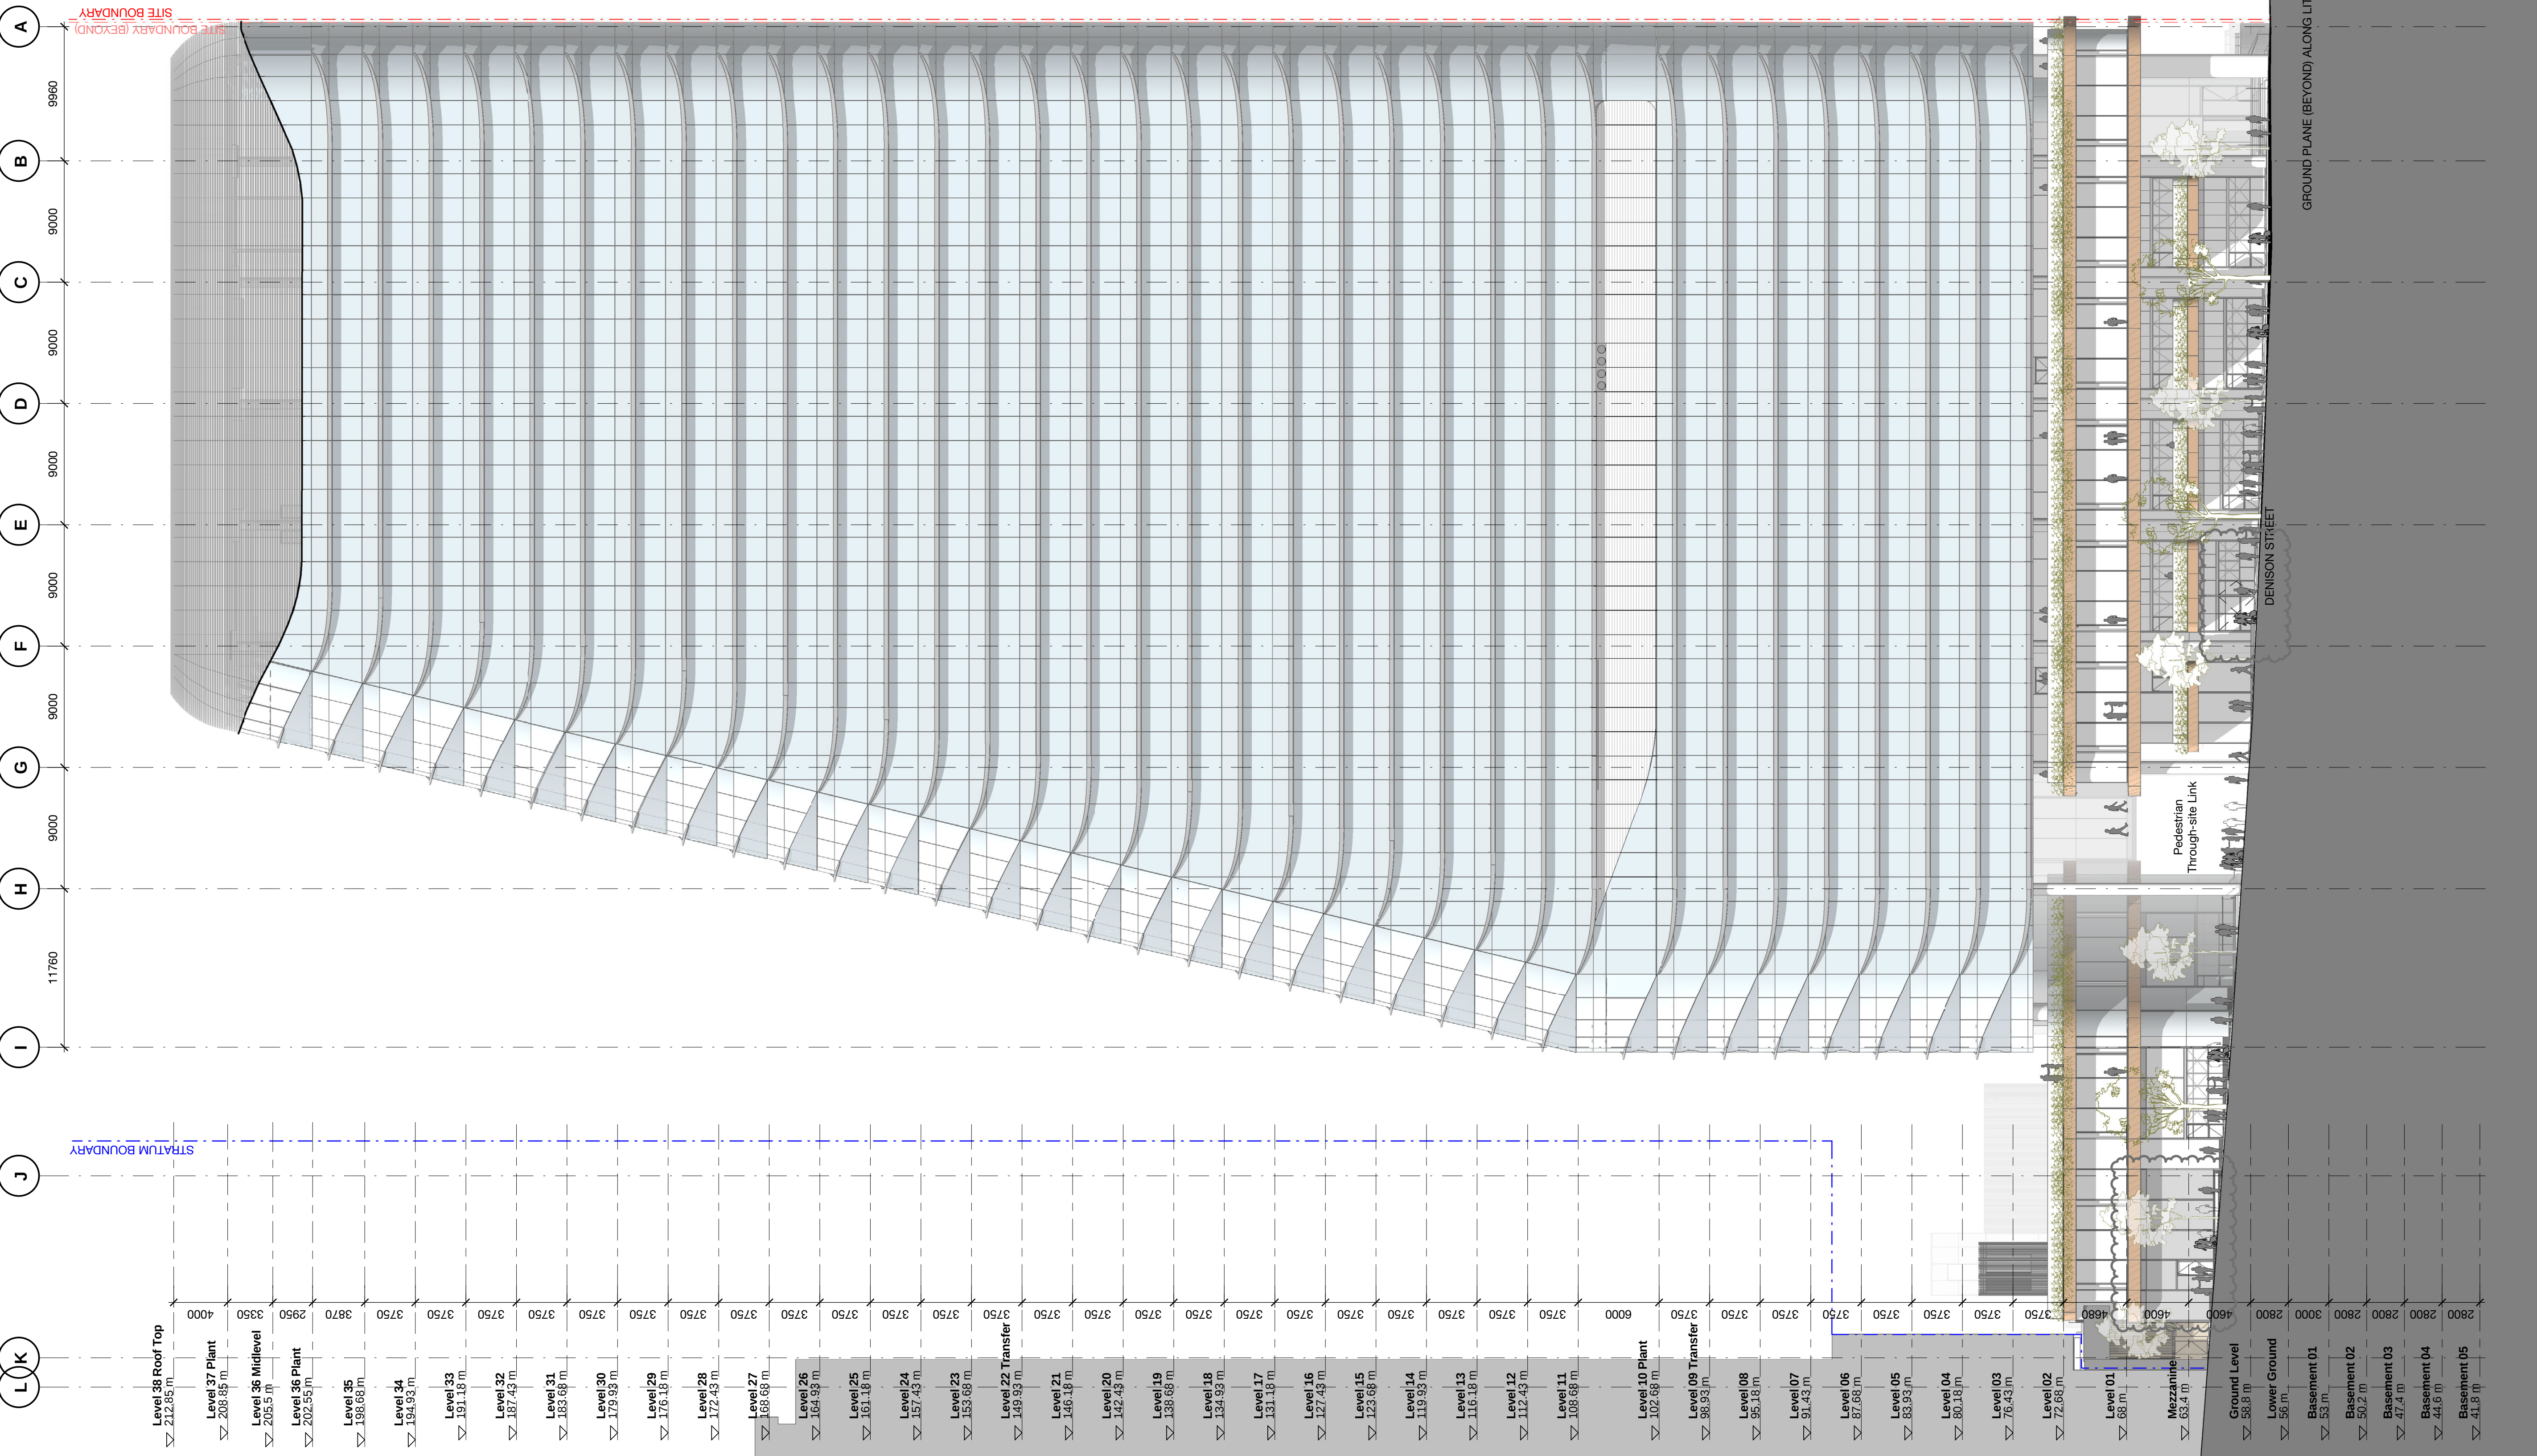

Client




6	13.02.19	MP08-0238 MOD 12	JL	AD
5	09.05.18	MP08-0238 MOD 10	MCU	AD
4	08.12.17	MP08-0238 MOD 8	MCU	AD
3	05.06.17	MP08-0238 MOD 8	MCU	AD
2	01.03.17	MP08-0238 MOD 7	MCU	AD
1	11.11.16	MP08-0238 MOD 7	WH	JF
Revision	Date	Description	Initial	Checked

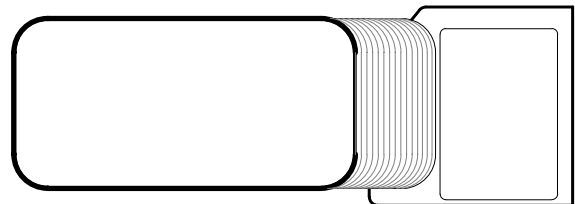

1 Denison Street
North Sydney, NSW 2060
Building Elevation
West

Check all dimensions and site conditions prior to commencement of any work, the purchase or ordering of any materials, fittings, plant, services or equipment and the preparation of shop drawings and or the fabrication of any components.
Do not scale drawings - refer to figured dimensions only. Any discrepancies shall immediately be referred to the architect for clarification.
All drawings may not be reproduced or distributed without prior permission from the architect.

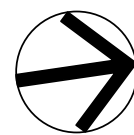


Scale	1 : 250	@ A1
Drawn	Author	Checked
Project no.	s12055	Checker
Status	Draft	
Plot Date	13/02/2019 2:11:35 PM	
BIM	1DENISON_BS_ARCH	
Drawing no.	DA07.104	Revision
		6


Melbourne 1 Nicholson Street
Melbourne VIC 3000 Australia
T 03 8664 6200 F 03 8664 6300
email mel@batesmart.com.au
http://www.batesmart.com.au

Sydney 43 Brisbane Street
Surry Hills NSW 2010 Australia
T 02 8354 5100 F 02 8354 5199
email syd@batesmart.com.au
http://www.batesmart.com.au

Bates Smart Pty Ltd ABN 70 004 999 400

BATESSMART™

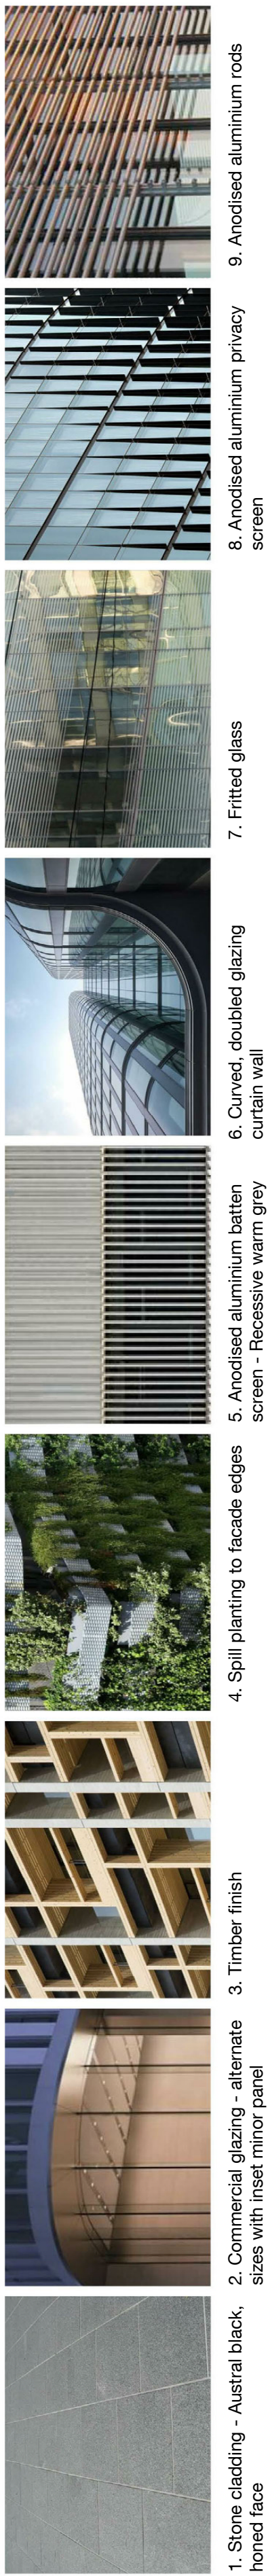


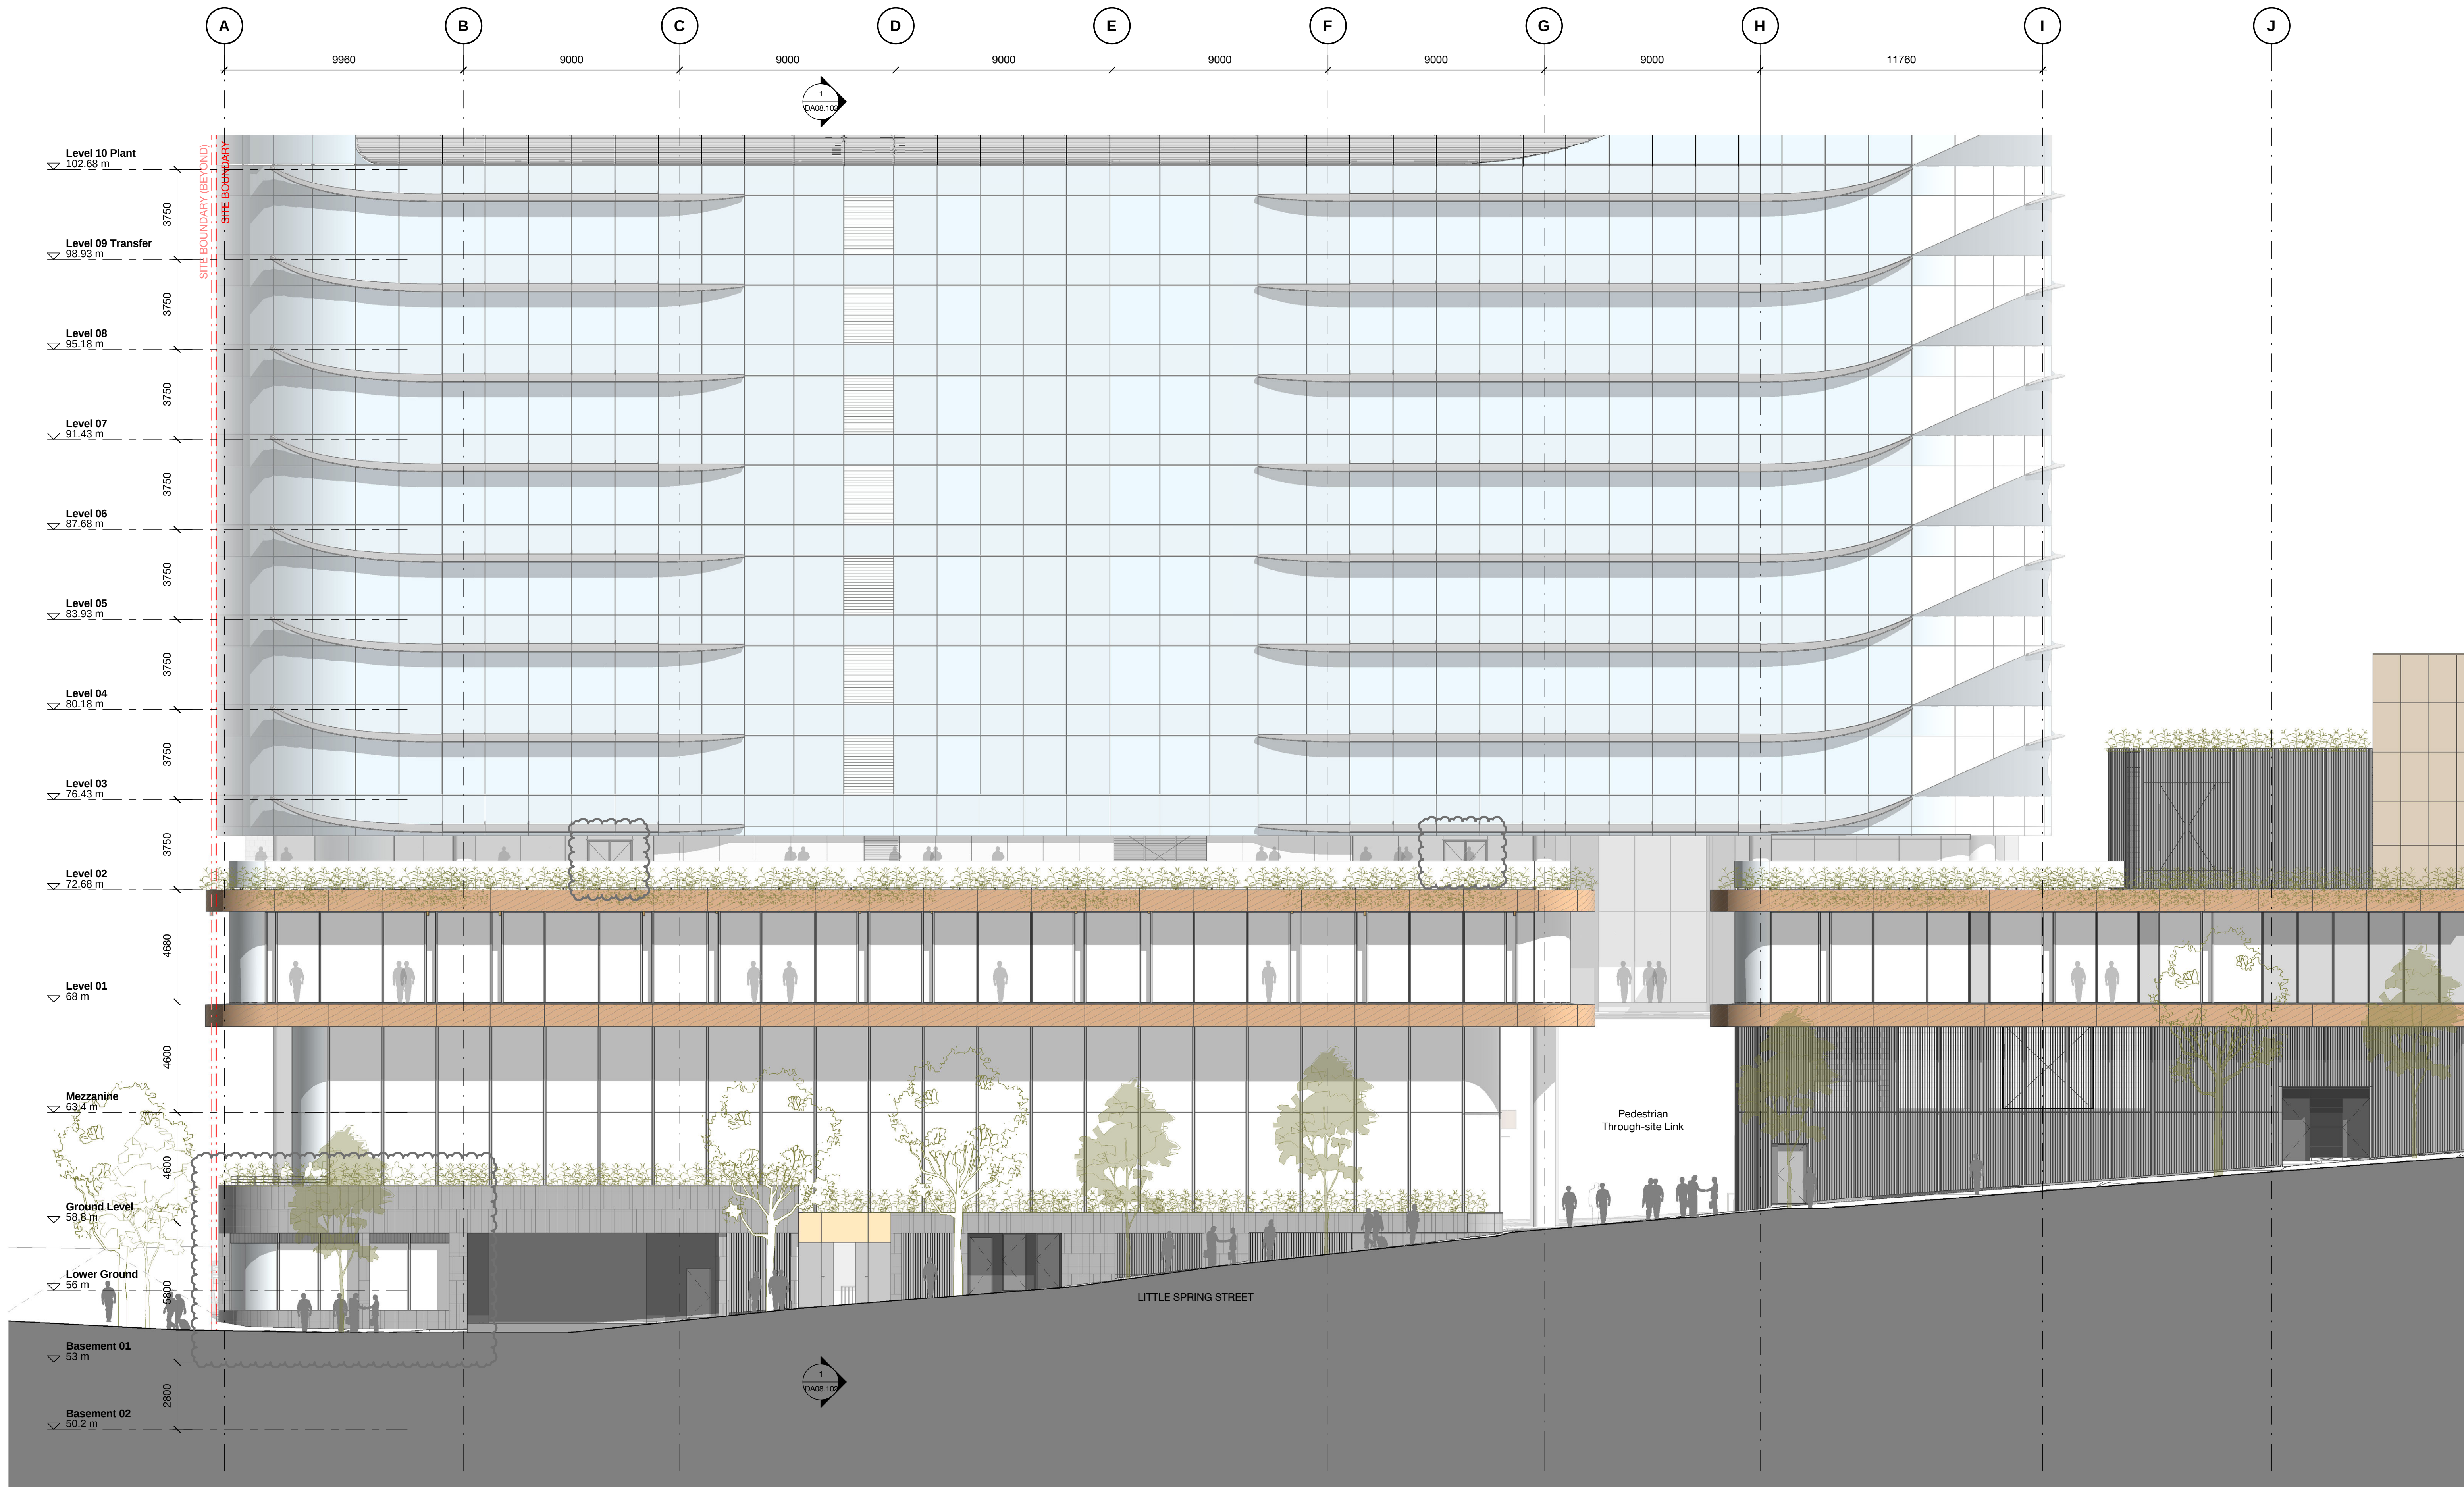

Client



6	13.02.19	MP08-0238 MOD 12	JL	AD
5	09.05.18	MP08-0238 MOD 10	MDU	AD
4	08.12.17	MP08-0238 MOD 8	MDU	AD
3	05.05.17	MP08-0238 MOD 8	MDU	AD
2	01.03.17	MP08-0238 MOD 7	MDU	AD
1	11.11.16	MP08-0238 MOD 7	WH	JF
Revision	Date	Description	Initial	Checked

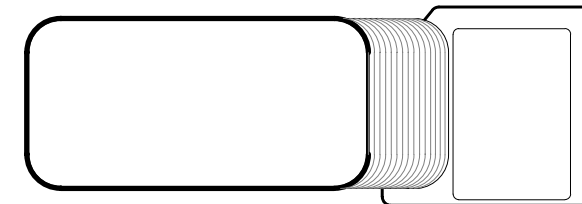

1 Denison Street
North Sydney, NSW 2060

Detailed Street Elevation
Little Spring Street

Check all dimensions and site conditions prior to commencement of any work, the purchase or ordering of any materials, fittings, plant, services or equipment and the preparation of shop drawings and or the fabrication of any components.
Do not scale drawings - refer to figured dimensions only. Any discrepancies shall immediately be referred to the architect for clarification.
All drawings may not be reproduced or distributed without prior permission from the architect.


Scale	1 : 125	@ A1
Drawn	AA	Checked AD
Project no.	s12055	
Status	Draft	
Plot Date	13/02/2019 2:15:57 PM	
BIM	1DENISON_BS_ARCH	
Drawing no.	DA07.202	Revision 6

Melbourne 1 Nicholson Street
Melbourne VIC 3000 Australia
T 03 8664 6200 F 03 8664 6300
email mel@batesmart.com.au
http://www.batesmart.com.au

Sydney 43 Brisbane Street
Surry Hills NSW 2010 Australia
T 02 8354 5100 F 02 8354 5199
email syd@batesmart.com.au
http://www.batesmart.com.au

Bates Smart Pty Ltd ABN 70 004 999 400


BATESSMART

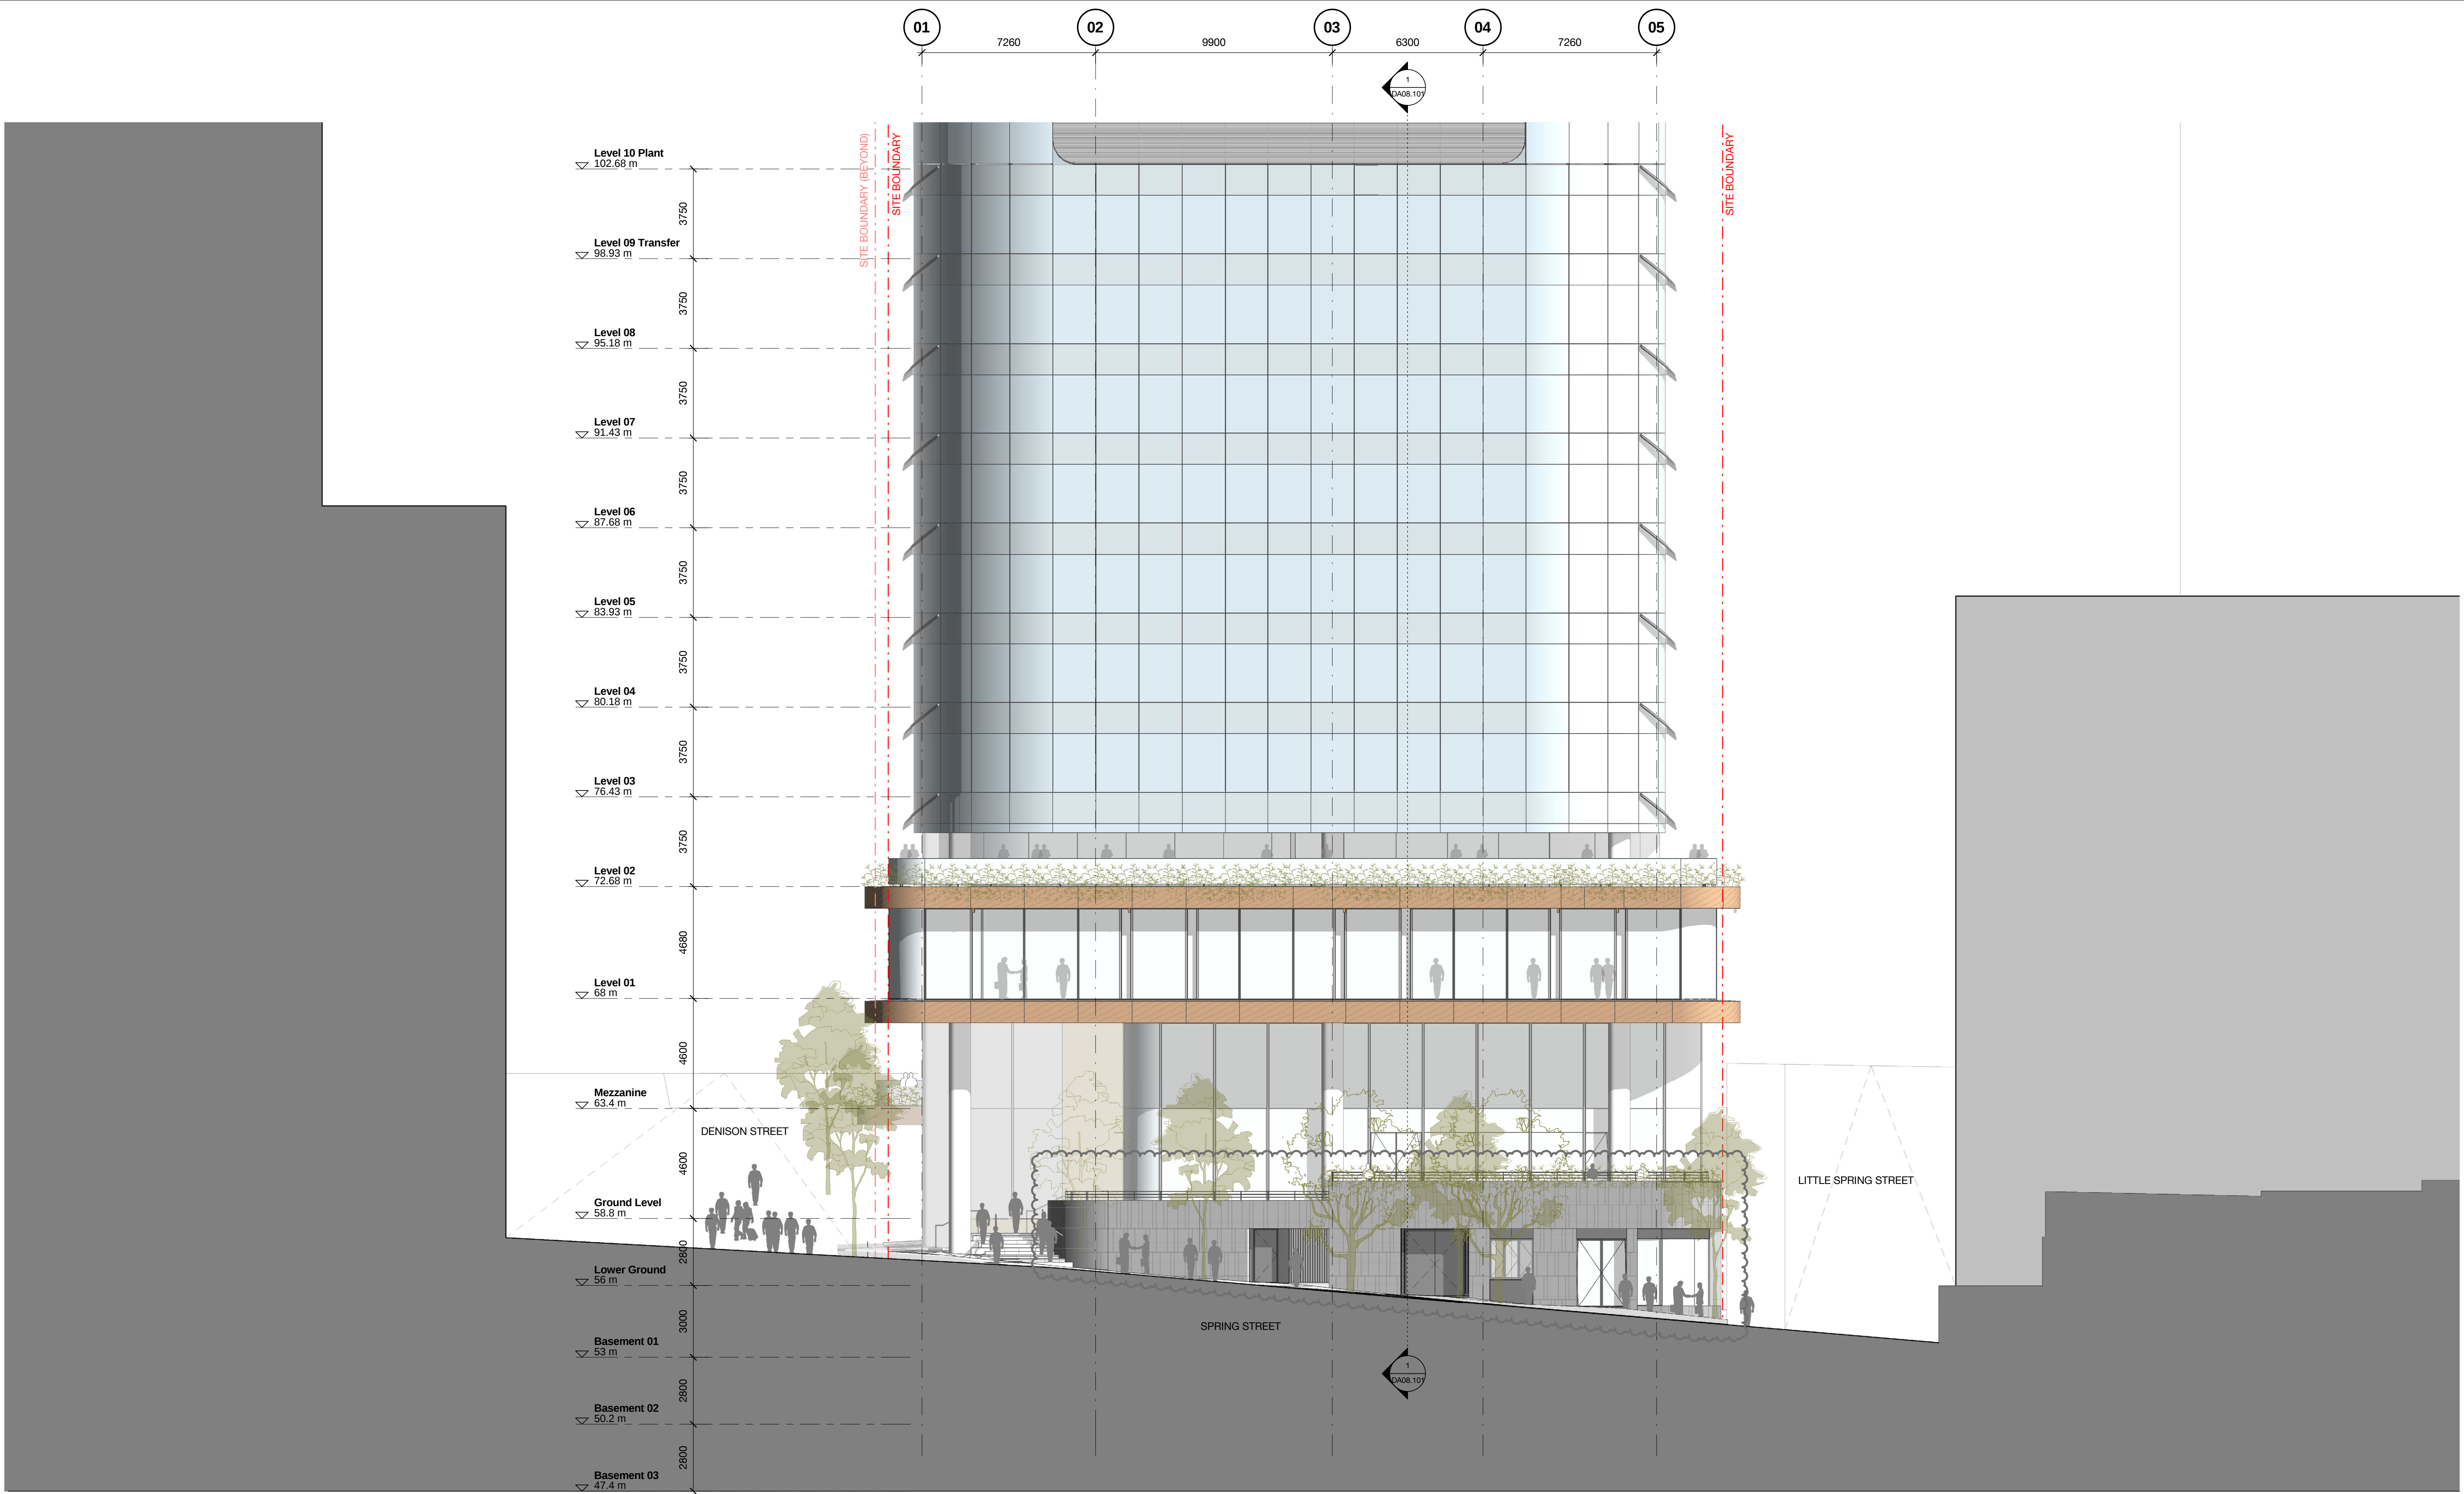

Client



6	13.02.19	MP08-0238 MOD 12	JL	AD
5	08.05.18	MP08-0238 MOD 10	MDJ	AD
4	08.12.17	MP08-0238 MOD 8	MDJ	AD
3	05.05.17	MP08-0238 MOD 8	MDJ	AD
2	01.03.17	MP08-0238 MOD 7	MDJ	AD
1	11.11.16	MP08-0238 MOD 7	WH	JF
Revision	Date	Description	Initial	Checked

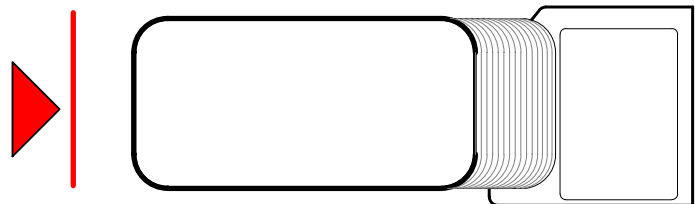

1 Denison Street
North Sydney, NSW 2060

Detailed Street Elevation
Spring Street

Check all dimensions and site conditions prior to commencement of any work, the purchase or ordering of any materials, fittings, plant, services or equipment and the preparation of shop drawings and or the fabrication of any components.

Do not scale drawings - refer to figured dimensions only. Any discrepancies shall immediately be referred to the architect for clarification.

All drawings may not be reproduced or distributed without prior permission from the architect.

Scale	1 : 125	@ A1
Drawn	MDJ	Checked AD
Project no.	s12055	
Status	Draft	
Plot Date	13/02/2019 2:20:20 PM	
BIM	1DENISON_BS_ARCH	
Drawing no.	DA07.203	Revision 6

Melbourne 1 Nicholson Street
Melbourne VIC 3000 Australia
T 03 8664 6200 F 03 8664 6300
email mel@batesmart.com.au
http://www.batesmart.com.au

Sydney 43 Brisbane Street
Surry Hills NSW 2010 Australia
T 02 8354 5100 F 02 8354 5199
email syd@batesmart.com.au
http://www.batesmart.com.au

Bates Smart Pty Ltd ABN 70 004 999 400

BATESSMART