





Client

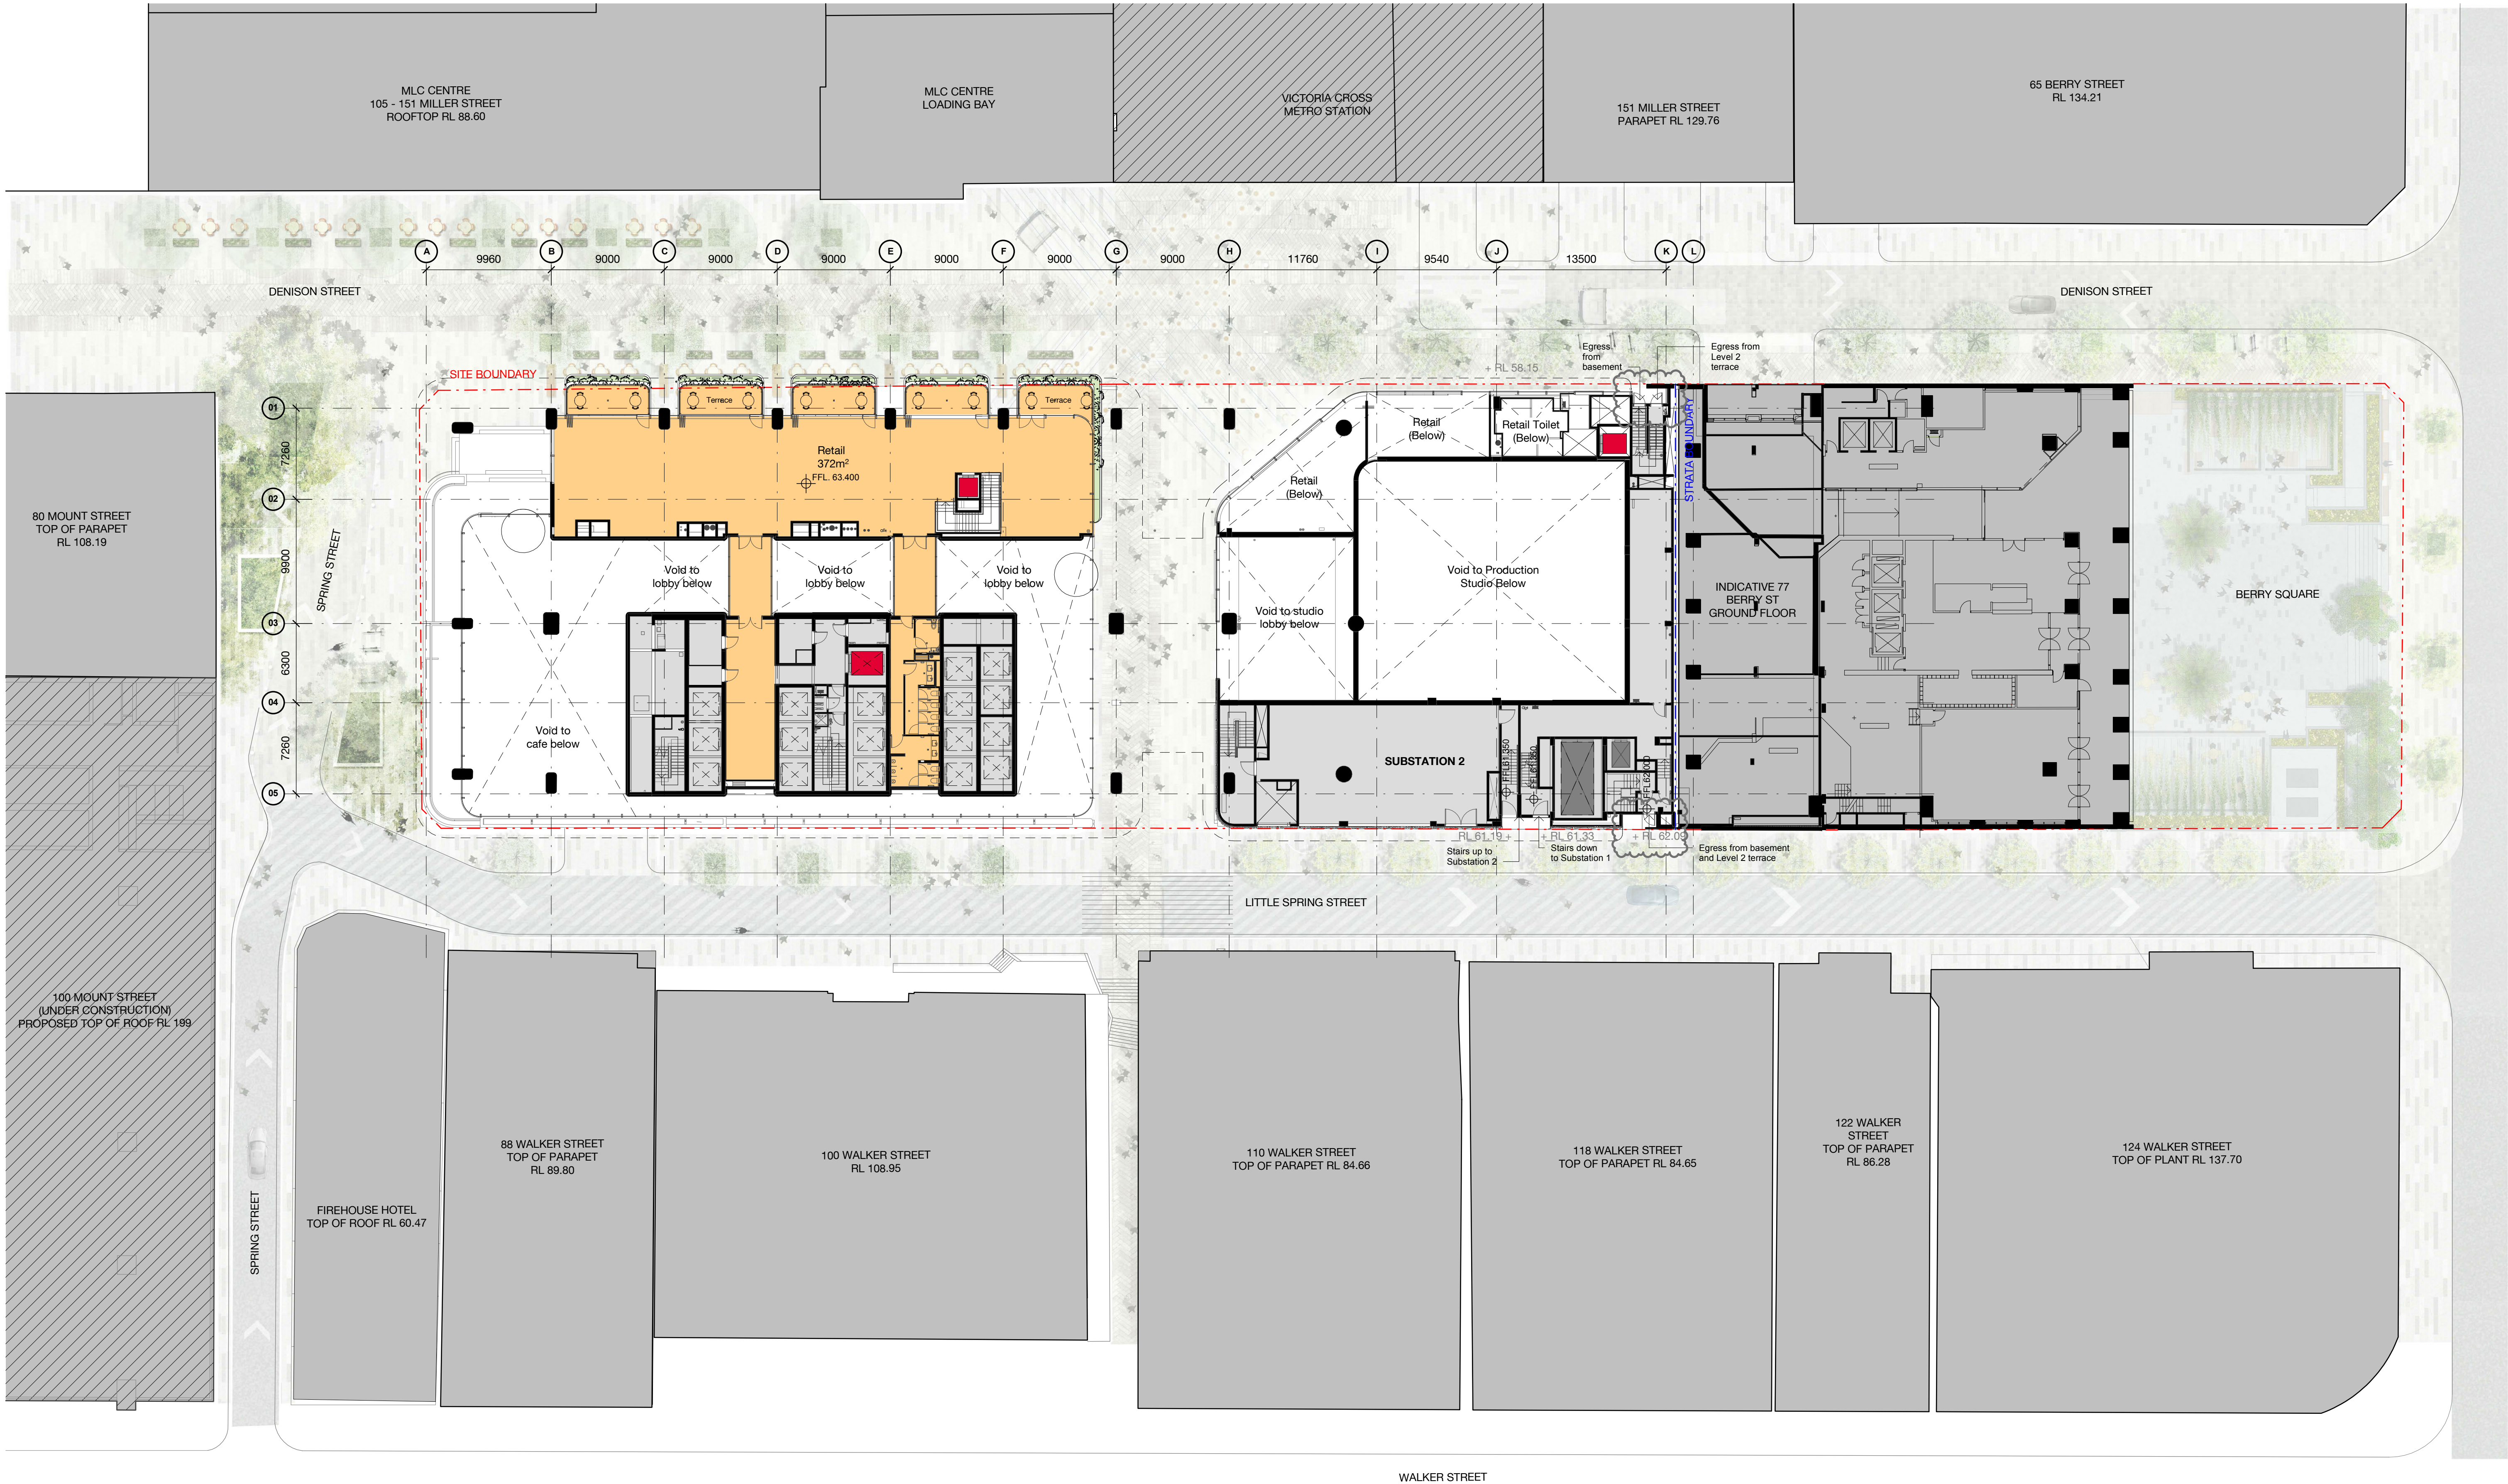


7	28.05.19	MP08-0238 MOD 13 - Draft For Review	JL	AD
6	13.02.19	MP08-0238 MOD 12	JL	AD
5	09.05.18	MP08-0238 MOD 10	MDU	AD
4	08.12.17	MP08-0238 MOD 8	MDU	AD
3	05.05.17	MP08-0238 MOD 8	MDU	AD
2	01.03.17	MP08-0238 MOD 7	MDU	AD
1	11.11.16	MP08-0238 MOD 7	WH	JF
Revision	Date	Description	Initial	Checked

M

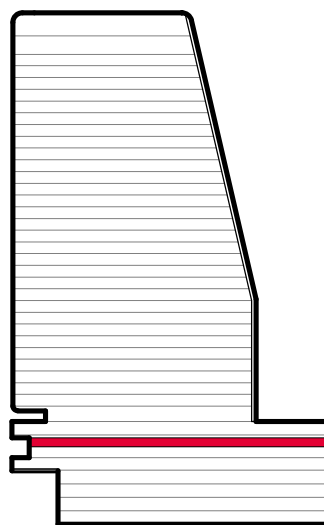

1 Denison Street
North Sydney, NSW 2060
General Arrangement Plan
Mezzanine

Check all dimensions and site conditions prior to commencement of any work, the purchase or ordering of any materials, fittings, plant, services or equipment and the preparation of shop drawings and or the fabrication of any components.
Do not scale drawings - refer to figured dimensions only. Any discrepancies shall immediately be referred to the architect for clarification.
All drawings may not be reproduced or distributed without prior permission from the architect.

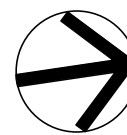

Scale	1 : 250	@ A1
Drawn	MDJ	Checked AD
Project no.	s12055	
Status	Draft	
Plot Date	28/05/2019 12:46:12 PM	
BIM	1DENISON_BS_ARCH	
Drawing no.	DA03.0MZ	Revision 7


Melbourne 1 Nicholson Street
Melbourne VIC 3000 Australia
T 03 8664 6200 F 03 8664 6300
email mel@batesmart.com.au
http://www.batesmart.com.au

Sydney 43 Brisbane Street
Surry Hills NSW 2010 Australia
T 02 8354 5100 F 02 8354 5199
email syd@batesmart.com.au
http://www.batesmart.com.au

Bates Smart Pty Ltd ABN 70 004 999 400

BATESSMART

Revision	Date	Description	Initials	Checked
7	28.05.19	W109-0228 MOC 13 - Draft For Review	IL	AO
6	20.05.19	W109-0228 MOC 12	MCU	AO
5	09.05.19	W109-0228 MOC 10	MCU	AO
4	08.12.17	W109-0228 MOC 8	MCU	AO
3	07.05.17	W109-0228 MOC 7	MCU	AO
2	07.05.17	W109-0228 MOC 7	MCU	AO
1	11.11.16	W109-0228 MOC 7	MCU	AO

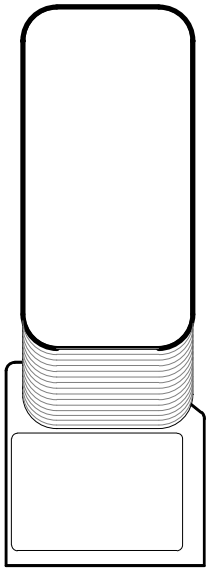

1 Denison Street
North Sydney, NSW 2060
Building Elevation
East





Check all dimensions and site conditions prior to commencement of any work, the purchase or ordering of materials, the construction of any structure or the installation of any equipment and the preparation of shop drawings and on site. Do not scale drawings - refer to figured dimensions only. Any discrepancies shall immediately be referred to the architect for clarification. All drawings may not be reproduced or distributed without prior permission from the architect.

Scale	1 : 250 @ A1
Drawn	Author
Project no.	s12055
Status	Draft
Plot Date	28/05/2019 12:50:19 PM
BM	WINTEN_SB_ARCH
Drawing no.	DA07.102
Revision	7

Melbourne 1 Nicholson Street
Sunny Hills NSW 2010 Australia
T 03 8664 6200 F 03 8664 6300
email info@batesmart.com.au
http://www.batesmart.com.au
Bates Smart Pty Ltd ABN 70 004 999 400


BATESSMART™

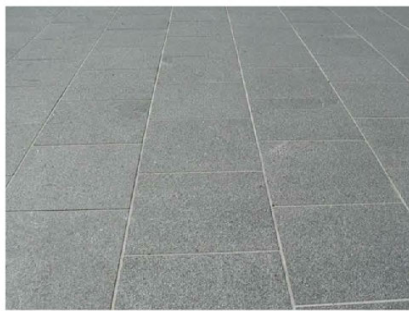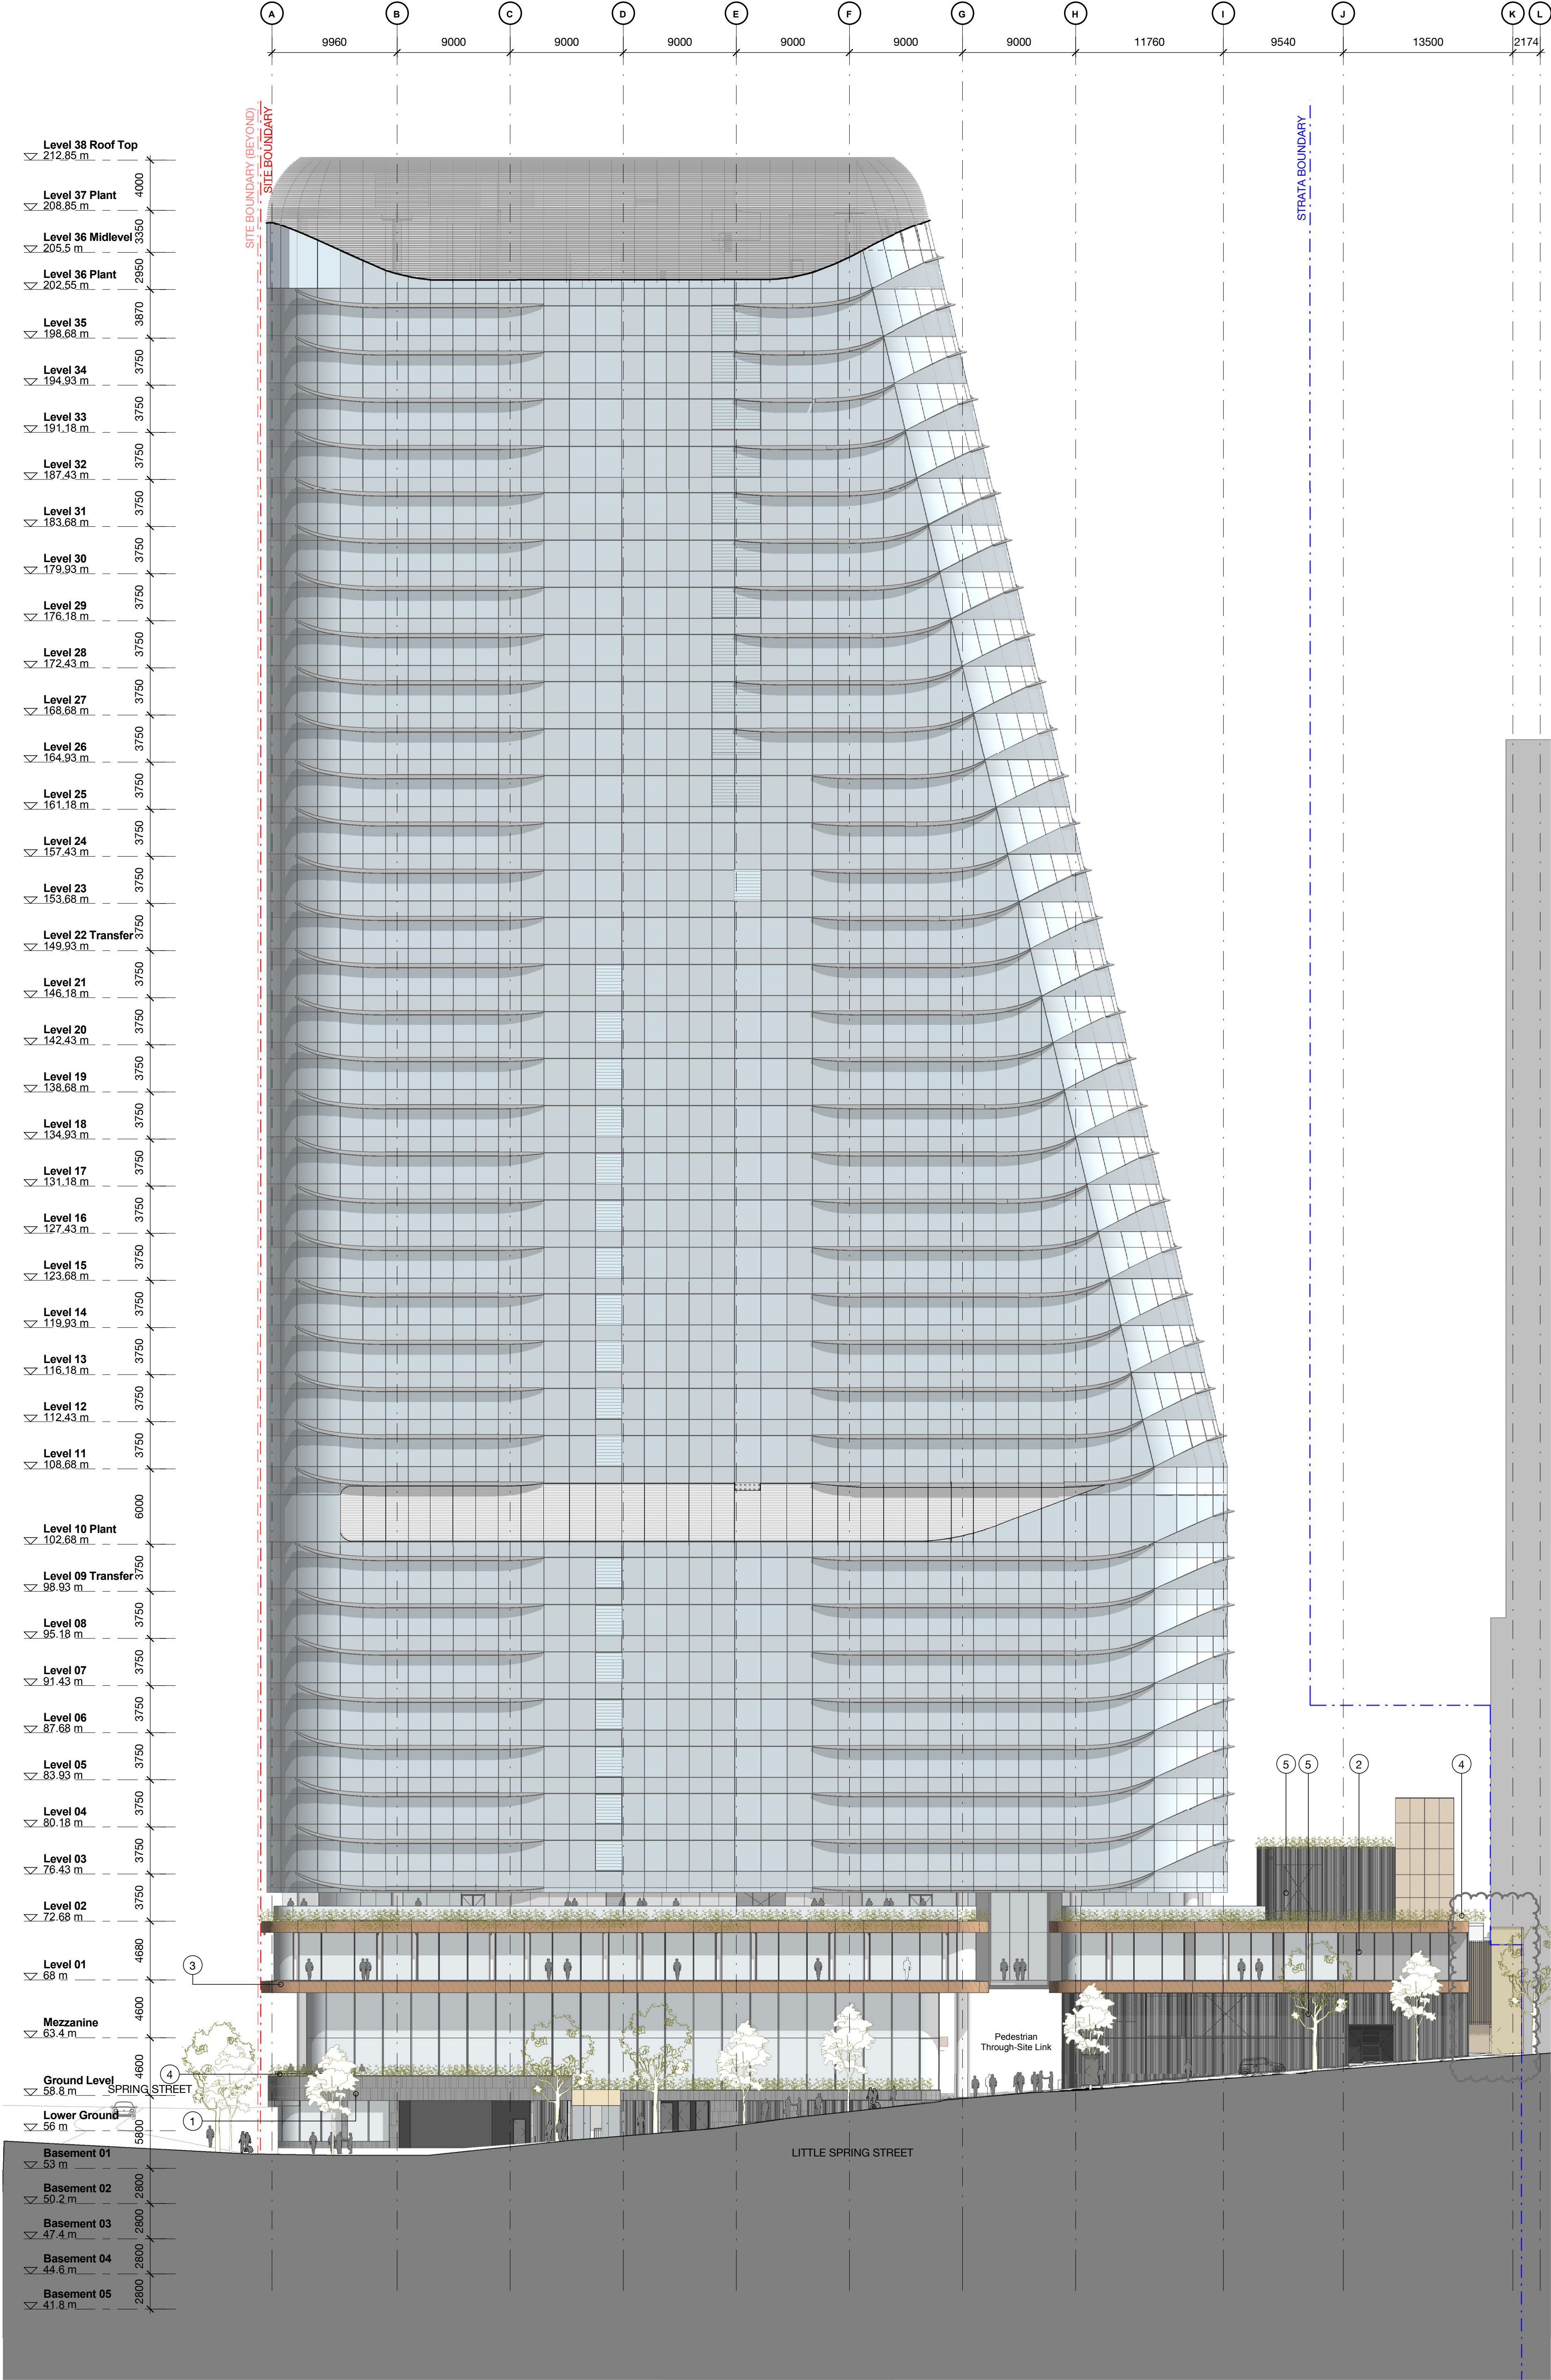

1. Stone cladding - Austral black, honed face



2. Commercial glazing - alternate sizes with inset minor panel

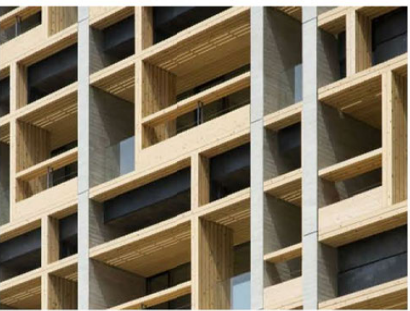

3. Timber finish




4. Spill planting to facade edges




5. Anodised aluminium batten screen - Recessive warm grey




6. Curved, doubled glazing curtain wall

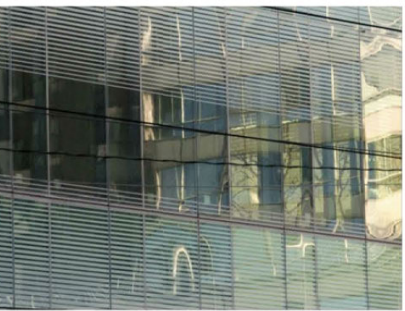

7. Fritted glass

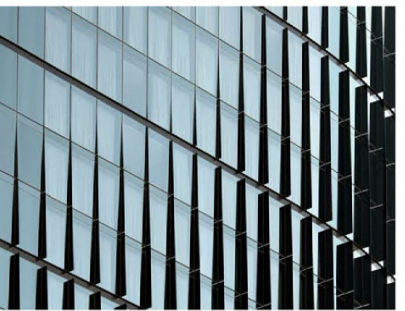


8. Anodised aluminium privacy screen

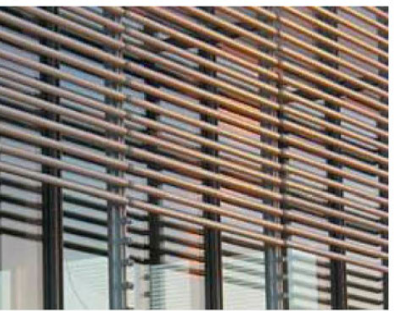

9. Anodised aluminium rods

Revision	Date	Description	Initials	Checked
7	28.05.19	MWB-0228 MCO 13 - Draft For Review	IL	AO
6	27.05.19	MWB-0228 MCO 12 - Draft For Review	IL	AO
5	20.05.19	MWB-0228 MCO 10	MCU	AO
4	20.05.17	MWB-0228 MCO 8	MCU	AO
3	17.05.17	MWB-0228 MCO 7	MCU	AO
2	07.05.17	MWB-0228 MCO 7	MCU	AO
1	11.11.16	MWB-0228 MCO 7	WHL	AO

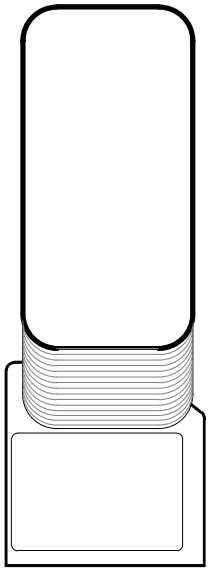



1 Denison Street North Sydney, NSW 2060 Building Elevation West



Check all dimensions and site conditions prior to commencement of any work. The purchase or ordering of materials, equipment or services and the preparation of shop drawings and on site fabrication of any components. Do not scale drawings - refer to figured dimensions only. Any discrepancies shall immediately be referred to the architect for clarification. All drawings may not be reproduced or distributed without prior permission from the architect.

Scale	1 : 250	@ A1
Drawn	Author	Checked
Project no.	S12055	Checker
Status	Draft	
Plot Date	28/05/2019 12:54:12 PM	
BIM	1DENISON_SB_ARCH	
Drawing no.	DA07.104	Revision
		7

Melbourne 1 Nicholson Street
Sunny Hills NSW 2010 Australia
T 03 8664 6200 F 03 8664 6300
email sydbatesmart.com.au
http://www.batesmart.com.au
Bates Smart Pty Ltd ABN 70 004 999 400

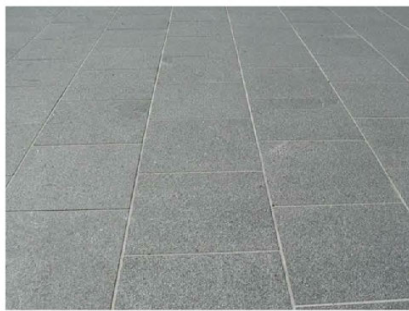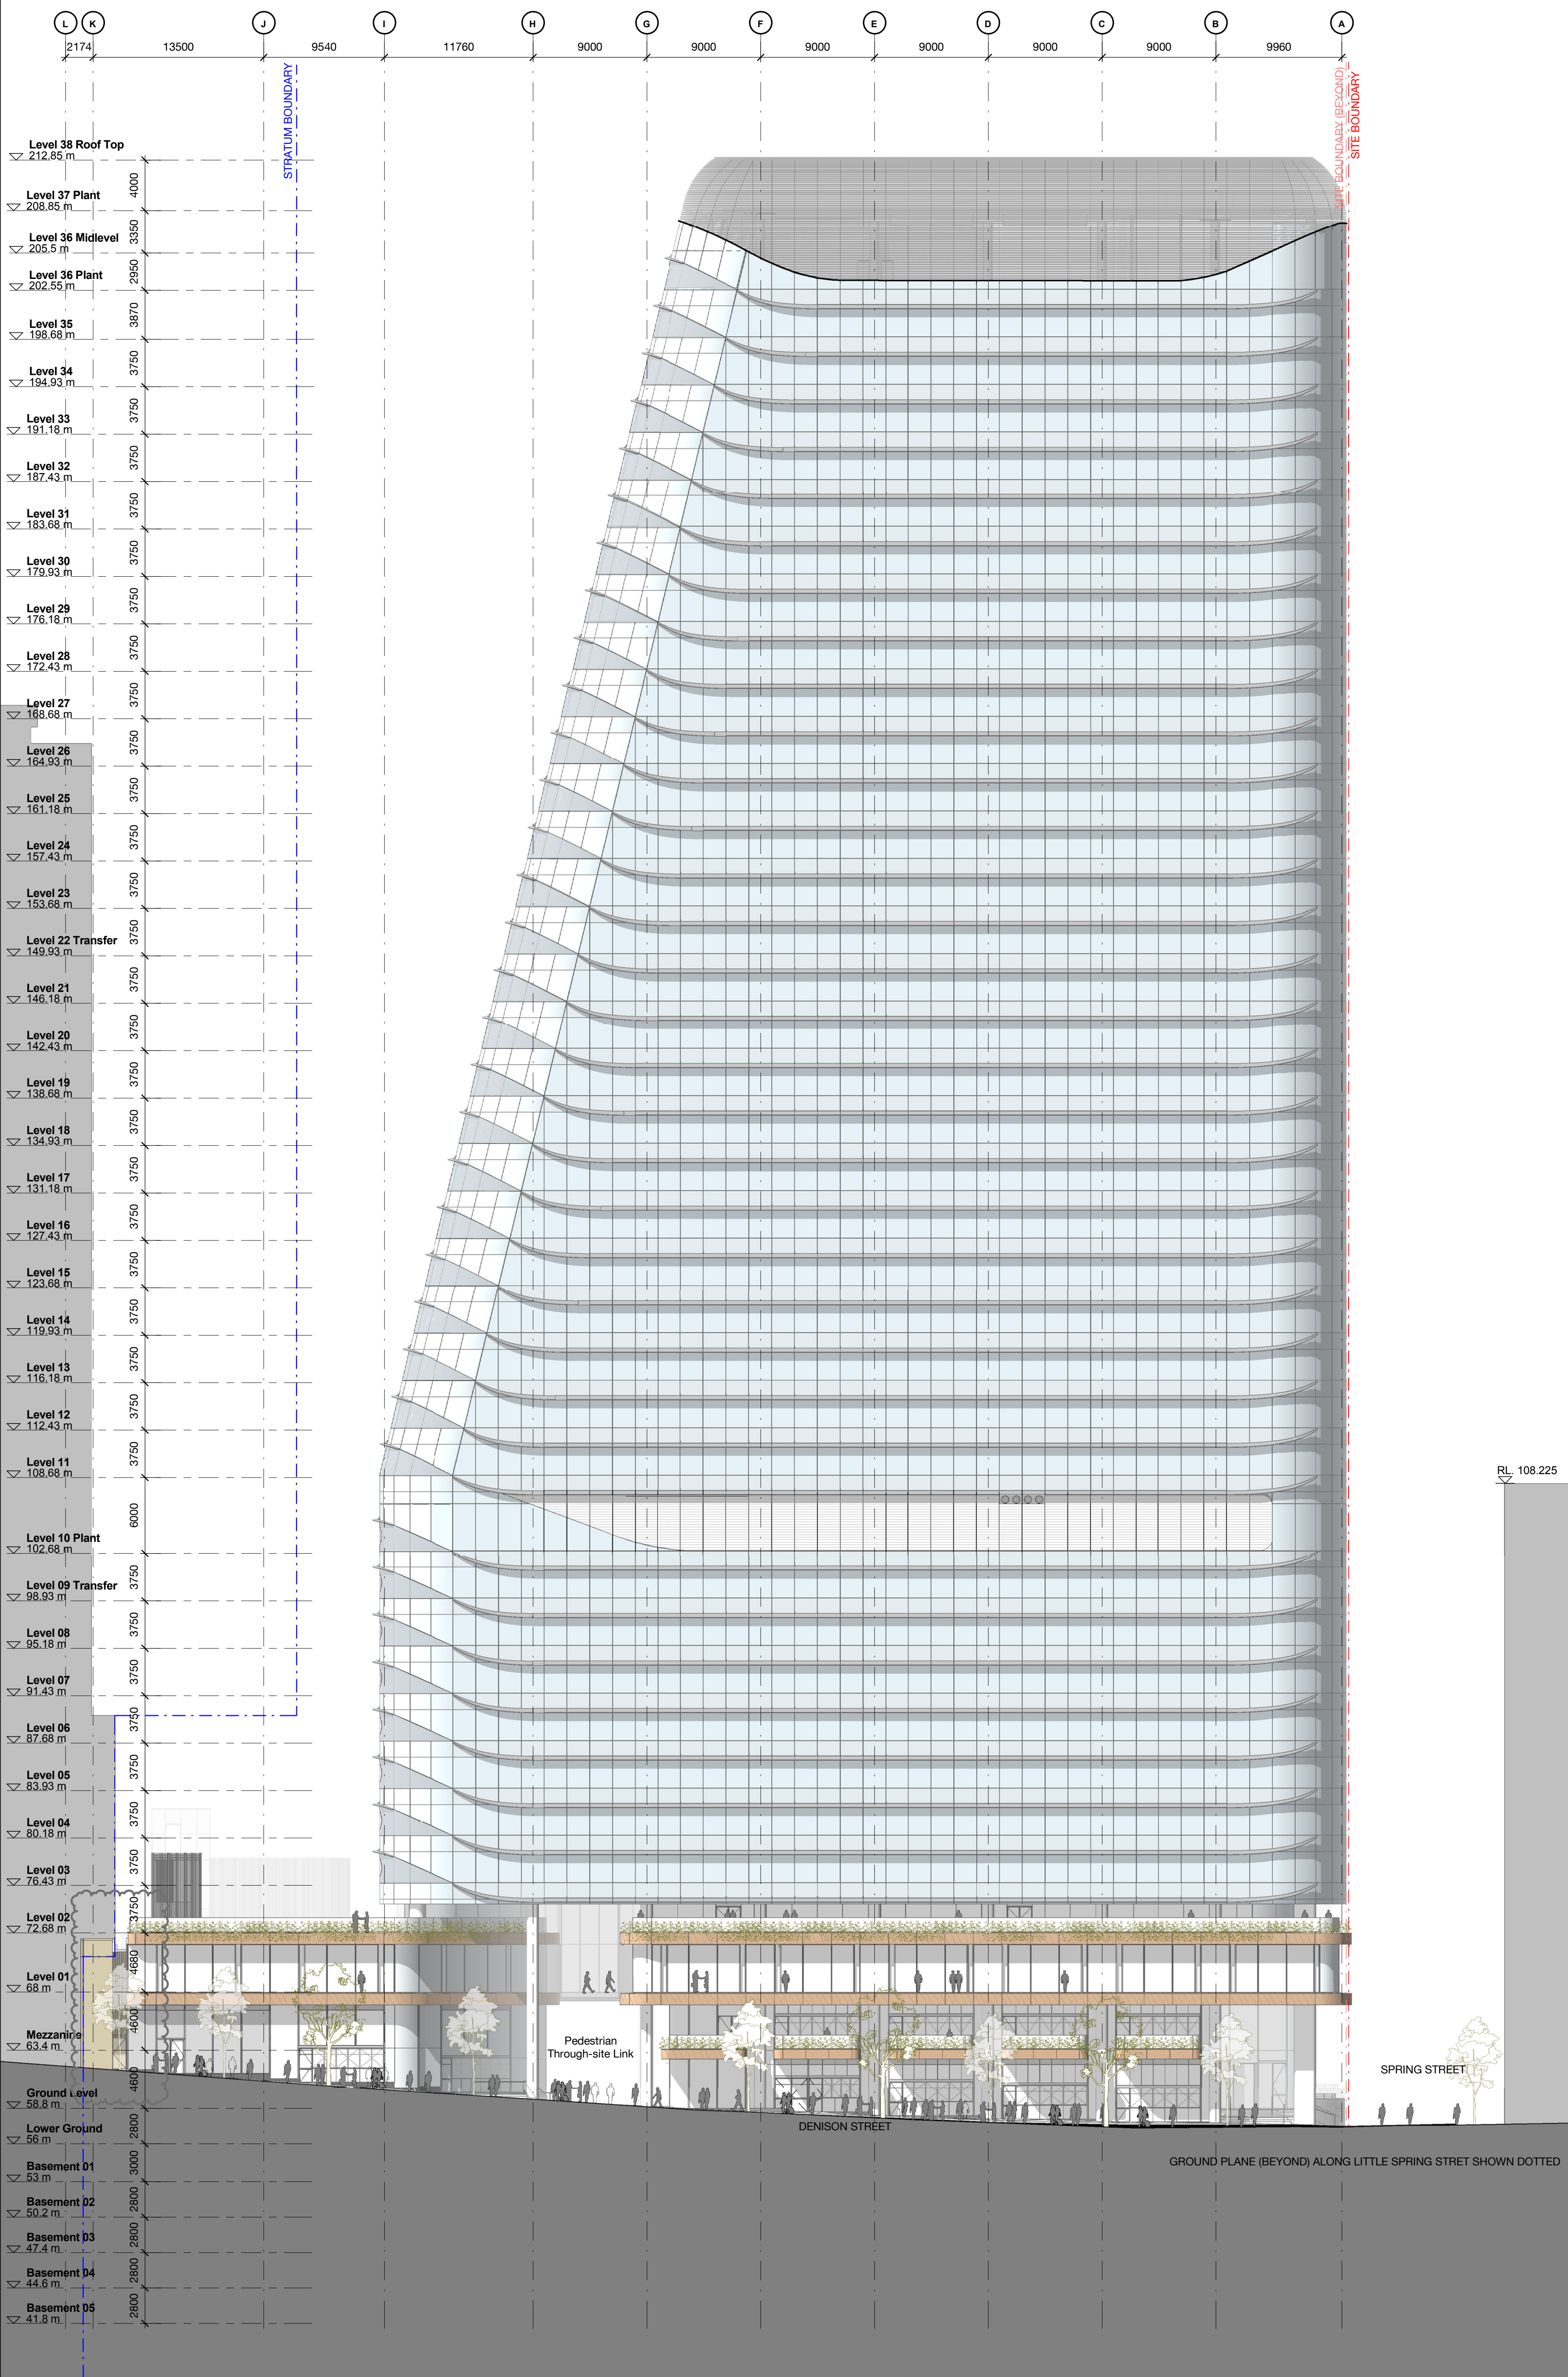

1. Stone cladding - Austral black, honed face



2. Commercial glazing - alternate sizes with inset minor panel



3. Timber finish




4. Spill planting to facade edges




5. Anodised aluminium batten screen - Recessive warm grey




6. Curved, doubled glazing curtain wall

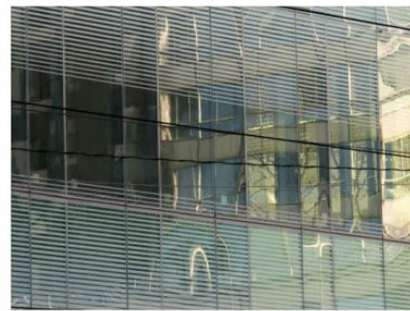

7. Fritted glass

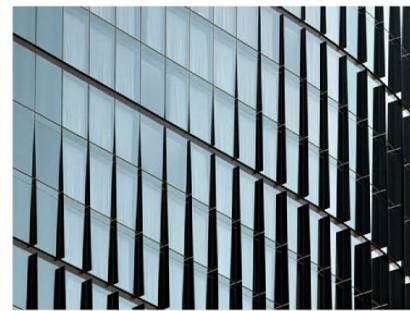

8. Anodised aluminium privacy screen

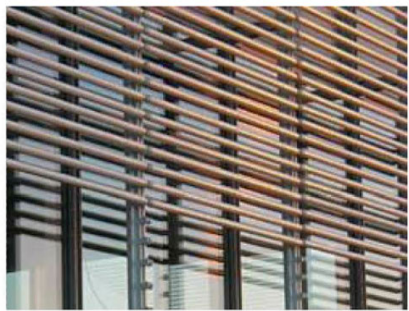

9. Anodised aluminium rods