


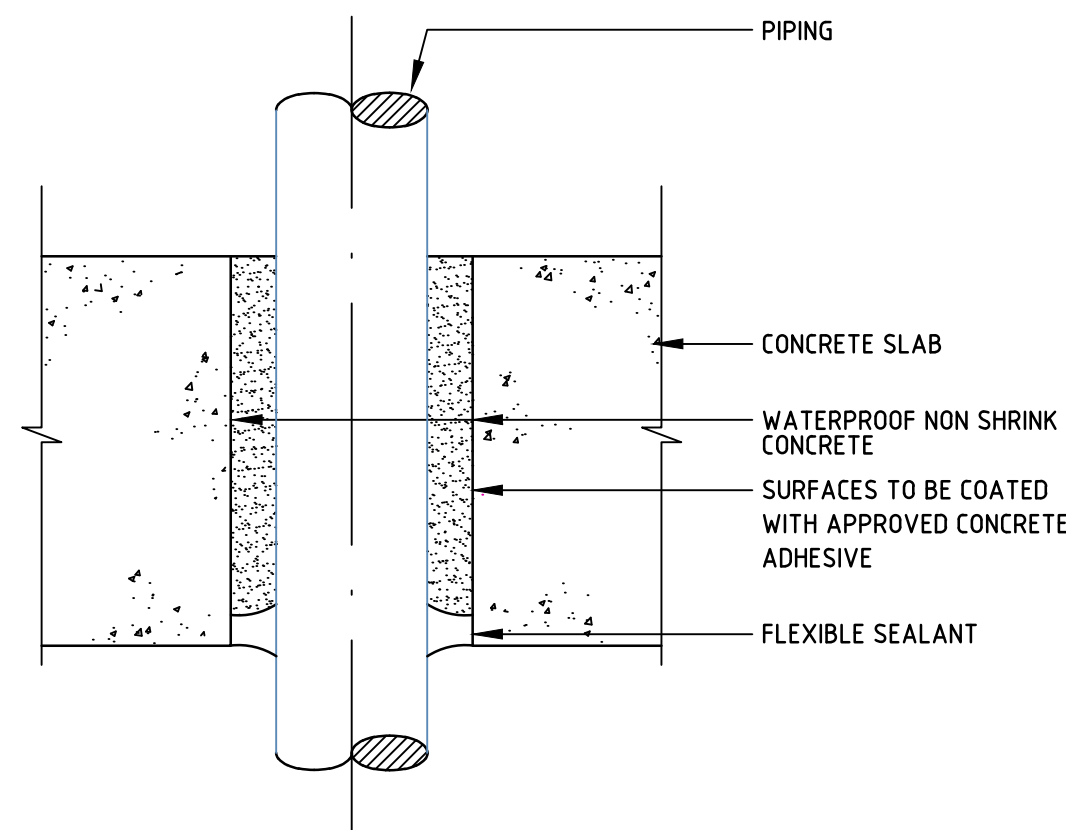


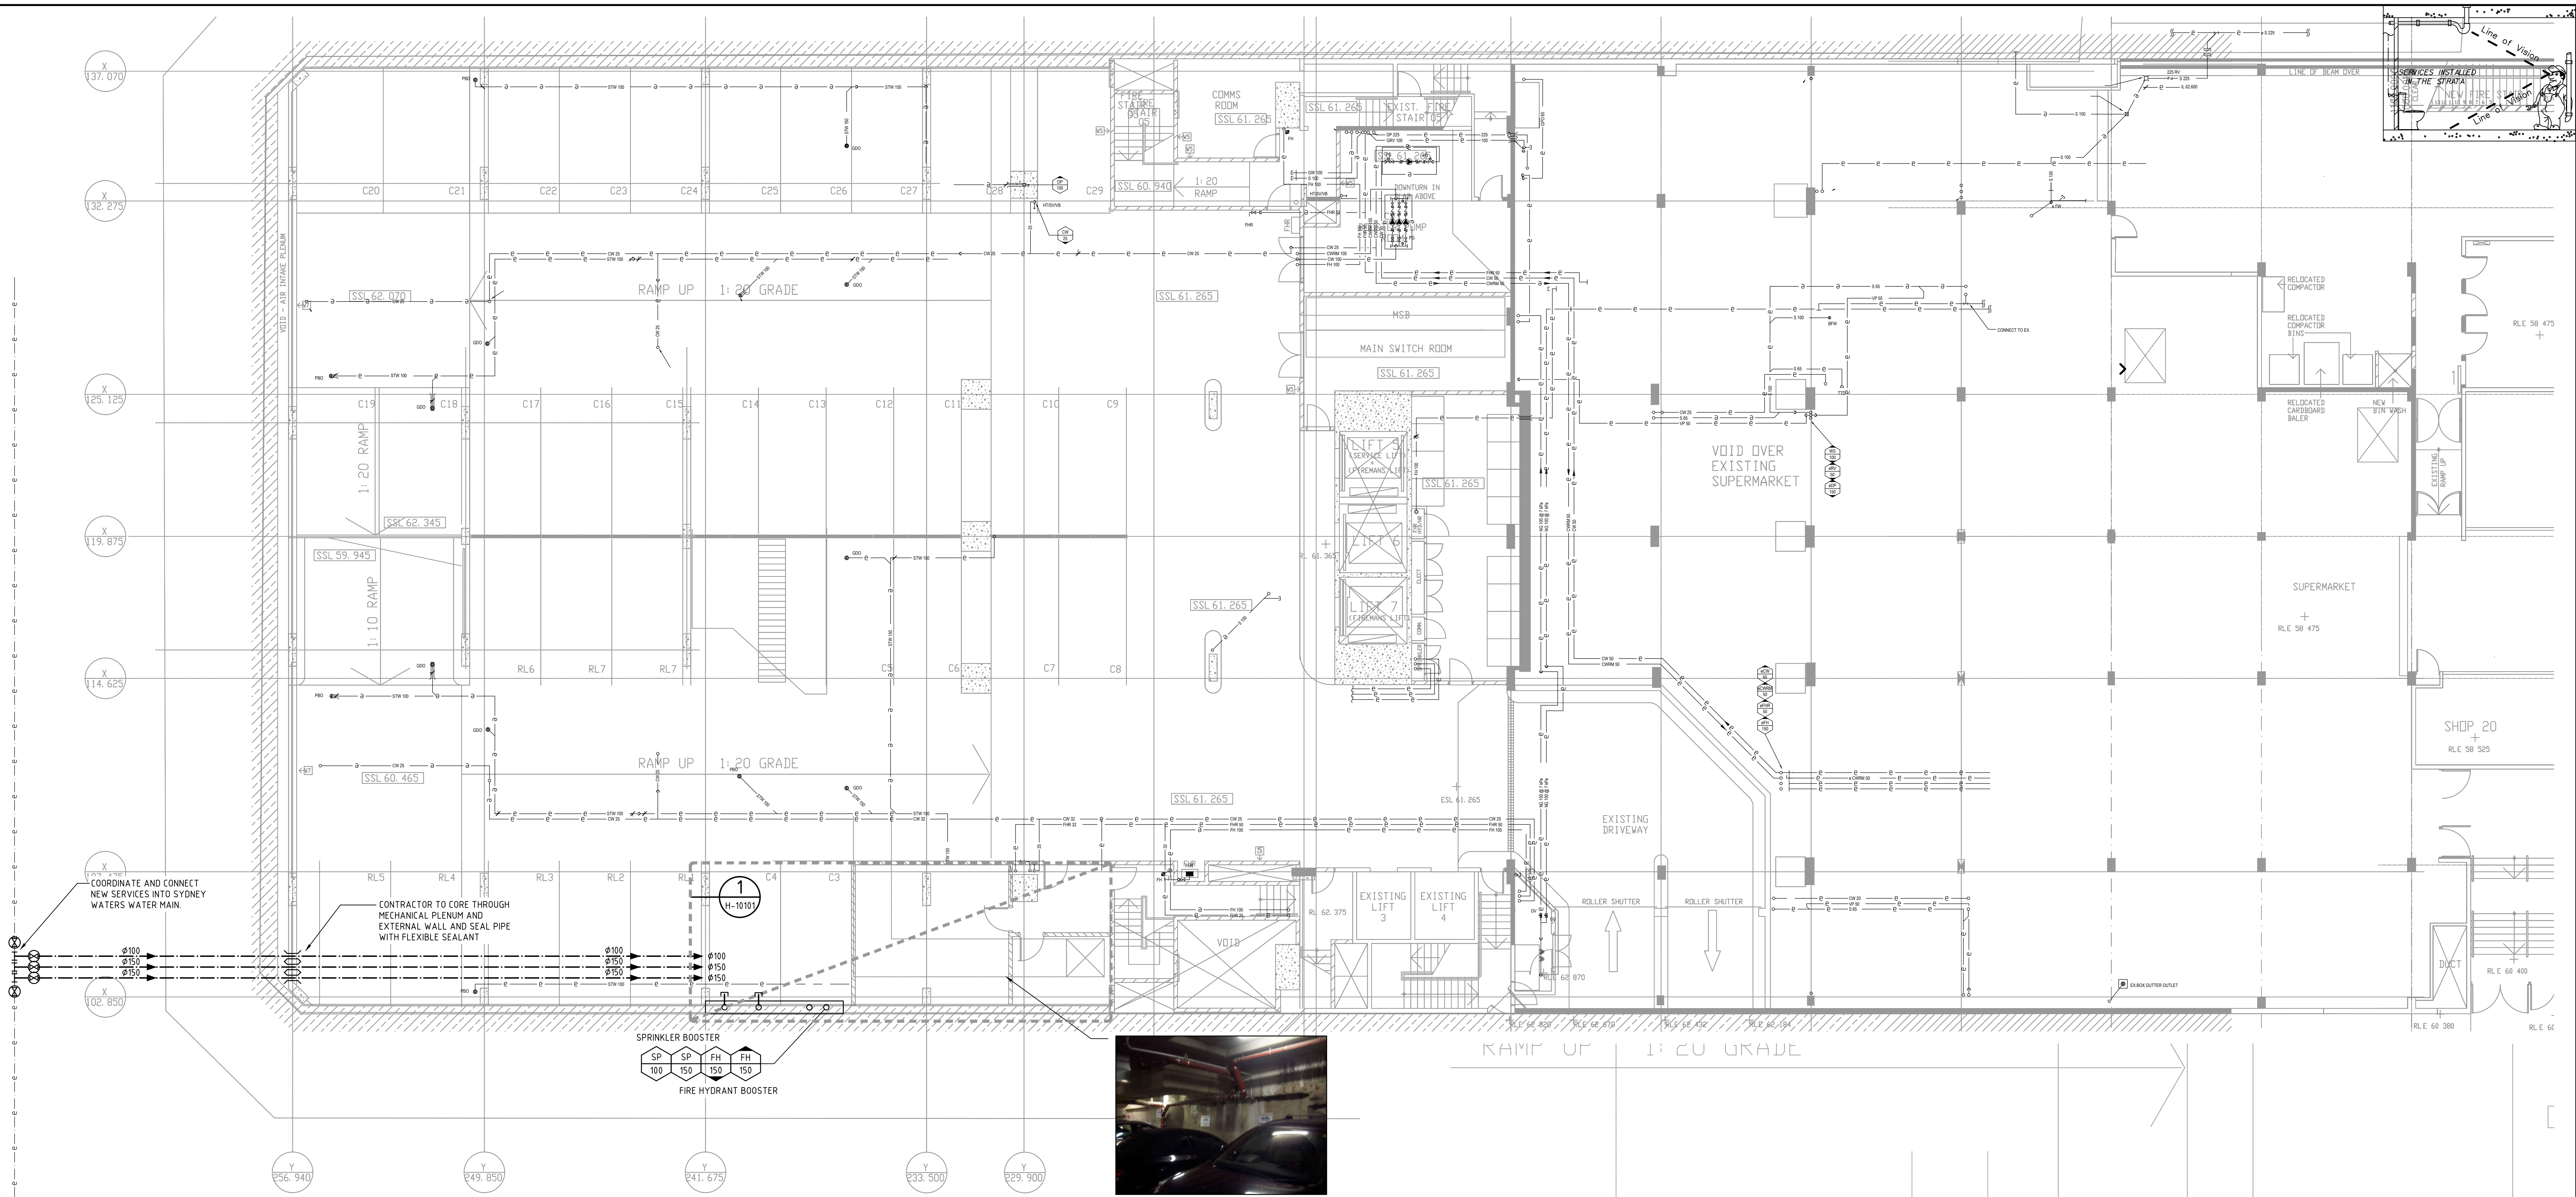

TYPICAL PENETRATION FOR PIPE RISER SET INTO SLAB
NOT TO SCALE

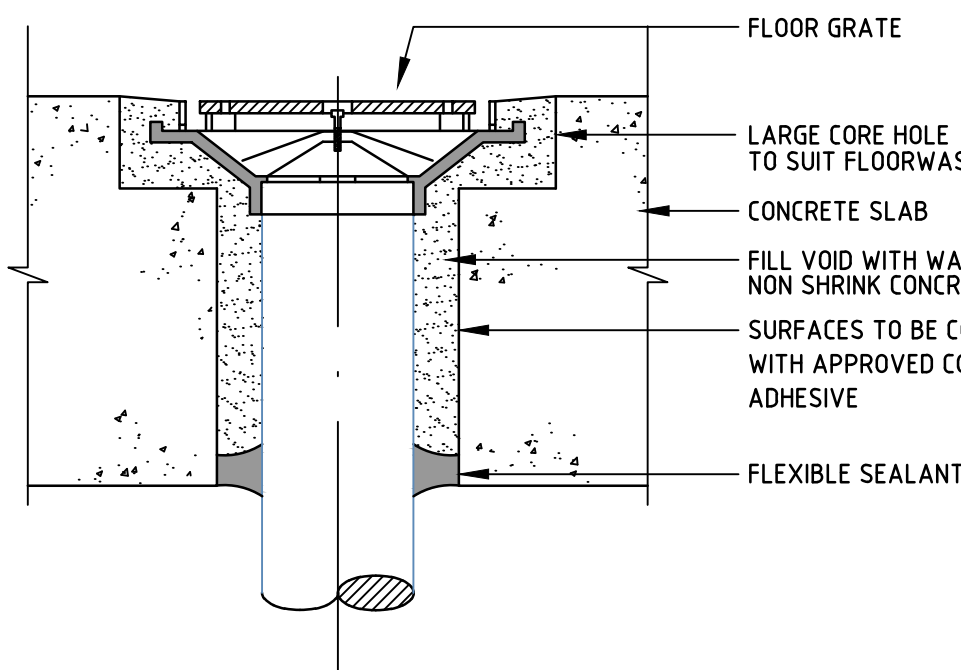

TYPICAL PENETRATION FOR PIPE SET INTO SLAB
NOT TO SCALE

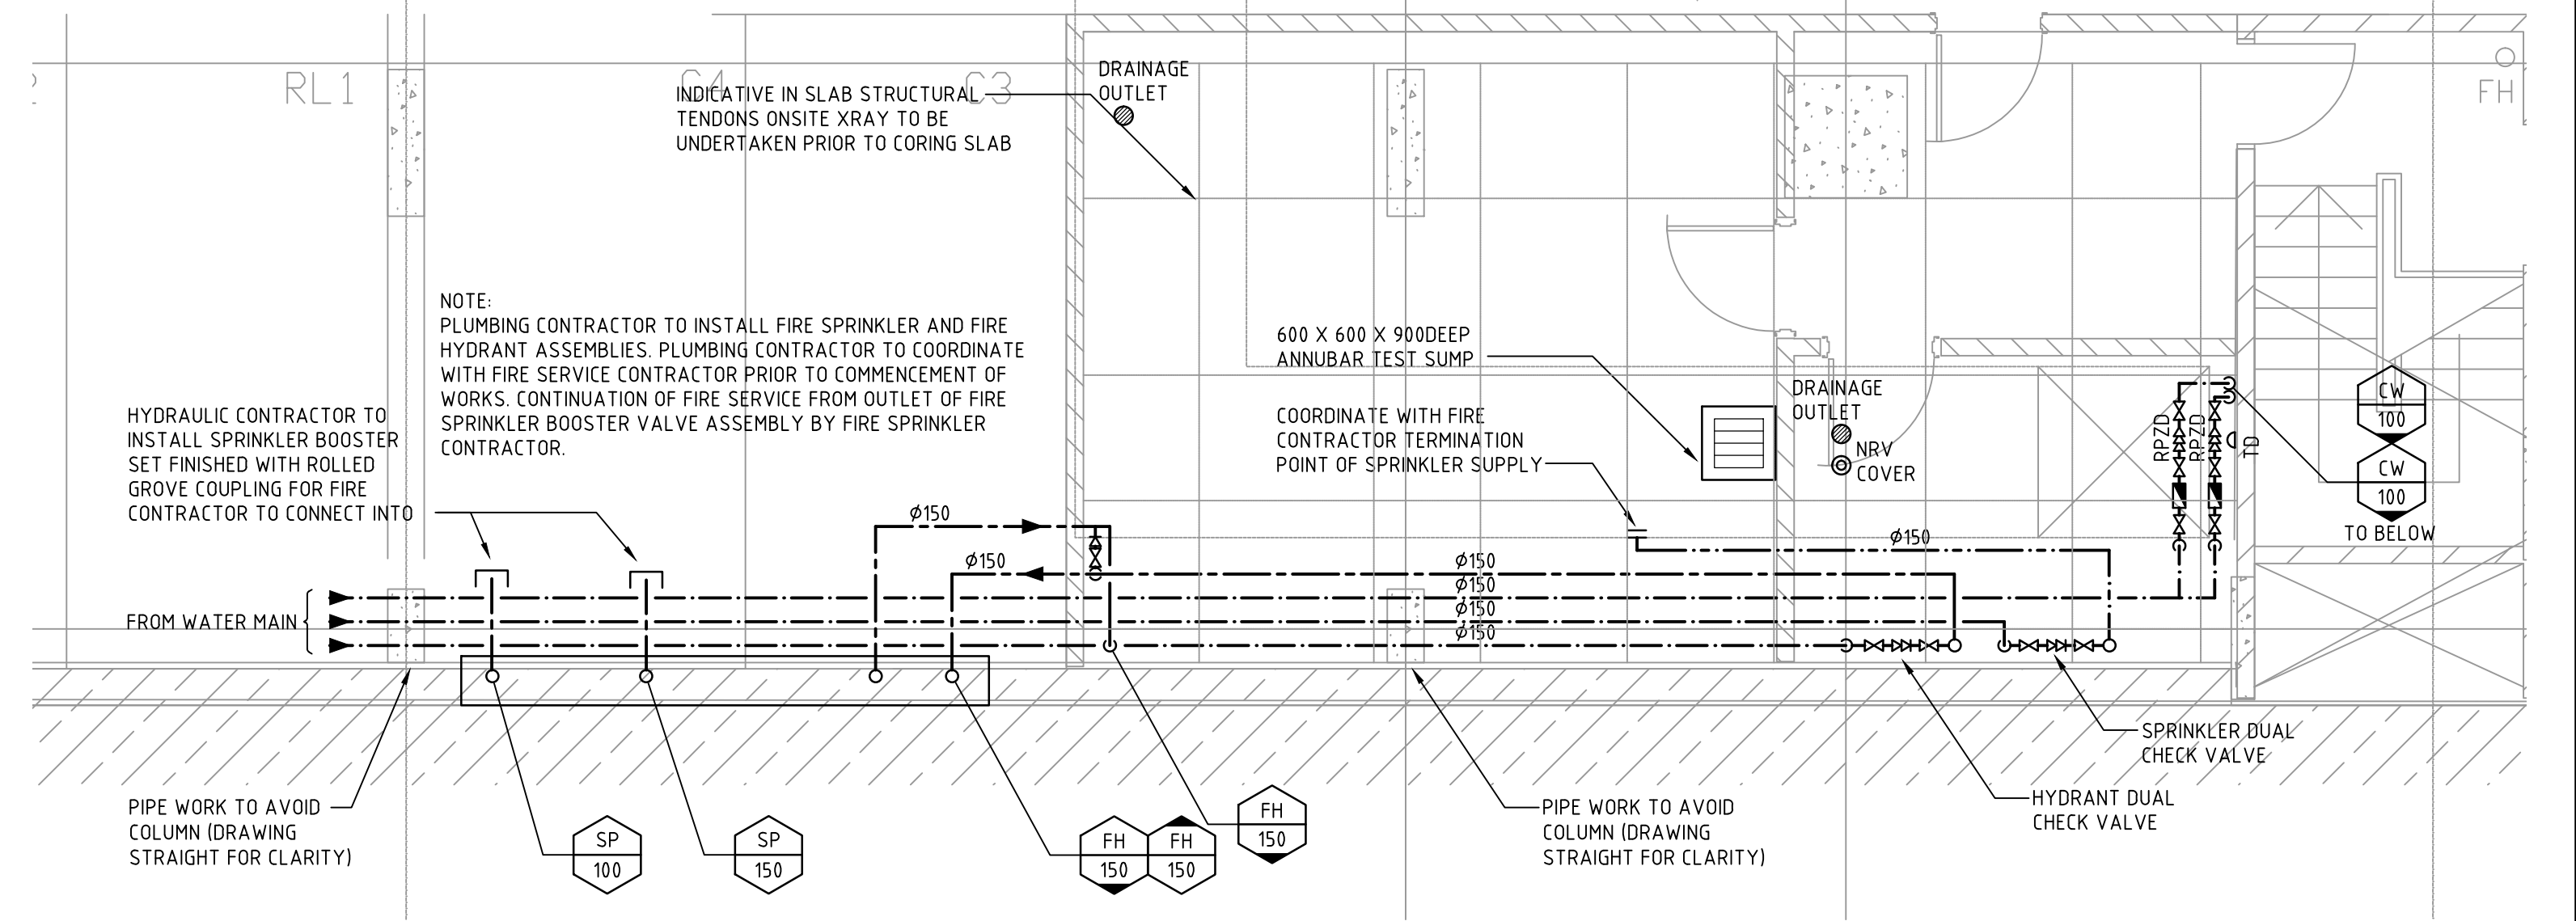

DETAIL 1
1:50 H-10101