




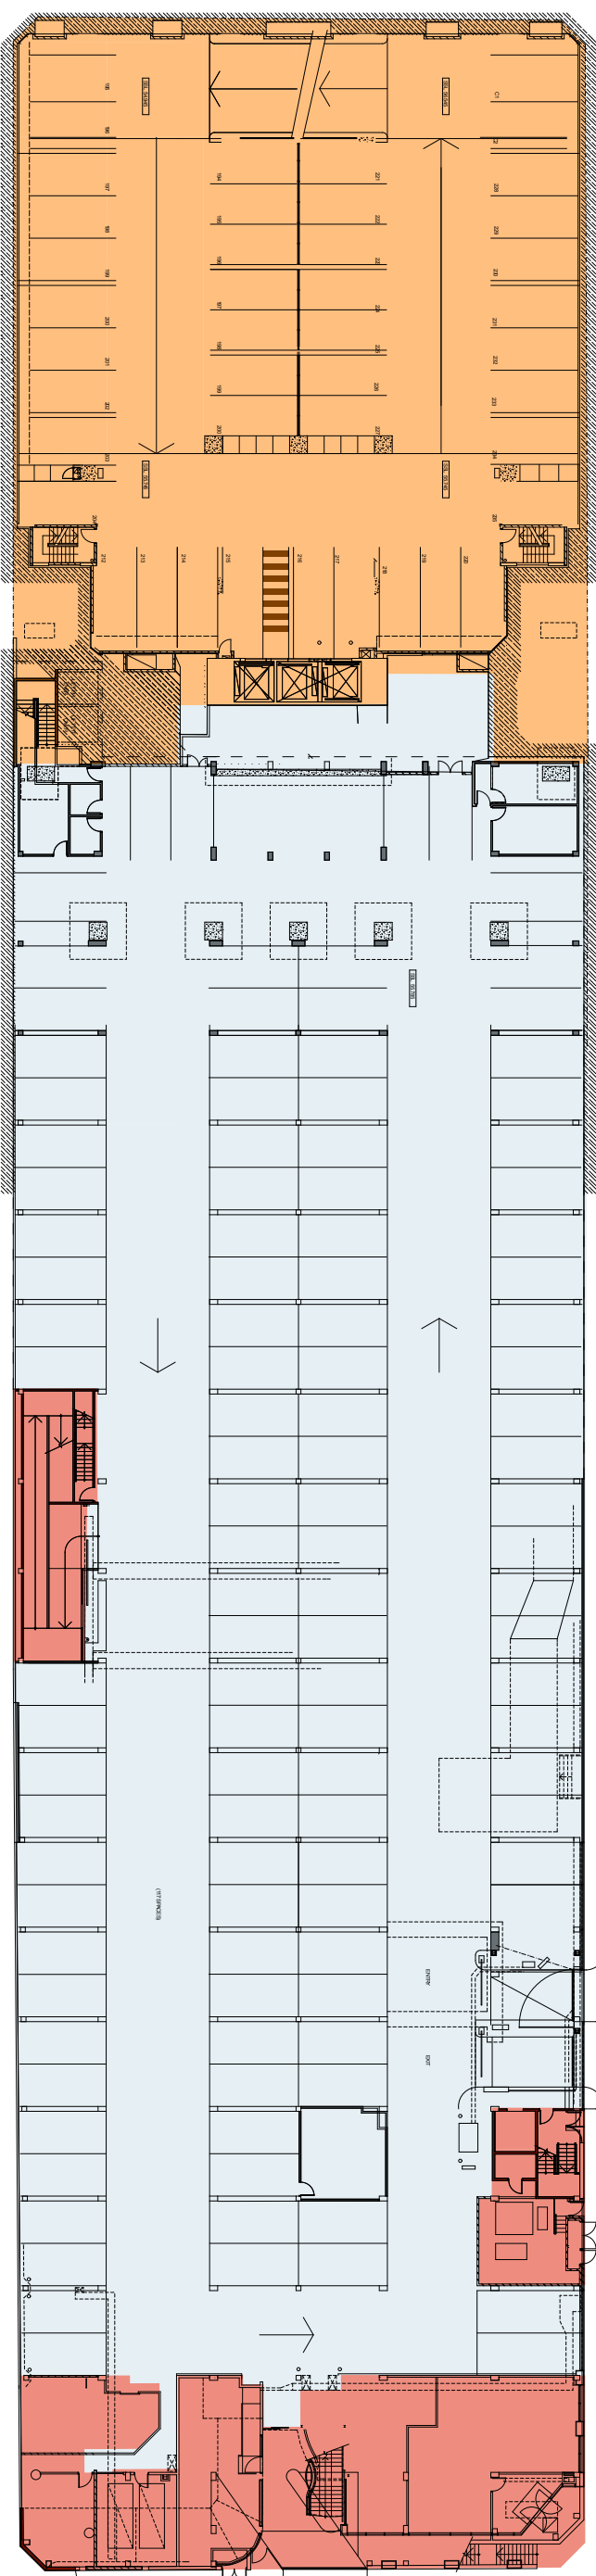


CAR PARK LV3 - N.T.S.

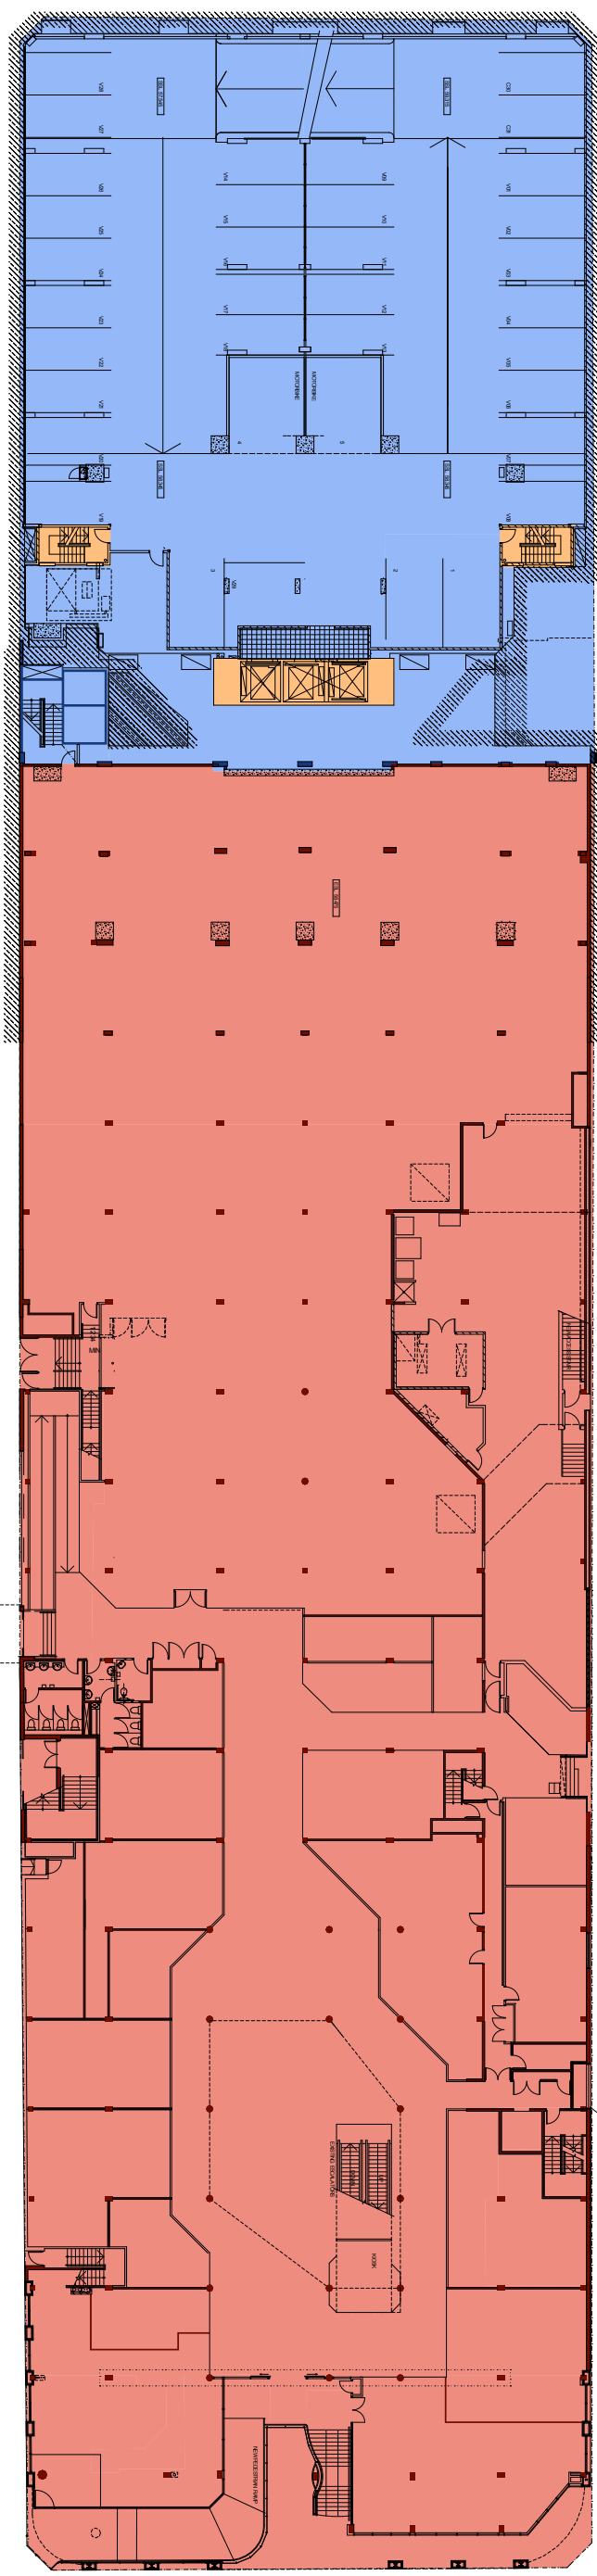

CAR PARK LV2 - N.T.S.

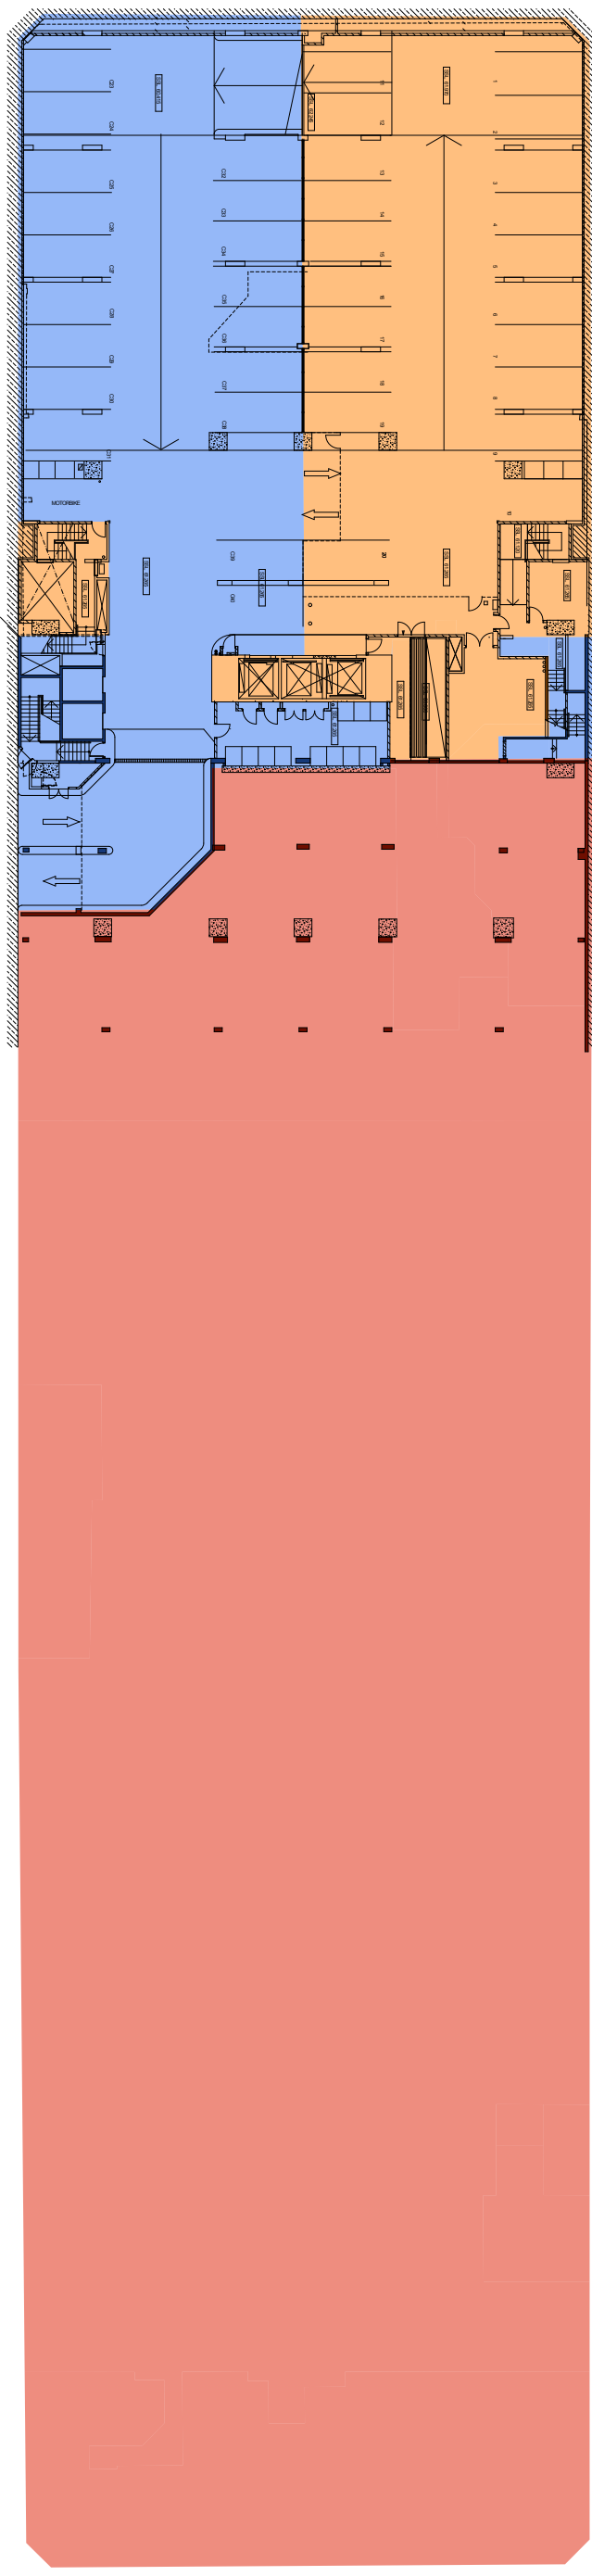

CAR PARK LV1 - N.T.S.

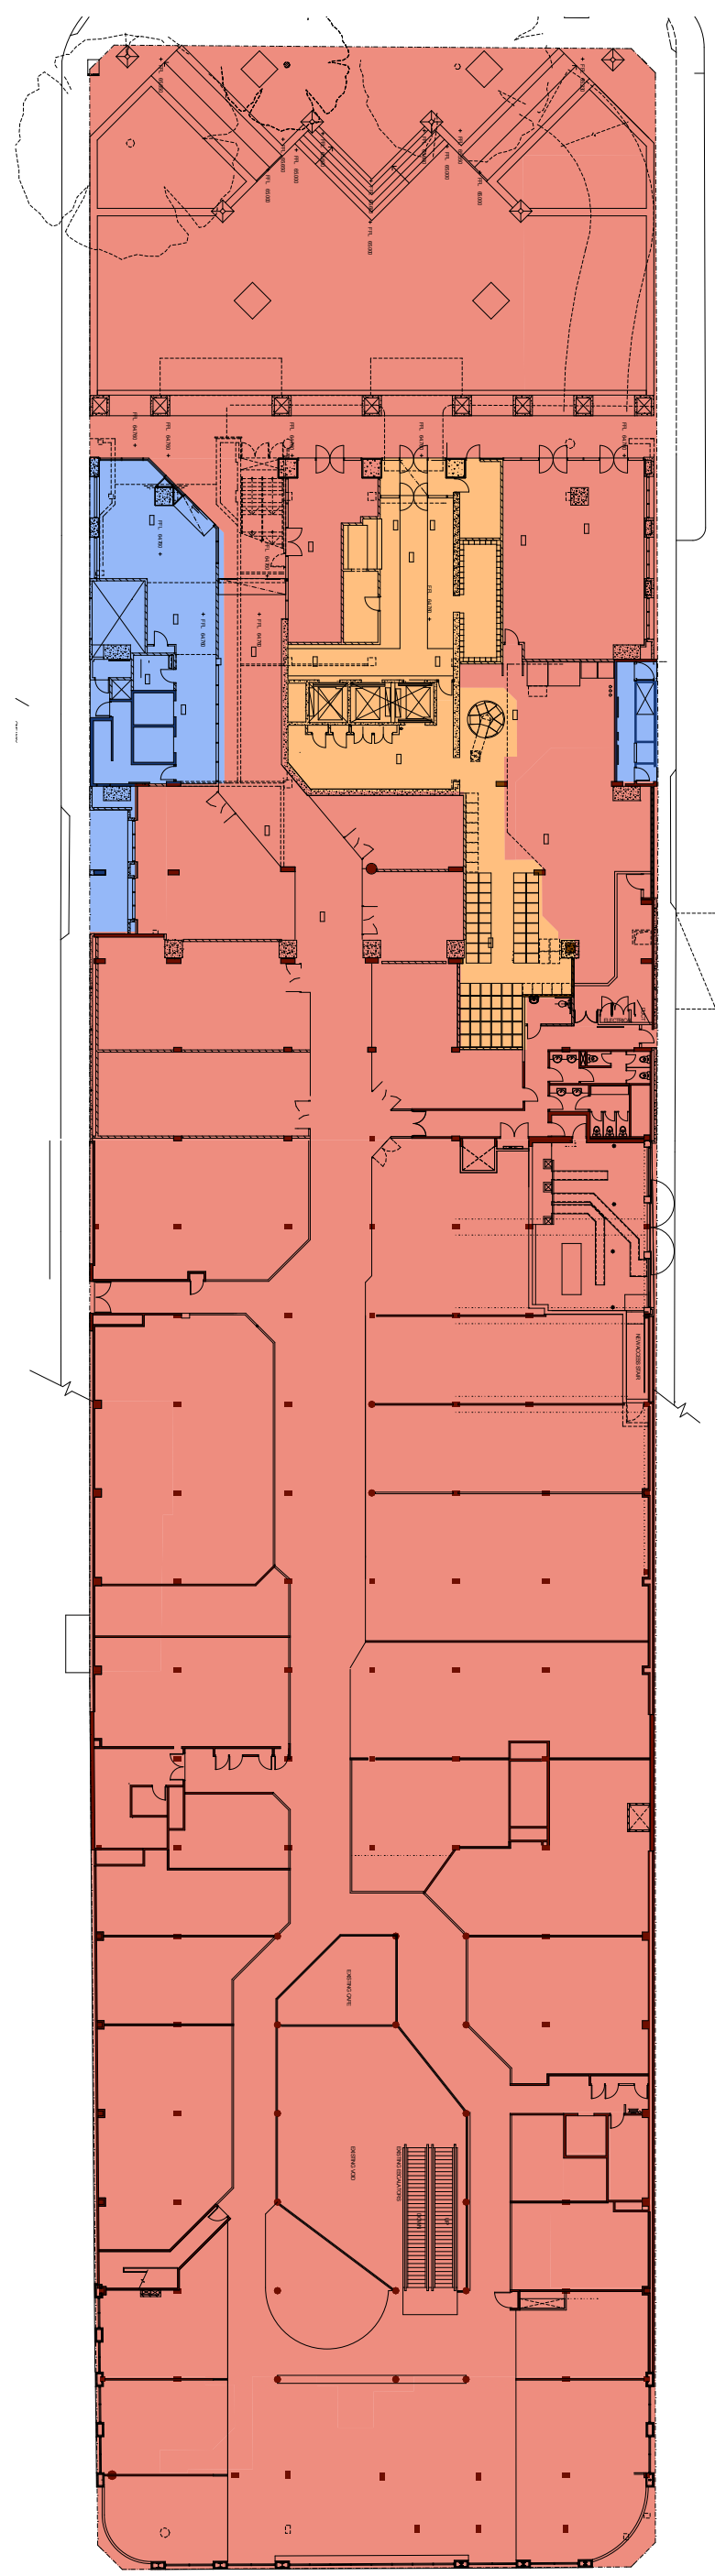


LOBBY LV1 - N.T.S.

1

PLAN

EXISTING LOTS - CARPARK LV3 TO LOBBY

NTS

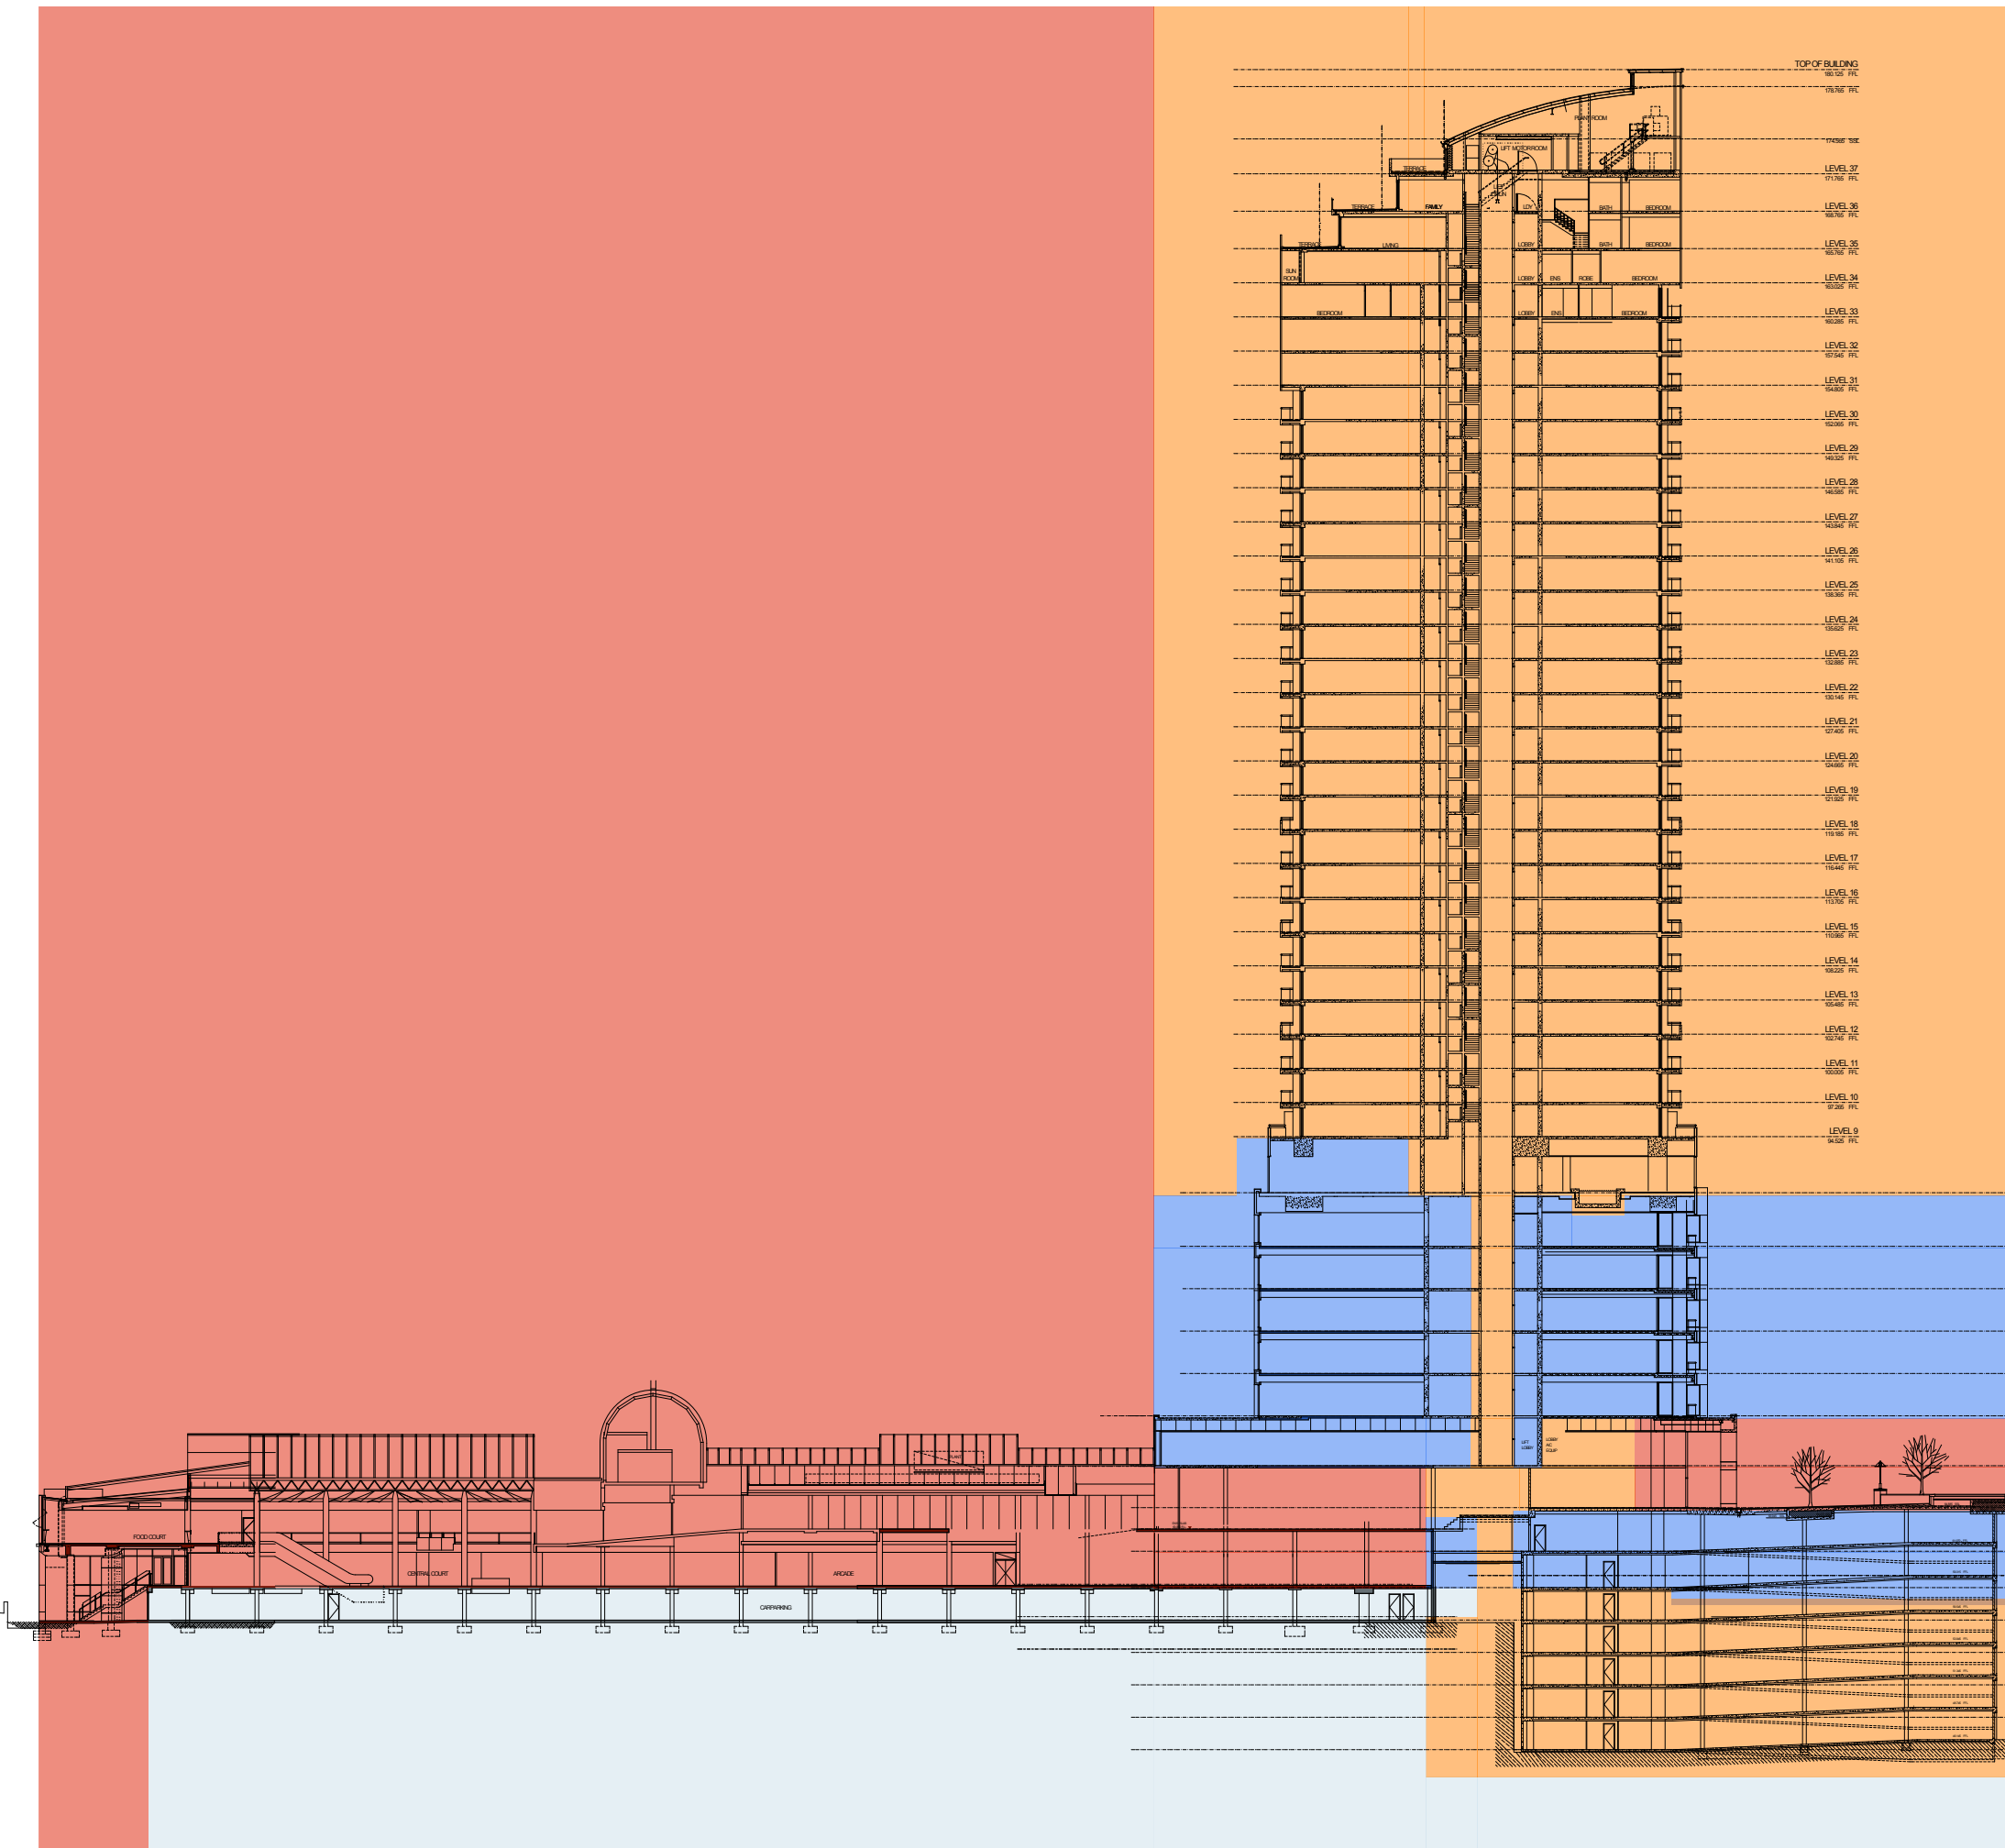

3


SECTION

EXISTING LOTS - SECTION

NTS

- LOT 1 - RESIDENTIAL
- LOT 2 - OFFICE
- LOT 3 - RETAIL
- LOT 4 - PUBLIC CAR PARK

NOTE
NO WORKS IN RESIDENTIAL LOT 1.
ALL WORKS TO BE UNDERTAKEN IN
LOTS 2+3+4 ONLY

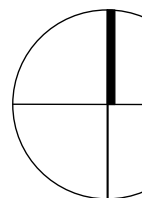

EASTMARK HOLDINGS
Pty. Ltd.

5 ROGERS AVENUE
HABERFIELD, NSW 2046

P: 02 9799 1542
F: 02 9954 4277




RICE DAUBNEY

Level 1, 110 Walker Street | North Sydney 2060
t: +61 2 9554 2666 | f: +61 2 9559 3015
info@ricedaubney.com.au | ricedaubney.com.au
100 The Rocks Sydney NSW 2000
off: 100 The Rocks Sydney NSW 2000 | 0800 55 666 333 999



77-81 Berry Street
NORTH SYDNEY
NSW 2060

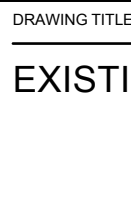

EXISTING LOTS

SCALE:	DATE:	CHECKED:
AS SHOWN	SEPTEMBER 09	PR
PROJECT NUMBER:	DRAWING NUMBER:	REVISION:
07001	ZA A 3900	1

THIS DOCUMENT IS THE COPYRIGHT OF RICE DAUBNEY ARCH PTY LTD
ALL INFORMATION ILLUSTRATED ON THIS DOCUMENT IS TO BE CHECKED AND VERIFIED ON SITE
IN THE EVENT OF DISCREPANCIES REFER TO ARCHITECT PRIOR TO COMMENCEMENT OF THE WORK
DO NOT SCALE DRAWINGS MANUALLY OR ELECTRONICALLY

Itemwork/risbmt0107001 1 Denison IAG MASTER