


Level 1, 110 Walker Street, North Sydney NSW 2060, Australia
+61 2 9956 2666 | hdr@ricedaubney.com | hdrinc.com
The Rice Daubney Group (NSW) P/L as trustee for The Rice Daubney Trading Trust
ABN 56 880 304 993

DRAWING TITLE:
INTERIM WORKS
PROJECT NUMBER:
07001

DRAWING SCALE:
1:200 @ A3

DRAWING NUMBER:
DA18INT
REVISION
A

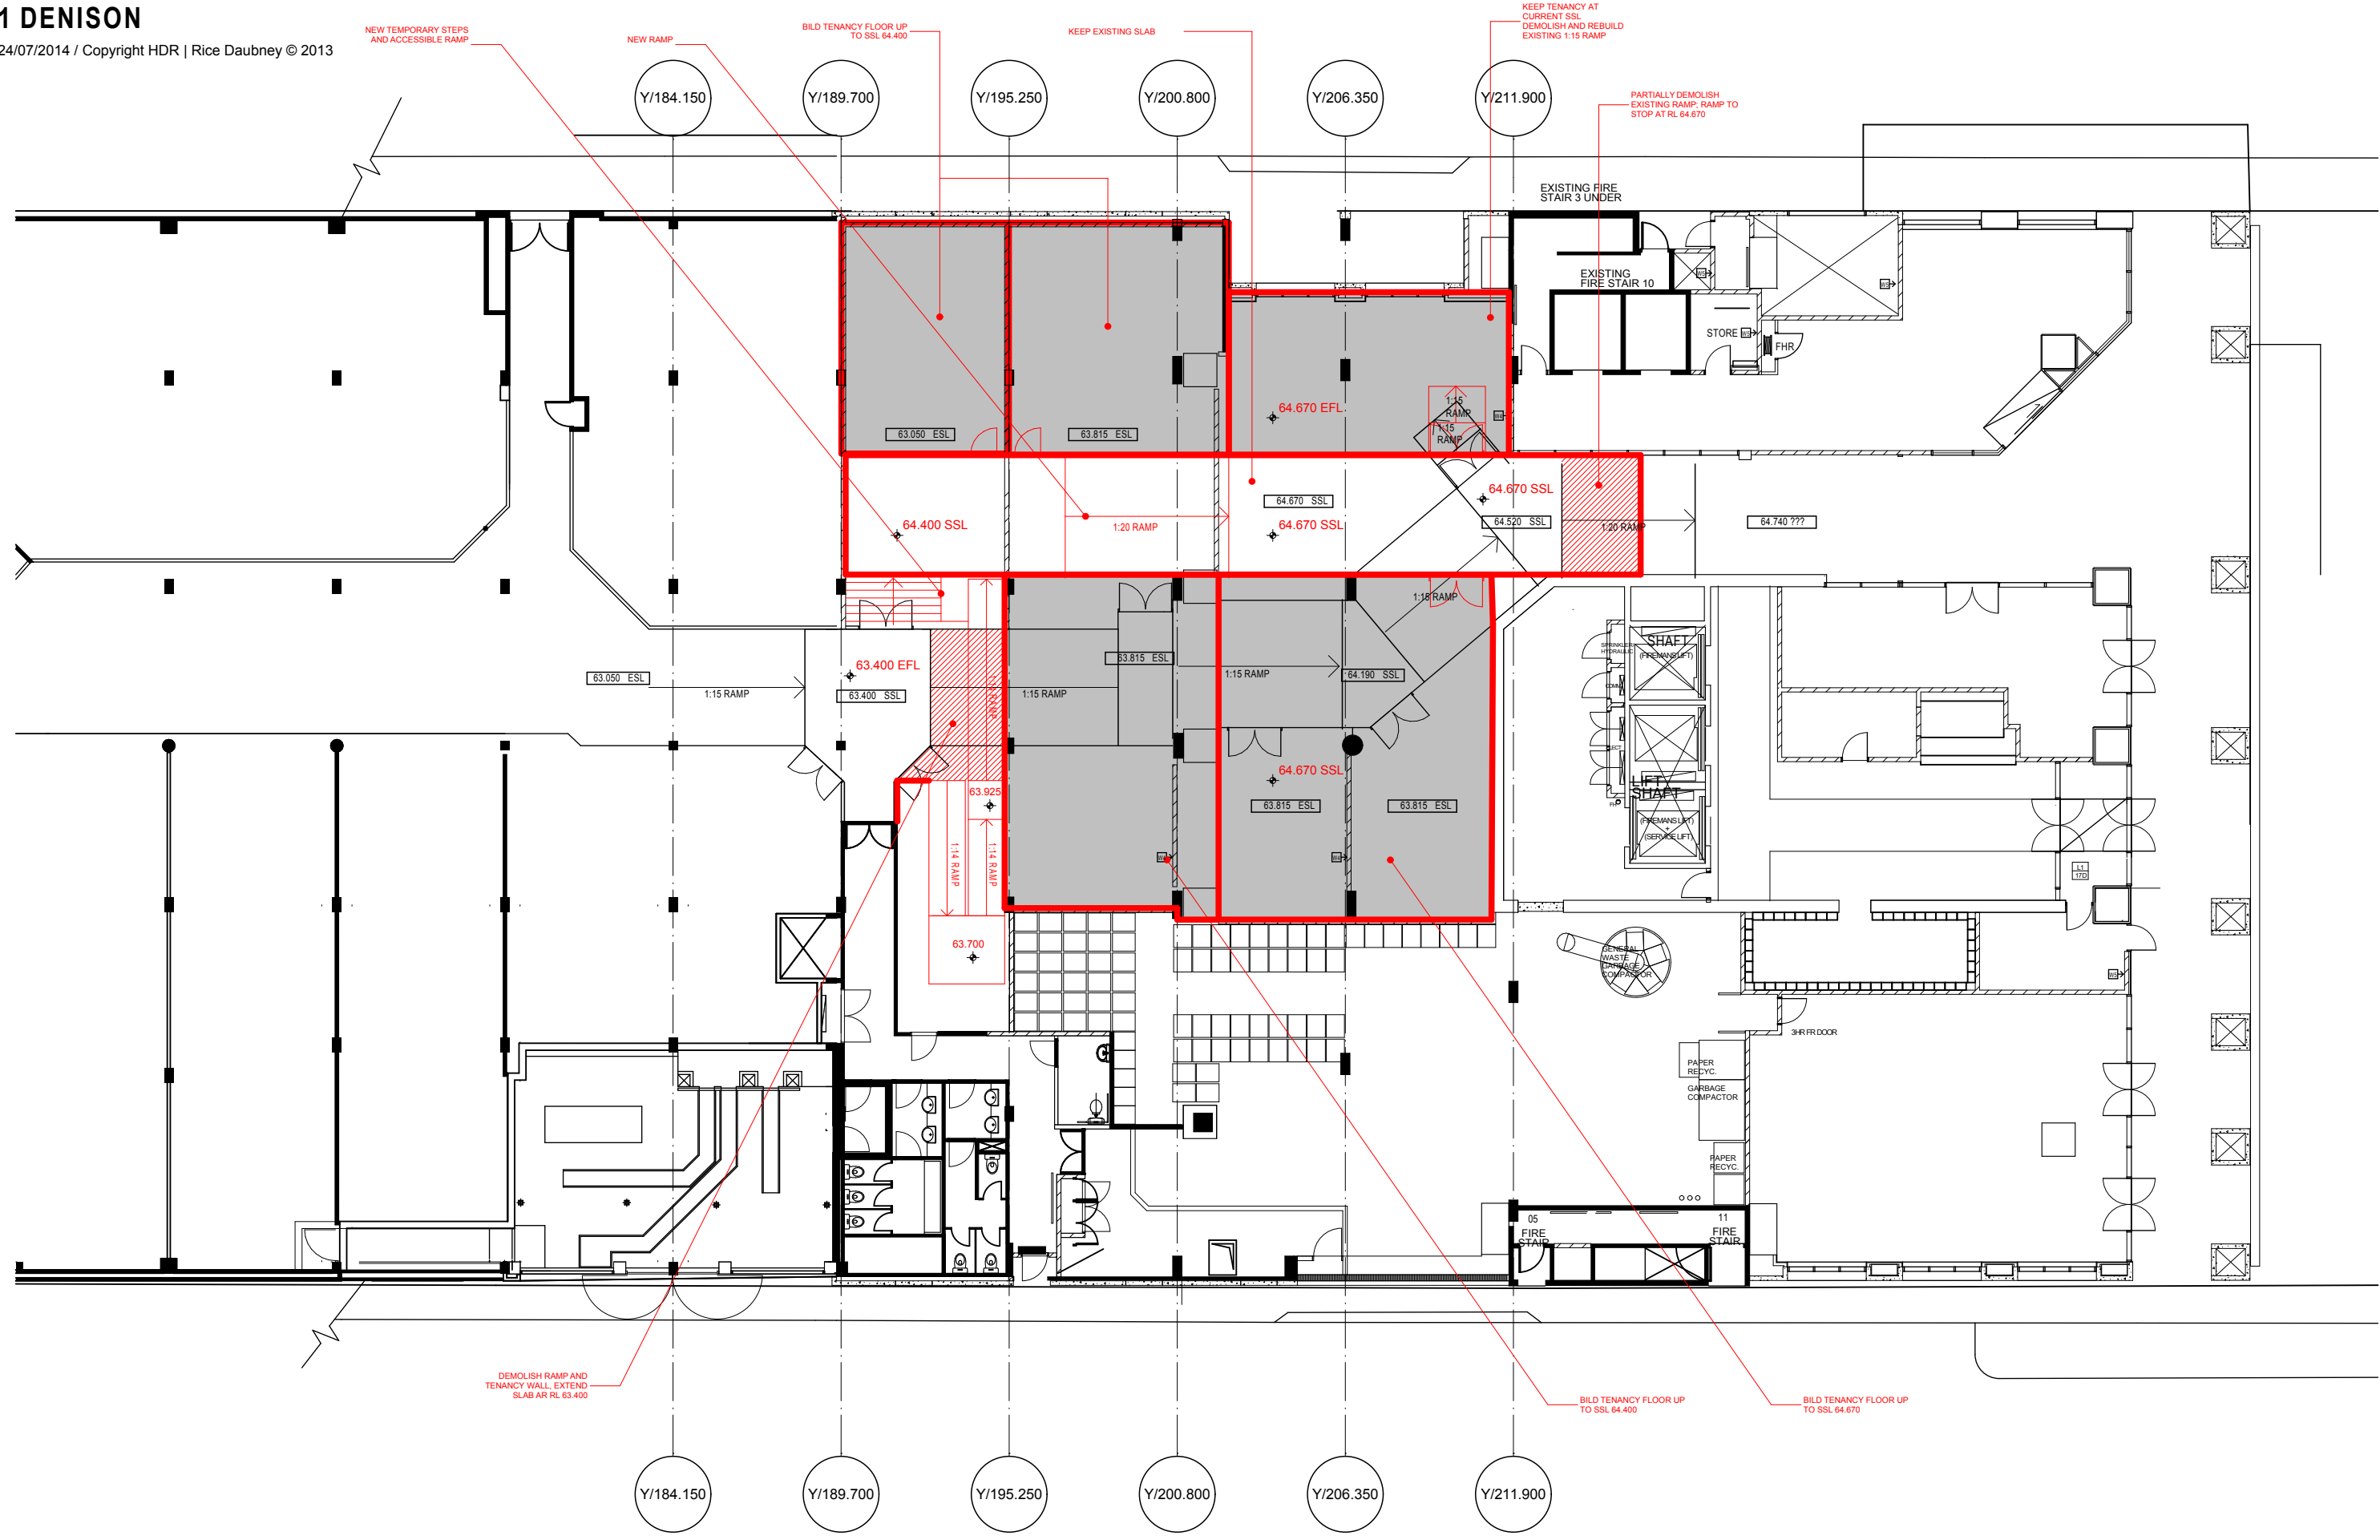