

1 Denison Street

North Sydney NSW 2060

Drawing List

Section 75W Modification Drawings - "Mod 6"

DA02.0B4	02	MP08-0238 MOD 6	General Arrangement Plan	Basement 04 - Parking	1:250 @ A1
DA02.0B3	02	MP08-0238 MOD 6	General Arrangement Plan	Basement 03 - Parking	1:250 @ A1
DA02.0B2	02	MP08-0238 MOD 6	General Arrangement Plan	Basement 02 - Parking	1:250 @ A1
DA02.0B1	02	MP08-0238 MOD 6	General Arrangement Plan	Basement 01 - Parking	1:250 @ A1
DA02.0LG	03	MP08-0238 MOD 6	General Arrangement Plan	Lower Ground Level - Loading	1:250 @ A1

Client



WINTEN
PROPERTY
GROUP

1 Denison Street
North Sydney, NSW 2060

Title Page MOD 6

Check all dimensions and site conditions prior to commencement of any work, the purchase or ordering of any materials, fittings, plant, services or equipment and the preparation of shop drawings and or the fabrication of any components.
Do not scale drawings - refer to figured dimensions only. Any discrepancies shall immediately be referred to the architect for clarification.
All drawings may not be reproduced or distributed without prior permission from the architect.

Scale		@ A1	
Drawn	MDJ	Checked	AD
Project no.	s12055		
Status	Design Development		
Plot Date	18/04/2017 10:01:49 AM		
BIM	1DENISON_BS_ARCH		
Drawing no.	DA00.000	Revision	03


Melbourne 1 Nicholson Street
Melbourne VIC 3000 Australia
T 03 8664 6200 F 03 8664 6300
email mel@batesmart.com.au
http://www.batesmart.com.au

Sydney 43 Brisbane Street
Surry Hills NSW 2010 Australia
T 02 8354 5100 F 02 8354 5199
email syd@batesmart.com.au
http://www.batesmart.com.au

Bates Smart Pty Ltd ABN 70 004 999 400

BATESSMART™

03	18.04.17	MP08-0238 MOD 7	MDJ	AD
02	01.03.17	MP08-0238 MOD 7	MDJ	AD
01	11.11.16	MP08-0238 MOD 6	WH	JF
Revision	Date	Description	Initial	Checked

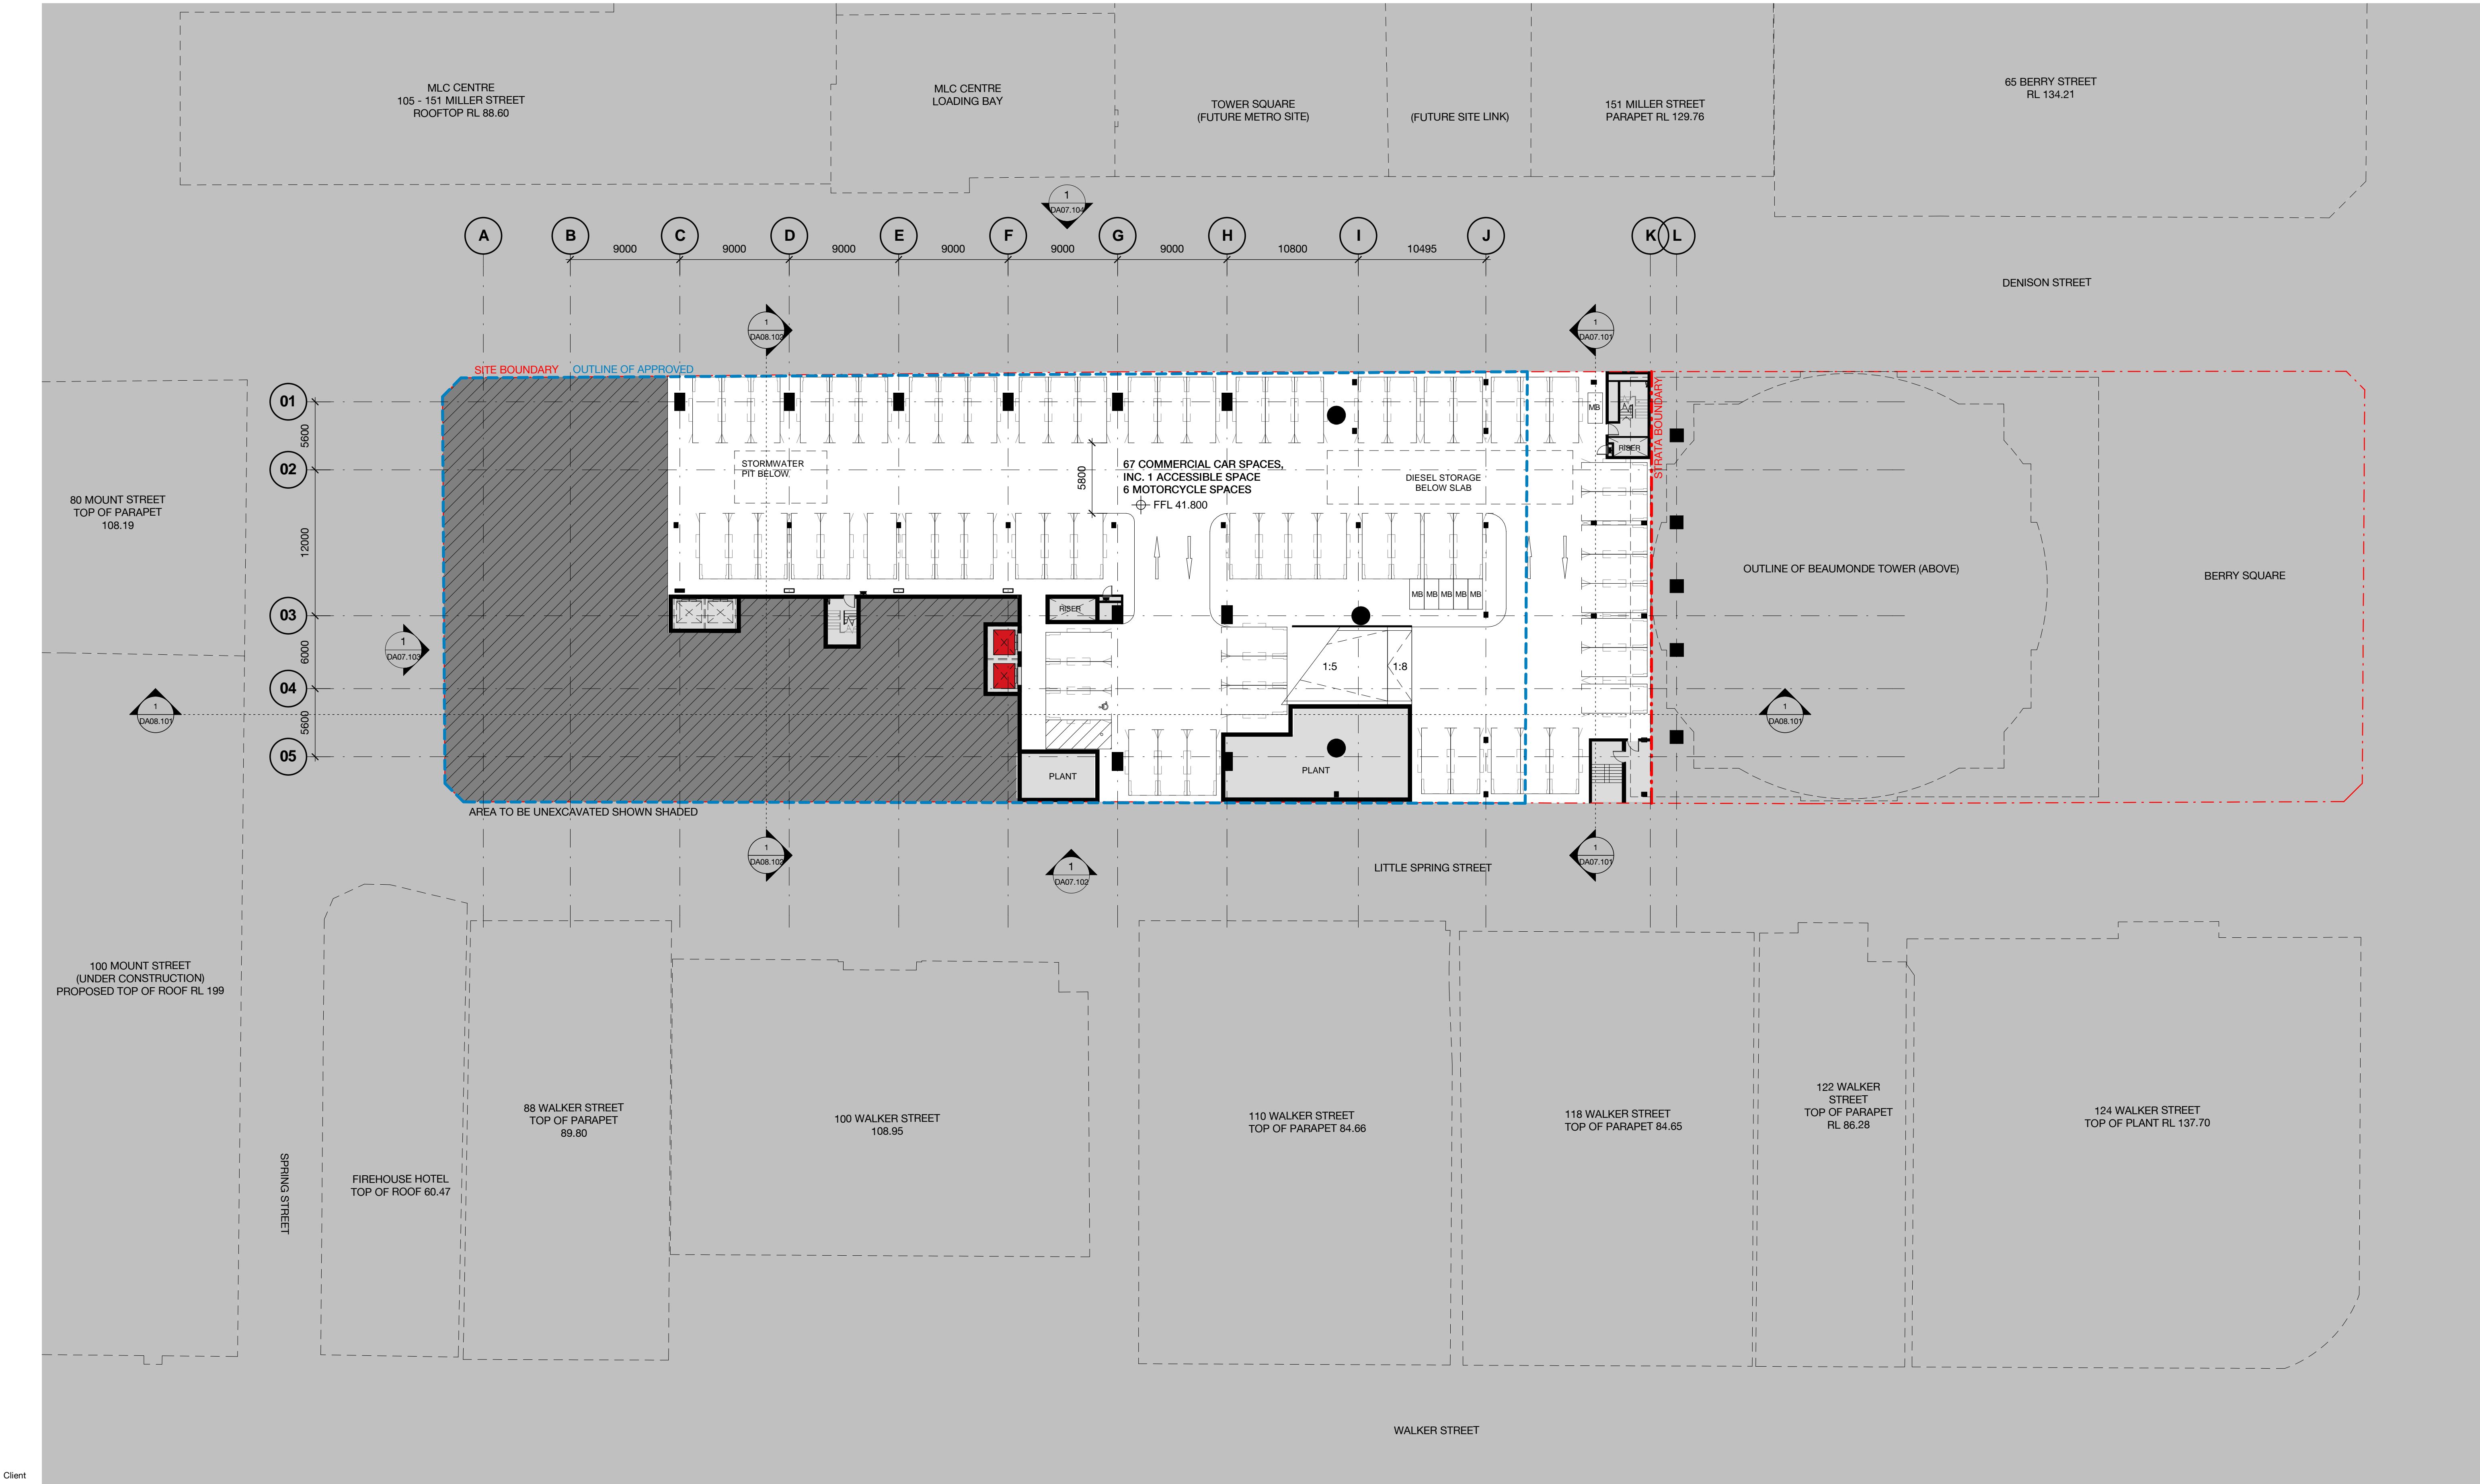

Client




CARPARKING KEY

- C - COURIER
- L - LOADING (MAIN TENANCY)
- R - RETAIL
- S - CAR SHARE
- P - PUBLIC

02	22.02.17	MP08-0238 MOD 7	MDJ	AD
01	11.11.16	MP08-0238 MOD 7	WH	JF
Revision	Date	Description	Initial	Checked


B4

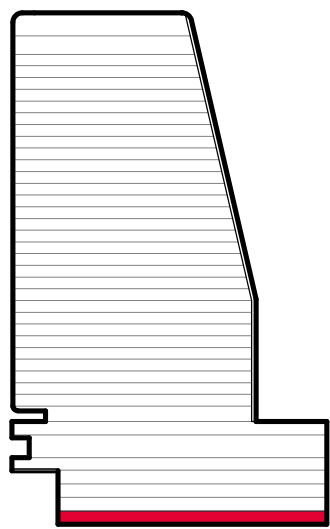

1 Denison Street
North Sydney, NSW 2060

General Arrangement Plan
Basement 04 - Parking

Check all dimensions and site conditions prior to commencement of any work, the purchase or ordering of any materials, fittings, plant, services or equipment and the preparation of shop drawings and or the fabrication of any components.
Do not scale drawings - refer to figured dimensions only. Any discrepancies shall immediately be referred to the architect for clarification.
All drawings may not be reproduced or distributed without prior permission from the architect.

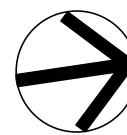


Scale	1 : 250	@ A1
Drawn	MDJ	Checked AD
Project no.	s12055	
Status	Design Development	
Plot Date	22/02/2017 4:35:13 PM	
BIM	1DENISON_BS_ARCH	
Drawing no.	DA02.0B4	Revision 02

Melbourne 1 Nicholson Street
Melbourne VIC 3000 Australia
T 03 8664 6200 F 03 8664 6300
email mel@batesmart.com.au
http://www.batesmart.com.au

Sydney 43 Brisbane Street
Surry Hills NSW 2010 Australia
T 02 8354 5100 F 02 8354 5199
email syd@batesmart.com.au
http://www.batesmart.com.au

Bates Smart Pty Ltd ABN 70 004 999 400

BATESSMART

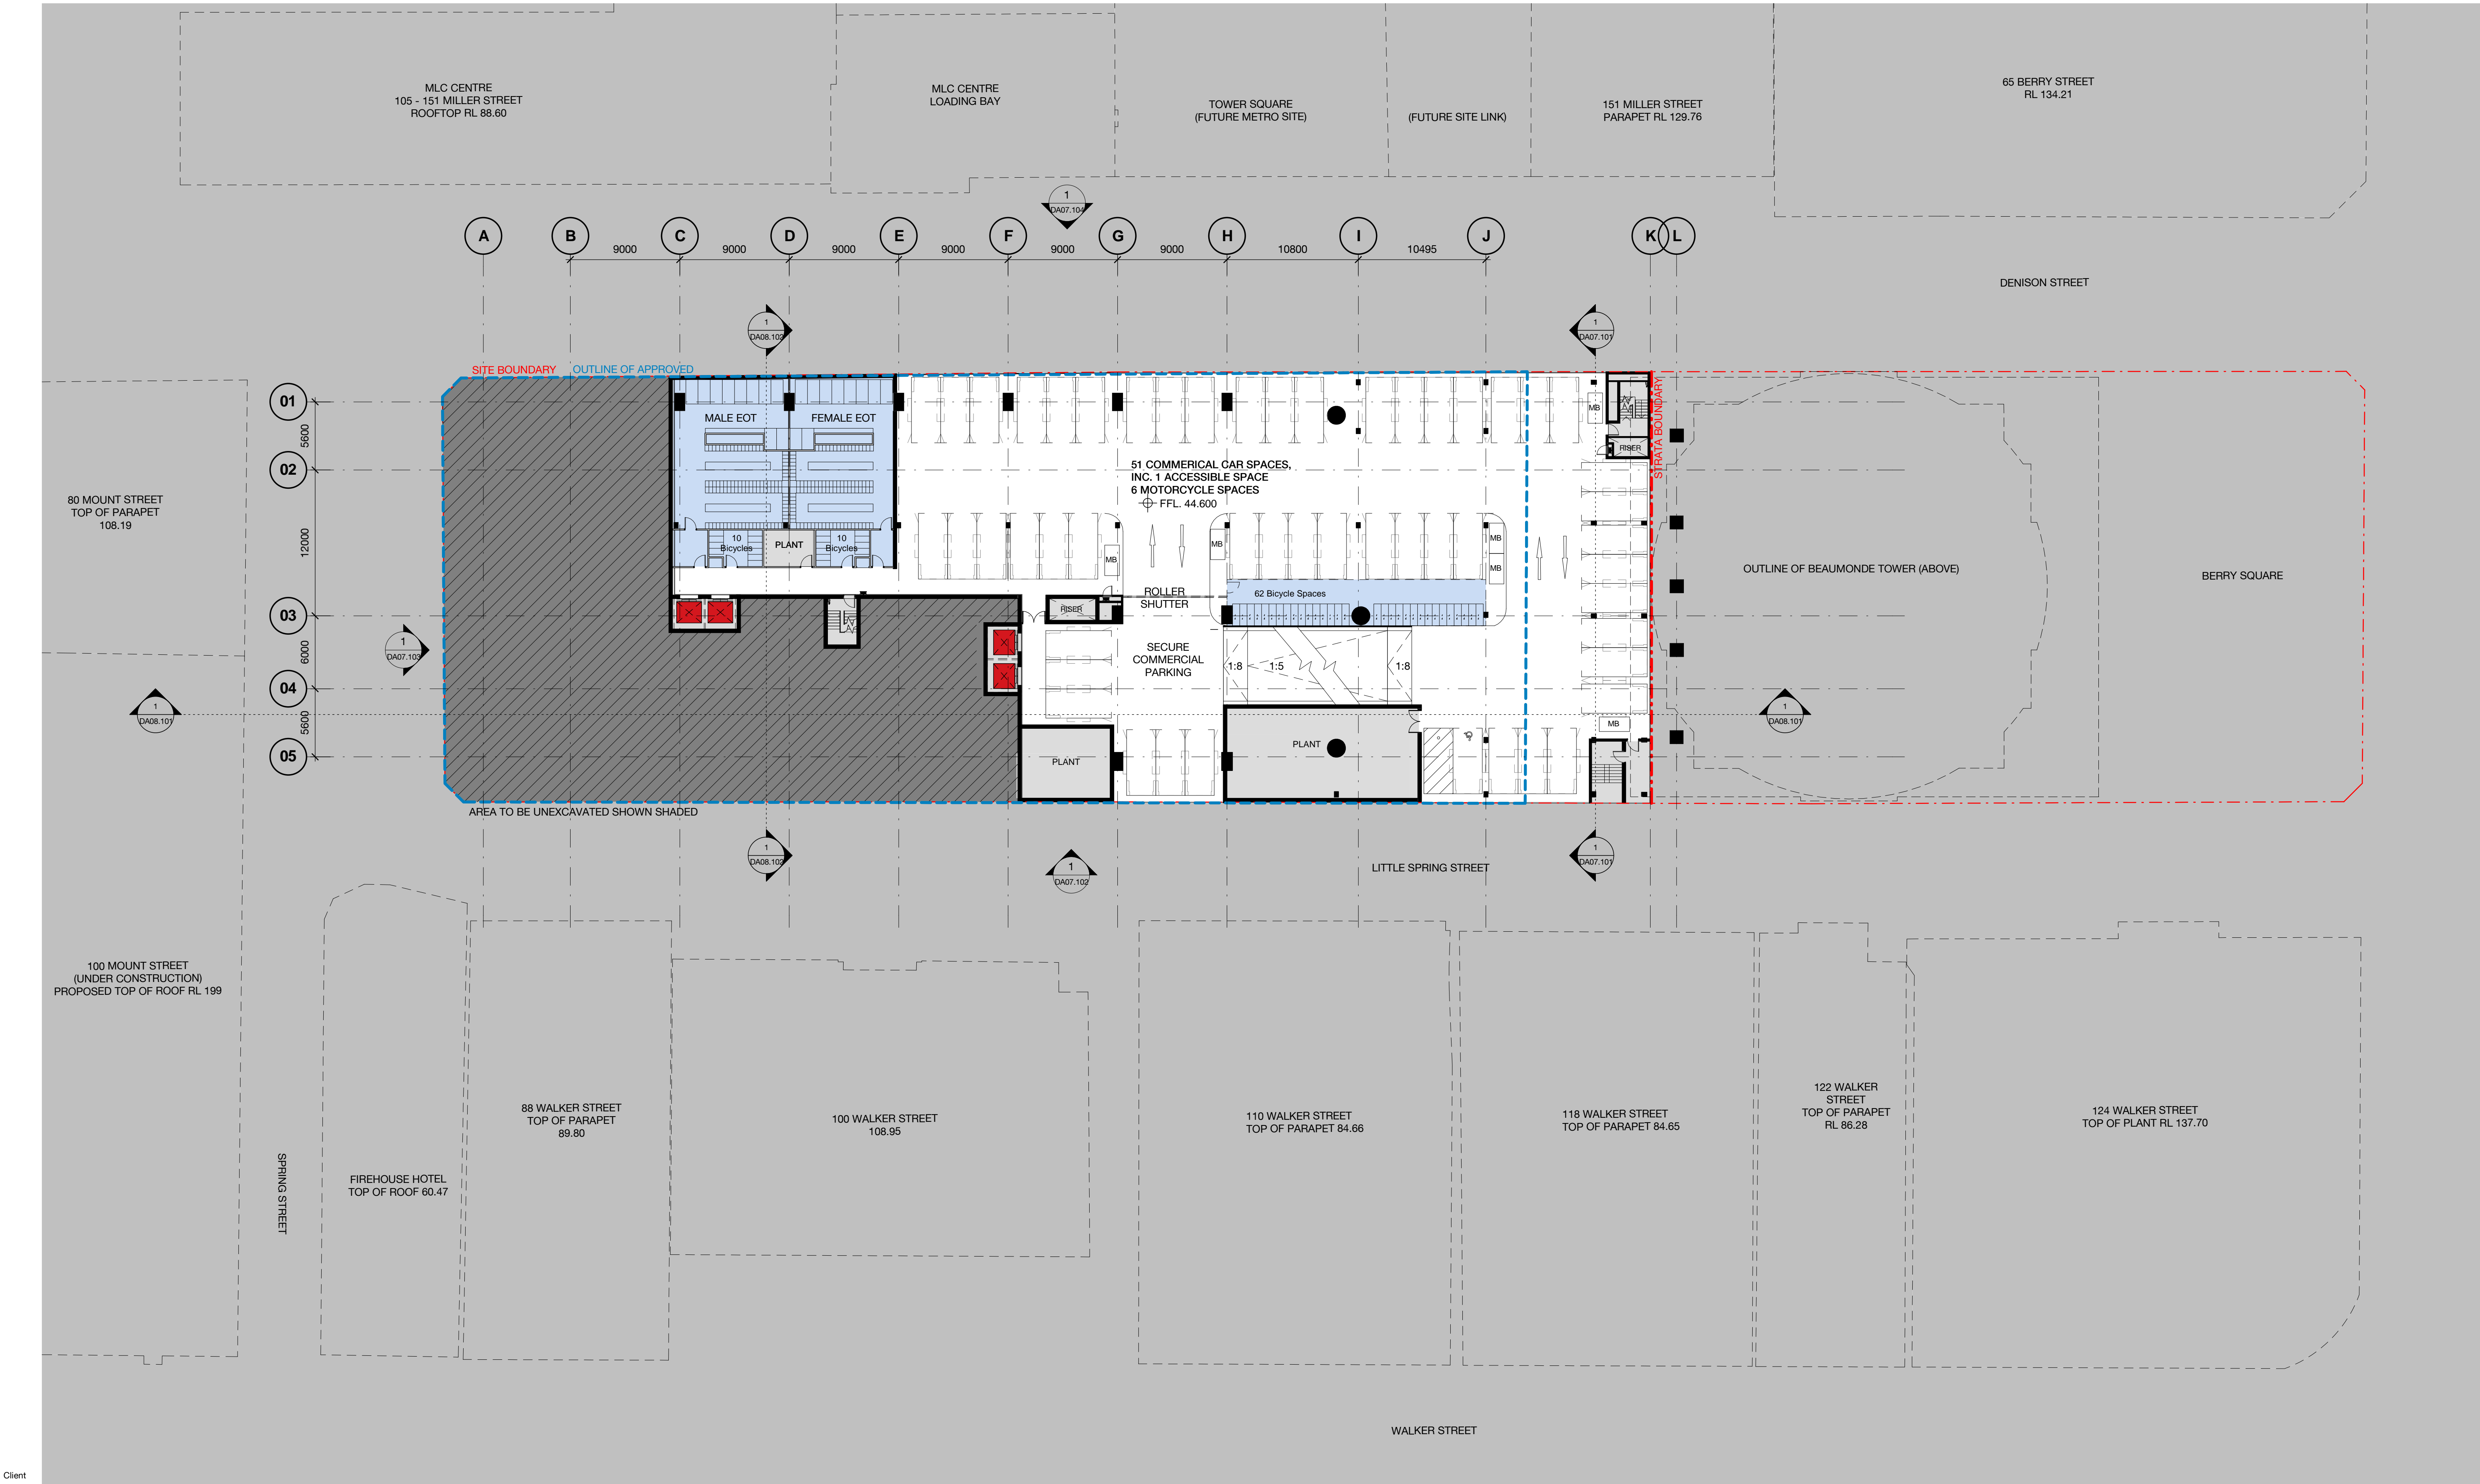

Client




CARPARKING KEY

- C - COURIER
- L - LOADING (MAIN TENANCY)
- R - RETAIL
- S - CAR SHARE
- P - PUBLIC


02	22.02.17	MP08-0238 MOD 7	MDJ	AD
01	11.11.16	MP08-0238 MOD 7	WH	JF
Revision	Date	Description	Initial	Checked

B3

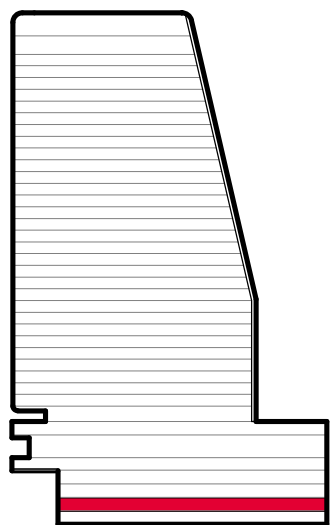

**1 Denison Street
North Sydney, NSW 2060**

**General Arrangement Plan
Basement 03 - Parking**

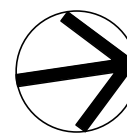

Check all dimensions and site conditions prior to commencement of any work, the purchase or ordering of any materials, fittings, plant, services or equipment and the preparation of shop drawings and or the fabrication of any components.
Do not scale drawings - refer to figured dimensions only. Any discrepancies shall immediately be referred to the architect for clarification.
All drawings may not be reproduced or distributed without prior permission from the architect.


Scale	1 : 250	@ A1
Drawn	MDJ	Checked AD
Project no.	s12055	
Status	Design Development	
Plot Date	22/02/2017 4:35:08 PM	
BIM	1DENISON_BS_ARCH	
Drawing no.	DA02.0B3	Revision 02

Melbourne 1 Nicholson Street
Melbourne VIC 3000 Australia
T 03 8664 6200 F 03 8664 6300
email mel@batesmart.com.au
http://www.batesmart.com.au

Sydney 43 Brisbane Street
Surry Hills NSW 2010 Australia
T 02 8354 5100 F 02 8354 5199
email syd@batesmart.com.au
http://www.batesmart.com.au

Bates Smart Pty Ltd ABN 70 004 999 400

BATESSMART

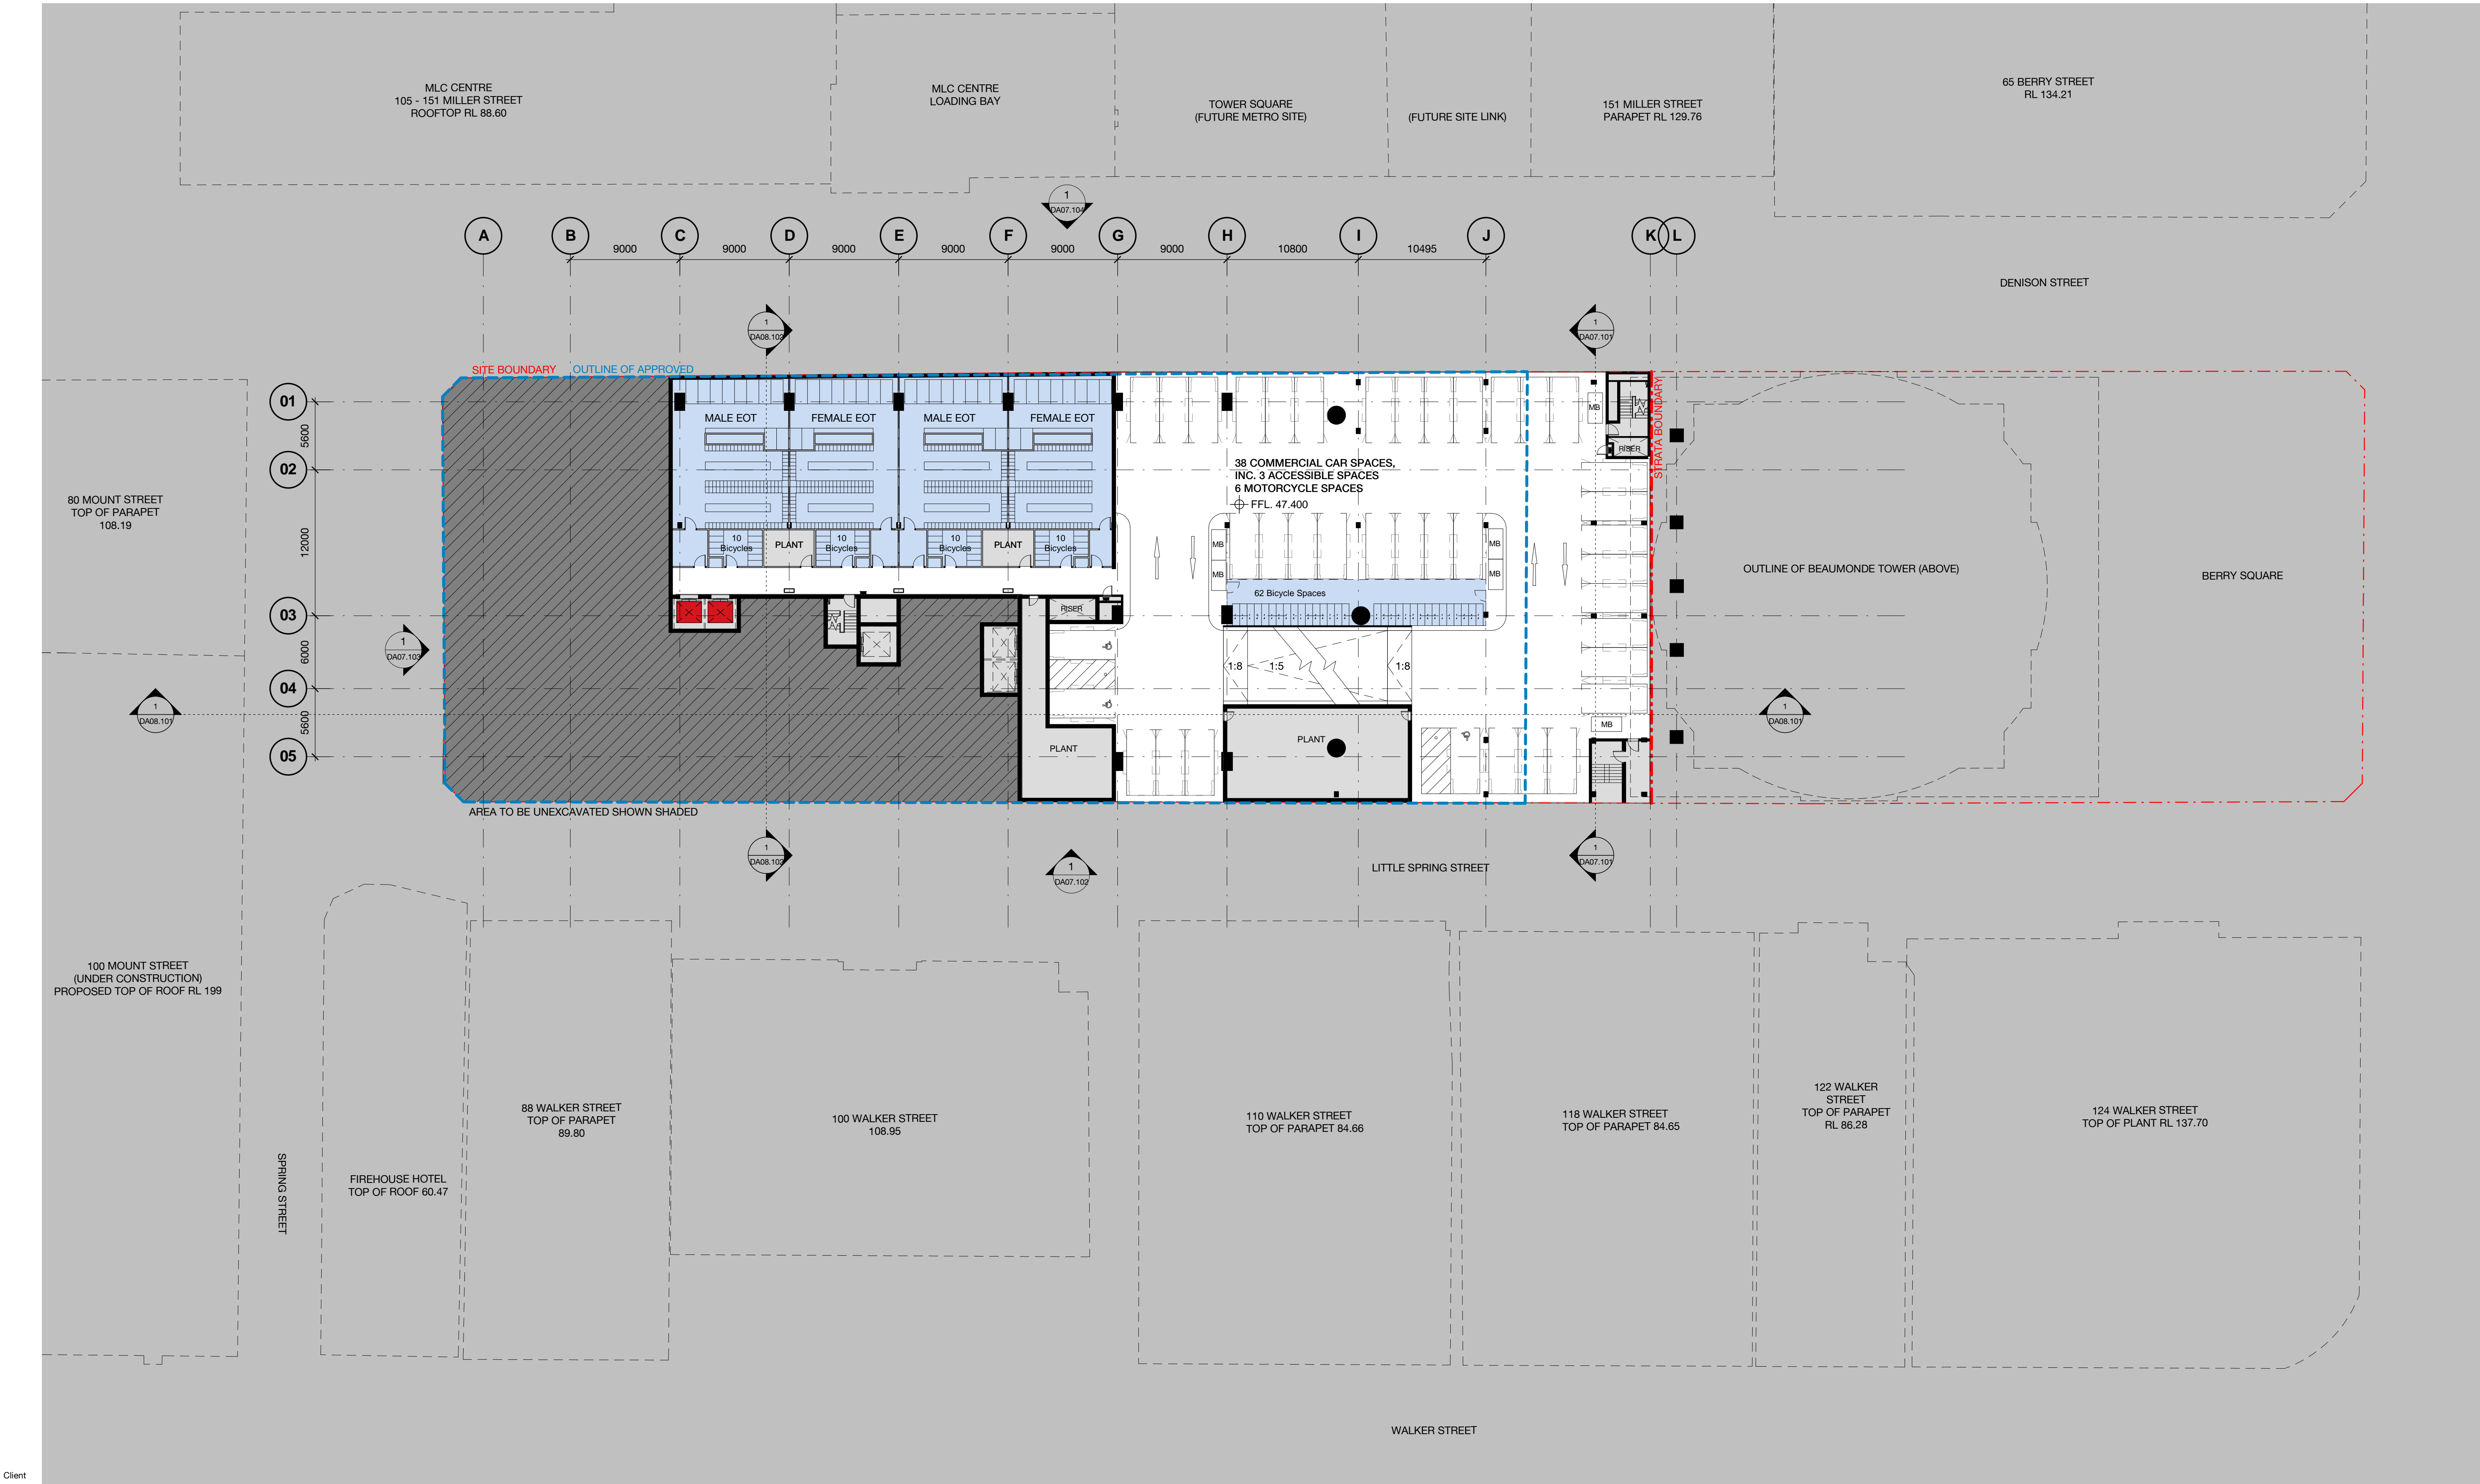

Client




CARPARKING KEY

- C - COURIER
- L - LOADING (MAIN TENANCY)
- R - RETAIL
- S - CAR SHARE
- P - PUBLIC

02	22.02.17	MP08-0238 MOD 7	MDJ	AD
01	11.11.16	MP08-0238 MOD 7	WH	JF
Revision	Date	Description	Initial	Checked


B2

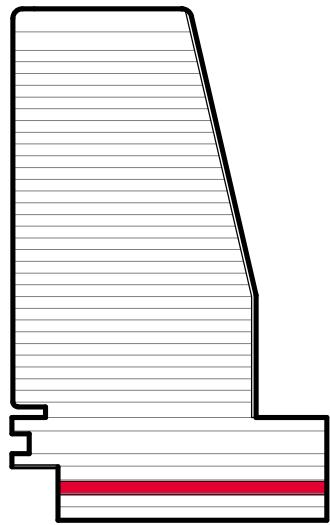

1 Denison Street
North Sydney, NSW 2060

General Arrangement Plan
Basement 02 - Parking

Check all dimensions and site conditions prior to commencement of any work, the purchase or ordering of any materials, fittings, plant, services or equipment and the preparation of shop drawings and or the fabrication of any components.
Do not scale drawings - refer to figured dimensions only. Any discrepancies shall immediately be referred to the architect for clarification.
All drawings may not be reproduced or distributed without prior permission from the architect.

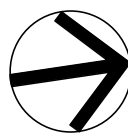


Scale	1 : 250	@ A1
Drawn	MDJ	Checked AD
Project no.	s12055	
Status	Design Development	
Plot Date	22/02/2017 4:35:03 PM	
BIM	1DENISON_BS_ARCH	
Drawing no.	DA02.0B2	Revision 02

Melbourne 1 Nicholson Street
Melbourne VIC 3000 Australia
T 03 8664 6200 F 03 8664 6300
email mel@batesmart.com.au
http://www.batesmart.com.au

Sydney 43 Brisbane Street
Surry Hills NSW 2010 Australia
T 02 8354 5100 F 02 8354 5199
email syd@batesmart.com.au
http://www.batesmart.com.au

Bates Smart Pty Ltd ABN 70 004 999 400

BATESSMART

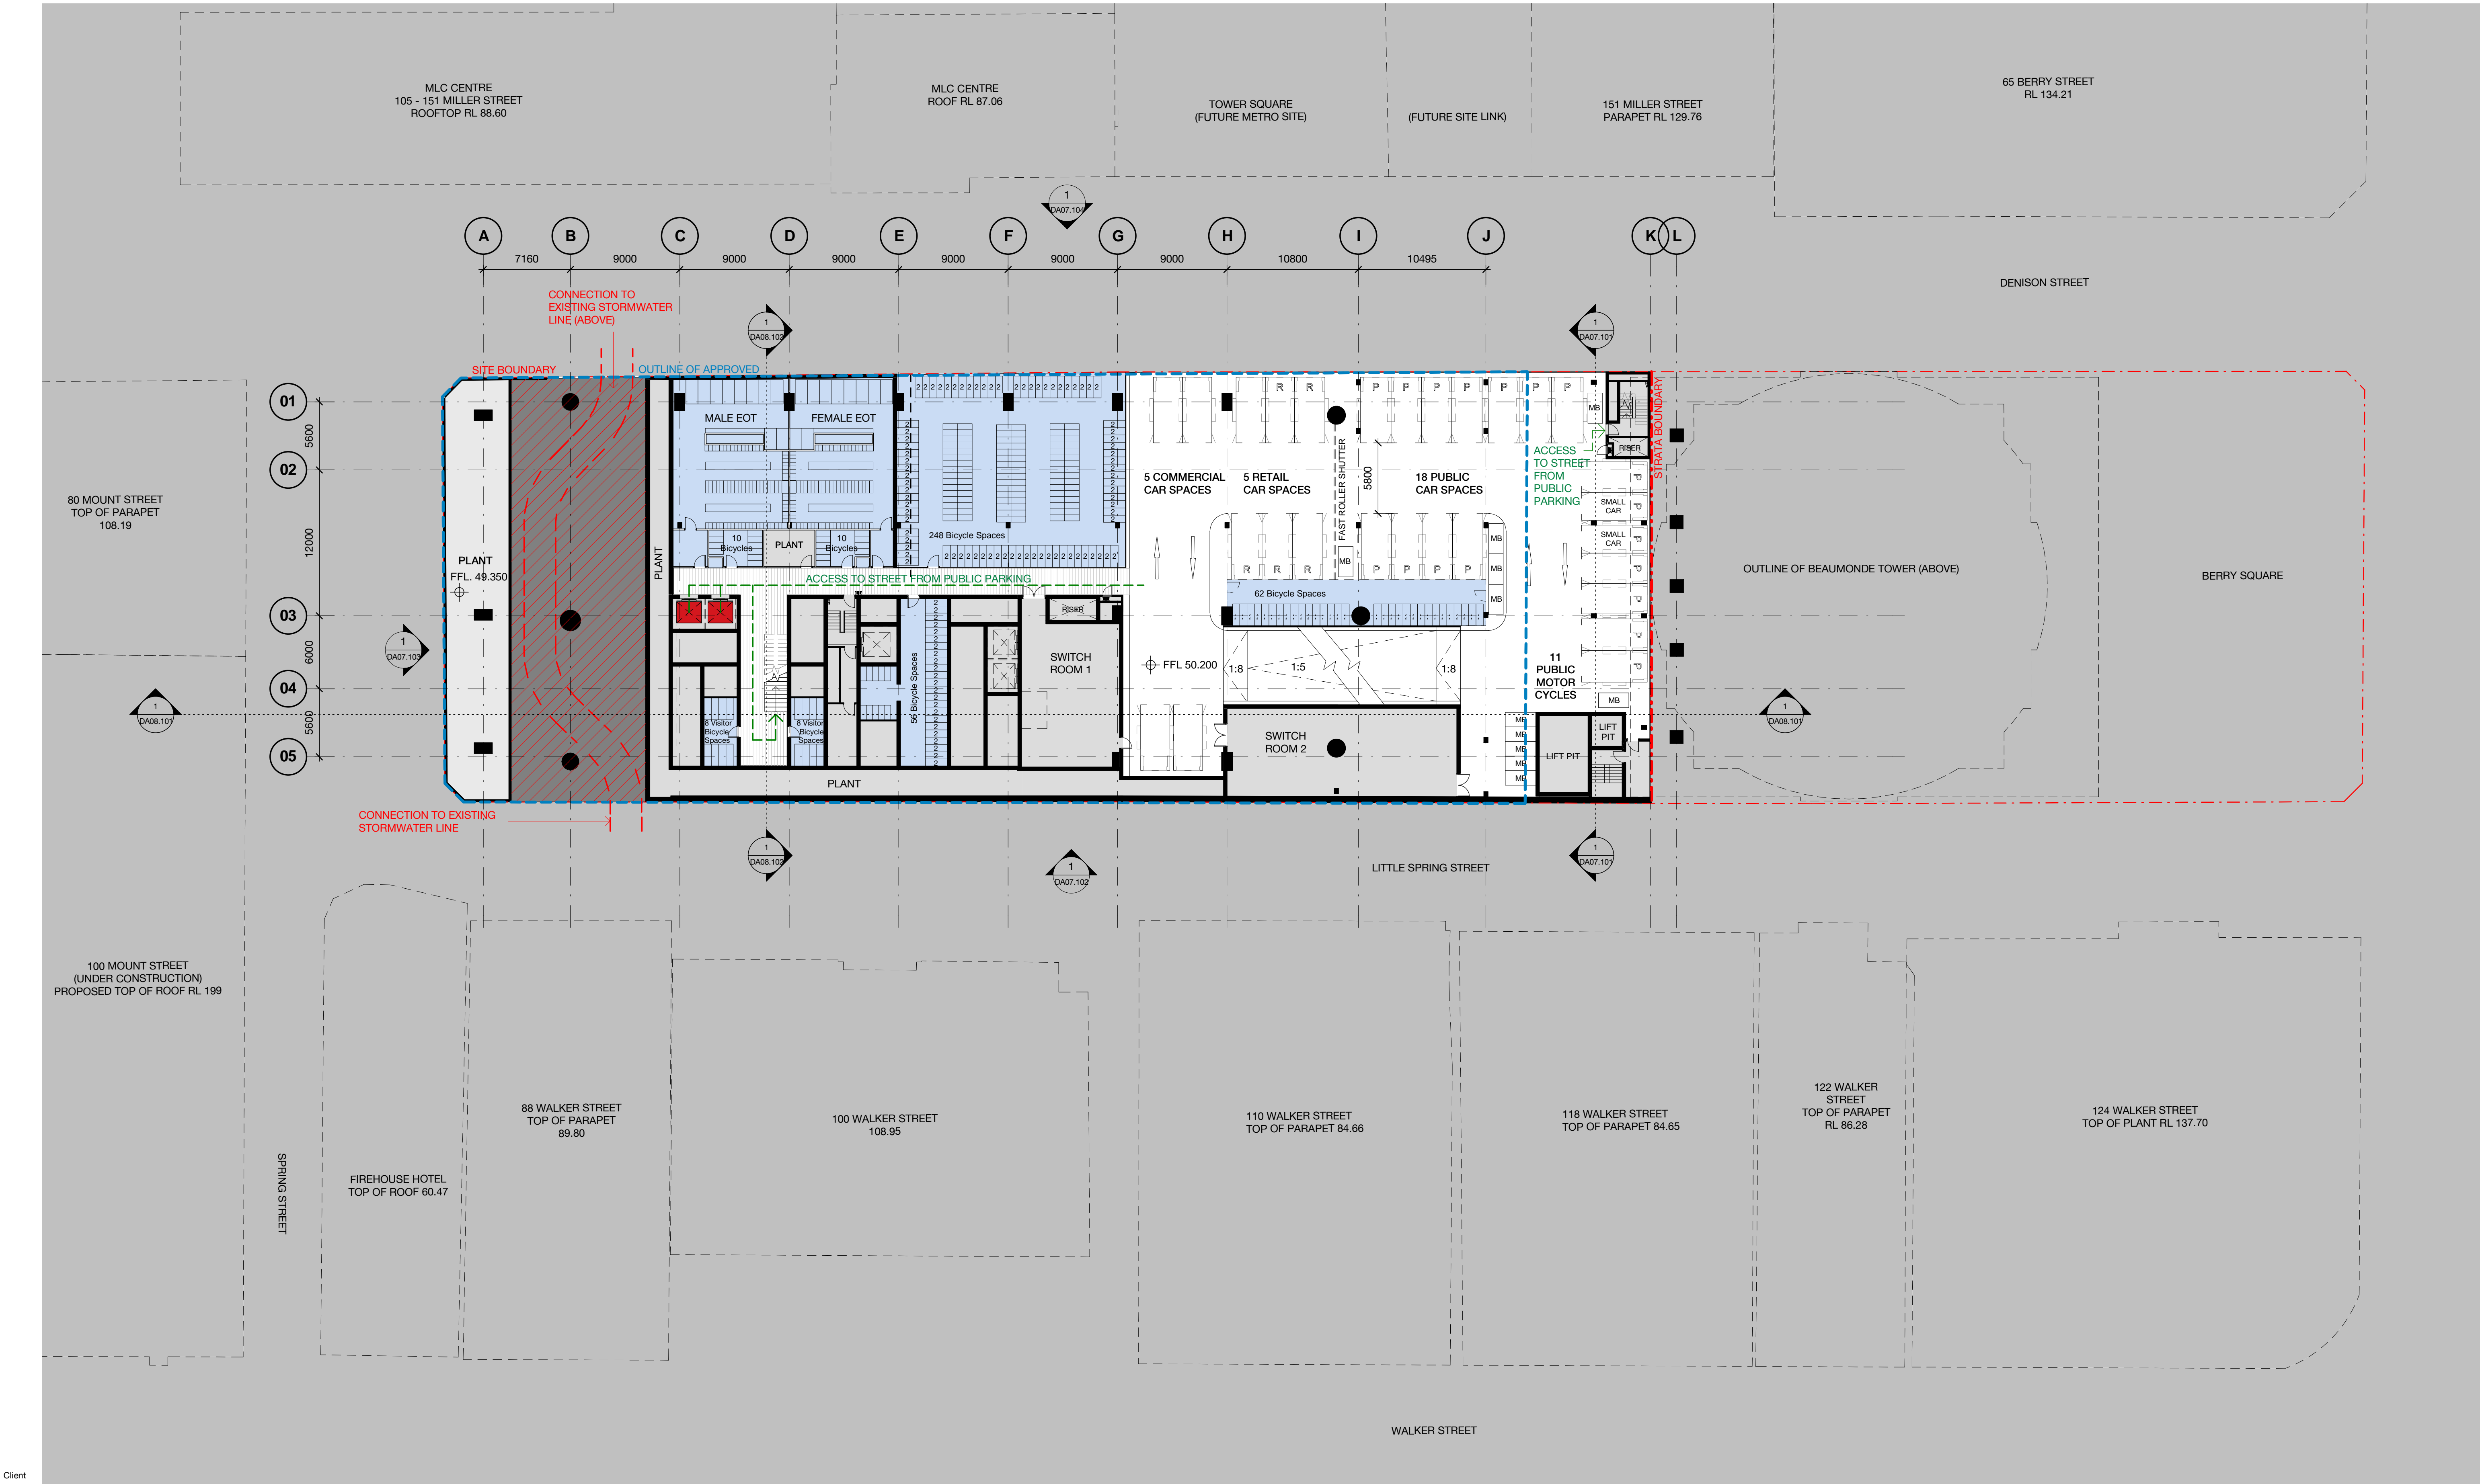


Client



CARPARKING KEY
C - COURIER
L - LOADING (MAIN TENANCY)
R - RETAIL
S - CAR SHARE
P - PUBLIC


02	22.02.17	MP08-0238 MOD 7	MDJ	AD
01	11.11.16	MP08-0238 MOD 7	WH	JF
Revision	Date	Description	Initial	Checked

B1

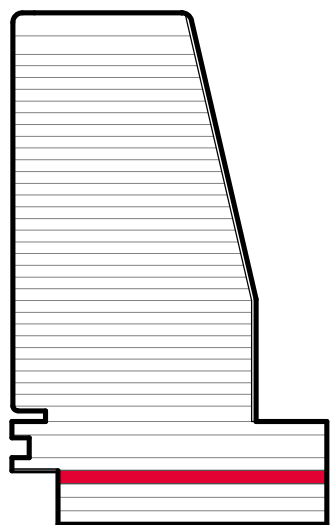

1 Denison Street
North Sydney, NSW 2060

General Arrangement Plan
Basement 01 - Parking

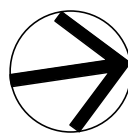

Check all dimensions and site conditions prior to commencement of any work, the purchase or ordering of any materials, fittings, plant, services or equipment and the preparation of shop drawings and or the fabrication of any components.
Do not scale drawings - refer to figured dimensions only. Any discrepancies shall immediately be referred to the architect for clarification.
All drawings may not be reproduced or distributed without prior permission from the architect.

Scale	1 : 250	@ A1
Drawn	MDJ	Checked AD
Project no.	s12055	
Status	Design Development	
Plot Date	22/02/2017 4:34:58 PM	
BIM	1DENISON_BS_ARCH	
Drawing no.	DA02.0B1	Revision 02

Melbourne 1 Nicholson Street
Melbourne VIC 3000 Australia
T 03 8664 6200 F 03 8664 6300
email mel@batesmart.com.au
http://www.batesmart.com.au

Sydney 43 Brisbane Street
Surry Hills NSW 2010 Australia
T 02 8354 5100 F 02 8354 5199
email syd@batesmart.com.au
http://www.batesmart.com.au

Bates Smart Pty Ltd ABN 70 004 999 400

BATESSMART



C - COURIER
L - LOADING (MAIN TENANCY)
R - RETAIL
S - CAR SHARE
P - PUBLIC


LG

General Arrangement Plan Lower Ground Level - Loading

Check all dimensions and site conditions prior to commencement of any work, the purchase or ordering of any materials, fittings, plant, services or equipment and the preparation of shop drawings and or the fabrication of any components.

Do not scale drawings - refer to figured dimensions only. Any discrepancies shall immediately be referred to the architect for clarification.

All drawings may not be reproduced or distributed without prior permission from the architect.

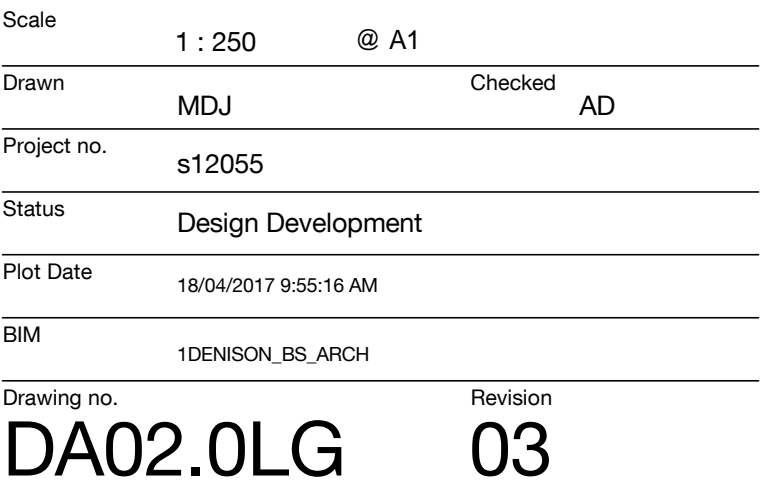

Melbourne 1 Nicholson Street
Melbourne VIC 3000 Australia
T 03 8664 6200 F 03 8664 6300
email mel@batesmart.com.au
<http://www.batesmart.com.au>

Sydney 43 Brisbane Street
Surry Hills NSW 2010 Australia
T 02 8354 5100 F 02 8354 5195
email syd@batesmart.com.au
<http://www.batesmart.com.au>

Bates Smart Pty Ltd ABN 70 004 999 400

BATESSMART