


Client



WINTEN
PROPERTY
GROUP


Key

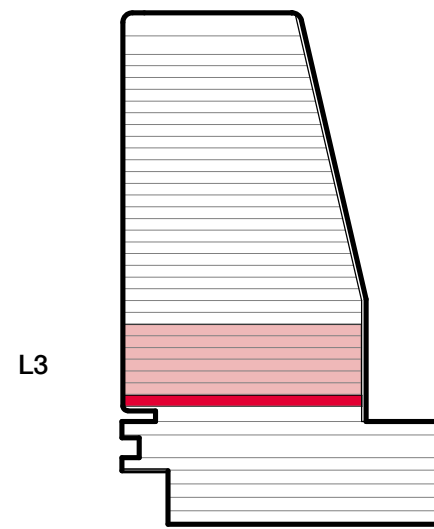

L3

1 Denison Street
North Sydney, NSW 2060

General Arrangement Plan
Level 03 - Typical Low Rise

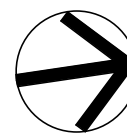

Check all dimensions and site conditions prior to commencement of any work, the purchase or ordering of any materials, fittings, plant, services or equipment and the preparation of shop drawings and or the fabrication of any components.
Do not scale drawings - refer to figured dimensions only. Any discrepancies shall immediately be referred to the architect for clarification.
All drawings may not be reproduced or distributed without prior permission from the architect.

| | | |
|-------------|-----------------------|-------------|
| Scale | 1 : 250 | @ A1 |
| Drawn | WH | Checked JF |
| Project no. | s12055 | |
| Status | Pre Section 75W | |
| Plot Date | 10/11/2016 5:58:30 PM | |
| BIM | 1DENISON_BS_ARCH | |
| Drawing no. | DA03.003 | Revision 01 |



Melbourne 1 Nicholson Street
Melbourne VIC 3000 Australia
T 03 8664 6200 F 03 8664 6300
email mel@batesmart.com.au
http://www.batesmart.com.au

Sydney 43 Brisbane Street
Surry Hills NSW 2010 Australia
T 02 8354 5100 F 02 8354 5199
email syd@batesmart.com.au
http://www.batesmart.com.au

Bates Smart Pty Ltd ABN 70 004 999 400

BATESSMART™

| | | | | |
|----------|----------|-----------------|---------|---------|
| 01 | 11.11.16 | MP08-0238.MDD 7 | WH | JF |
| Revision | Date | Description | Initial | Checked |

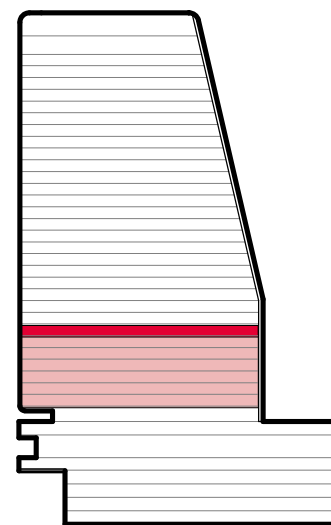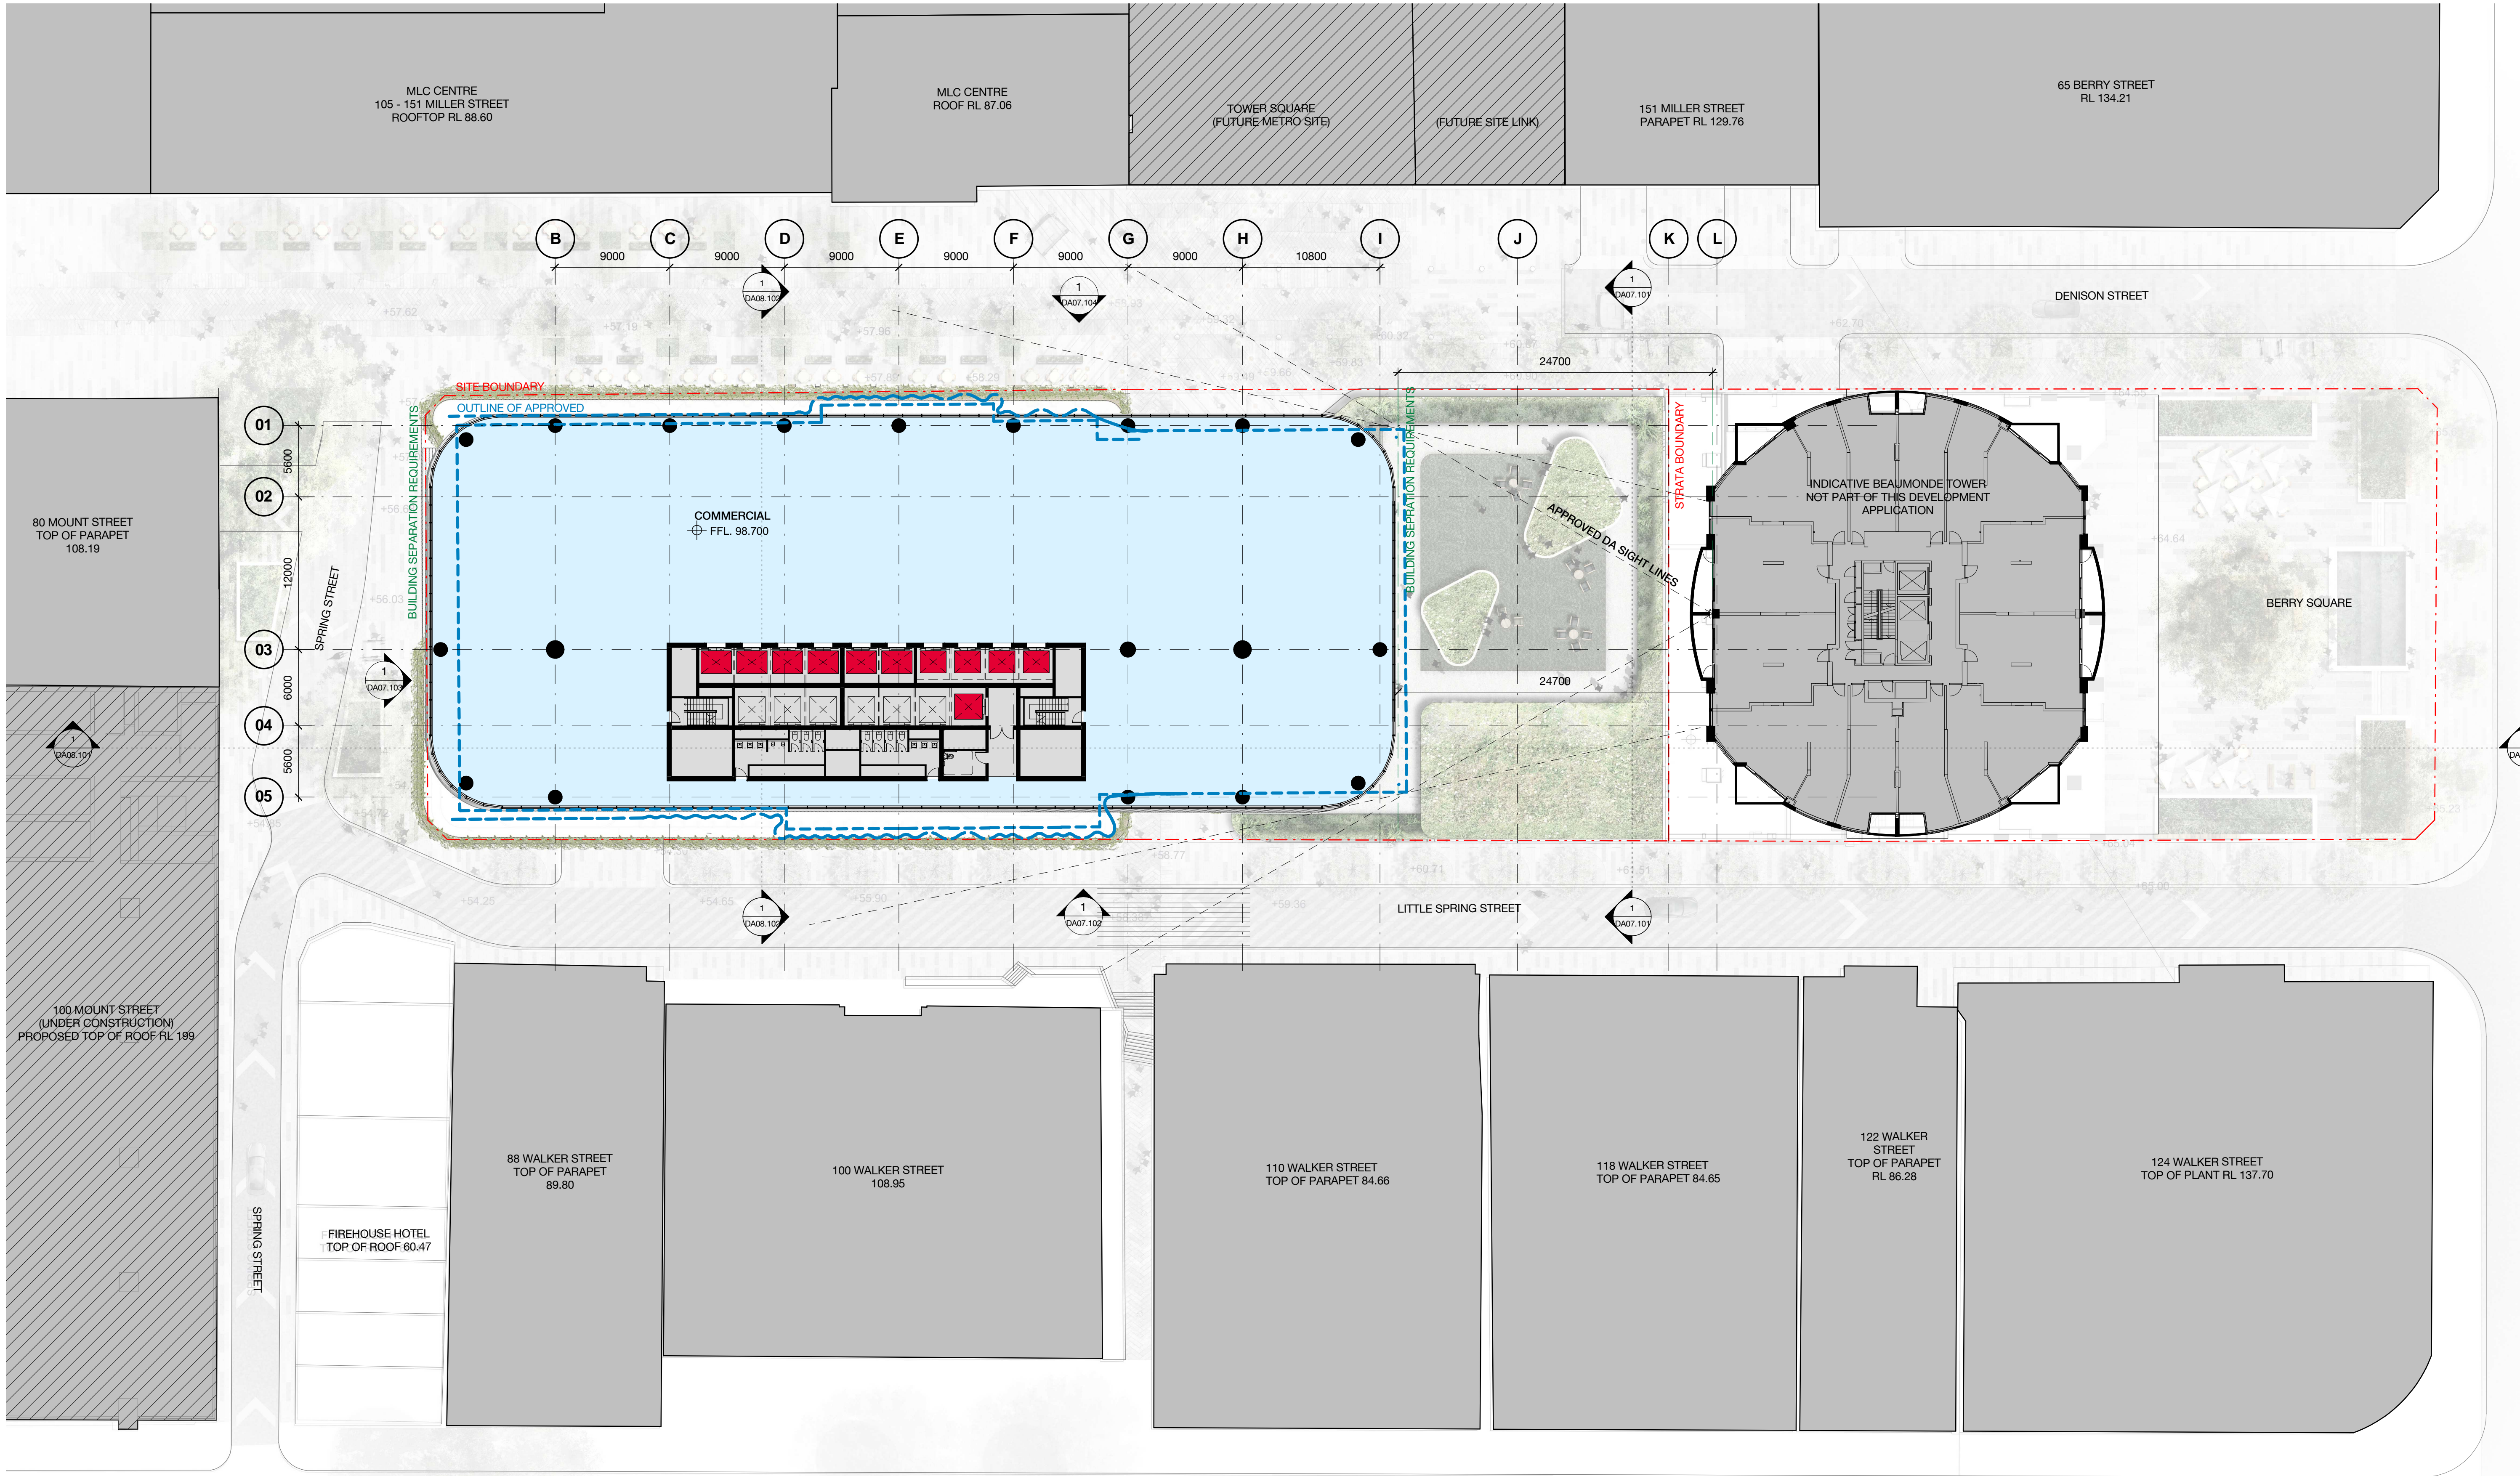


1 Denison Street
North Sydney, NSW 2060

General Arrangement Plan
Level 09 - Transfer Floor


Check all dimensions and site conditions prior to commencement of any work, the purchase or ordering of any materials, fittings, plant, services or equipment and the preparation of shop drawings and or the fabrication of any components.

Do not scale drawings - refer to figured dimensions only. Any discrepancies shall immediately be referred to the architect for clarification.

All drawings may not be reproduced or distributed without prior permission from the architect.

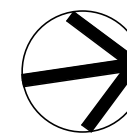


| | | |
|-------------|-----------------------|-------------|
| Scale | 1 : 250 | @ A1 |
| Drawn | WH | Checked JF |
| Project no. | s12055 | |
| Status | Pre Section 75W | |
| Plot Date | 10/11/2016 5:58:33 PM | |
| BIM | 1DENISON_BS_ARCH | |
| Drawing no. | DA03.009 | Revision 01 |

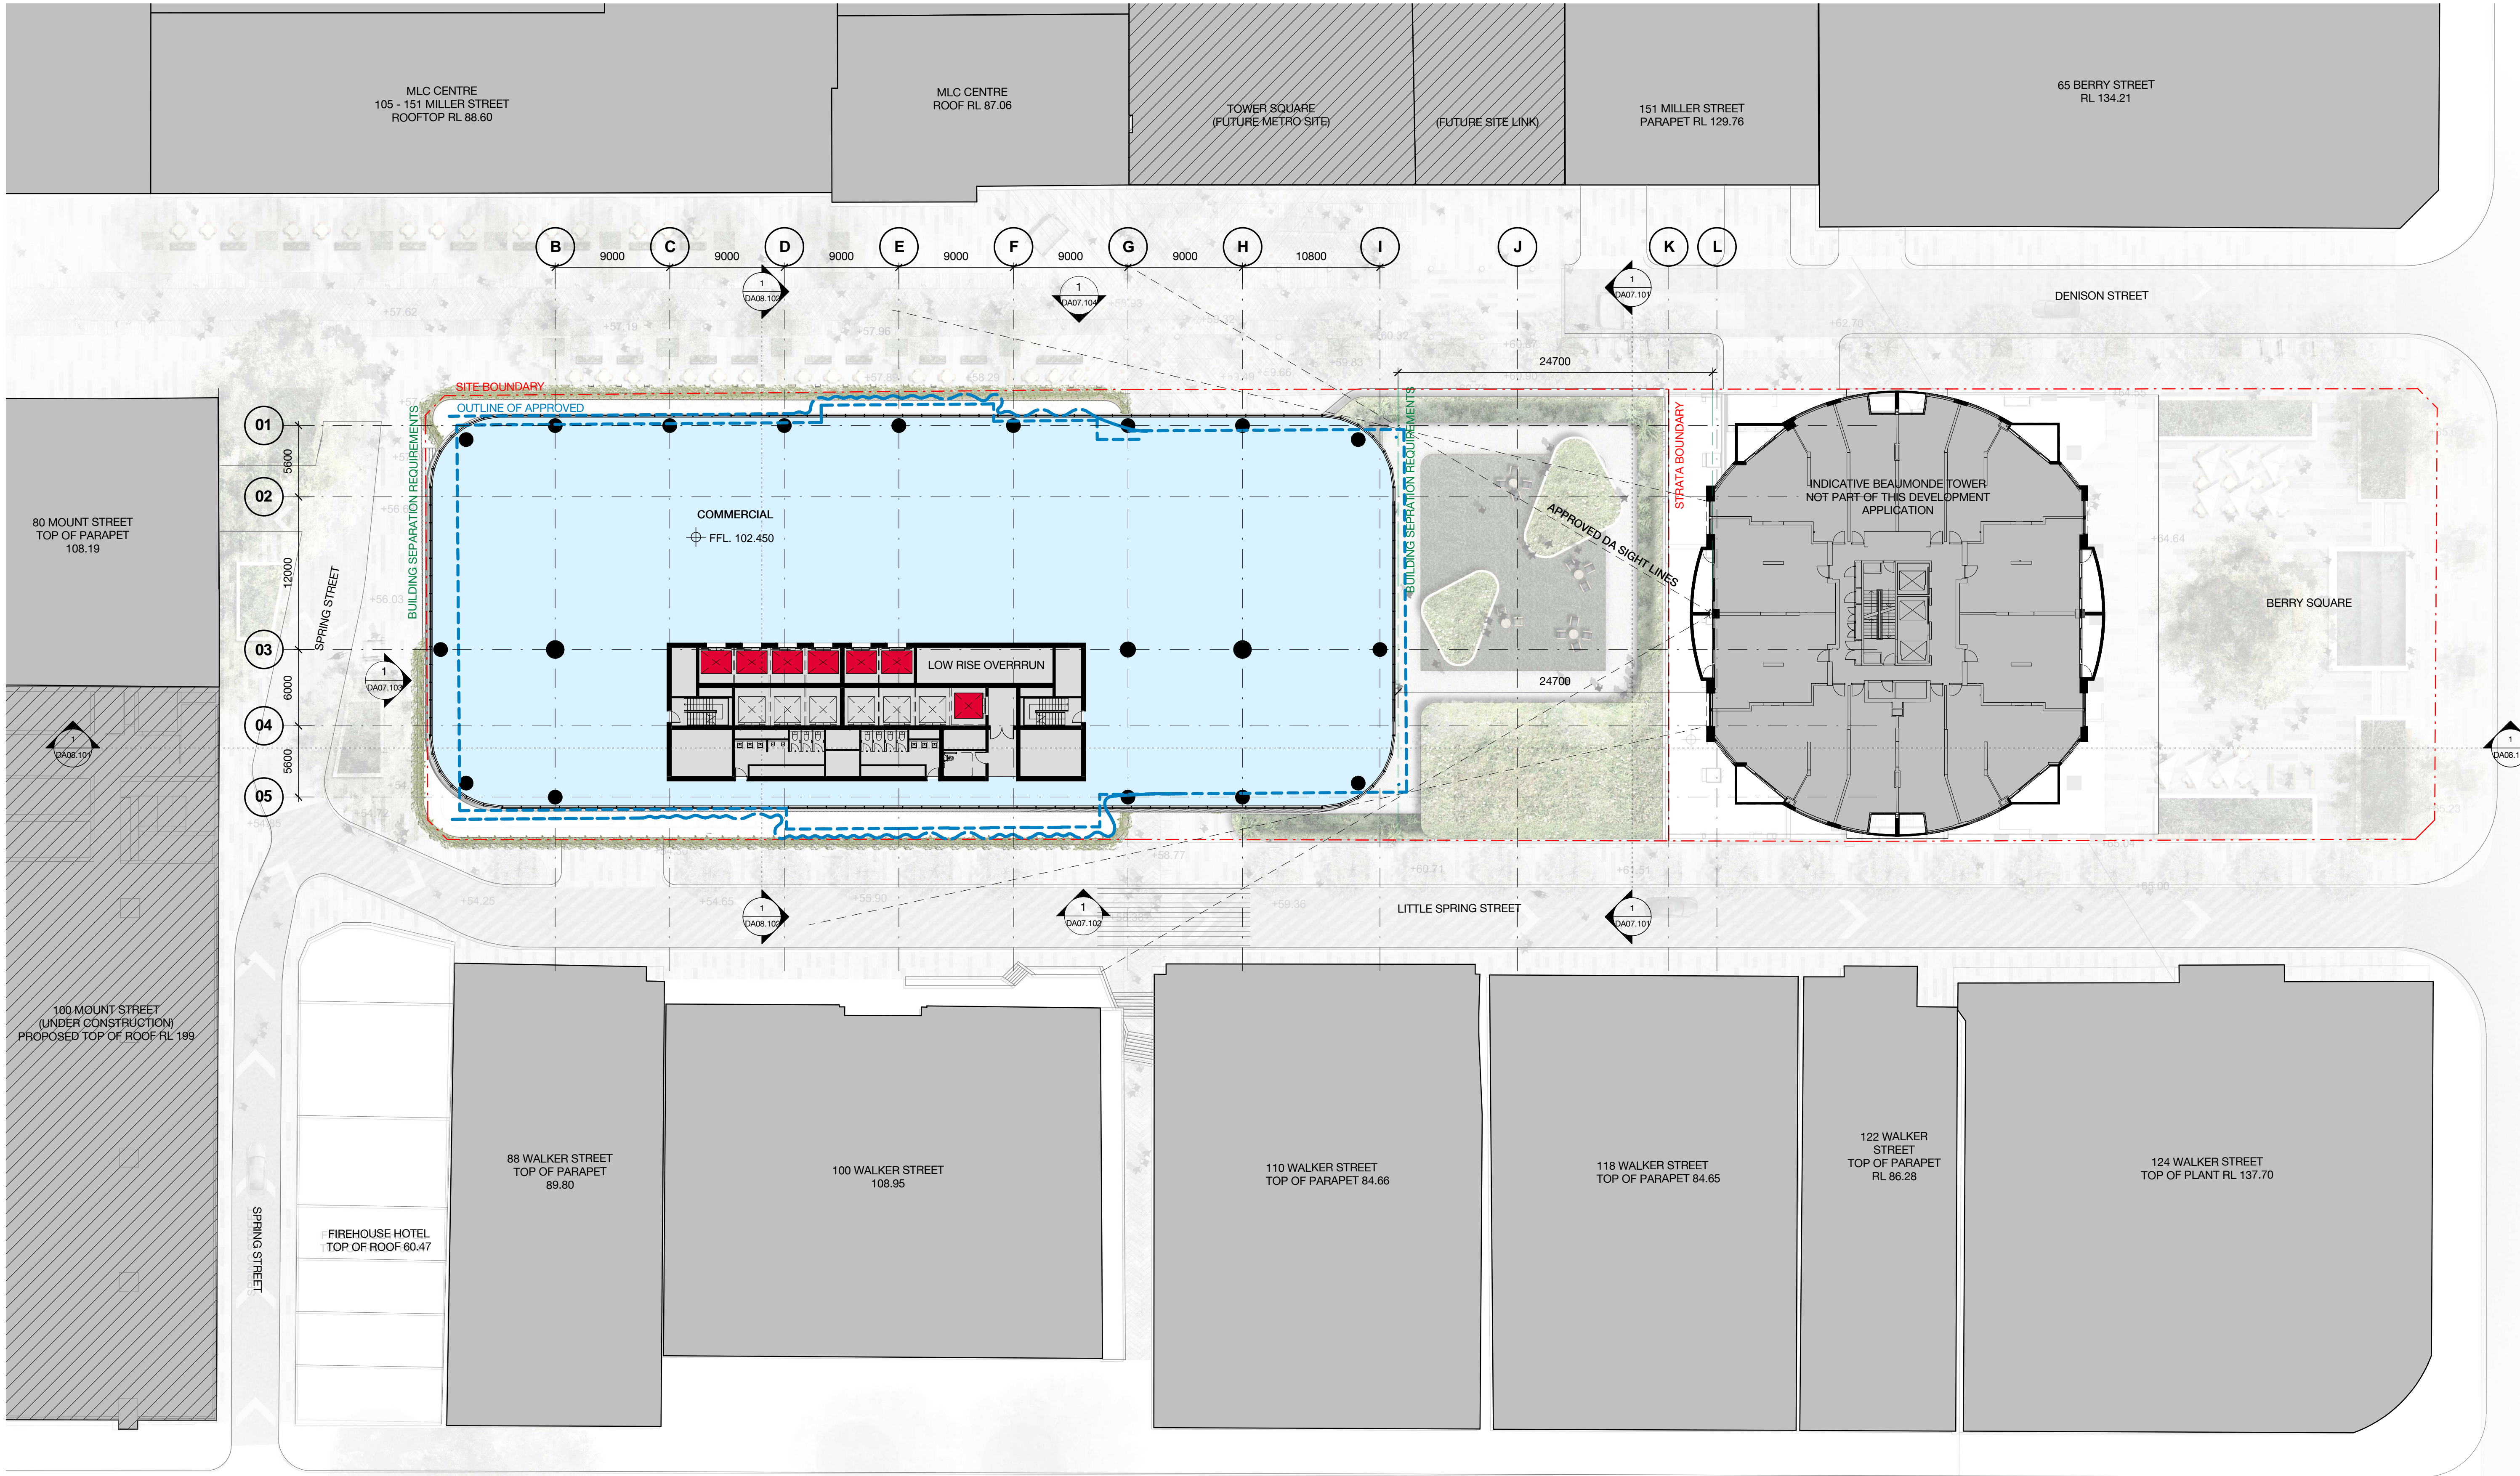

Client



Key

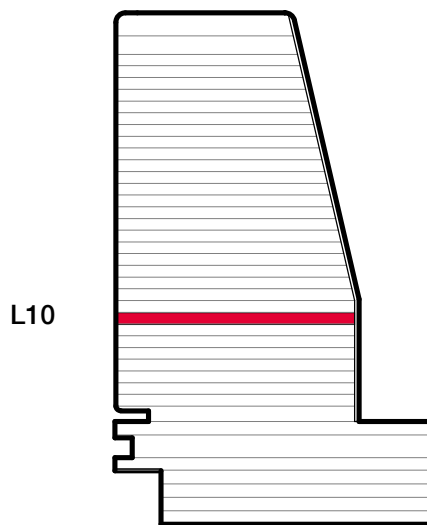


L10

1 Denison Street North Sydney, NSW 2060

General Arrangement Plan Level 10 - Low Rise Overrun

Check all dimensions and site conditions prior to commencement of any work, the purchase or ordering of any materials, fittings, plant, services or equipment and the preparation of shop drawings and or the fabrication of any components.
Do not scale drawings - refer to figured dimensions only. Any discrepancies shall immediately be referred to the architect for clarification.
All drawings may not be reproduced or distributed without prior permission from the architect.

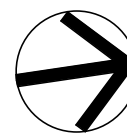

| | | |
|-------------|-----------------------|-------------|
| Scale | 1 : 250 | @ A1 |
| Drawn | WH | Checked JF |
| Project no. | s12055 | |
| Status | Pre Section 75W | |
| Plot Date | 10/11/2016 5:58:36 PM | |
| BIM | 1DENISON_BS_ARCH | |
| Drawing no. | DA03.010 | Revision 01 |


Melbourne 1 Nicholson Street
Melbourne VIC 3000 Australia
T 03 8664 6200 F 03 8664 6300
email mel@batesmart.com.au
http://www.batesmart.com.au

Sydney 43 Brisbane Street
Surry Hills NSW 2010 Australia
T 02 8354 5100 F 02 8354 5199
email syd@batesmart.com.au
http://www.batesmart.com.au

Bates Smart Pty Ltd ABN 70 004 999 400

BATESSMART

| | | | | |
|----------|----------|-----------------|---------|---------|
| 01 | 11.11.16 | MP08-0238.MDD 7 | WH | JF |
| Revision | Date | Description | Initial | Checked |

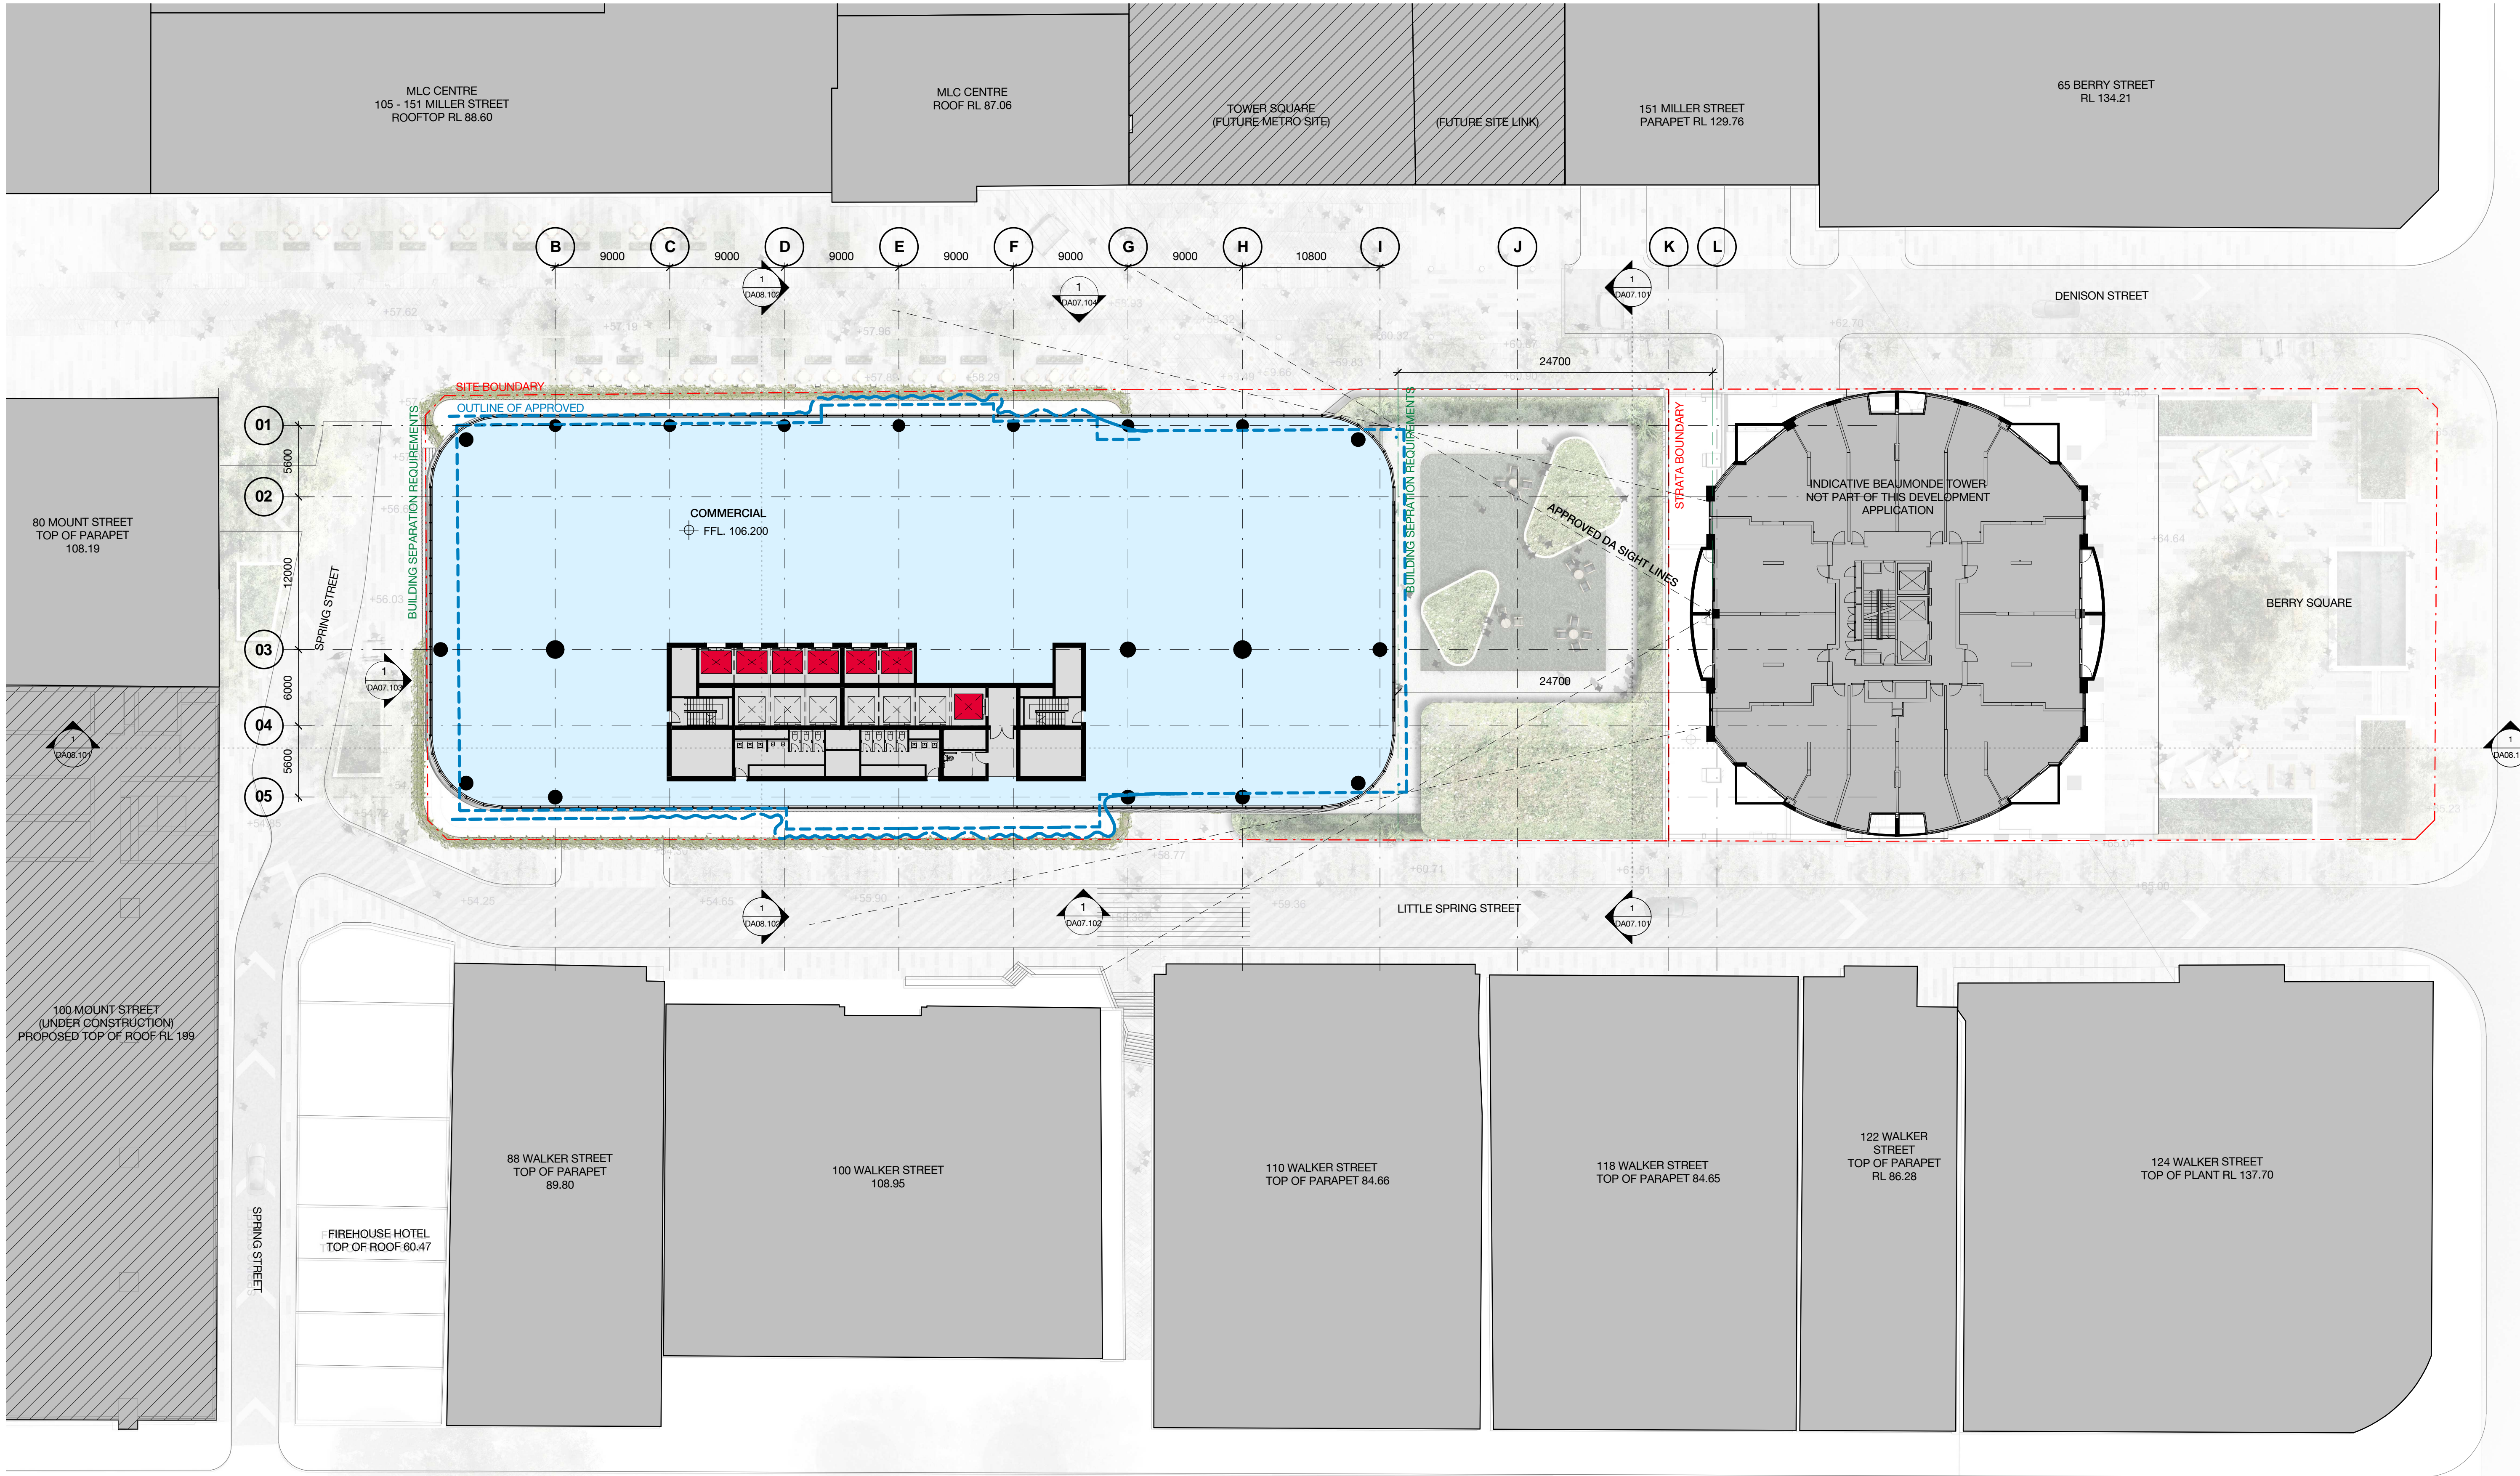


Client



WINTEN
PROPERTY
GROUP

Key

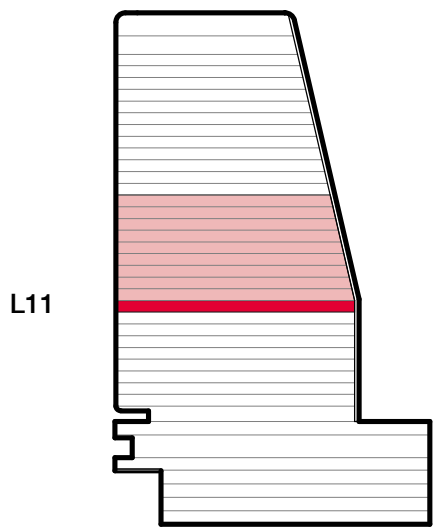


L11

1 Denison Street
North Sydney, NSW 2060

General Arrangement Plan
Level 11 - Typical Mid Rise

Check all dimensions and site conditions prior to commencement of any work, the purchase or ordering of any materials, fittings, plant, services or equipment and the preparation of shop drawings and or the fabrication of any components.
Do not scale drawings - refer to figured dimensions only. Any discrepancies shall immediately be referred to the architect for clarification.
All drawings may not be reproduced or distributed without prior permission from the architect.

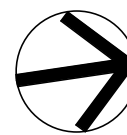

| | | |
|-------------|-----------------------|------------|
| Scale | 1 : 250 | @ A1 |
| Drawn | WH | Checked JF |
| Project no. | s12055 | |
| Status | Pre Section 75W | |
| Plot Date | 10/11/2016 5:58:39 PM | |
| BIM | 1DENISON_BS_ARCH | |
| Drawing no. | DA03.011 | Revision |
| | | 01 |

Melbourne 1 Nicholson Street
Melbourne VIC 3000 Australia
T 03 8664 6200 F 03 8664 6300
email mel@batesmart.com.au
http://www.batesmart.com.au

Sydney 43 Brisbane Street
Surry Hills NSW 2010 Australia
T 02 8354 5100 F 02 8354 5199
email syd@batesmart.com.au
http://www.batesmart.com.au

Bates Smart Pty Ltd ABN 70 004 999 400

BATESSMART™

| | | | | |
|----------|----------|-----------------|---------|---------|
| 01 | 11.11.16 | MP08-0238.MDD 7 | WH | JF |
| Revision | Date | Description | Initial | Checked |