

Client




WINTEN
PROPERTY
GROUP

CARPARKING KEY

- C - COURIER
- L - LOADING
- O - OFFICE
- R - RETAIL
- S - CAR SHARE

Key

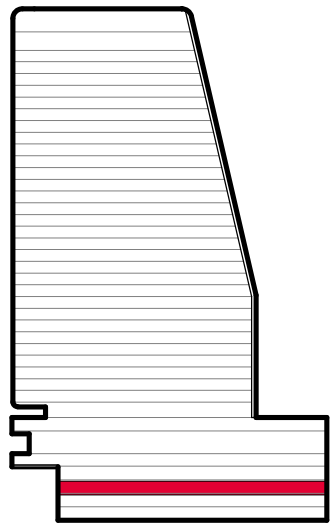

B2

1 Denison Street
North Sydney, NSW 2060

General Arrangement Plan
Basement 02 - Parking



Check all dimensions and site conditions prior to commencement of any work, the purchase or ordering of any materials, fittings, plant, services or equipment and the preparation of shop drawings and or the fabrication of any components.
Do not scale drawings - refer to figured dimensions only. Any discrepancies shall immediately be referred to the architect for clarification.
All drawings may not be reproduced or distributed without prior permission from the architect.

Scale	1 : 250	@ A1
Drawn	WH	Checked JF
Project no.	s12055	
Status	Pre Section 75W	
Plot Date	10/11/2016 2:58:48 PM	
BIM	1DENISON_BS_ARCH	
Drawing no.	DA02.0B2	Revision
		01


Melbourne 1 Nicholson Street
Melbourne VIC 3000 Australia
T 03 8664 6200 F 03 8664 6300
email mel@batesmart.com.au
http://www.batesmart.com.au

Sydney 43 Brisbane Street
Surry Hills NSW 2010 Australia
T 02 8354 5100 F 02 8354 5199
email syd@batesmart.com.au
http://www.batesmart.com.au


Bates Smart Pty Ltd ABN 70 004 999 400

BATESSMART™

01	11.11.16	MP08-0238.MDD.6	WH	JF
Revision	Date	Description	Initial	Checked

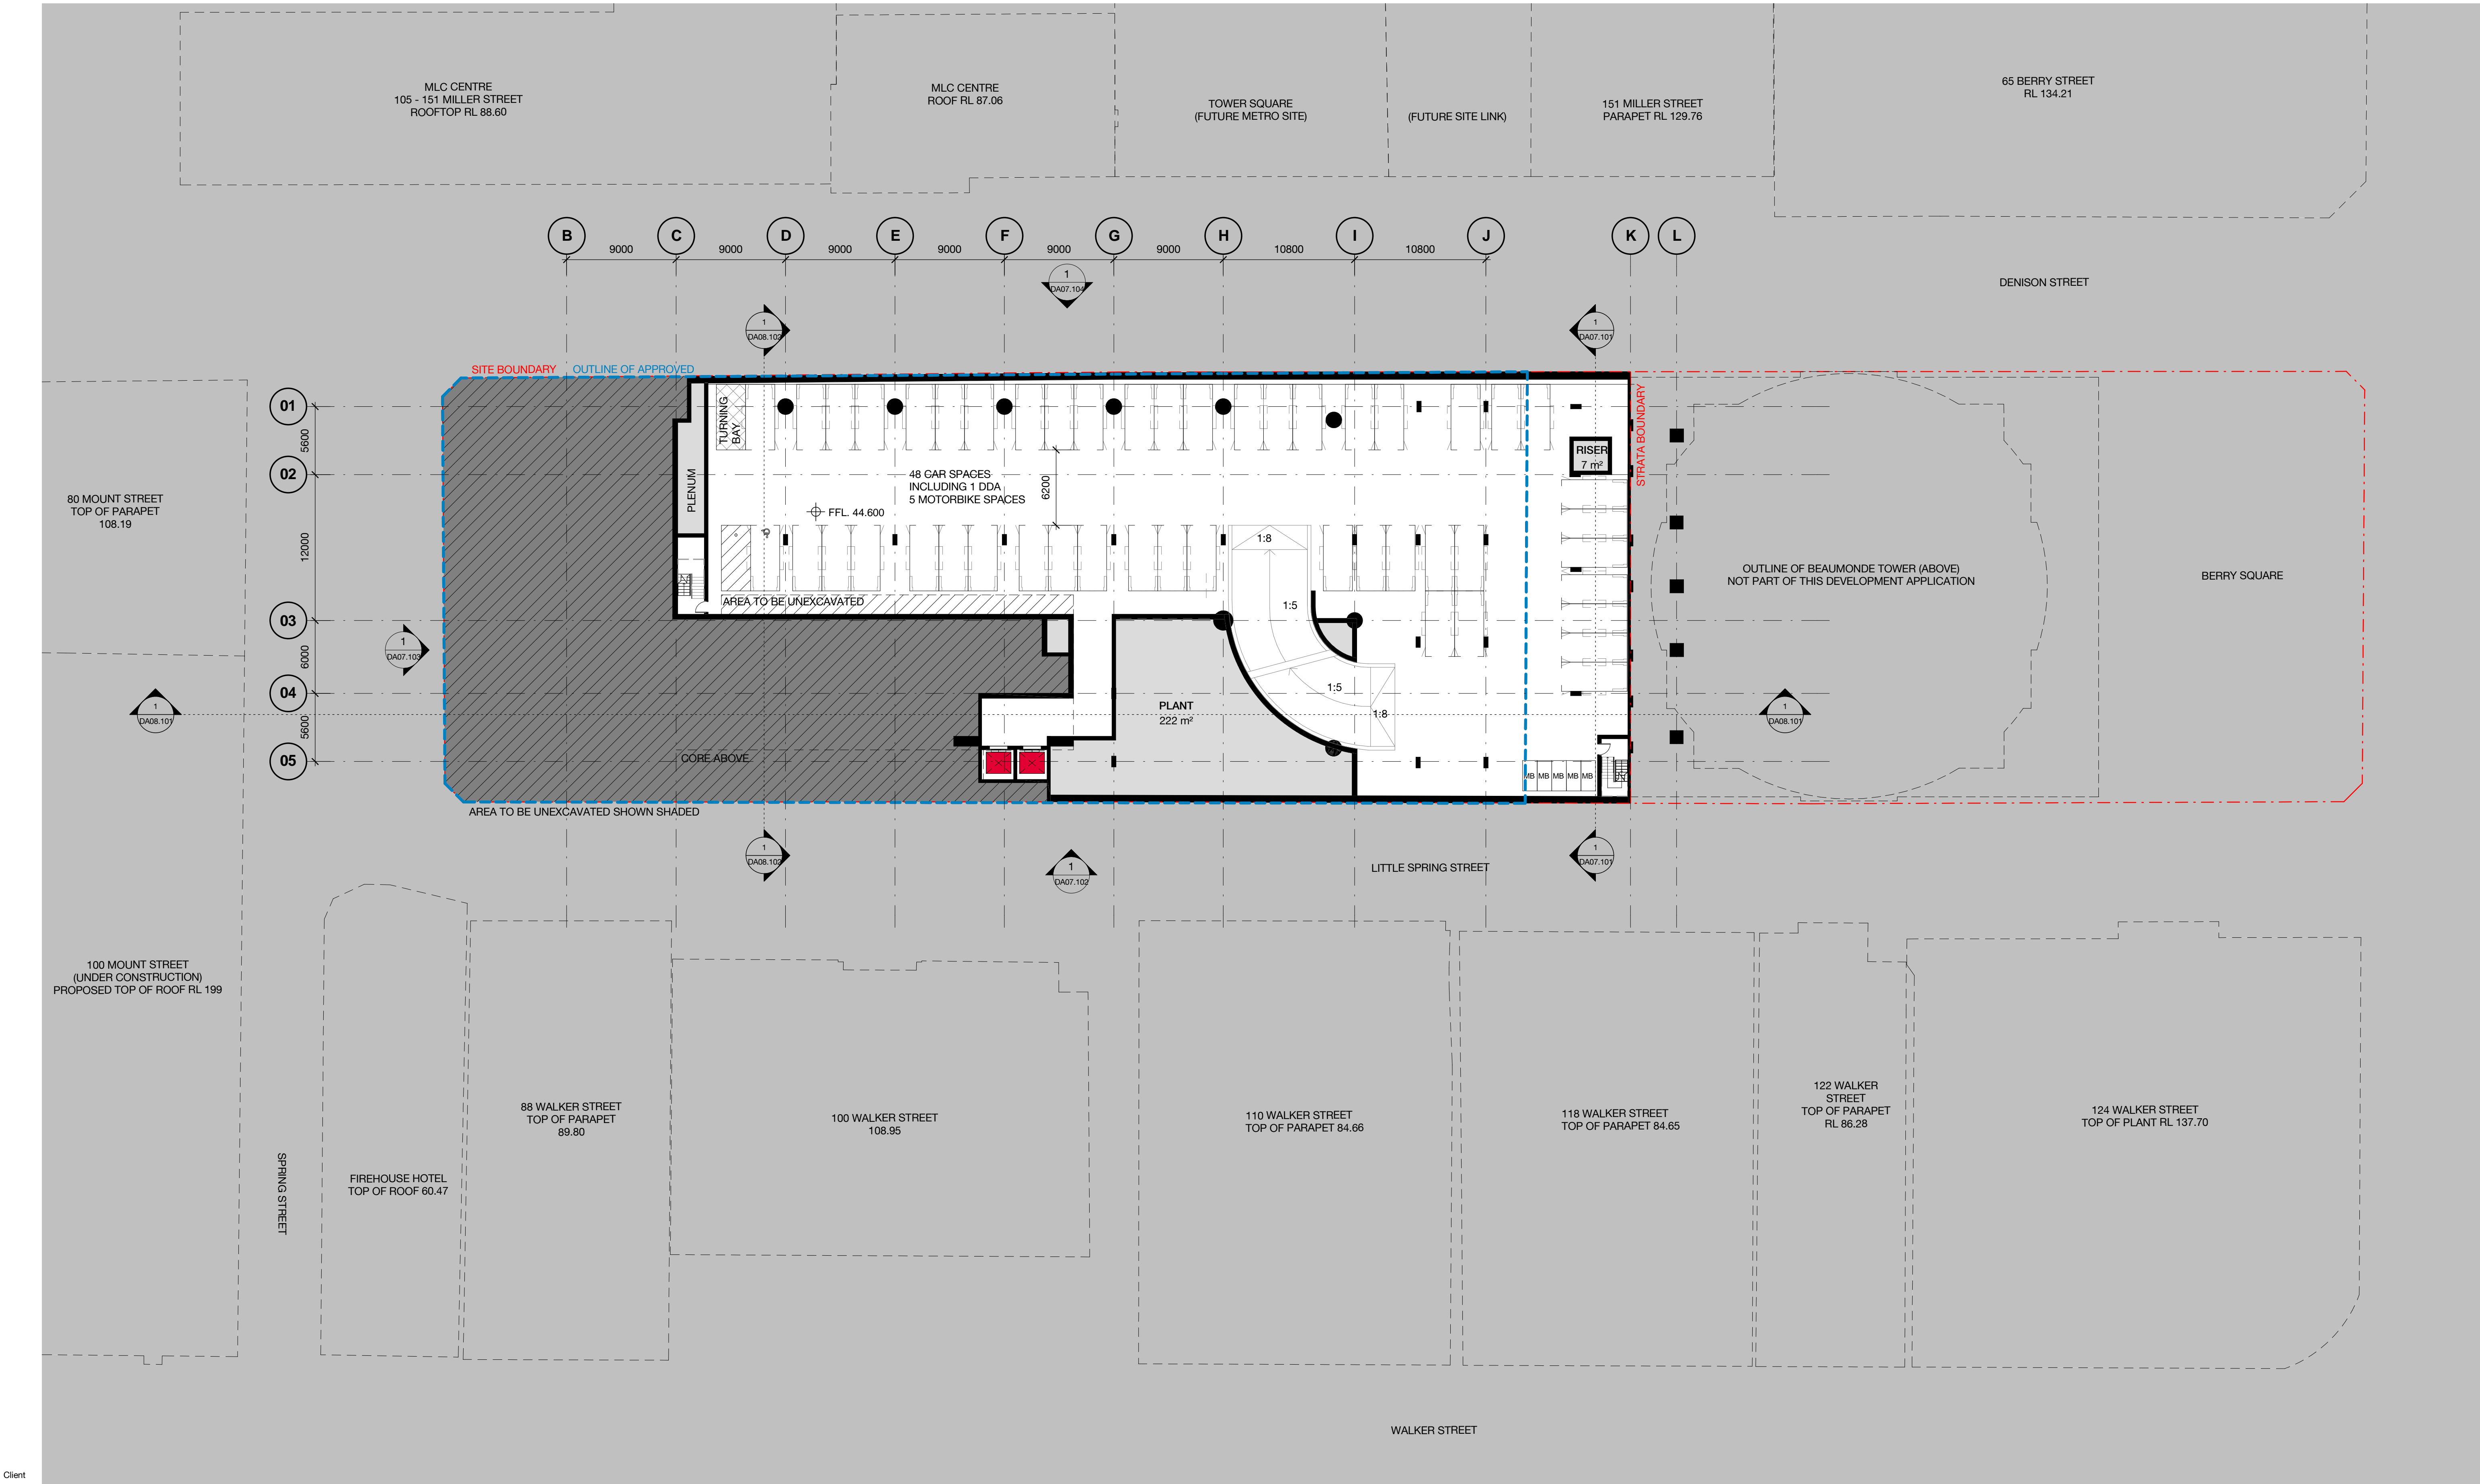

Client

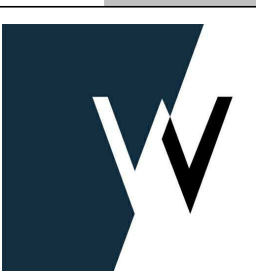


WINTEN
PROPERTY
GROUP

CARPARKING KEY
C - COURIER
L - LOADING
O - OFFICE
R - RETAIL
S - CAR SHARE

01	11.11.16	MP08-0238.MDD.6	WH	JF
Revision	Date	Description	Initial	Checked

Key

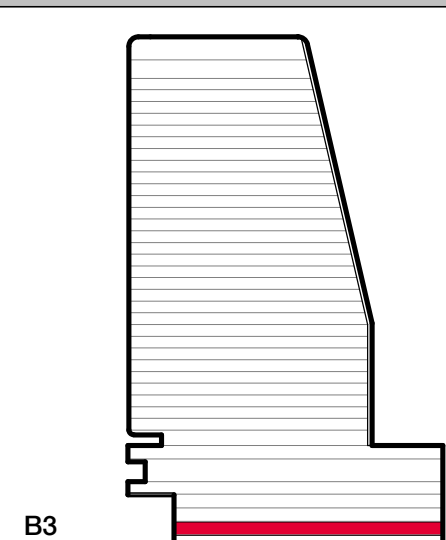


B3

1 Denison Street
North Sydney, NSW 2060

General Arrangement Plan
Basement 03 - Parking

Check all dimensions and site conditions prior to commencement of any work, the purchase or ordering of any materials, fittings, plant, services or equipment and the preparation of shop drawings and or the fabrication of any components.
Do not scale drawings - refer to figured dimensions only. Any discrepancies shall immediately be referred to the architect for clarification.
All drawings may not be reproduced or distributed without prior permission from the architect.

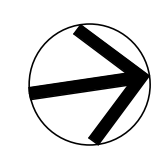


Scale	1 : 250	@ A1
Drawn	WH	Checked JF
Project no.	s12055	
Status	Pre Section 75W	
Plot Date	10/11/2016 3:00:17 PM	
BIM	1DENISON_BS_ARCH	
Drawing no.	DA02.0B3	Revision
		01

Melbourne 1 Nicholson Street
Melbourne VIC 3000 Australia
T 03 8664 6200 F 03 8664 6300
email mel@batesmart.com.au
http://www.batesmart.com.au

Sydney 43 Brisbane Street
Surry Hills NSW 2010 Australia
T 02 8354 5100 F 02 8354 5199
email syd@batesmart.com.au
http://www.batesmart.com.au

Bates Smart Pty Ltd ABN 70 004 999 400

BATESSMART™

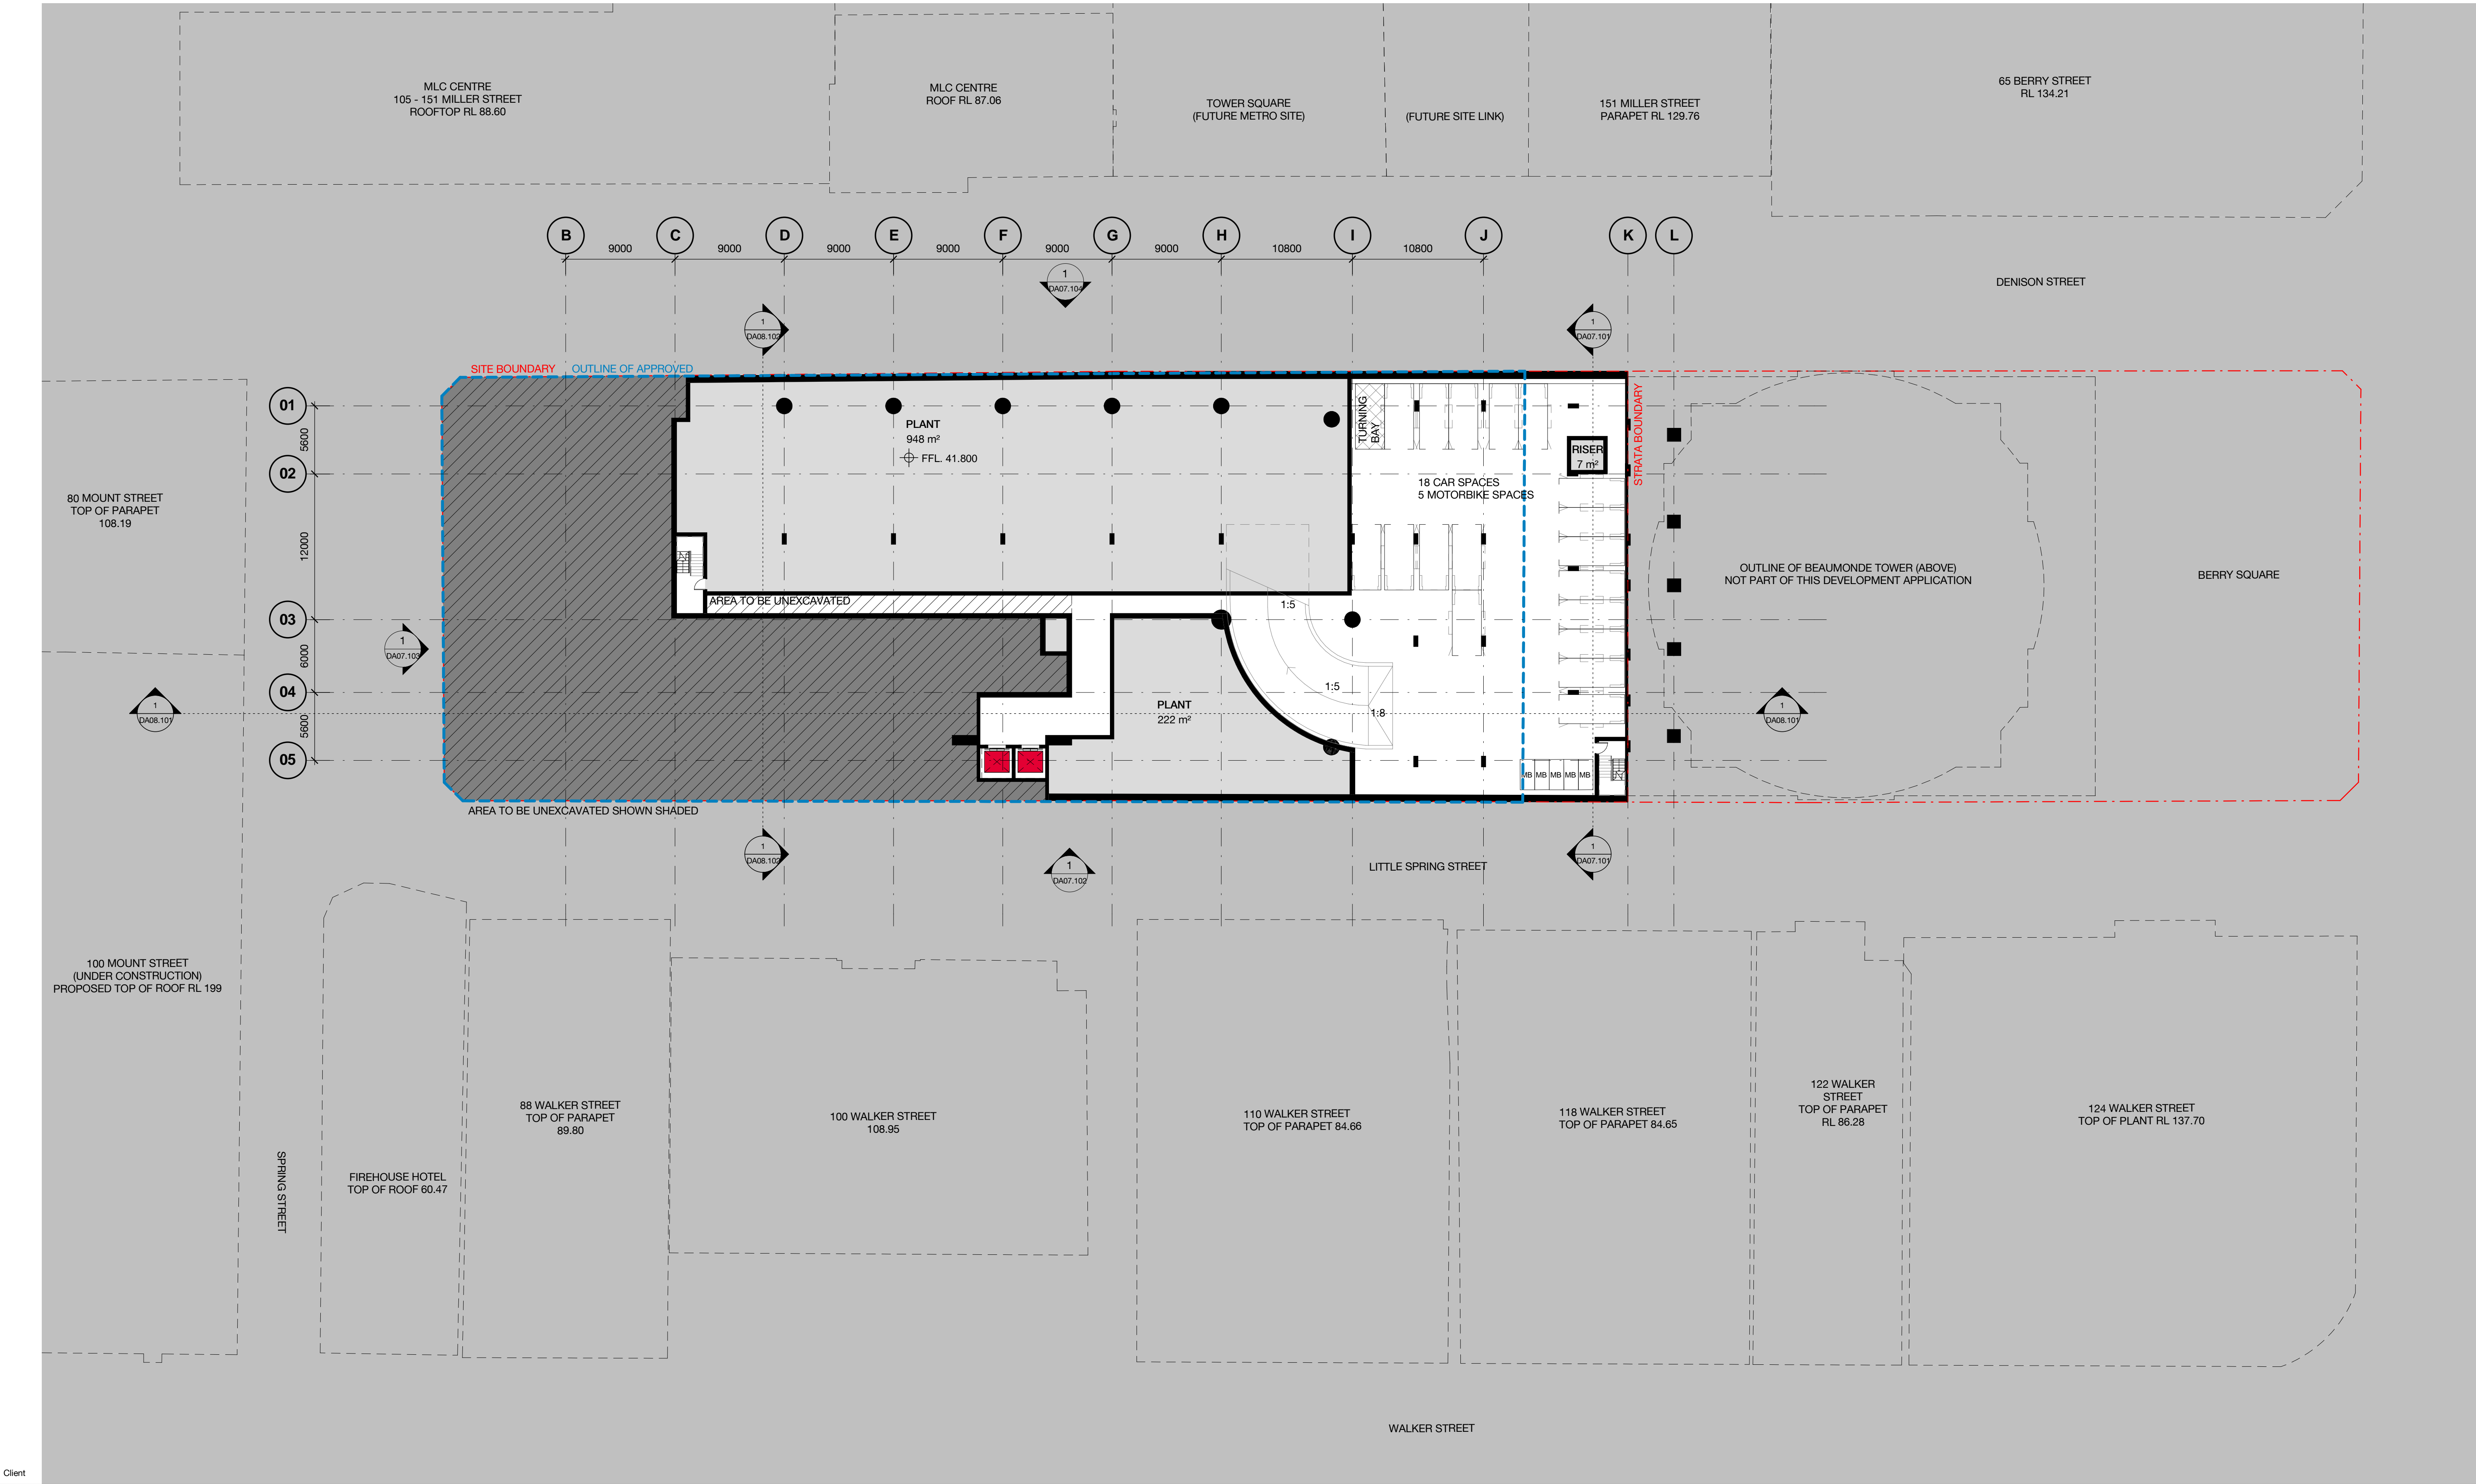

Client




WINTEN
PROPERTY
GROUP

CARPARKING KEY
C - COURIER
L - LOADING
O - OFFICE
R - RETAIL
S - CAR SHARE


01	11.11.16	MP08-0238.MDD.6	WH	JF
Revision	Date	Description	Initial	Checked

Key

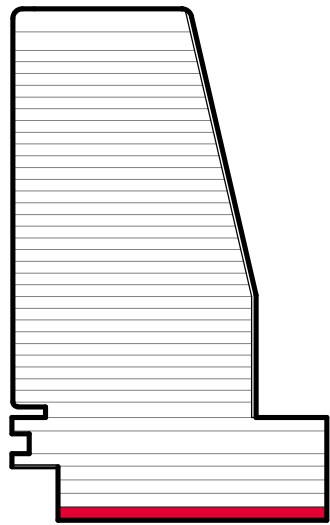

B4

1 Denison Street
North Sydney, NSW 2060
General Arrangement Plan
Basement 04 - Parking

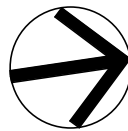

Check all dimensions and site conditions prior to commencement of any work, the purchase or ordering of any materials, fittings, plant, services or equipment and the preparation of shop drawings and or the fabrication of any components.
Do not scale drawings - refer to figured dimensions only. Any discrepancies shall immediately be referred to the architect for clarification.
All drawings may not be reproduced or distributed without prior permission from the architect.


Scale	1 : 250	@ A1
Drawn	WH	Checked JF
Project no.	s12055	
Status	Pre Section 75W	
Plot Date	10/11/2016 3:00:21 PM	
BIM	1DENISON_BS_ARCH	
Drawing no.	DA02.0B4	Revision 01

Melbourne 1 Nicholson Street
Melbourne VIC 3000 Australia
T 03 8664 6200 F 03 8664 6300
email mel@batesmart.com.au
http://www.batesmart.com.au

Sydney 43 Brisbane Street
Surry Hills NSW 2010 Australia
T 02 8354 5100 F 02 8354 5199
email syd@batesmart.com.au
http://www.batesmart.com.au

Bates Smart Pty Ltd ABN 70 004 999 400

BATESSMART™

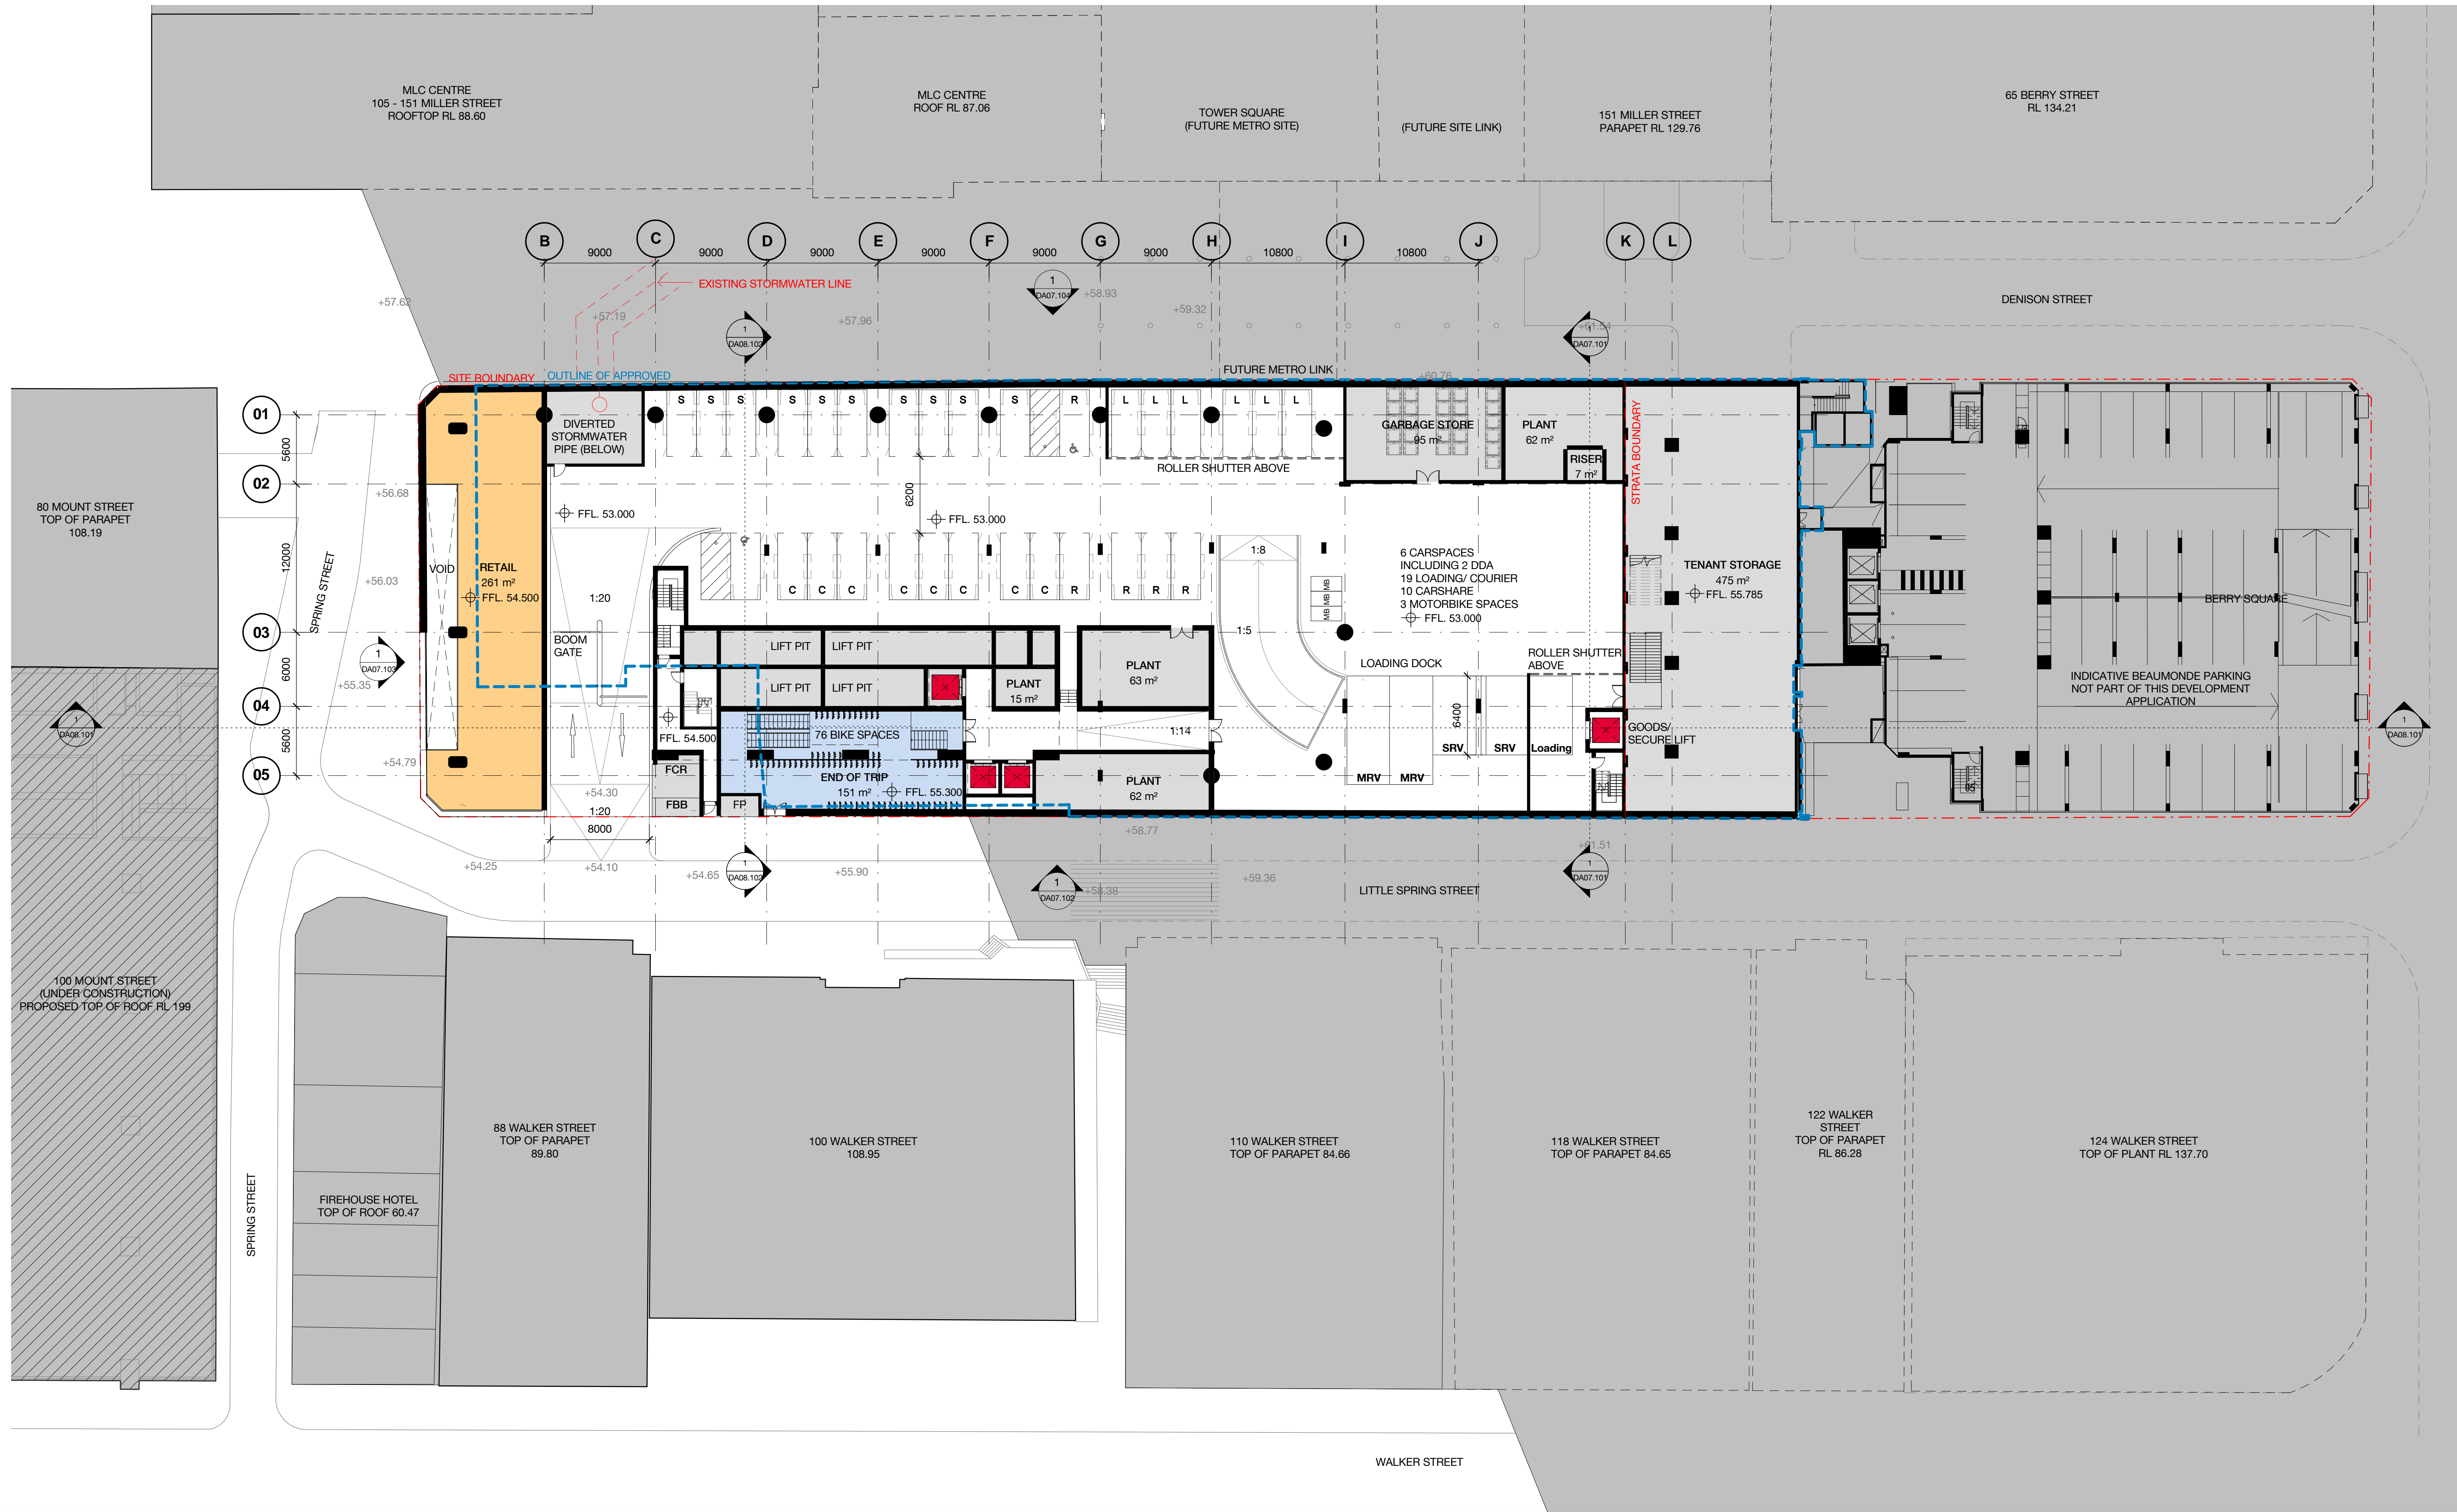

Client




WINTEN
PROPERTY
GROUP

CARPARKING KEY

C - COURIER
L - LOADING
O - OFFICE
R - RETAIL
S - CAR SHARE


Key

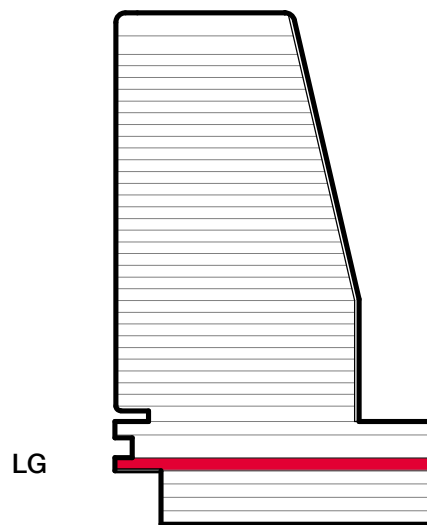

LG

1 Denison Street
North Sydney, NSW 2060

General Arrangement Plan
Lower Ground Level - Loading

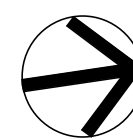

Check all dimensions and site conditions prior to commencement of any work, the purchase or ordering of any materials, fittings, plant, services or equipment and the preparation of shop drawings and or the fabrication of any components.
Do not scale drawings - refer to figured dimensions only. Any discrepancies shall immediately be referred to the architect for clarification.
All drawings may not be reproduced or distributed without prior permission from the architect.

Scale	1 : 250	@ A1
Drawn	WH	Checked JF
Project no.	s12055	
Status	Pre Section 75W	
Plot Date	10/11/2016 3:00:13 PM	
BIM	1DENISON_BS_ARCH	
Drawing no.	DA02.0LG	Revision
		01

Melbourne 1 Nicholson Street
Melbourne VIC 3000 Australia
T 03 8664 6200 F 03 8664 6300
email mel@batesmart.com.au
http://www.batesmart.com.au

Bates Smart Pty Ltd ABN 70 004 999 400

Sydney 43 Brisbane Street
Surry Hills NSW 2010 Australia
T 02 8354 5100 F 02 8354 5199
email syd@batesmart.com.au
http://www.batesmart.com.au

BATESSMART™




Client



WINTEN
PROPERTY
GROUP

Key

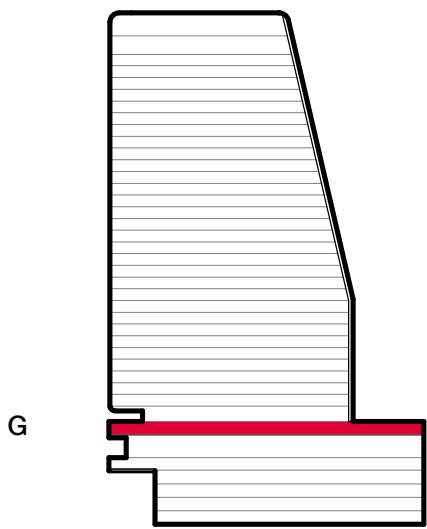


G

1 Denison Street
North Sydney, NSW 2060

General Arrangement Plan
Ground Level

Check all dimensions and site conditions prior to commencement of any work, the purchase or ordering of any materials, fittings, plant, services or equipment and the preparation of shop drawings and or the fabrication of any components.
Do not scale drawings - refer to figured dimensions only. Any discrepancies shall immediately be referred to the architect for clarification.
All drawings may not be reproduced or distributed without prior permission from the architect.

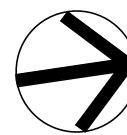

Scale	1 : 250	@ A1
Drawn	WH	Checked JF
Project no.	s12055	
Status	Pre Section 75W	
Plot Date	10/11/2016 5:58:23 PM	
BIM	1DENISON_BS_ARCH	
Drawing no.	DA03.000	Revision 01

Melbourne 1 Nicholson Street
Melbourne VIC 3000 Australia
T 03 8664 6200 F 03 8664 6300
email mel@batesmart.com.au
http://www.batesmart.com.au

Sydney 43 Brisbane Street
Surry Hills NSW 2010 Australia
T 02 8354 5100 F 02 8354 5199
email syd@batesmart.com.au
http://www.batesmart.com.au

Bates Smart Pty Ltd ABN 70 004 999 400

BATESSMART™

01	11.11.16	MP08-0238.MDD 7	WH	JF
Revision	Date	Description	Initial	Checked