


5.4
LEVEL 01

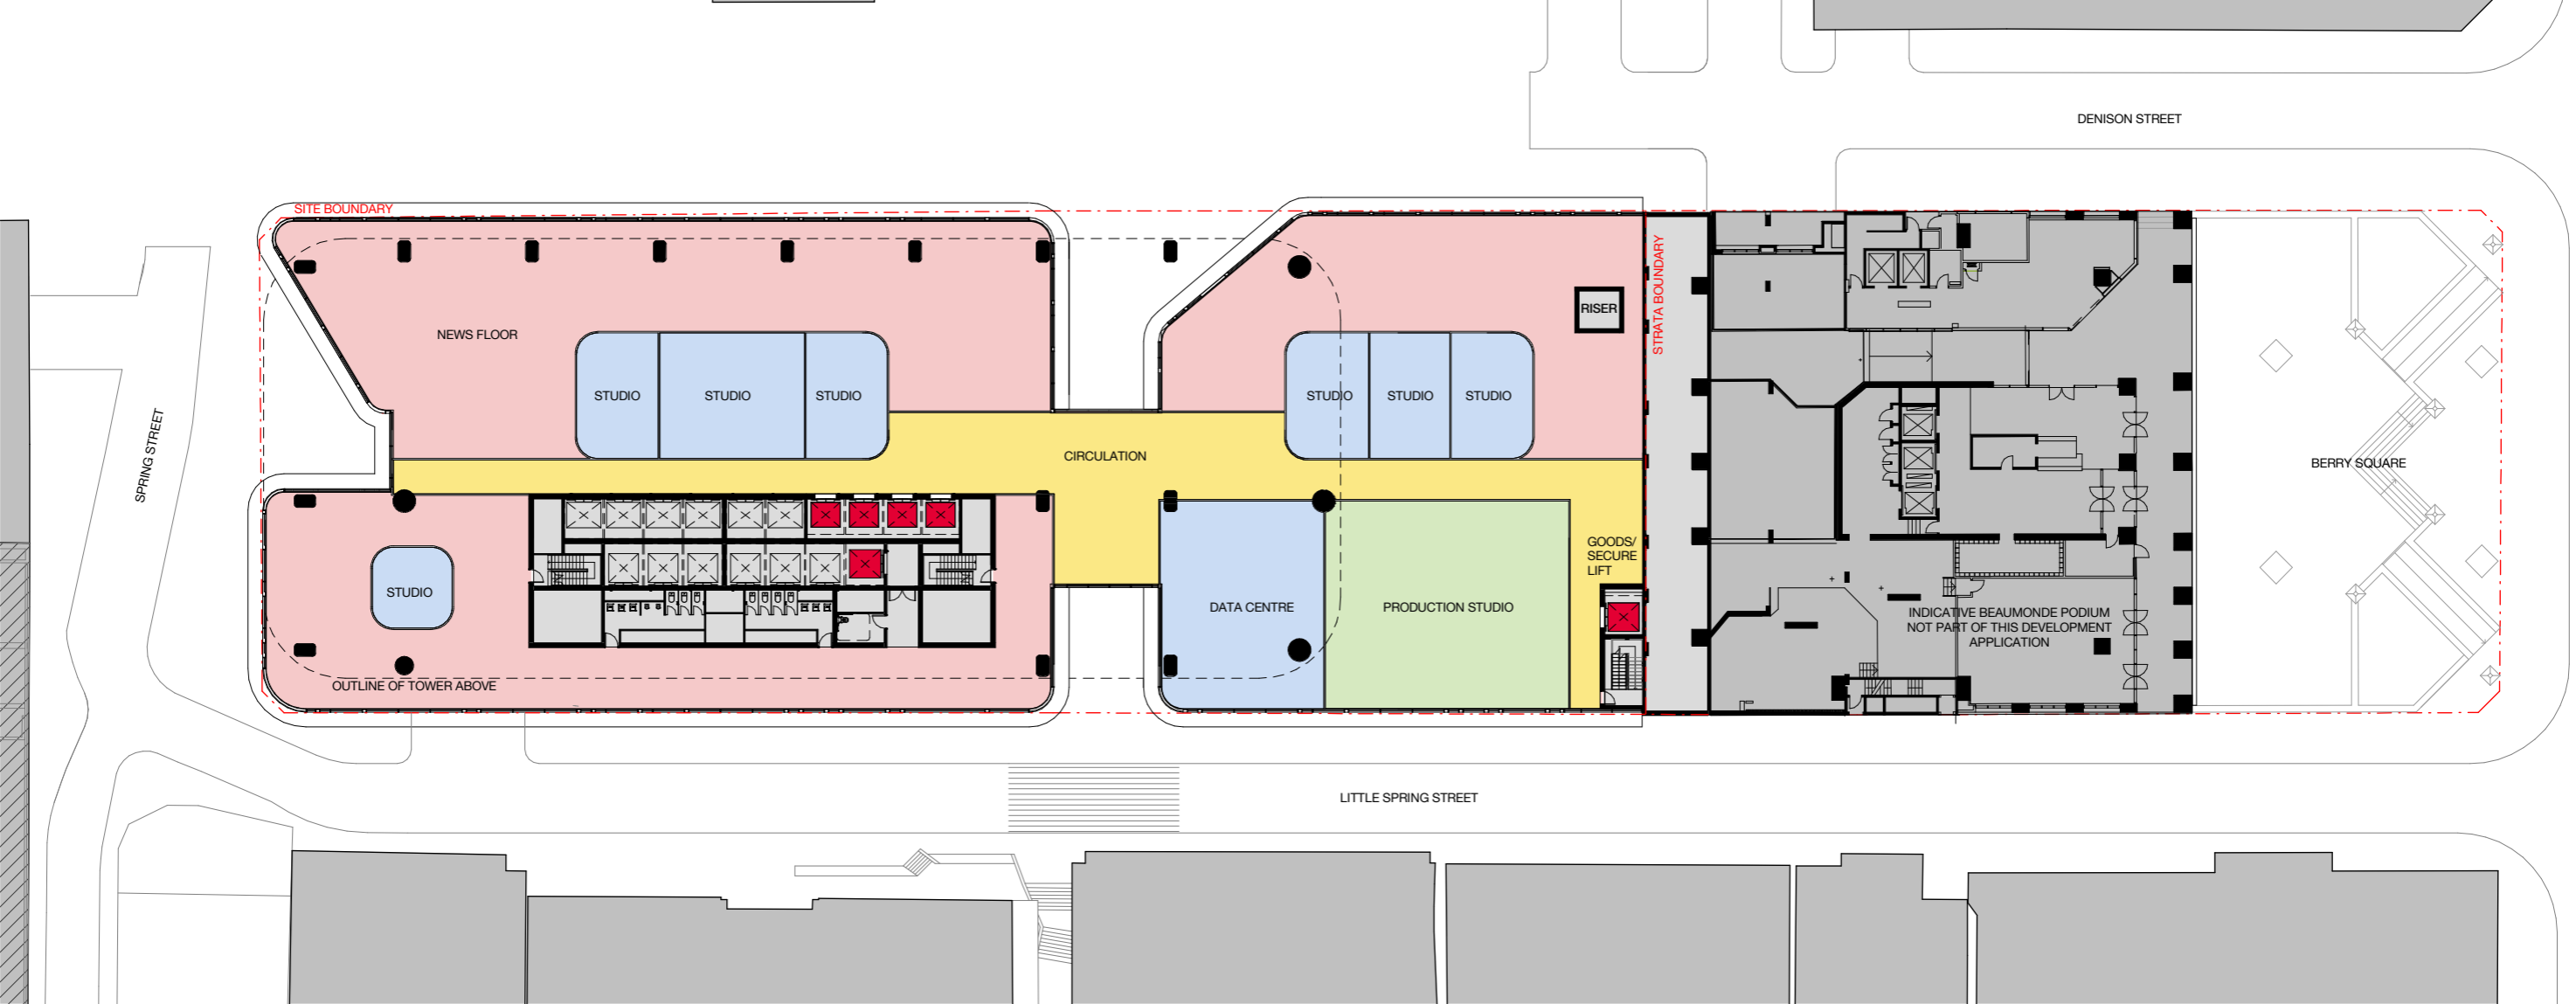



5.5

LEVEL 02 / TERRACE

