


Client



WINTEN
PROPERTY
GROUP


Key

L21

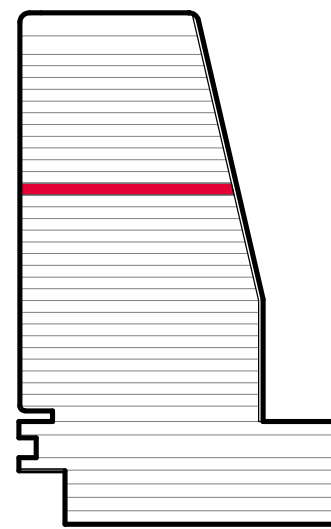

1 Denison Street
North Sydney, NSW 2060

General Arrangement Plan
Level 21 - Transfer Floor

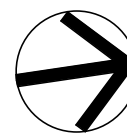

Check all dimensions and site conditions prior to commencement of any work, the purchase or ordering of any materials, fittings, plant, services or equipment and the preparation of shop drawings and or the fabrication of any components.
Do not scale drawings - refer to figured dimensions only. Any discrepancies shall immediately be referred to the architect for clarification.
All drawings may not be reproduced or distributed without prior permission from the architect.

Scale	1 : 250	@ A1
Drawn	WH	Checked JF
Project no.	s12055	
Status	Pre Section 75W	
Plot Date	10/11/2016 5:58:42 PM	
BIM	1DENISON_BS_ARCH	
Drawing no.	DA03.021	Revision 01



Melbourne 1 Nicholson Street
Melbourne VIC 3000 Australia
T 03 8664 6200 F 03 8664 6300
email mel@batesmart.com.au
http://www.batesmart.com.au

Sydney 43 Brisbane Street
Surry Hills NSW 2010 Australia
T 02 8354 5100 F 02 8354 5199
email syd@batesmart.com.au
http://www.batesmart.com.au

Bates Smart Pty Ltd ABN 70 004 999 400

BATESSMART™

01	11.11.16	MP08-0238.MDD 7	WH	JF
Revision	Date	Description	Initial	Checked

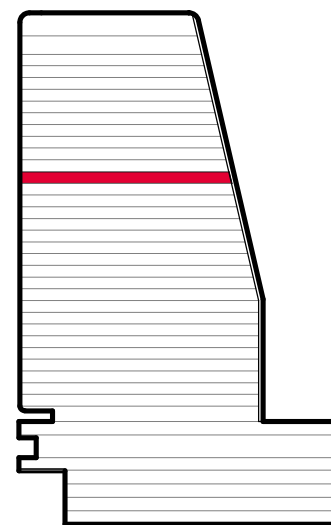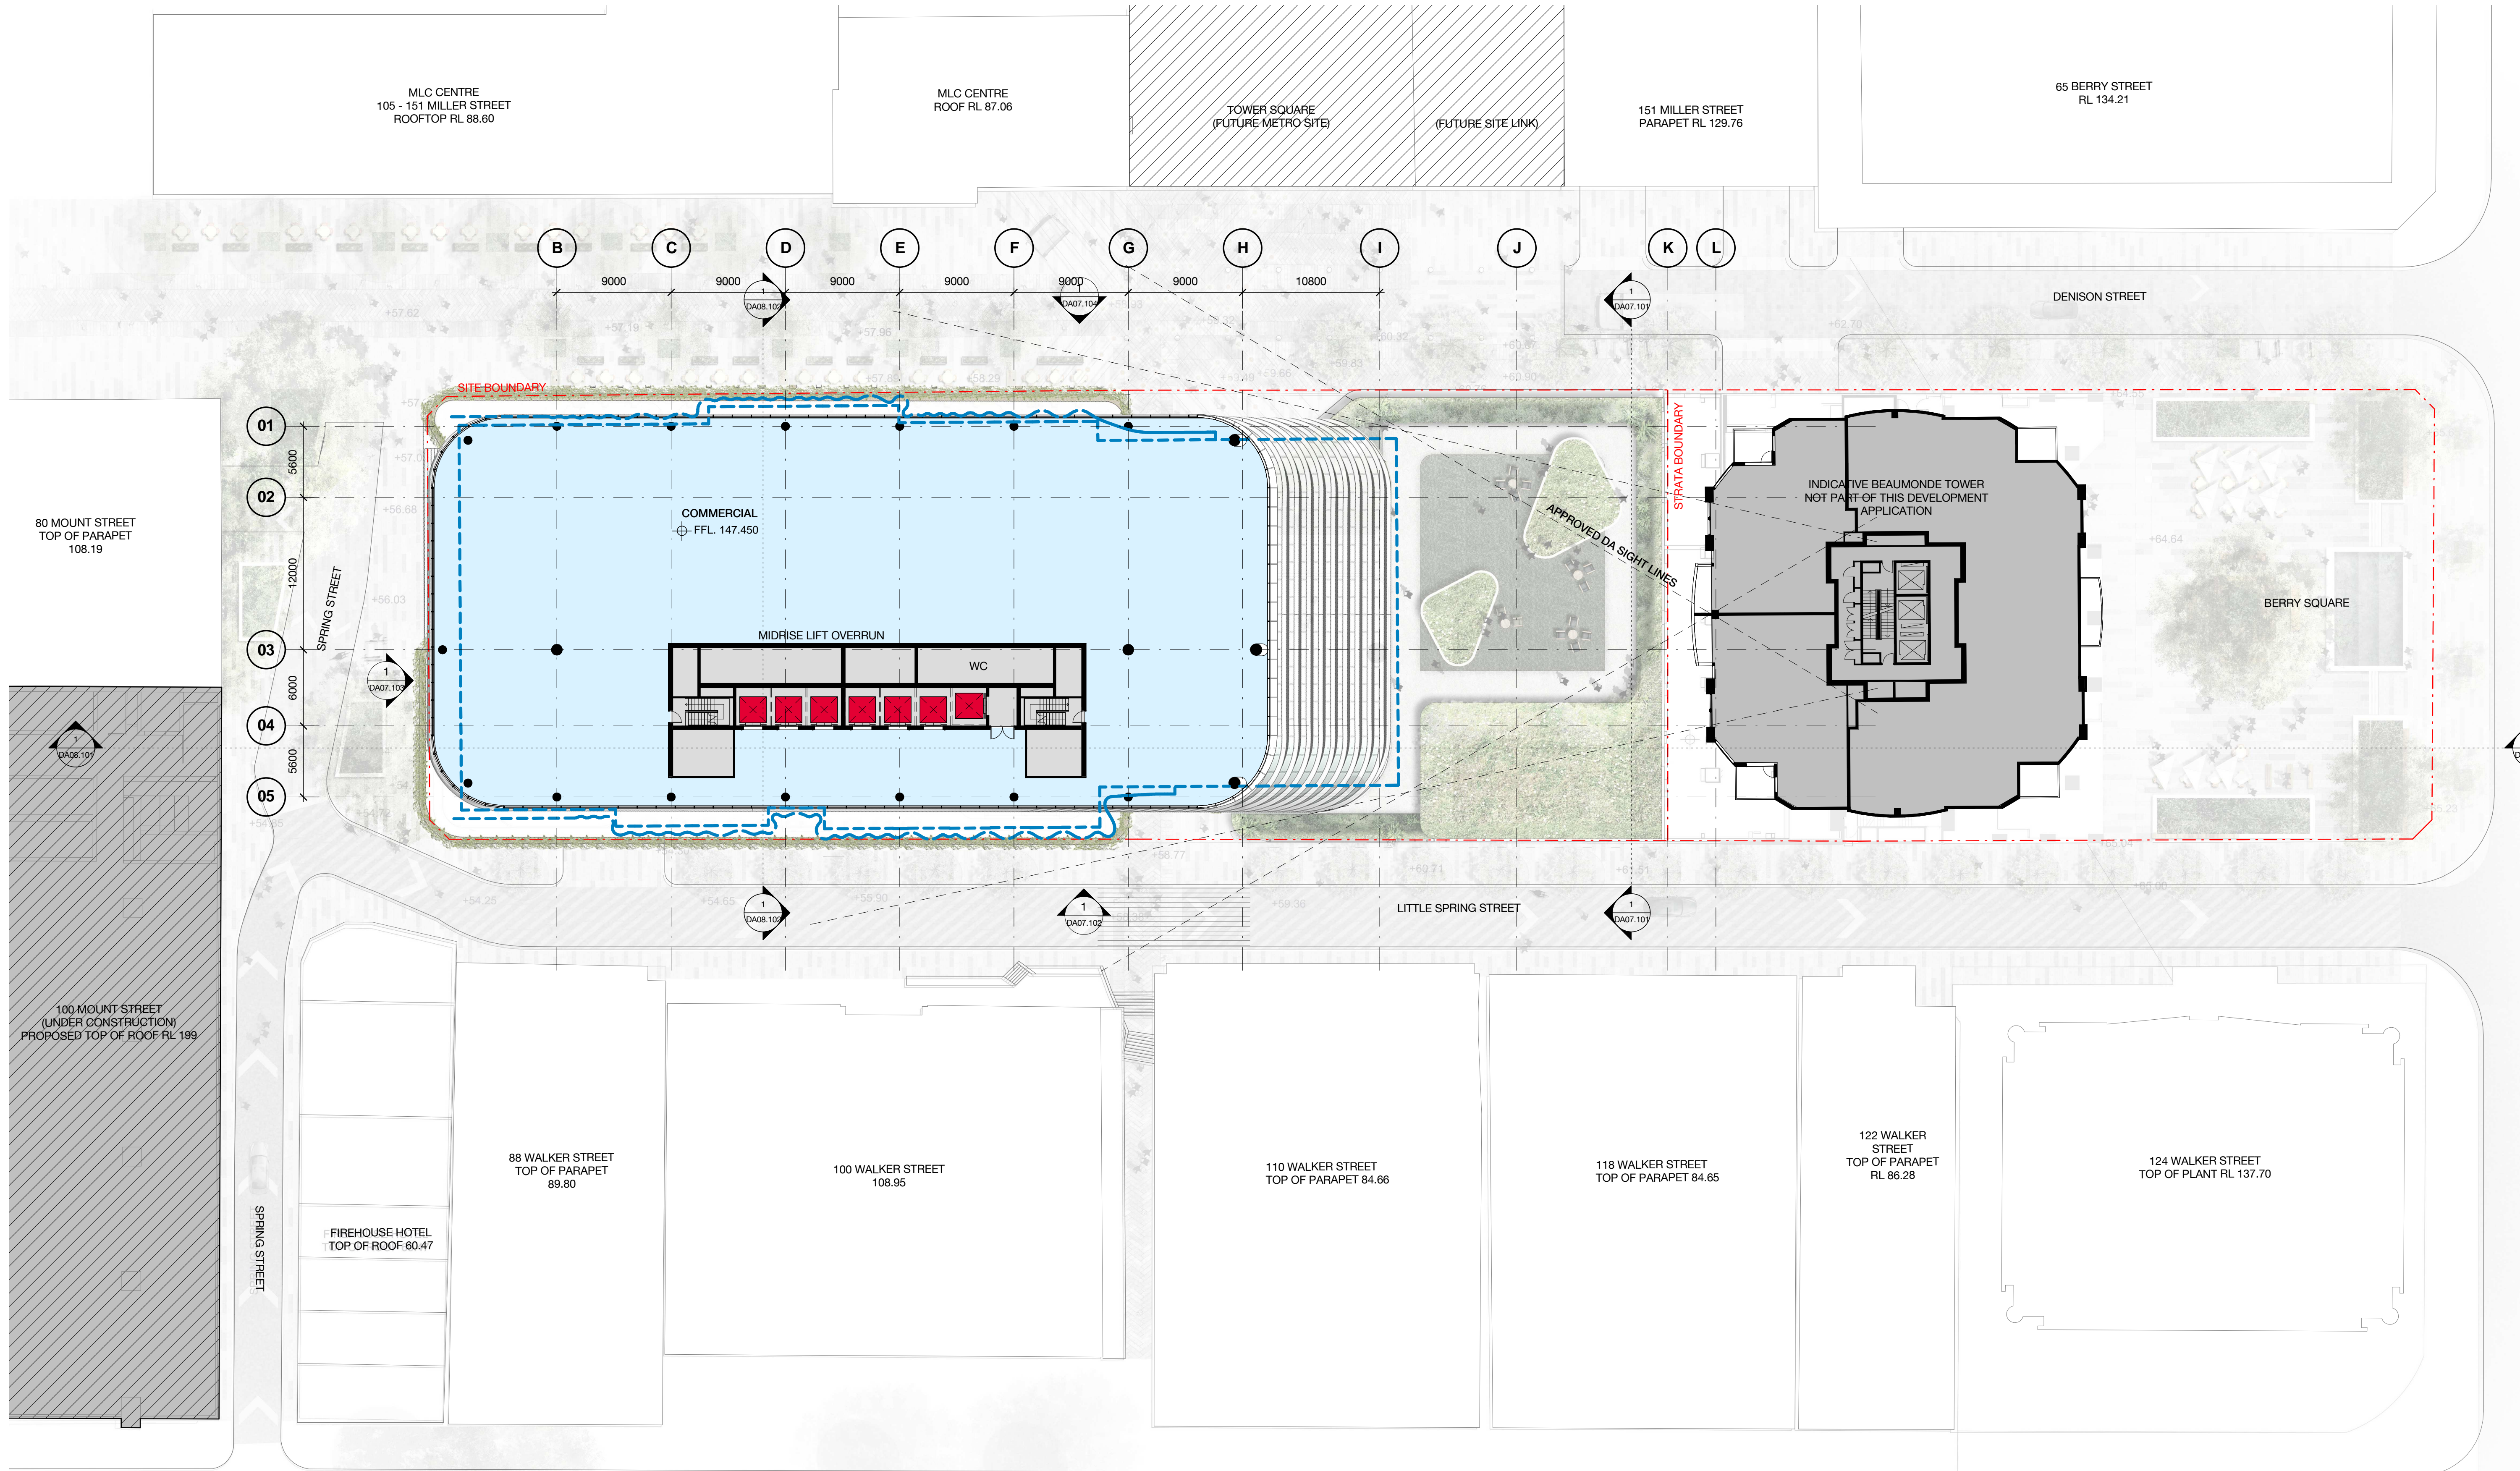


1 Denison Street
North Sydney, NSW 2060

General Arrangement Plan
Level 22 - Midrise Overrun

Check all dimensions and site conditions prior to commencement of any work, the purchase or ordering of any materials, fittings, plant, services or equipment and the preparation of shop drawings and or the fabrication of any components.

Do not scale drawings - refer to figured dimensions only. Any discrepancies shall immediately be referred to the architect for clarification.

All drawings may not be reproduced or distributed without prior permission from the architect.

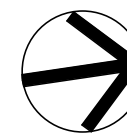


Scale	1 : 250	@ A1
Drawn	WH	Checked JF
Project no.	s12055	
Status	Pre Section 75W	
Plot Date	10/11/2016 5:58:46 PM	
BIM	1DENISON_BS_ARCH	
Drawing no.	DA03.022	Revision 01

Melbourne 1 Nicholson Street
Melbourne VIC 3000 Australia
T 03 8664 6200 F 03 8664 6300
email mel@batesmart.com.au
http://www.batesmart.com.au

Sydney 43 Brisbane Street
Surry Hills NSW 2010 Australia
T 02 8354 5100 F 02 8354 5199
email syd@batesmart.com.au
http://www.batesmart.com.au

Bates Smart Pty Ltd ABN 70 004 999 400

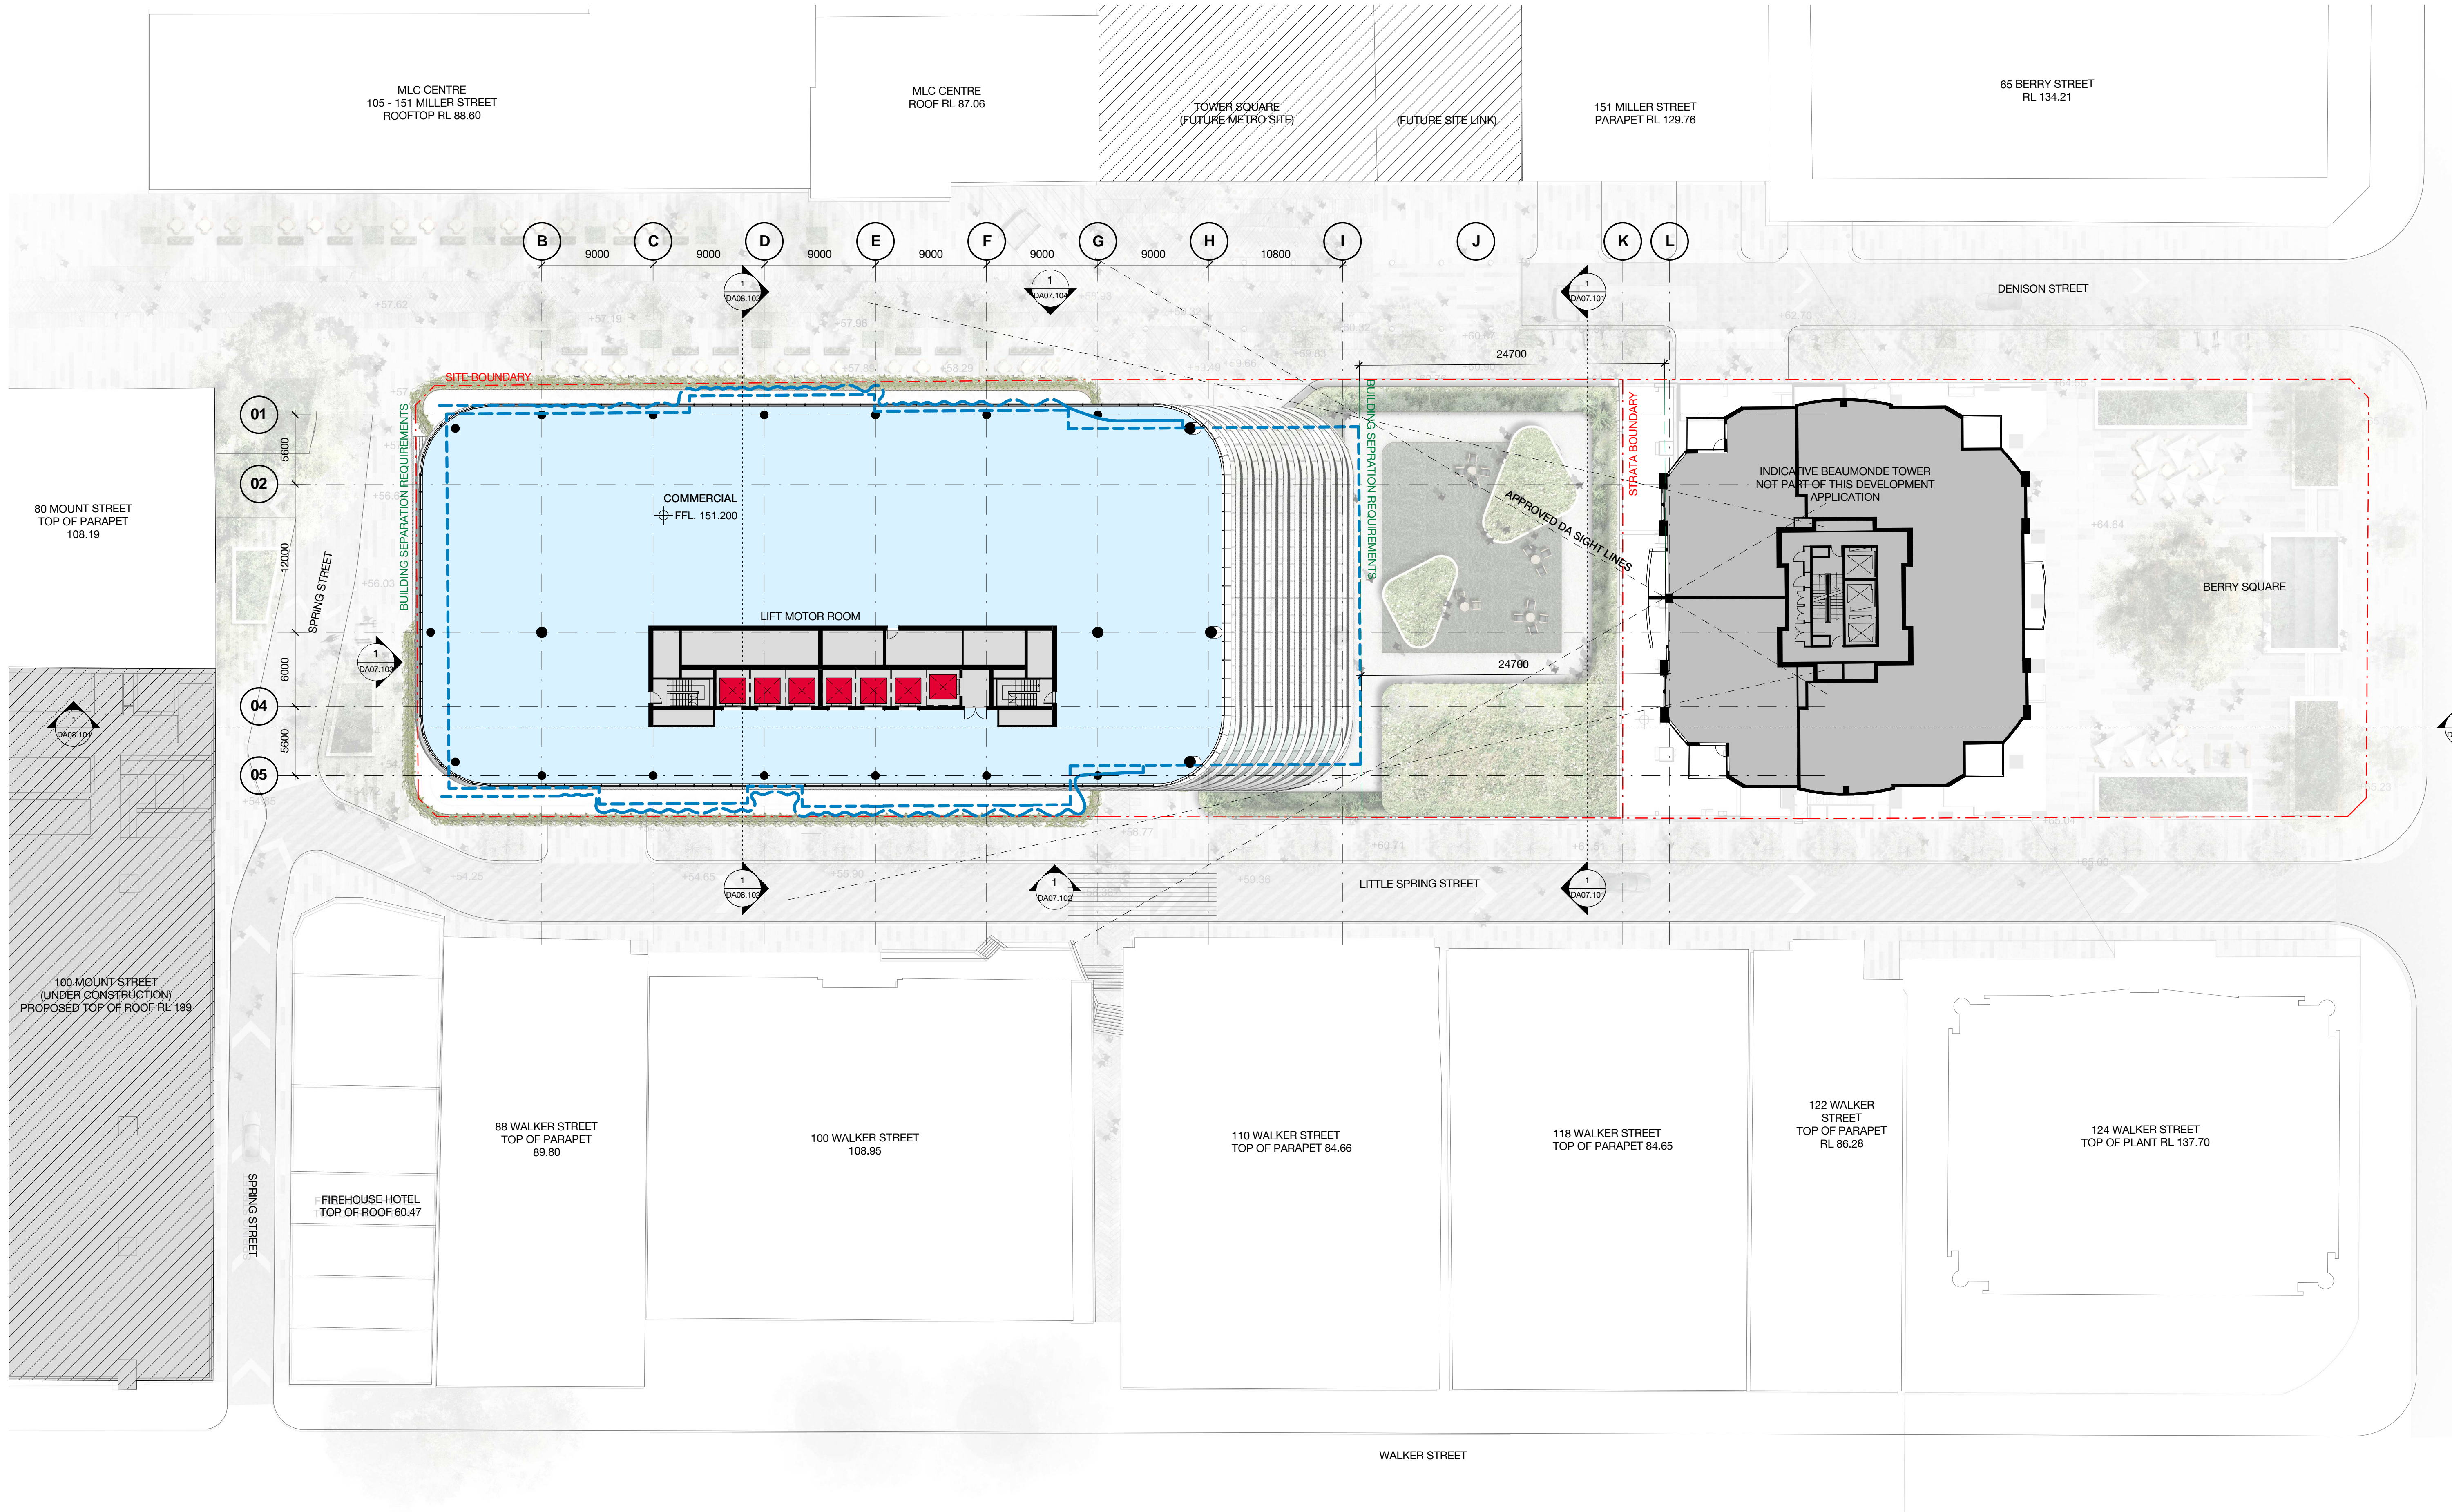


Client



WINTEN
PROPERTY
GROUP


Key

L23

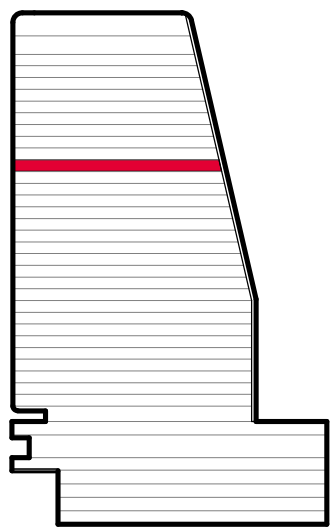

1 Denison Street
North Sydney, NSW 2060

General Arrangement Plan
Level 23 - Lift Motor Room

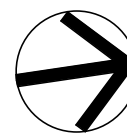

Check all dimensions and site conditions prior to commencement of any work, the purchase or ordering of any materials, fittings, plant, services or equipment and the preparation of shop drawings and or the fabrication of any components.
Do not scale drawings - refer to figured dimensions only. Any discrepancies shall immediately be referred to the architect for clarification.
All drawings may not be reproduced or distributed without prior permission from the architect.

Scale	1 : 250	@ A1
Drawn	WH	Checked JF
Project no.	s12055	
Status	Pre Section 75W	
Plot Date	10/11/2016 5:58:49 PM	
BIM	1DENISON_BS_ARCH	
Drawing no.	DA03.023	Revision 01

Melbourne 1 Nicholson Street
Melbourne VIC 3000 Australia
T 03 8664 6200 F 03 8664 6300
email mel@batesmart.com.au
http://www.batesmart.com.au

Sydney 43 Brisbane Street
Surry Hills NSW 2010 Australia
T 02 8354 5100 F 02 8354 5199
email syd@batesmart.com.au
http://www.batesmart.com.au

Bates Smart Pty Ltd ABN 70 004 999 400

BATESSMART™

01	11.11.16	MP08-0238.MDD 7	WH	JF
Revision	Date	Description	Initial	Checked