

- RL 200.700 ▽
LEVEL 44 - ROOF

RL 195.100 ▽
LEVEL 43 - HIGH PLANT

RL 190.700 ▽
LEVEL 42 - HIGH PLANT

RL 186.950 ▽
LEVEL 41 - HR

RL 183.200 ▽
LEVEL 40 - HR

RL 179.450 ▽
LEVEL 39 - HR

RL 175.700 ▽
LEVEL 38 - HR

RL 171.950 ▽
LEVEL 37 - HR

RL 168.200 ▽
LEVEL 36 - HR

RL 164.450 ▽
LEVEL 35 - HR/LRT

RL 160.700 ▽
LEVEL 34 - HR/LCR

RL 156.950 ▽
LEVEL 33 - HR/LMR

RL 153.200 ▽
LEVEL 32 - HR/LOR

RL 149.450 ▽
LEVEL 31 - MR/TF

RL 145.700 ▽
LEVEL 30 - MR

RL 141.950 ▽
LEVEL 29 - MR

RL 138.200 ▽
LEVEL 28 - MR

RL 134.450 ▽
LEVEL 27 - MR

RL 130.700 ▽
LEVEL 26 - MR

RL 126.950 ▽
LEVEL 25 - MR

RL 123.200 ▽
LEVEL 24 - MR

RL 119.450 ▽
LEVEL 23 - MR

RL 115.700 ▽
LEVEL 22 - MR/LMR

RL 111.950 ▽
LEVEL 21 - MID PLANT/LOR

RL 108.200 ▽
LEVEL 20 - SKY GARDEN/TF

RL 104.450 ▽
LEVEL 19 - LR

RL 100.700 ▽
LEVEL 18 - LR

RL 96.950 ▽
LEVEL 17 - LR

RL 93.200 ▽
LEVEL 16 - LR

RL 89.450 ▽
LEVEL 15 - LR

RL 85.700 ▽
LEVEL 14 - LR

RL 81.950 ▽
LEVEL 13 - LR

RL 78.200 ▽
LEVEL 12 - LR

RL 74.450 ▽
LEVEL 11 - LOW PLANT

RL 70.700 ▽
LEVEL 10 - LOW PLANT

RL 66.480 ▽
LEVEL 9 - VOID

RL 62.260 ▽
LEVEL 8 - RETAIL ROOF

RL 57.150 ▽
LEVEL 7 - UPPER RETAIL

RL 53.600 ▽
LEVEL 6 - GROUND

RL 50.300 ▽
LEVEL 5 - BASEMENT 1


RL 47.300 ▽
LEVEL 4 - BASEMENT 2


RL 44.300 ▽
LEVEL 3 - BASEMENT 3

RL 41.300 ▽
LEVEL 2 - BASEMENT 4

RL 38.300 ▽
LEVEL 1 - BASEMENT 5

LEGEND	
A	PREFINISHED COMPOSITE METAL CLADDING (DARK GREY - MAT FINISH)
B	PREFINISHED COMPOSITE METAL CLADDING (SILVER GREY - METTALIC FINISH)
C	VITRAPANEL CLADDING WITH CONCEALED FIXINGS (ORANGE - MAT FINISH)
D	PREFINISHED COMPOSITE METAL CLADDING (RED - HIGH GLOSS FINISH)
E	DOUBLE GLAZING CURTAIN WALL PANEL WITH PREFINISHED COMPOSITE PANEL TO SPANDREL
F	DOUBLE GLAZING CURTAIN WALL PANEL WITH VISION GLASS TO SHADOW BOX
G	SINGLE GLAZING CURTAIN WALL
H	CLEAR FRAMELESS GLASS PIN FIXED TO METAL STRUCTURE
I	CLEAR GLASS LOUVRED PANELS FIXED TO METAL STRUCTURE
J	FULL HIGH STACKING PIVOT DOORS IN CLEAR GLASS
K	CLEAR GLASS REVOLVING DOORS
L	CLEAR FRAMELESS GLASS BALUSTRADE PIN FIXED
M	CLEAR FRAMELESS GLASS AWNING WITH S/S STRUCTURE
N	CLEAR GLASS REVOLVING DOOR
O	HORIZONTAL SUN SHADING LOUVRE
P	VERTICAL SUN SHADING LOUVRE
Q	PREFINISHED ALUMINIUM LOUVRES
R	OFF-FORM CONCRETE COLOUMNS CLASS 2
S	SANDSTONE TILES
T	ROLLER SHUTTER
U	INDICATIVE SIGNAGE ZONE SUBJECT TO FUTURE APPROVAL
V	RECYCLED HARDWOOD TIMBER LOUVRES

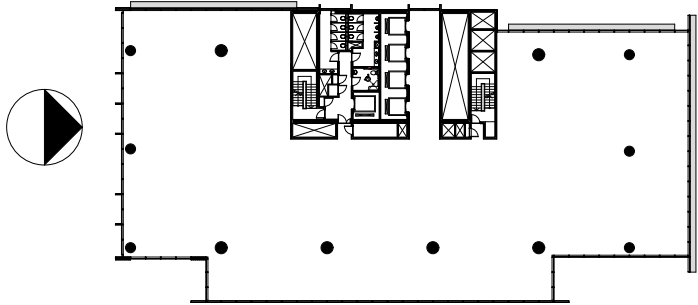

 			CLIENT		ARCHITECTS		PROJECT		DRAWING TITLE		SCALE:		DATE:		CHECKED:			
			 LEVEL 4, 100 ARTHUR STREET NORTH SYDNEY, NSW 2060 P: 02 9903 0300 F: 02 9903 0333 W: www.laingorourke.com.au		 LEVEL 5, 90 MOUNT STREET NORTH SYDNEY, NSW 2060 P: 02 9922 7722 F: 02 9922 3900 W: www.delmege.com.au		 110 WALKER STREET NORTH SYDNEY 2060 T: 02 9956 2666 F: 02 9959 3015 info@ricedaubney.com.au www.ricedaubney.com.au the rice daubney group (nsw) Pty Ltd - abn: 77 001 350 769 rice daubney trading trust - abn: 56 880 304 993		 100 MOUNT ST DEVELOPMENT North Sydney NSW 2060		WEST ELEVATION		1:250		MARCH 09		SMA	
											PROJECT NUMBER:		DRAWING NUMBER:		REVISION			
											08001		DA 19		A			