

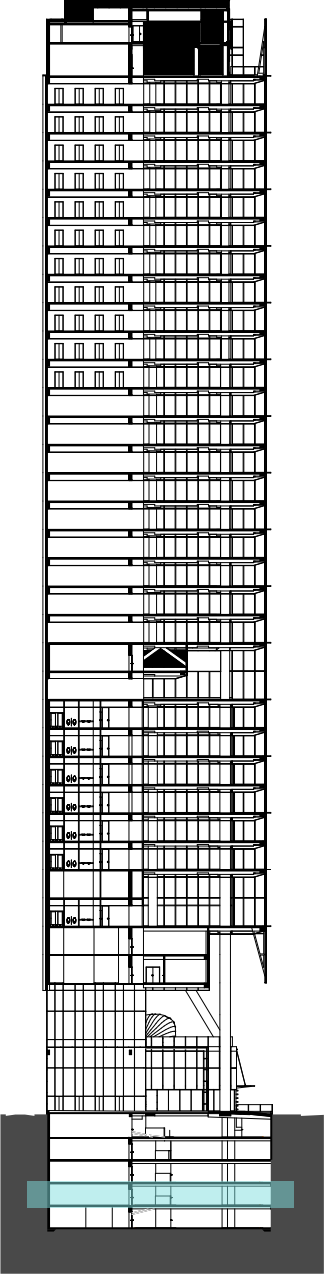
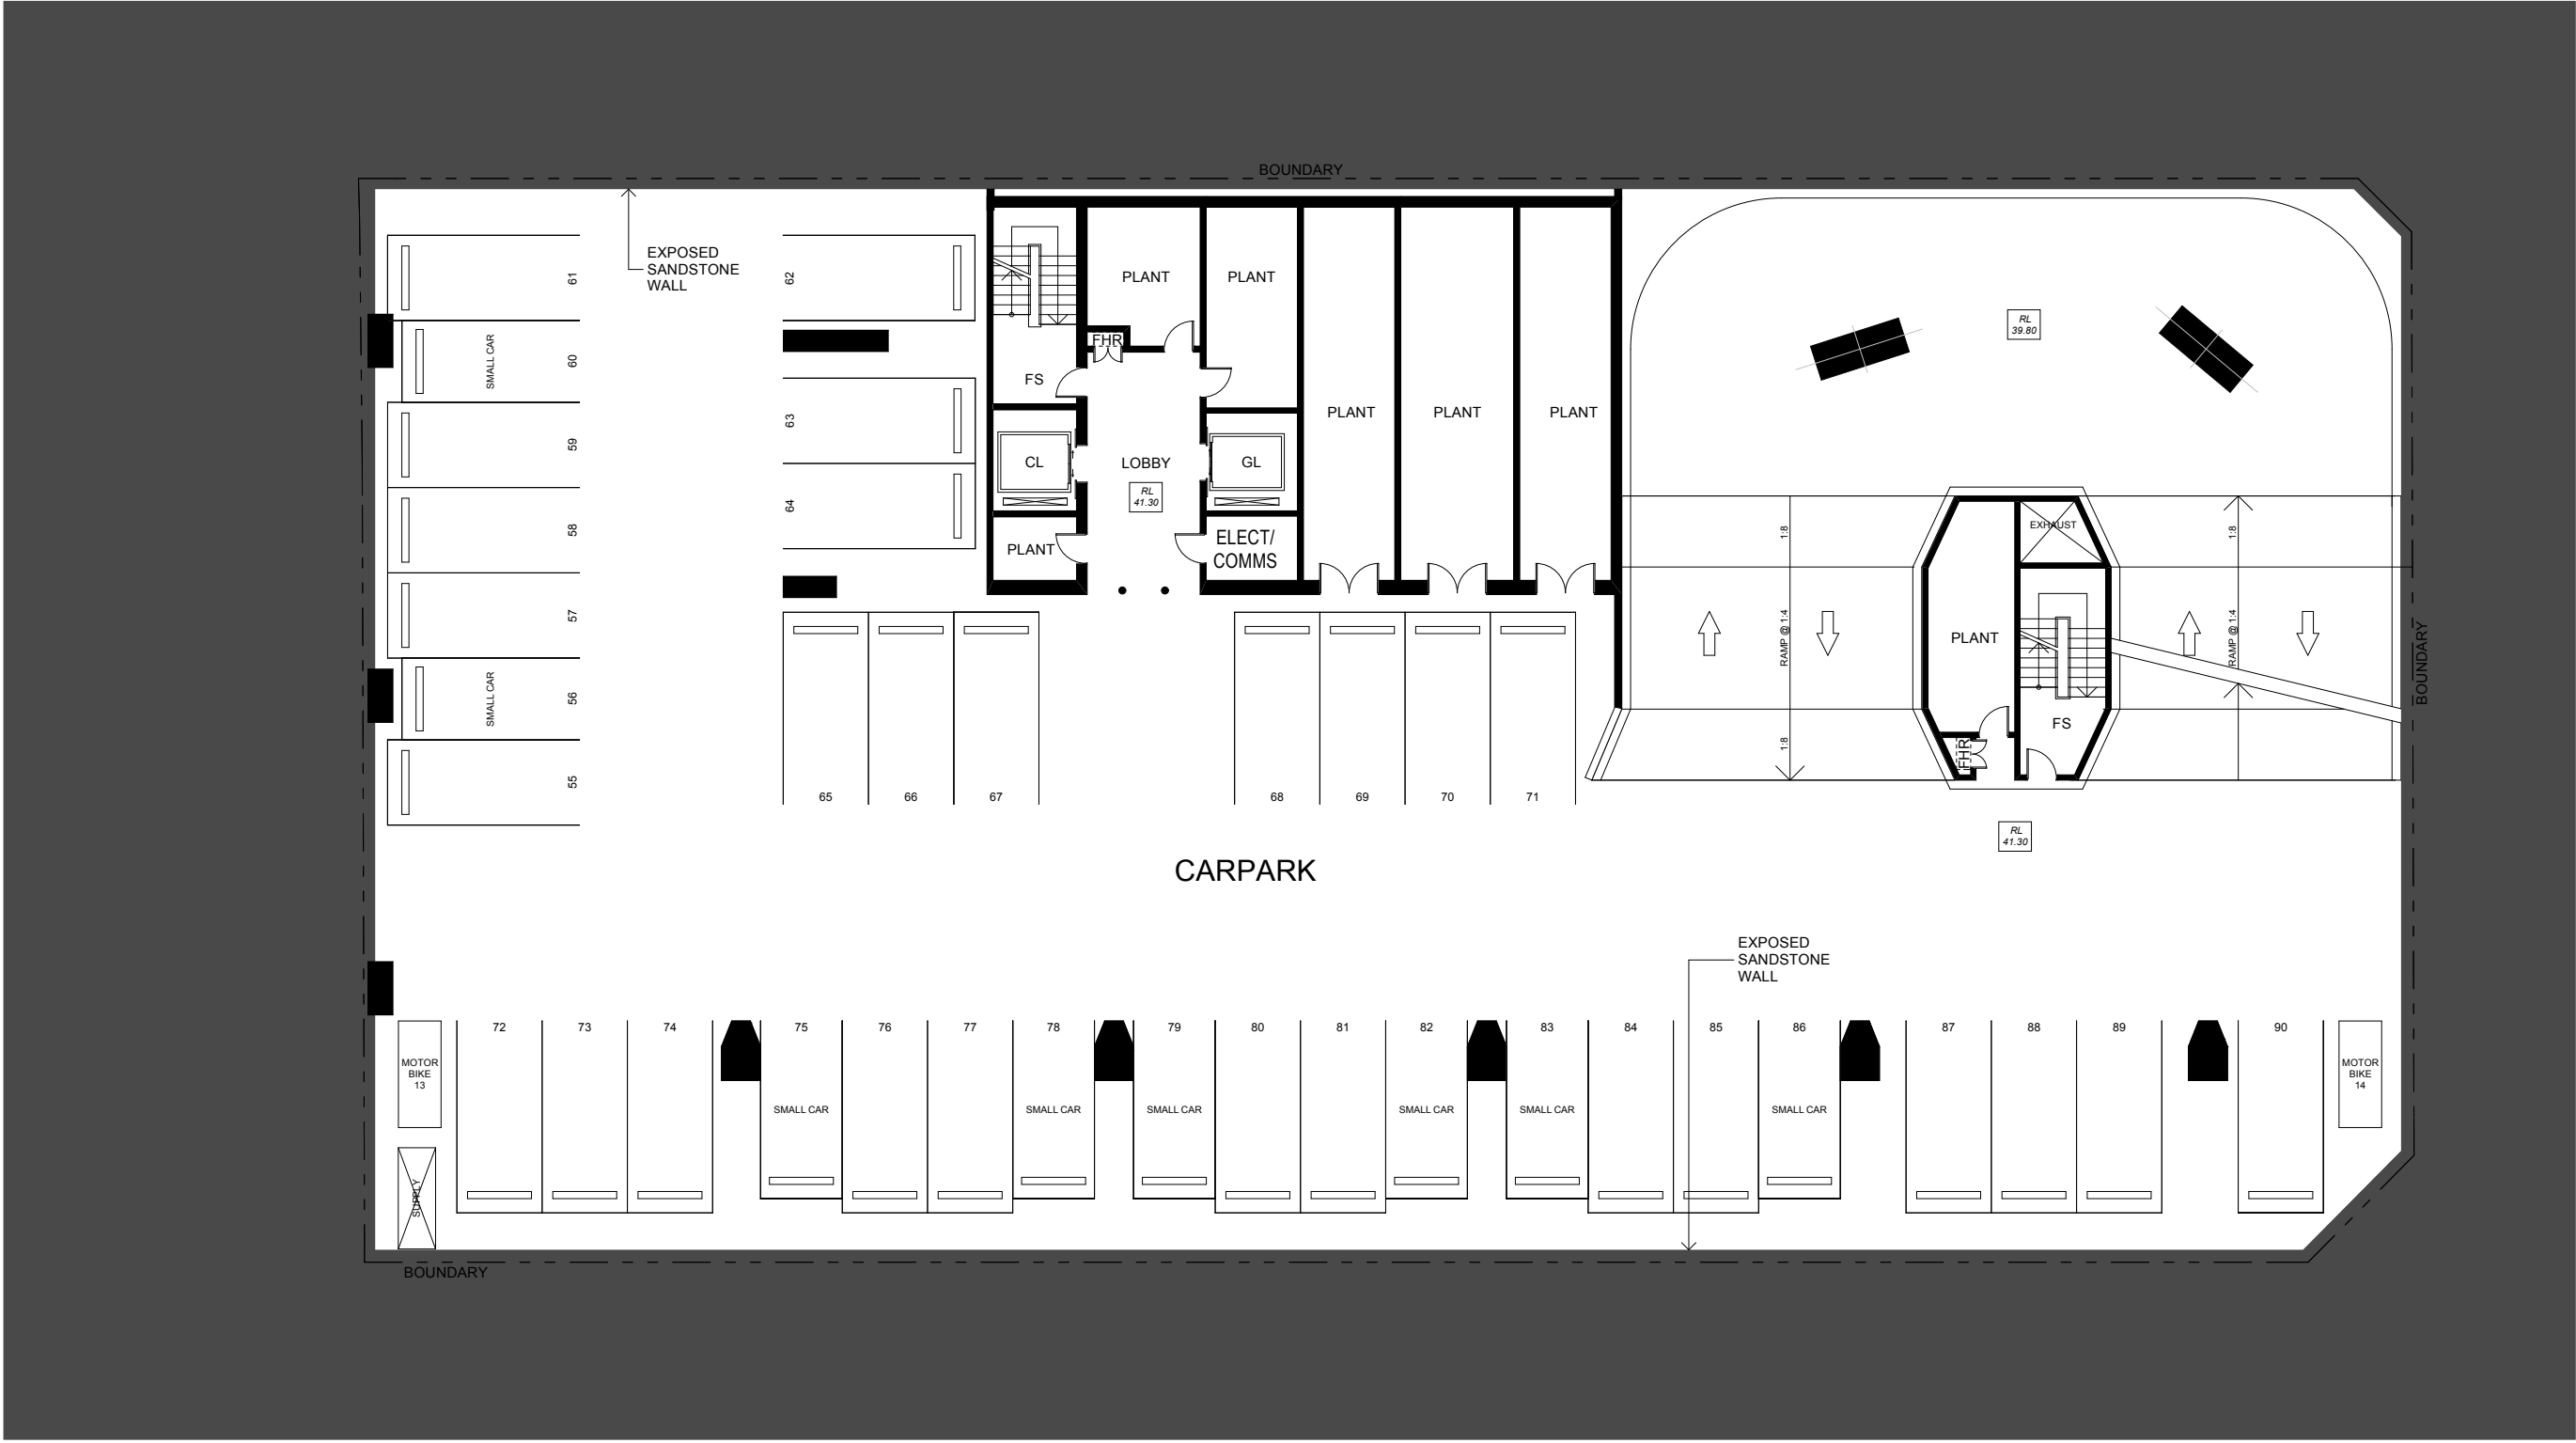


LEVEL 3 - BASEMENT 3

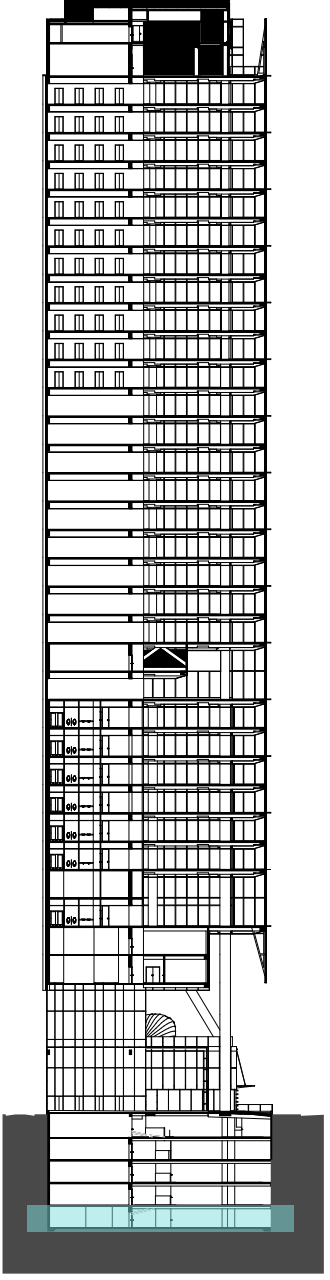

LEVEL 2 - BASEMENT 4

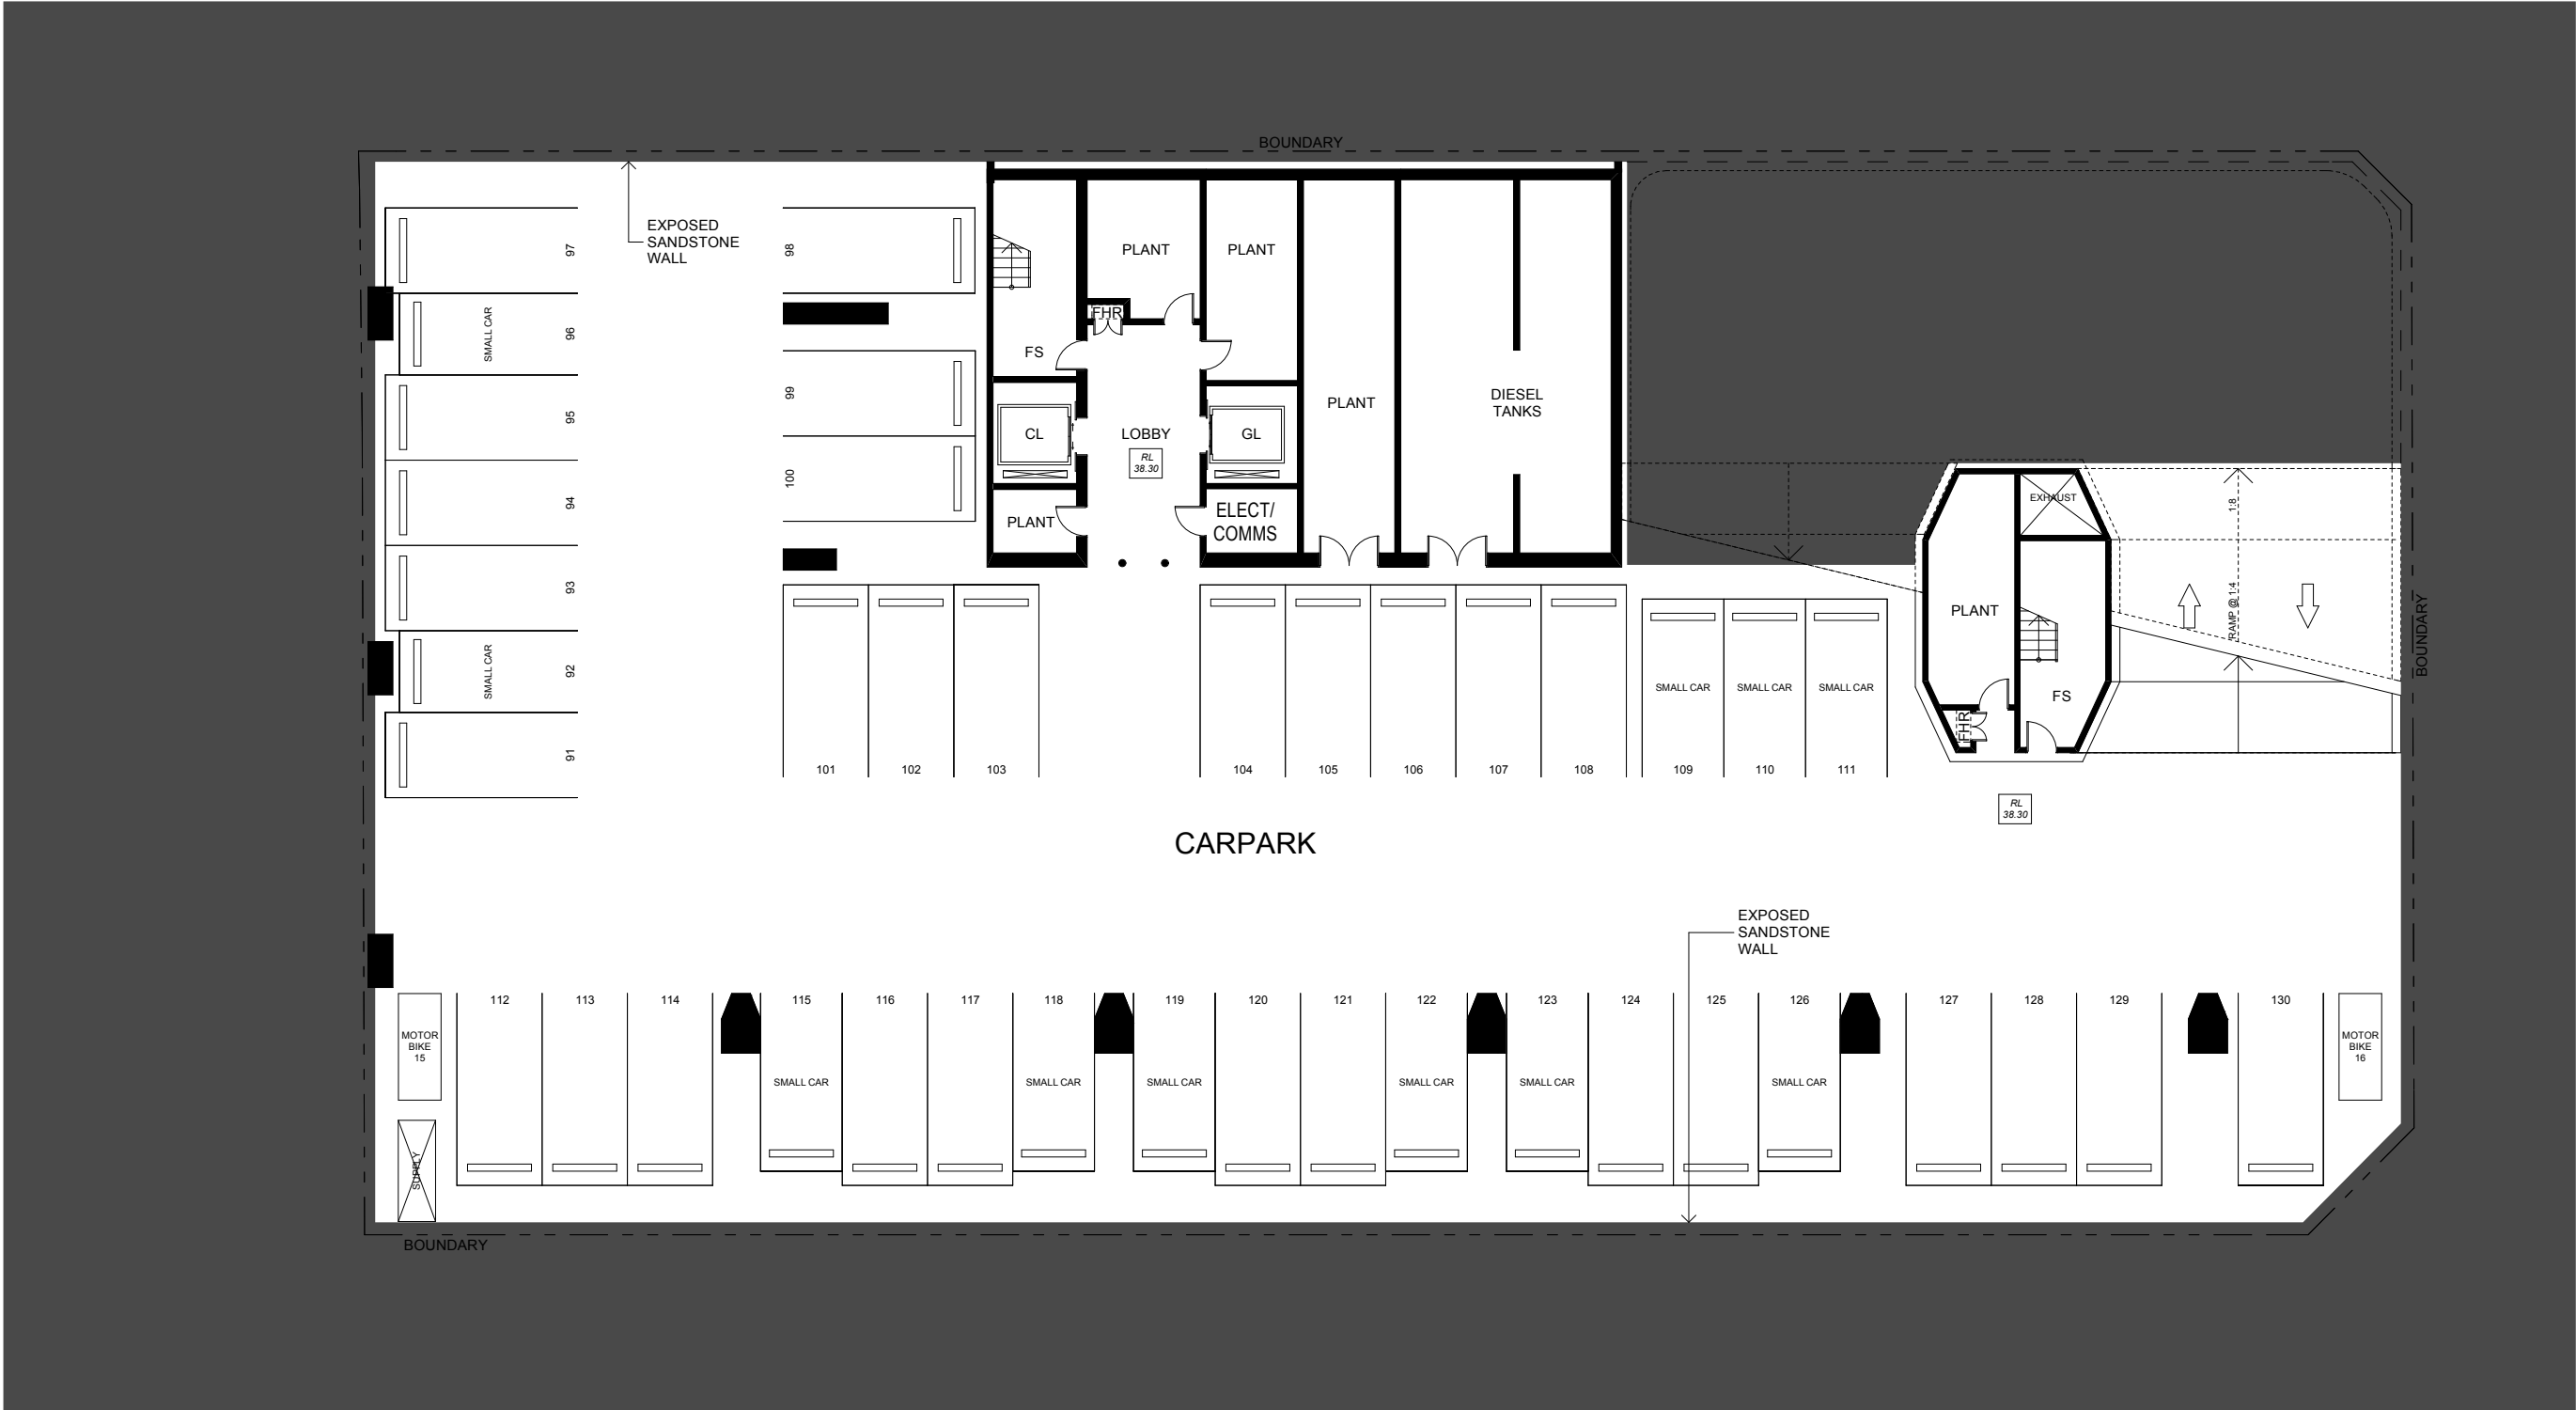

LEVEL 1 - BASEMENT 5