


			SFL 200.700 LEVEL 44 - ROOF
			SFL 195.100 LEVEL 43 - HIGH PLANT
			SFL 190.700 LEVEL 42 - HIGH PLANT
			SFL 186.950 LEVEL 41 - HR
			SFL 183.200 LEVEL 40 - HR
			SFL 179.450 LEVEL 39 - HR
			SFL 175.700 LEVEL 38 - HR
			SFL 171.950 LEVEL 37 - HR
			SFL 168.200 LEVEL 36 - HR
			SFL 164.450 LEVEL 35 - HR/RT
			SFL 160.700 LEVEL 34 - HR/LOR
			SFL 156.950 LEVEL 33 - HR/LMR
			SFL 153.200 LEVEL 32 - HR/LOR
			SFL 149.450 LEVEL 31 - MR/TF
			SFL 145.700 LEVEL 30 - MR
			SFL 141.950 LEVEL 29 - MR
			SFL 138.200 LEVEL 28 - MR
			SFL 134.450 LEVEL 27 - MR
			SFL 130.700 LEVEL 26 - MR
			SFL 126.950 LEVEL 25 - MR
			SFL 123.200 LEVEL 24 - MR
			SFL 119.450 LEVEL 23 - MR
			SFL 115.700 LEVEL 22 - MR/LMR
			SFL 111.950 LEVEL 21 - MID PLANT/LOR
			SFL 108.200 LEVEL 20 - SKY GARDEN/TF
			SFL 104.450 LEVEL 19 - LR
			SFL 100.700 LEVEL 18 - LR
			SFL 96.950 LEVEL 17 - LR
			SFL 93.200 LEVEL 16 - LR
			SFL 89.450 LEVEL 15 - LR
			SFL 85.700 LEVEL 14 - LR
			SFL 81.950 LEVEL 13 - LR
			SFL 78.200 LEVEL 12 - LR
			SFL 74.450 LEVEL 11 - LOW PLANT
			SFL 70.700 LEVEL 10 - LOW PLANT
			SFL 66.480 LEVEL 9 - VOID
			SFL 62.260 LEVEL 8 - RETAIL ROOF
			SFL 57.150 LEVEL 7 - UPPER RETAIL
			SFL 53.600 LEVEL 6 - GROUND
			SFL 50.300 LEVEL 5 - BASEMENT 1
			SFL 47.300 LEVEL 4 - BASEMENT 2
			SFL 44.300 LEVEL 3 - BASEMENT 3
			SFL 41.300 LEVEL 2 - BASEMENT 4
			SFL 38.300 LEVEL 1 - BASEMENT 5

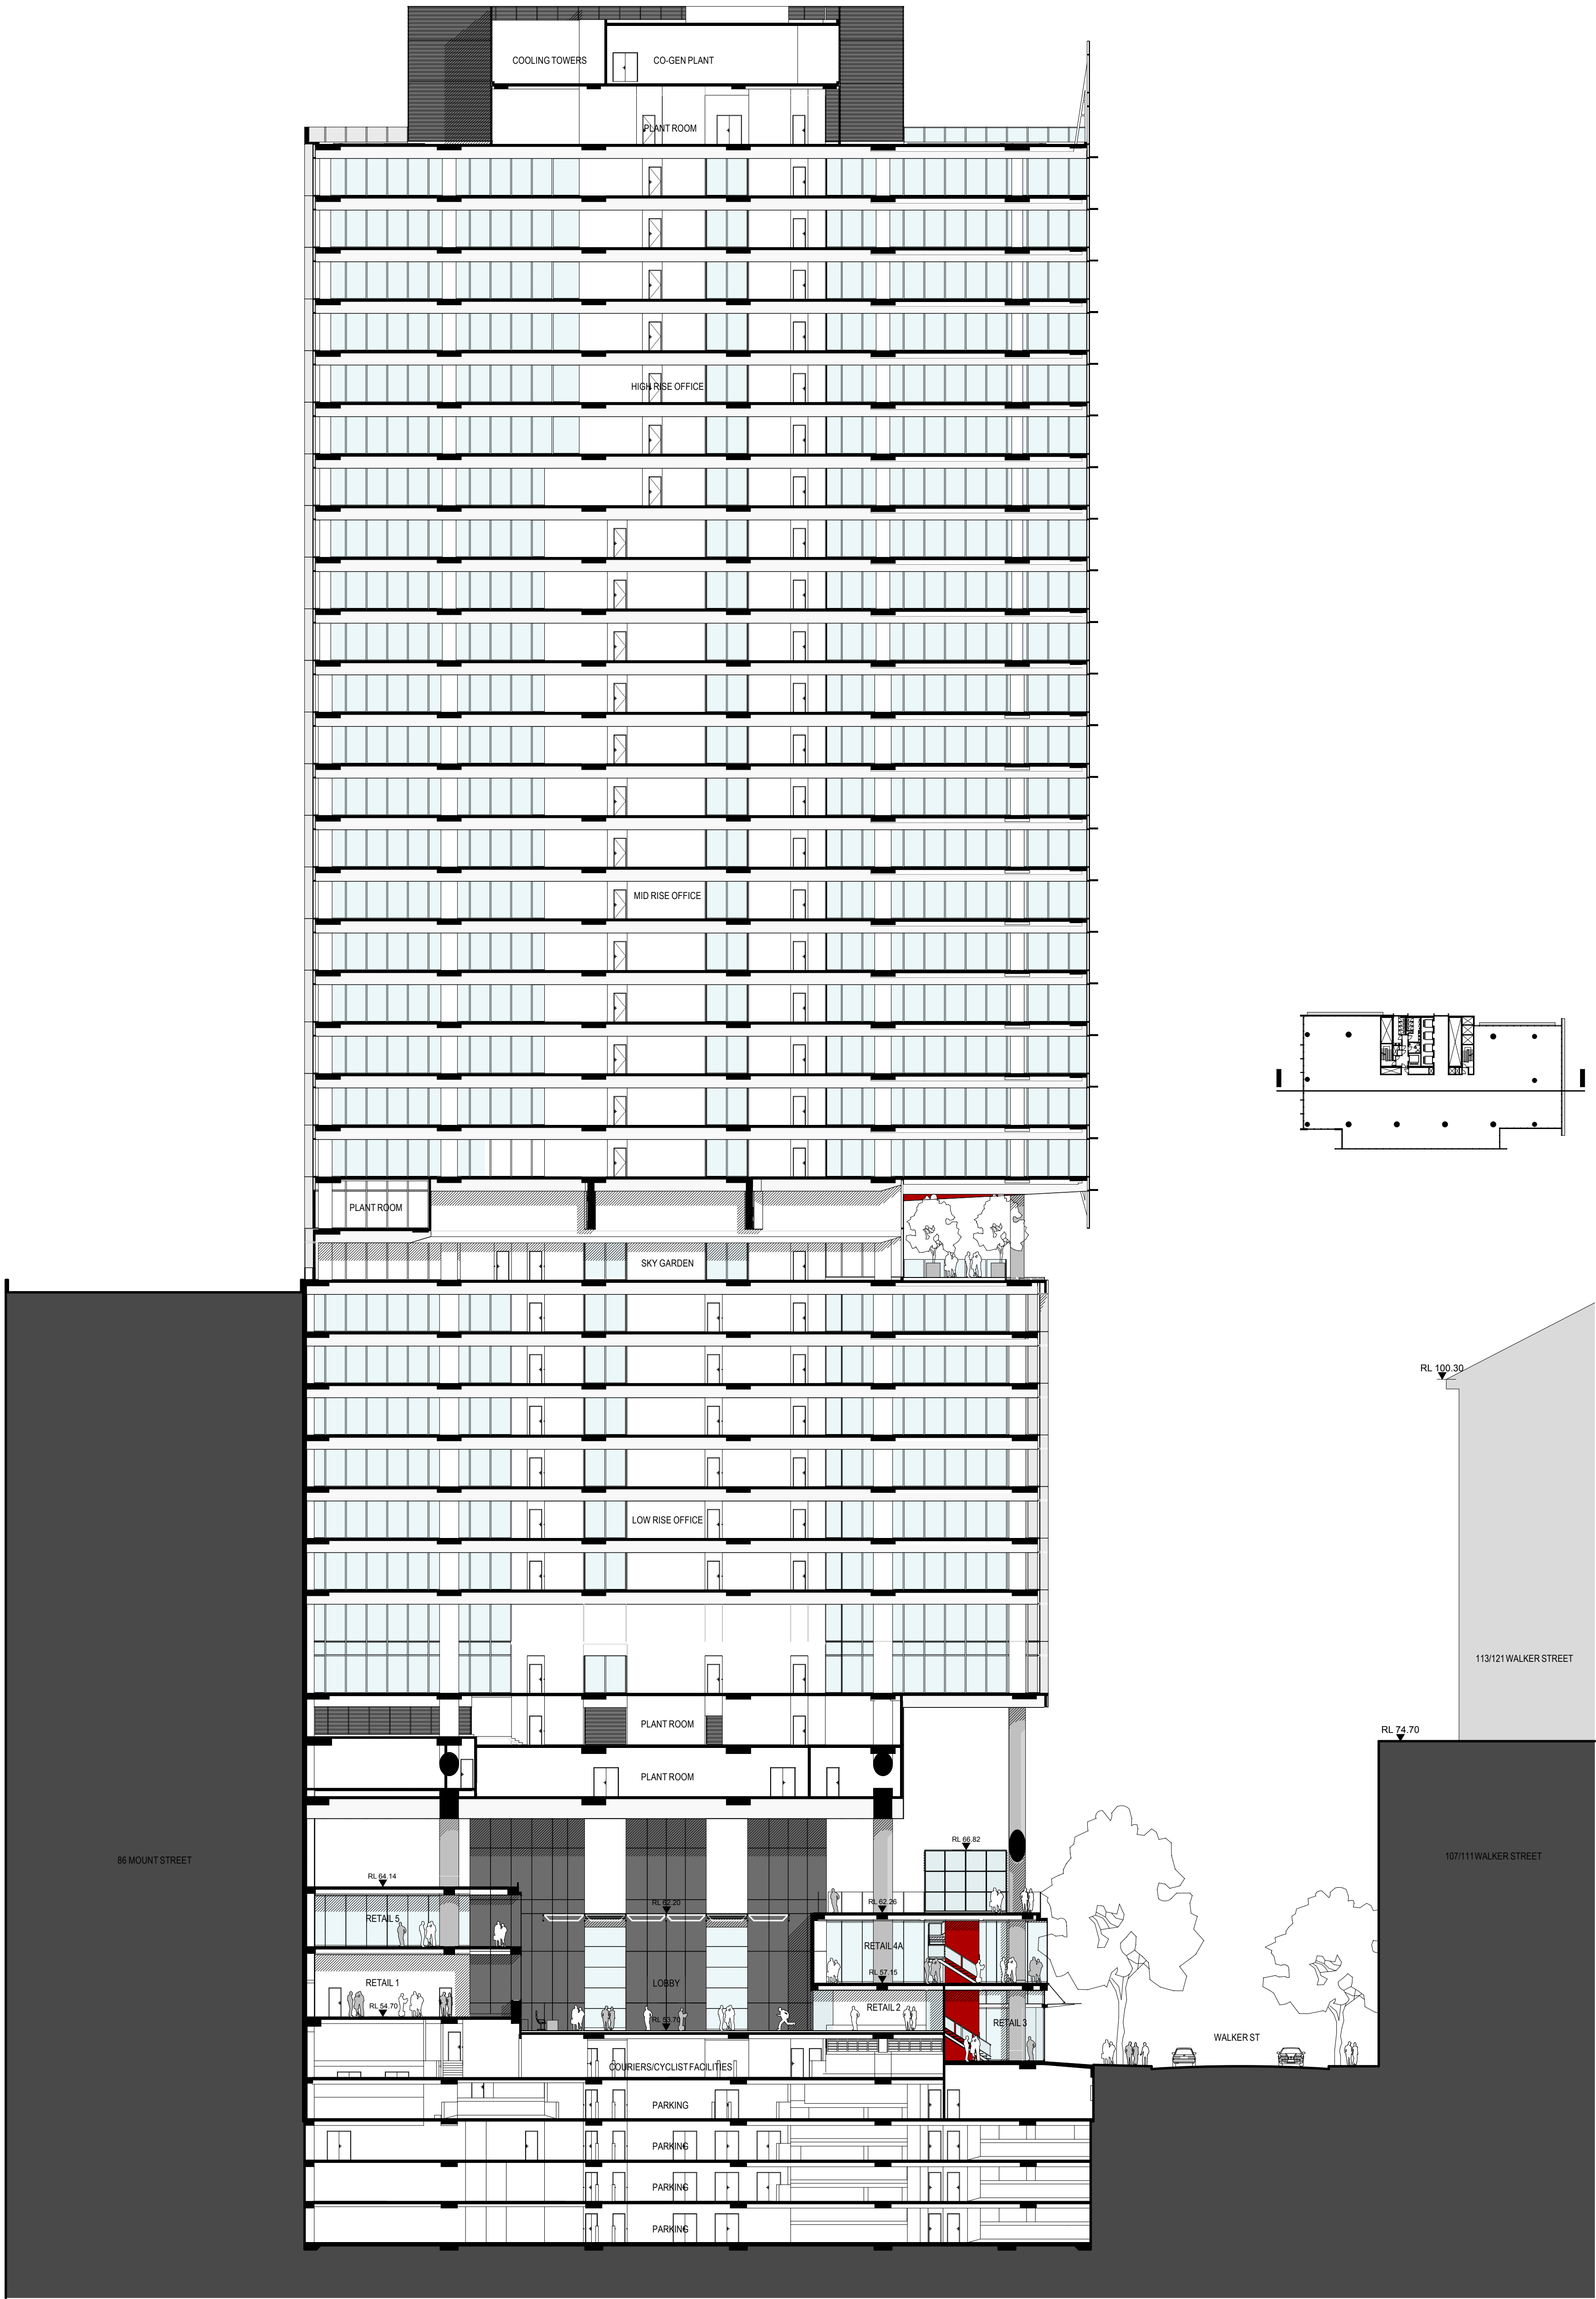

			CLIENT		ARCHITECTS		PROJECT		DRAWING TITLE		SCALE:		DATE:		CHECKED:						
											100 MOUNT ST North Sydney NSW 2060		WEST/EAST SECTION		1:250		MARCH 09		SMA		
			LEVEL 4, 100 ARTHUR STREET NORTH SYDNEY NSW 2060 P: 02 9553 0300 F: 02 9553 0333 W: www.laingorourke.com.au		LEVEL 5, 90 MOUNT STREET NORTH SYDNEY NSW 2060 P: 02 9552 7722 F: 02 9522 3500 W: www.delmege.com.au		110 WALKER STREET NORTH SYDNEY 2060 T: 02 9556 2866 F: 02 9559 3015 info@ricedaubney.com.au www.ricedaubney.com.au the rice daubney group (nsw) Pty Ltd - abn: 77 001 350 769 rice daubney trading trust - abn: 56 880 304 993						PROJECT NUMBER: 08001		DRAWING NUMBER: DA 22		REVISION: A				
A 15/05/09 PART 3A SUBMITTION																					
No. DATE REVISION / ISSUE DETAILS																					
THIS DOCUMENT IS THE COPYRIGHT OF RICE DAUBNEY (NSW) Pty Ltd ALL INFORMATION ILLUSTRATED ON THIS DOCUMENT IS TO BE CHECKED AND VERIFIED ON SITE IN THE EVENT OF DISCREPANCIES REFER TO ARCHITECT PRIOR TO COMMENCEMENT OF THE WORK DO NOT SCALE DRAWINGS MANUALLY OR ELECTRONICALLY																					