



section a- existing (mount street)
section 1:150



section a- proposed (mount street)
section 1:150



section b- existing (mount street)
section 1:150




section b- proposed (mount street)
section 1:150



section c- existing (walker street)
section 1:150




section c- proposed (walker street)
section 1:150

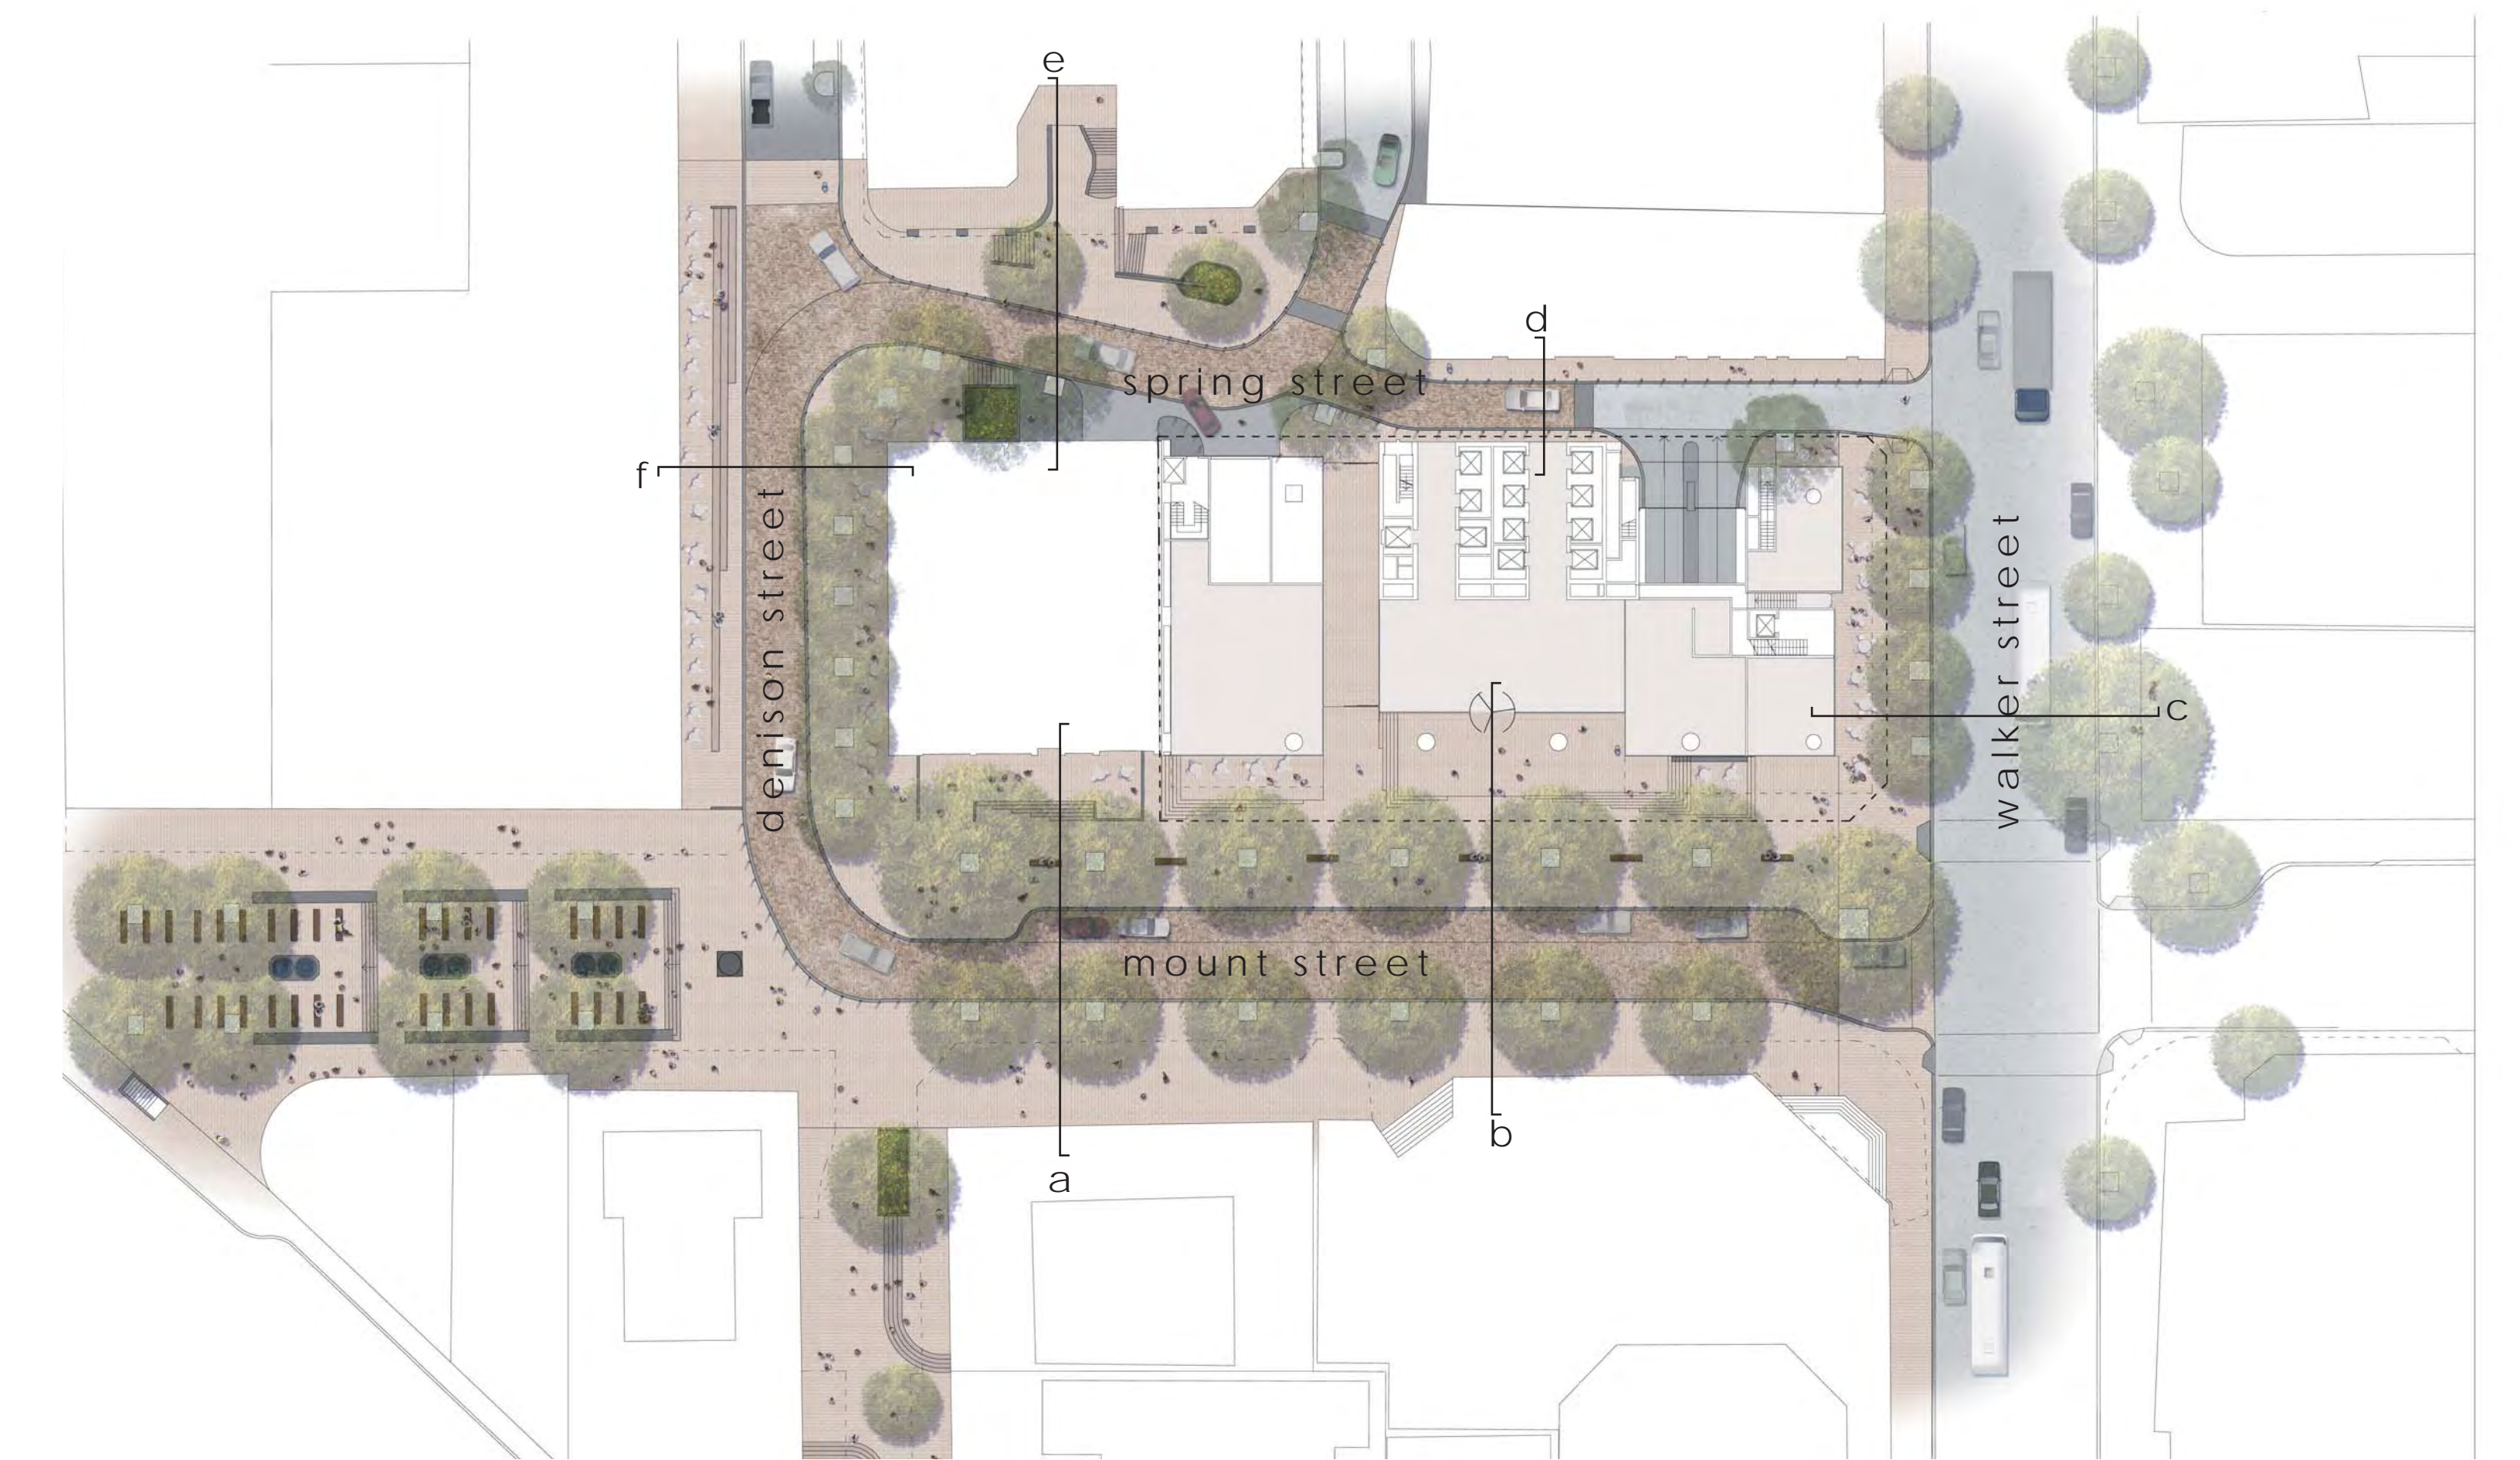

public domain plan
n.t.s



section d- existing (spring street)
section 1:150

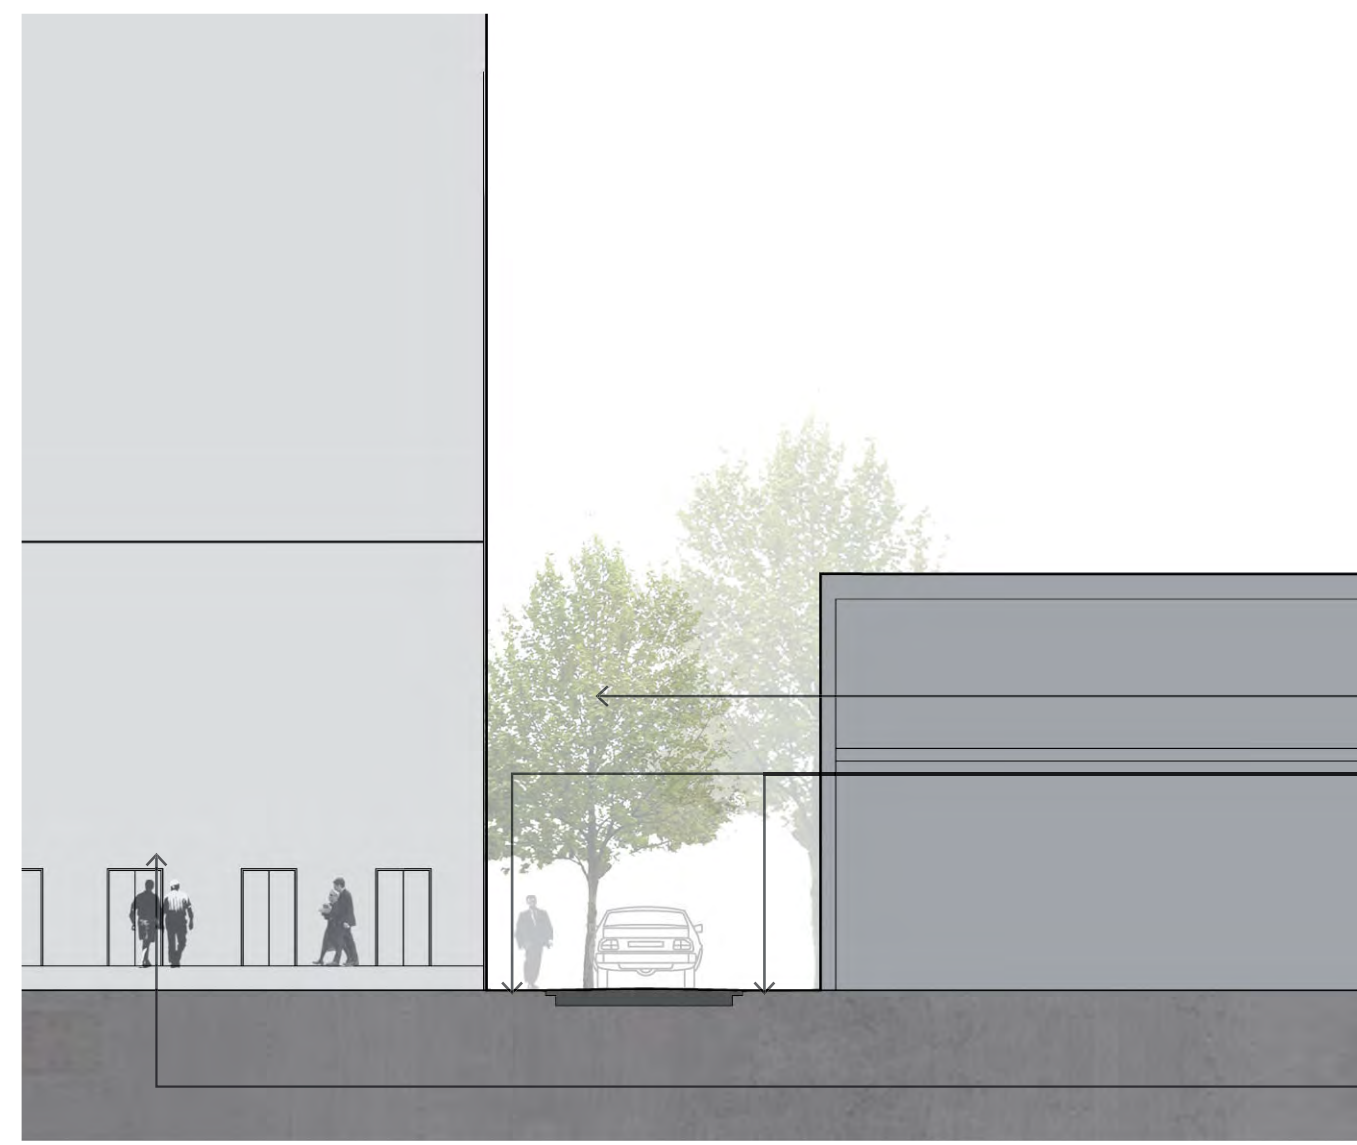

section d- proposed (spring street)
section 1:150

- street tree planting
- widened footpath (stone)
with flush kerb
- commercial foyer



section e- existing (spring street)
section 1:150



section e- proposed (spring street)
section 1:150

- tree planting
- new stairs
- single lane carriageway
(shared zone)
- flush kerb
- new planter




section f- existing (denison street)
section 1:150



section f- proposed (denison street)
section 1:150

- outdoor seating
- street tree planting
- single lane carriageway
(shared zone)
- old GPO column
- wide seating stairs
- outdoor seating
- flush kerb with bollards
- activated retail

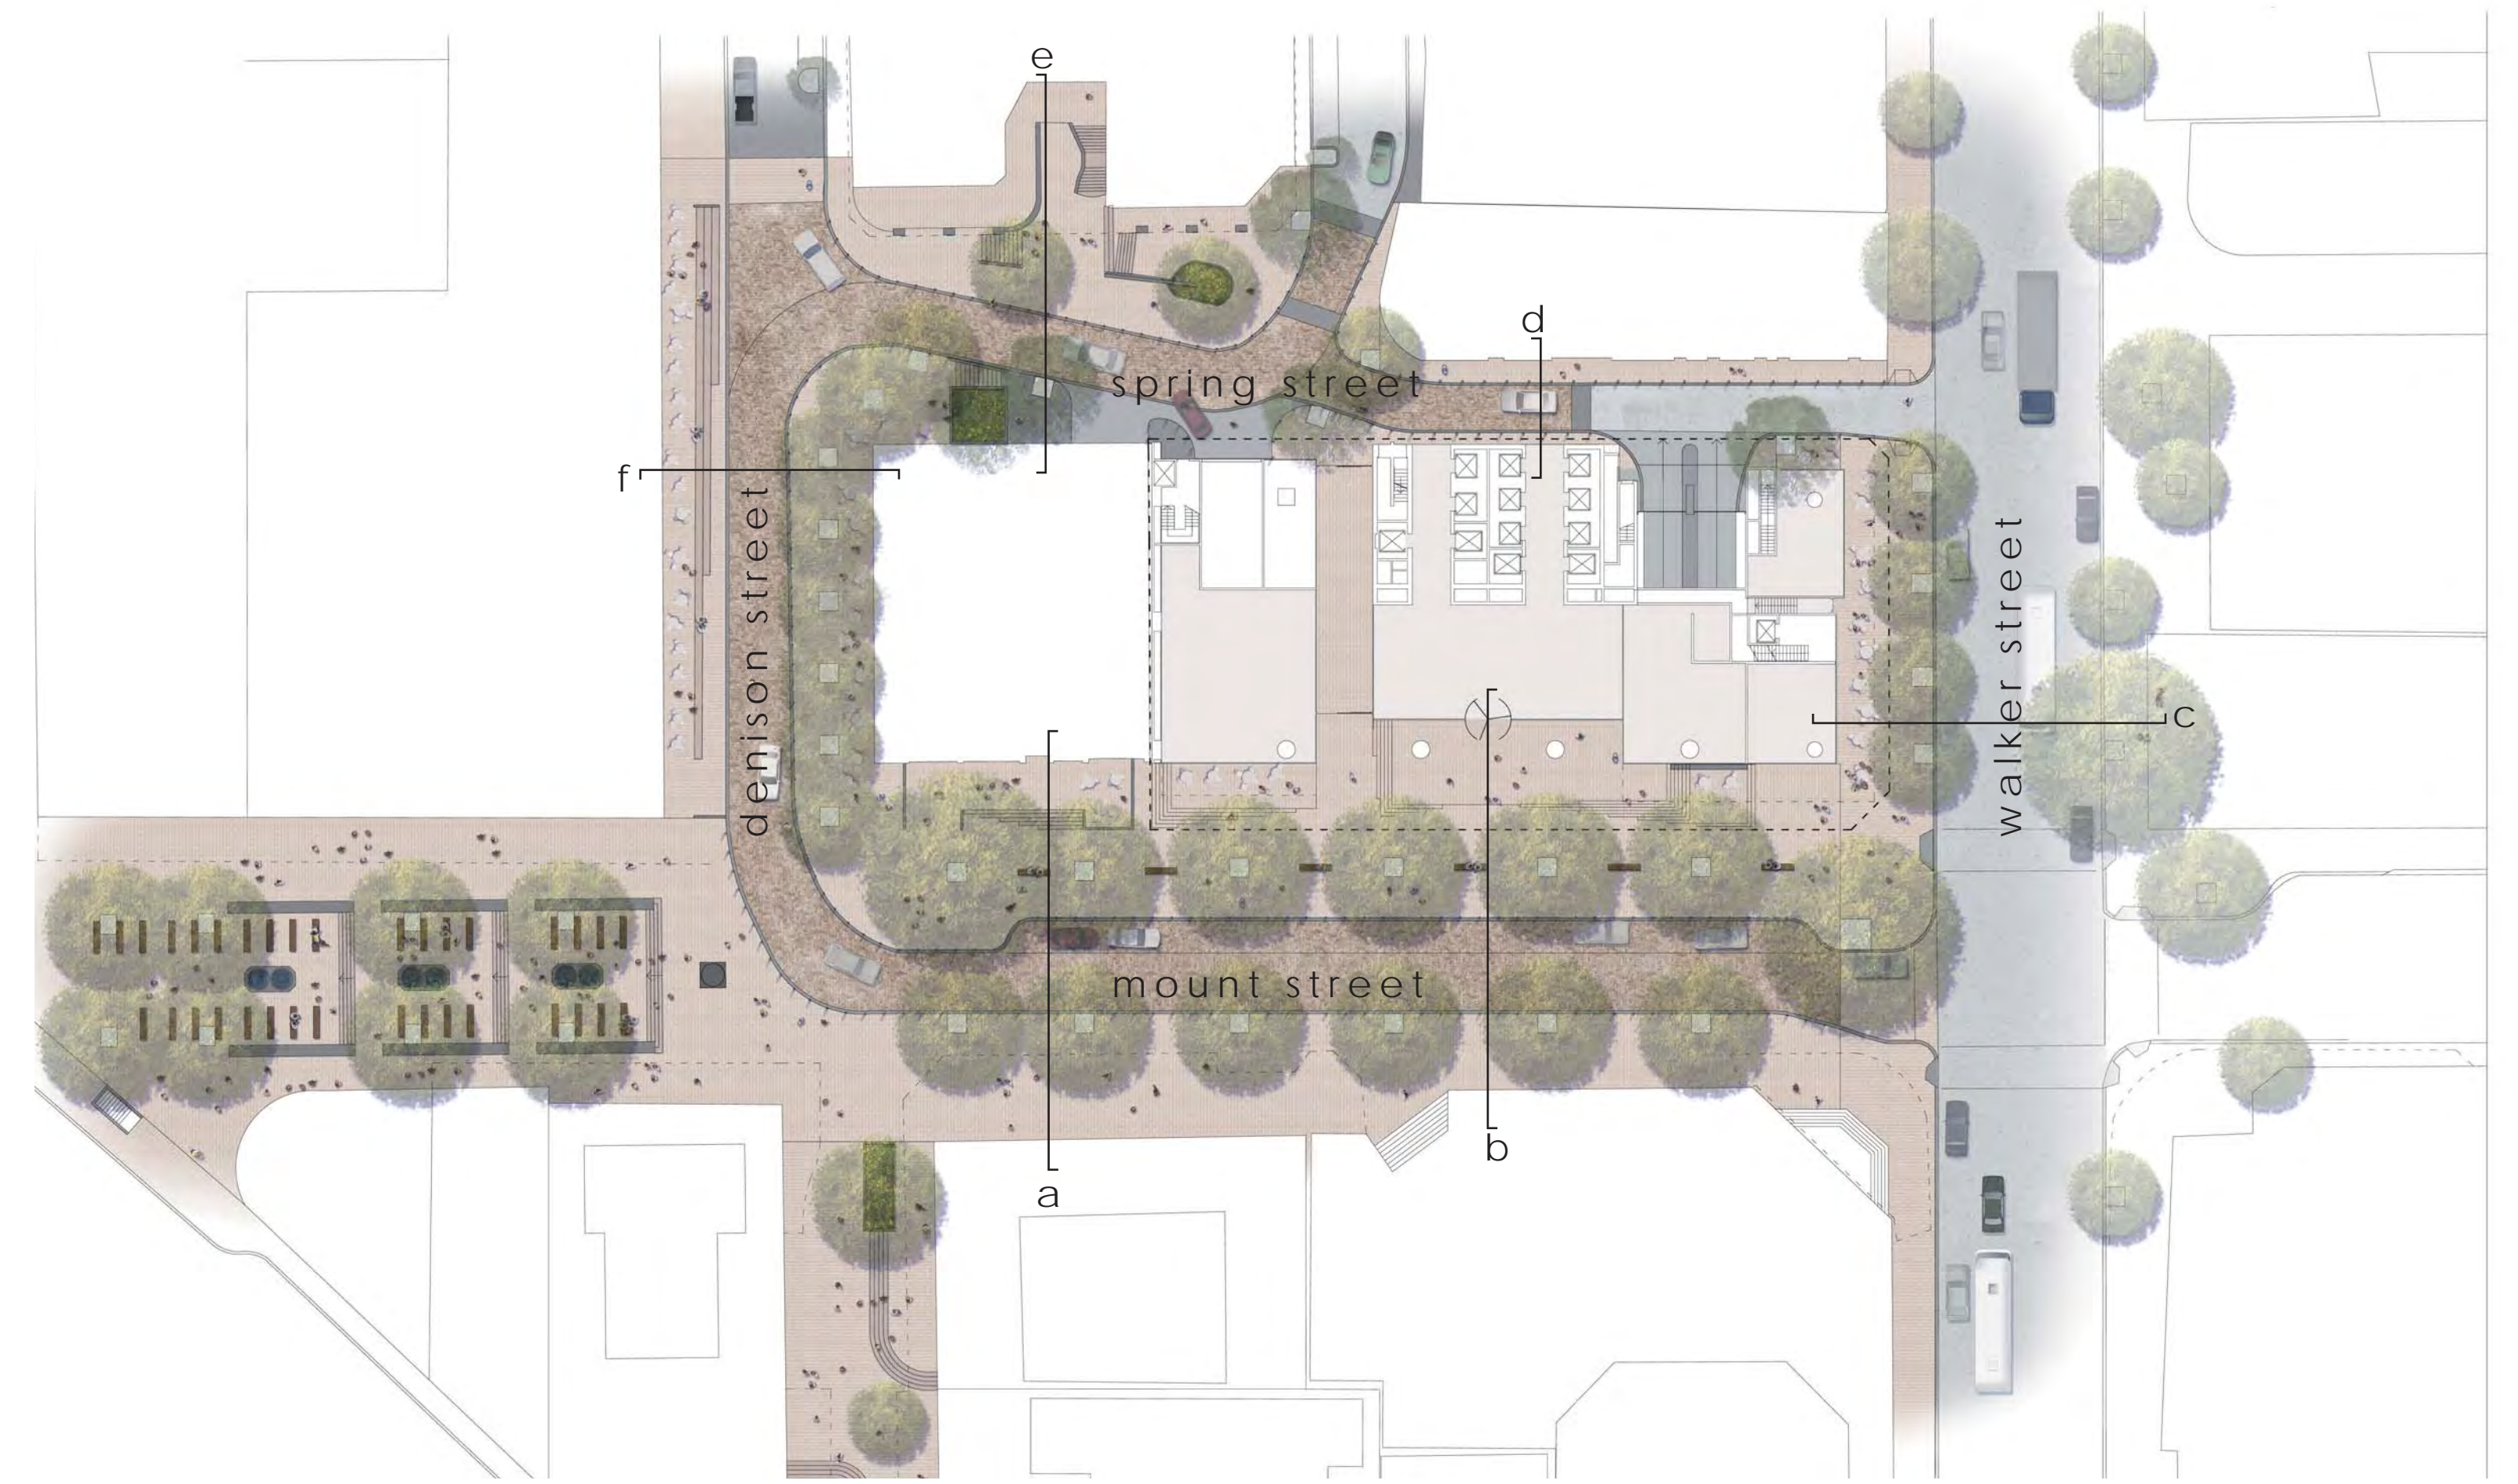

public domain plan
n.t.s