


			RL 199.700 RL 198.500 LEVEL 44 - ROOF
			RL 194.100 LEVEL 43 - HIGH PLANT
			RL 189.700 LEVEL 42 - HIGH PLANT
			RL 196.000 LEVEL 41 - HR
			RL 182.300 LEVEL 40 - HR
			RL 178.600 LEVEL 39 - HR
			RL 174.900 LEVEL 38 - HR
			RL 171.200 LEVEL 37 - HR
			RL 167.500 LEVEL 36 - HR
			RL 163.800 LEVEL 35 - HR/RT
			RL 160.100 LEVEL 34 - HR/LCR
			RL 156.400 LEVEL 33 - HR/LMR
			RL 152.700 LEVEL 32 - HR/LOR
			RL 149.000 LEVEL 31 - MR/TF
			RL 145.300 LEVEL 30 - MR
			RL 141.600 LEVEL 29 - MR
			RL 137.900 LEVEL 28 - MR
			RL 134.200 LEVEL 27 - MR
			RL 130.500 LEVEL 26 - MR
			RL 126.800 LEVEL 25 - MR
			RL 123.100 LEVEL 24 - MR
			RL 119.400 LEVEL 23 - MR
			RL 115.700 LEVEL 22 - MR/LMR
			RL 111.950 LEVEL 21 - MID PLANT/LOR
			RL 108.200 LEVEL 20 - SKY GARDEN/TF
			RL 104.450 LEVEL 19 - LR
			RL 100.700 LEVEL 18 - LR
			RL 96.950 LEVEL 17 - LR
			RL 93.200 LEVEL 16 - LR
			RL 89.450 LEVEL 15 - LR
			RL 85.700 LEVEL 14 - LR
			RL 81.950 LEVEL 13 - LR
			RL 78.200 LEVEL 12 - LR
			RL 74.450 LEVEL 11 - LOW PLANT
			RL 70.700 LEVEL 10 - LOW PLANT
			RL 66.480 LEVEL 9 - VOID
			RL 62.260 LEVEL 8 - RETAIL ROOF
			RL 57.150 LEVEL 7 - UPPER RETAIL
			RL 53.880 LEVEL 6 - GROUND
			RL 48.950 LEVEL 5 - BASEMENT 1
			RL 45.150 LEVEL 4 - BASEMENT 2
			RL 42.150 LEVEL 3 - BASEMENT 3
			RL 39.150 LEVEL 2 - BASEMENT 4
			RL 36.150 LEVEL 1 - BASEMENT 5

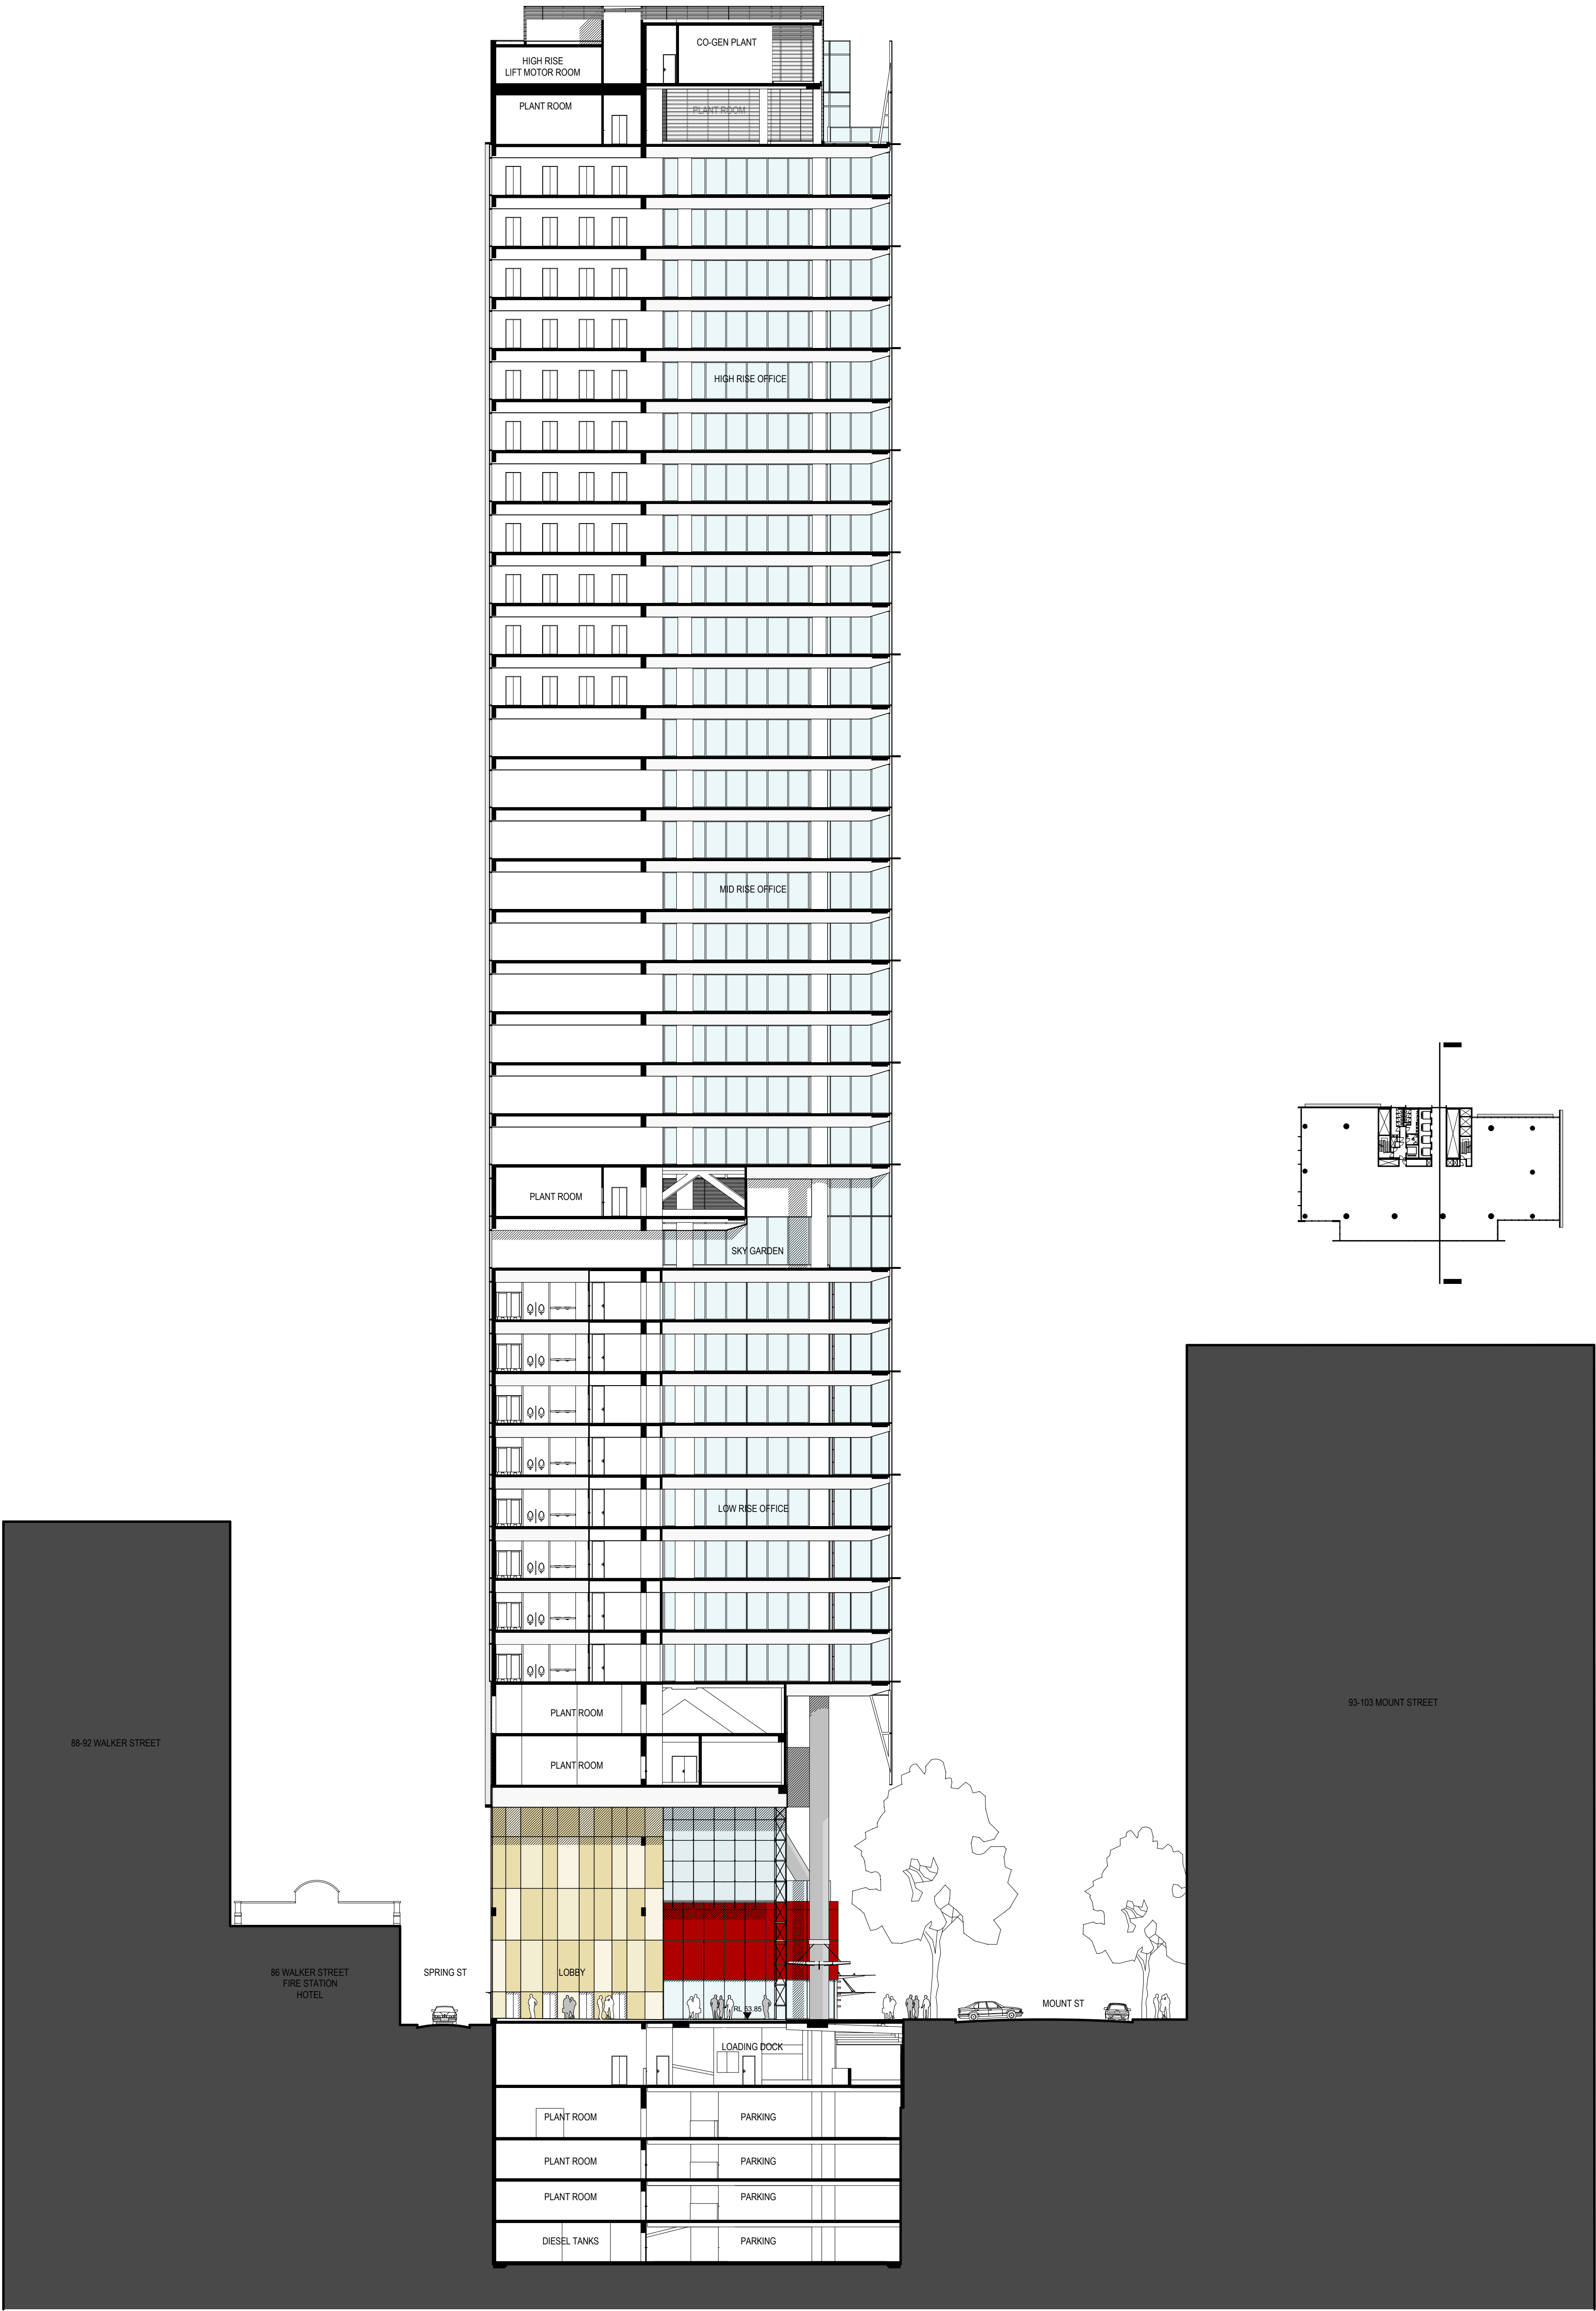

B A	15/12/09 15/05/09	PPR PART 3A SUBMISSION	CLIENT LAING O'ROURKE LEVEL 4, 100 ARTHUR STREET NORTH SYDNEY, NSW 2060 P: 02 8903 0300 F: 02 8903 0333 W: www.laingorourke.com.au	ARCHITECTS RICE DAUBNEY ANALYSING CREATING AND IMPLEMENTING ARCHITECTURE 110 WALKER STREET NORTH SYDNEY 2060 T: 02 9566 2666 F: 02 9569 3015 rd@ricedaubney.com.au www.ricedaubney.com.au the rice daubney group (nsw) Pty Ltd - abn: 77 001 350 769 rice daubney trading trust - abn: 56 880 304 993	PROJECT 100 MOUNT ST DEVELOPMENT North Sydney NSW 2060	DRAWING TITLE NORTH/SOUTH SECTION	SCALE: 1:250 @ A1	DATE: MARCH 09	CHECKED: SMA
No	DATE	REVISION / ISSUE DETAILS					PROJECT NUMBER: 08001	DRAWING NUMBER: DA 25	REVISION: B