




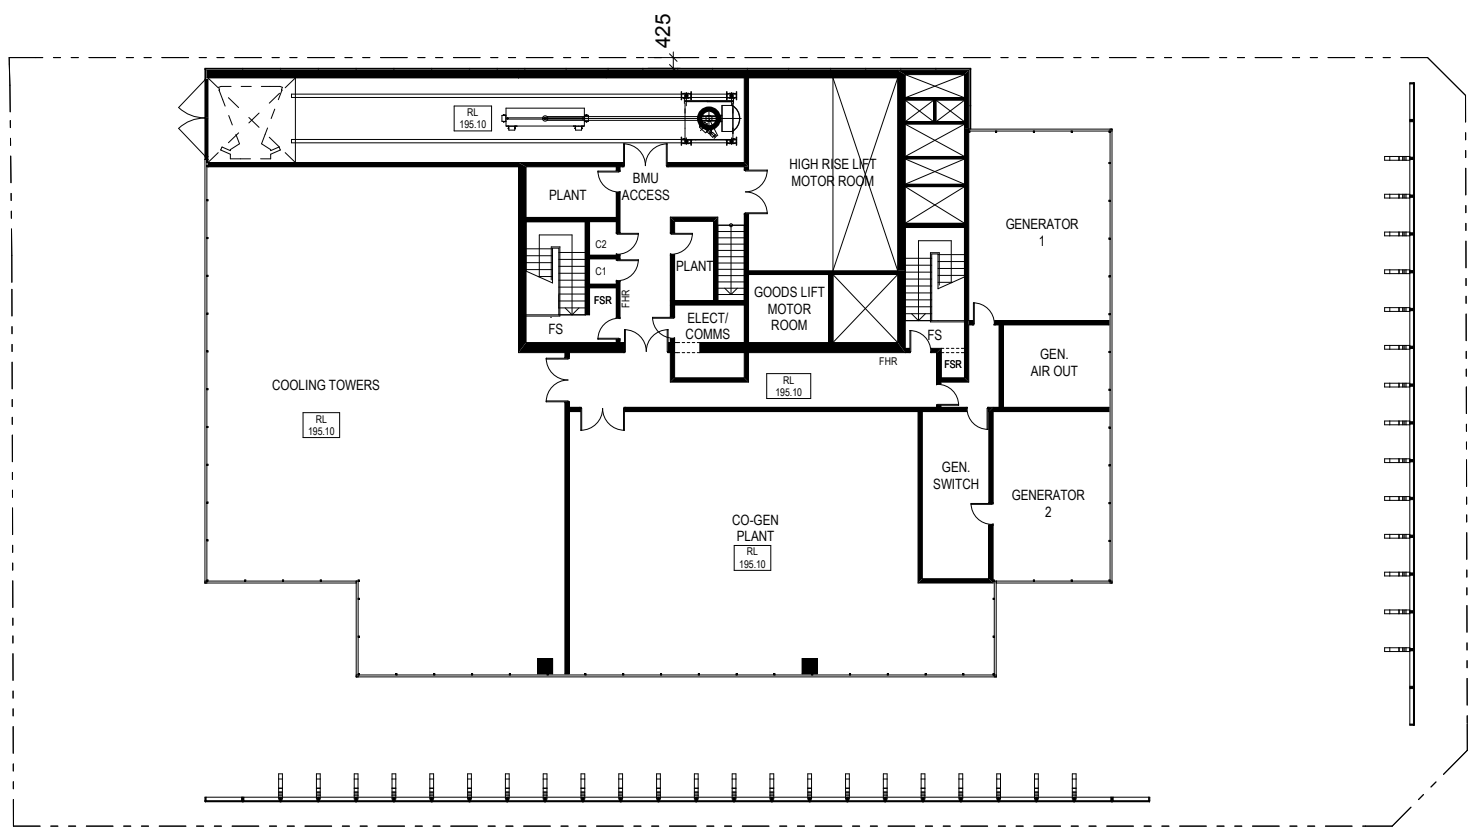


LEVEL 43 - HIGH PLANT

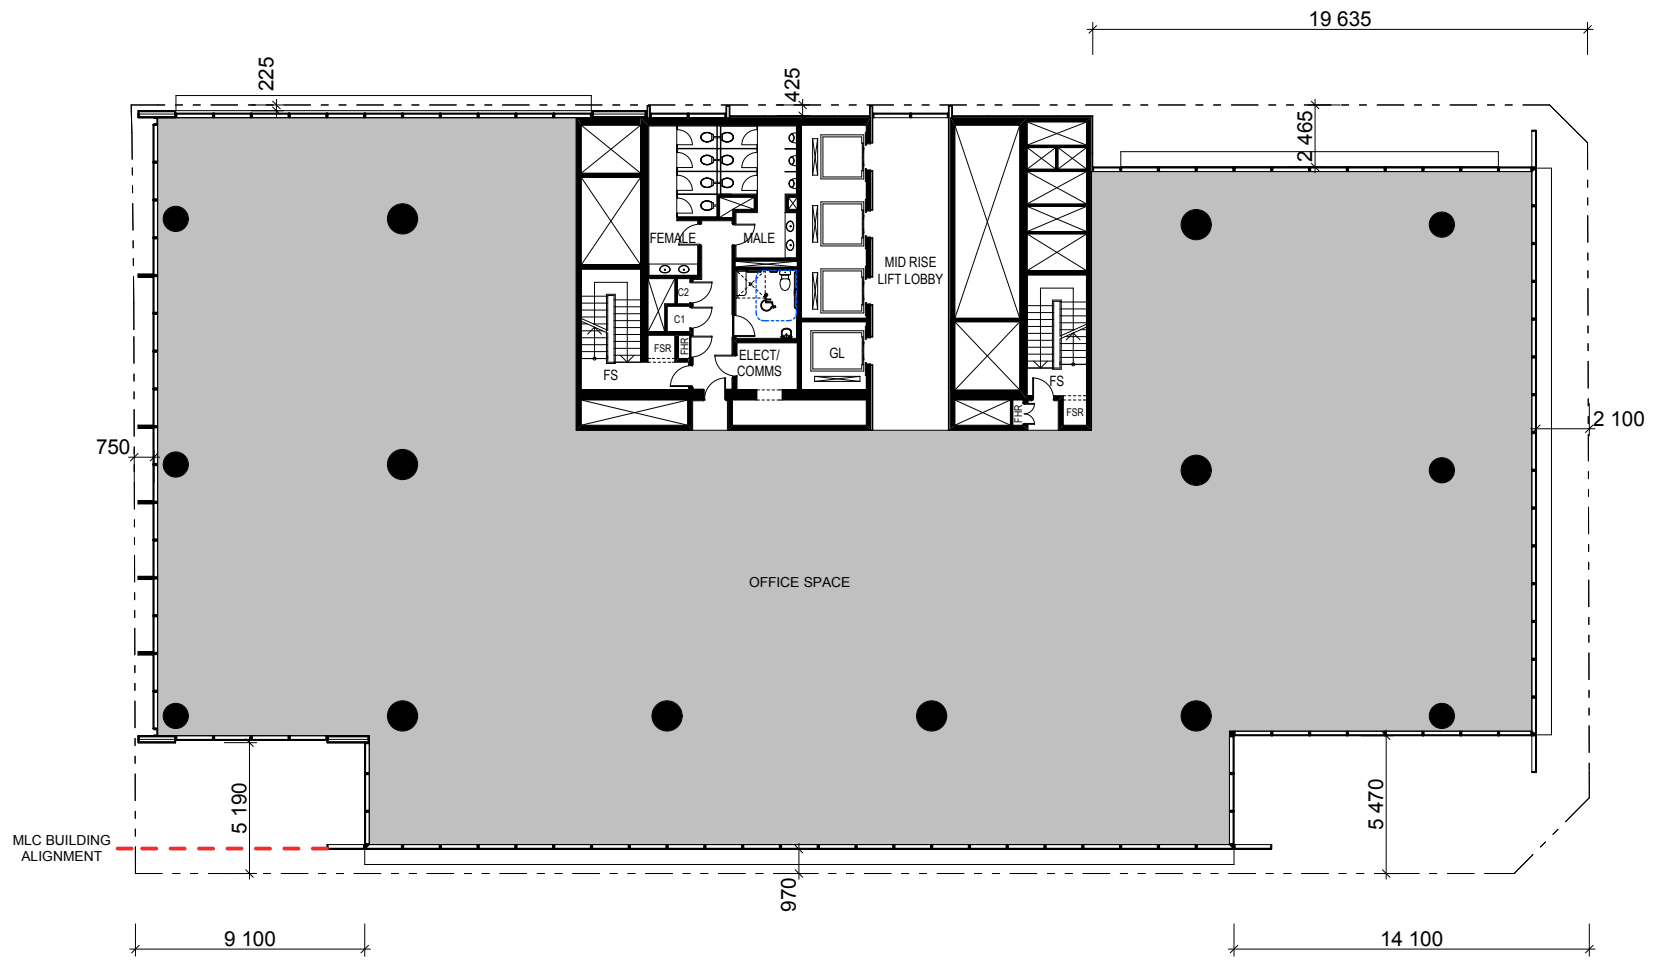


LEVELS 22 TO 41 - MID & HIGH RISE

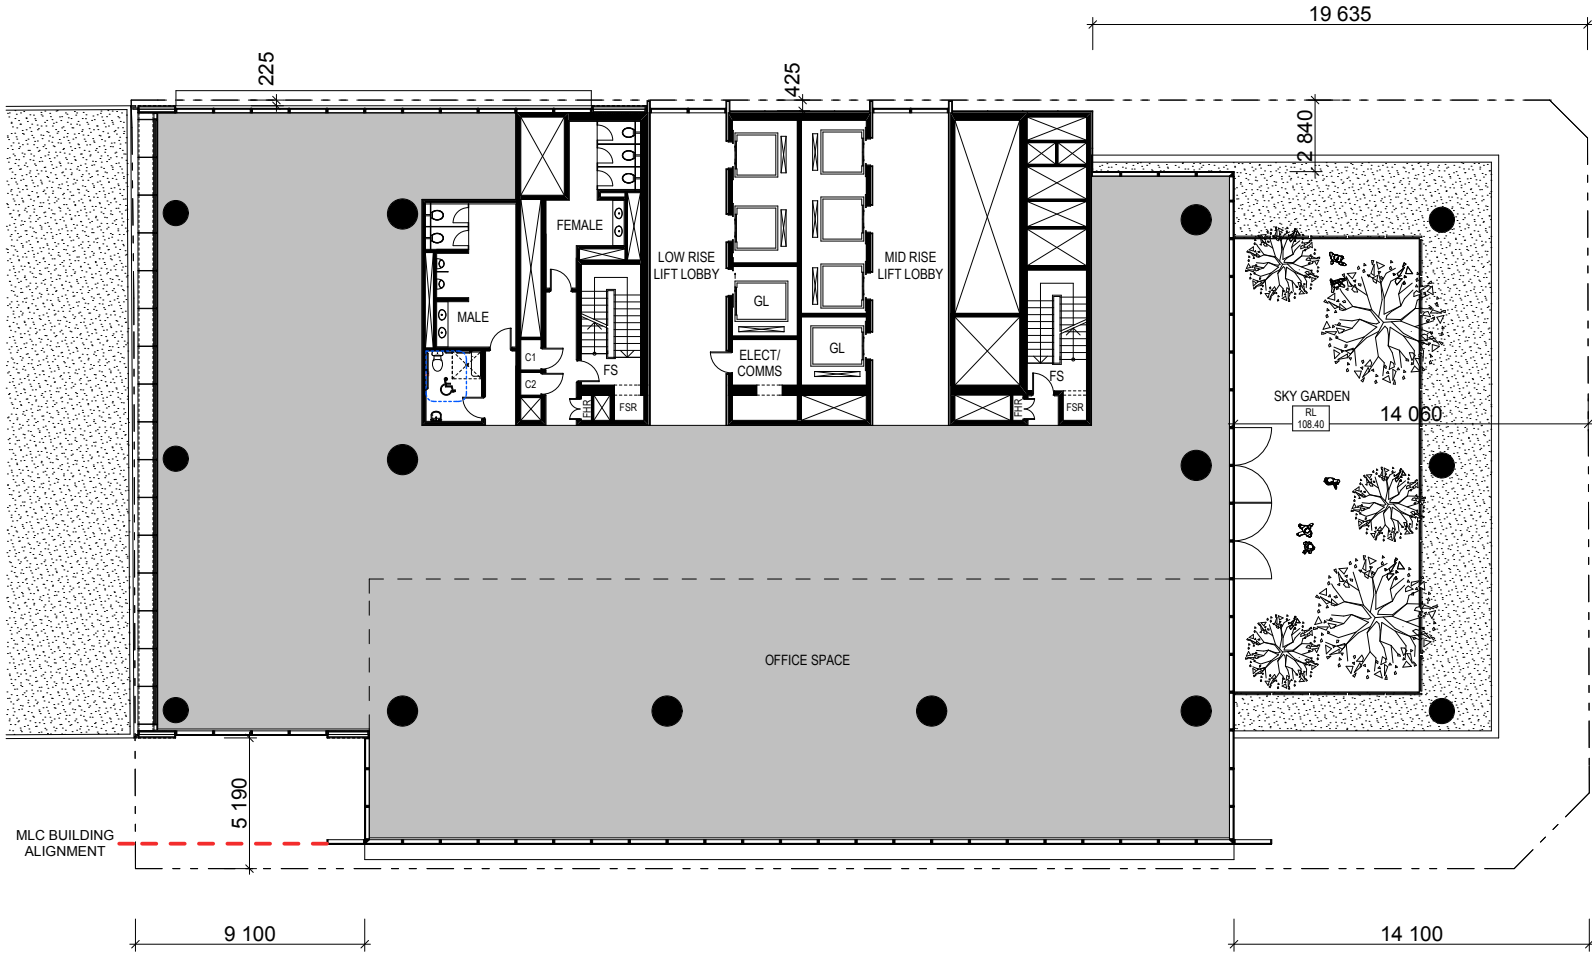

LEVELS 20 & 21 - SKY GARDEN & MID PLANT

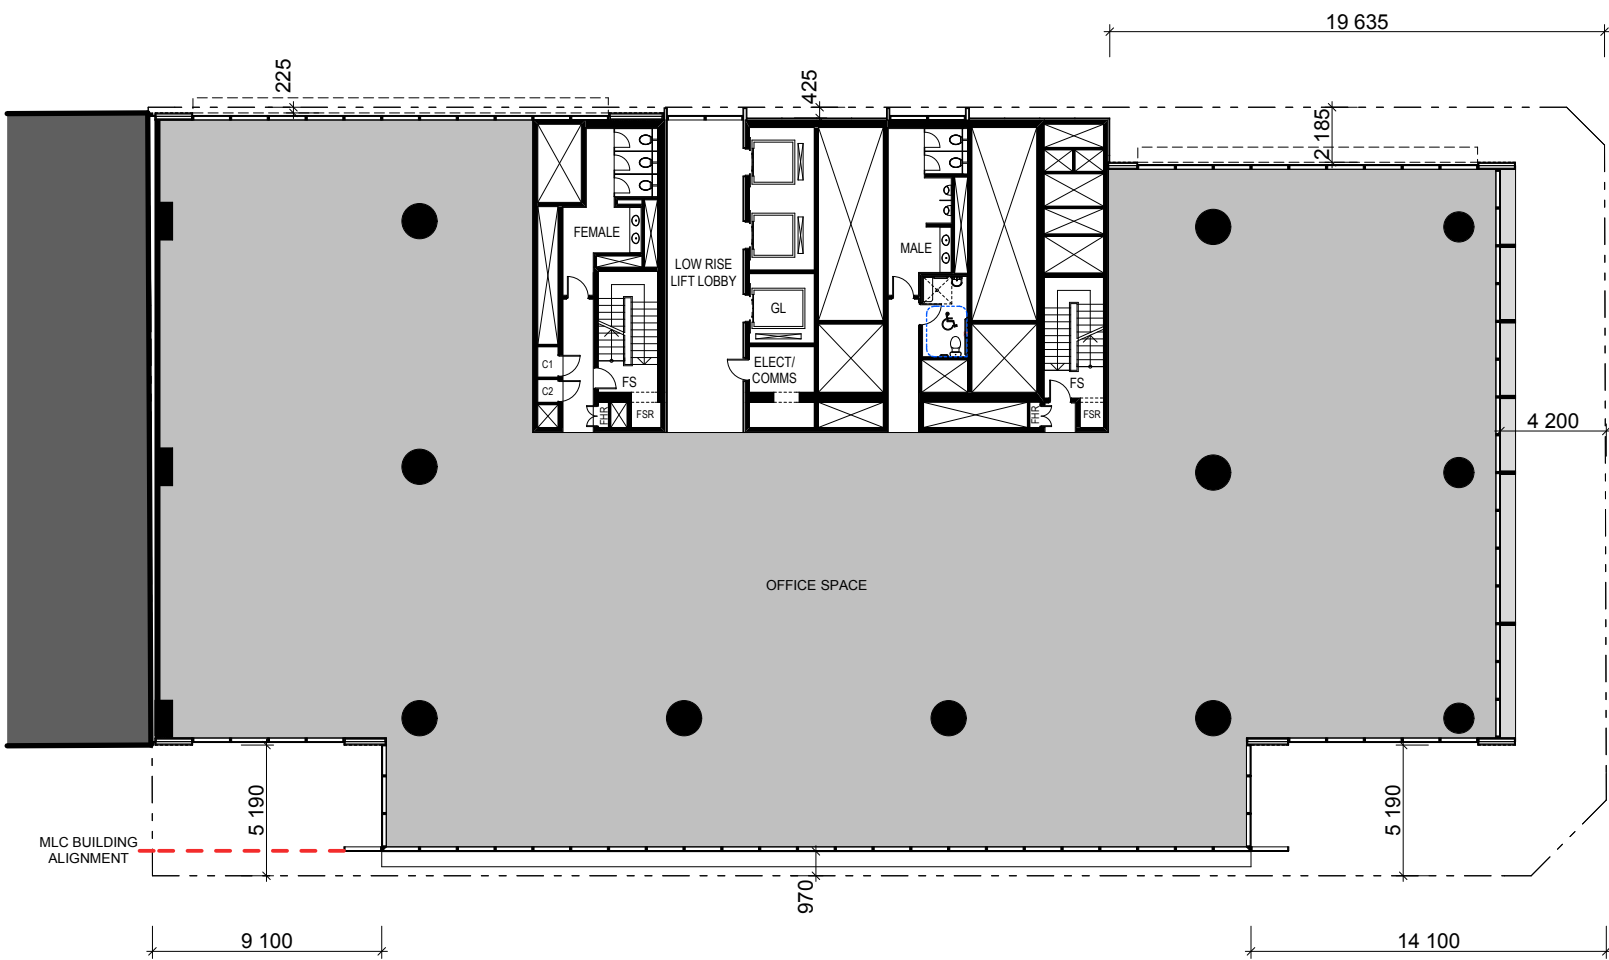

LEVELS 12 TO 19

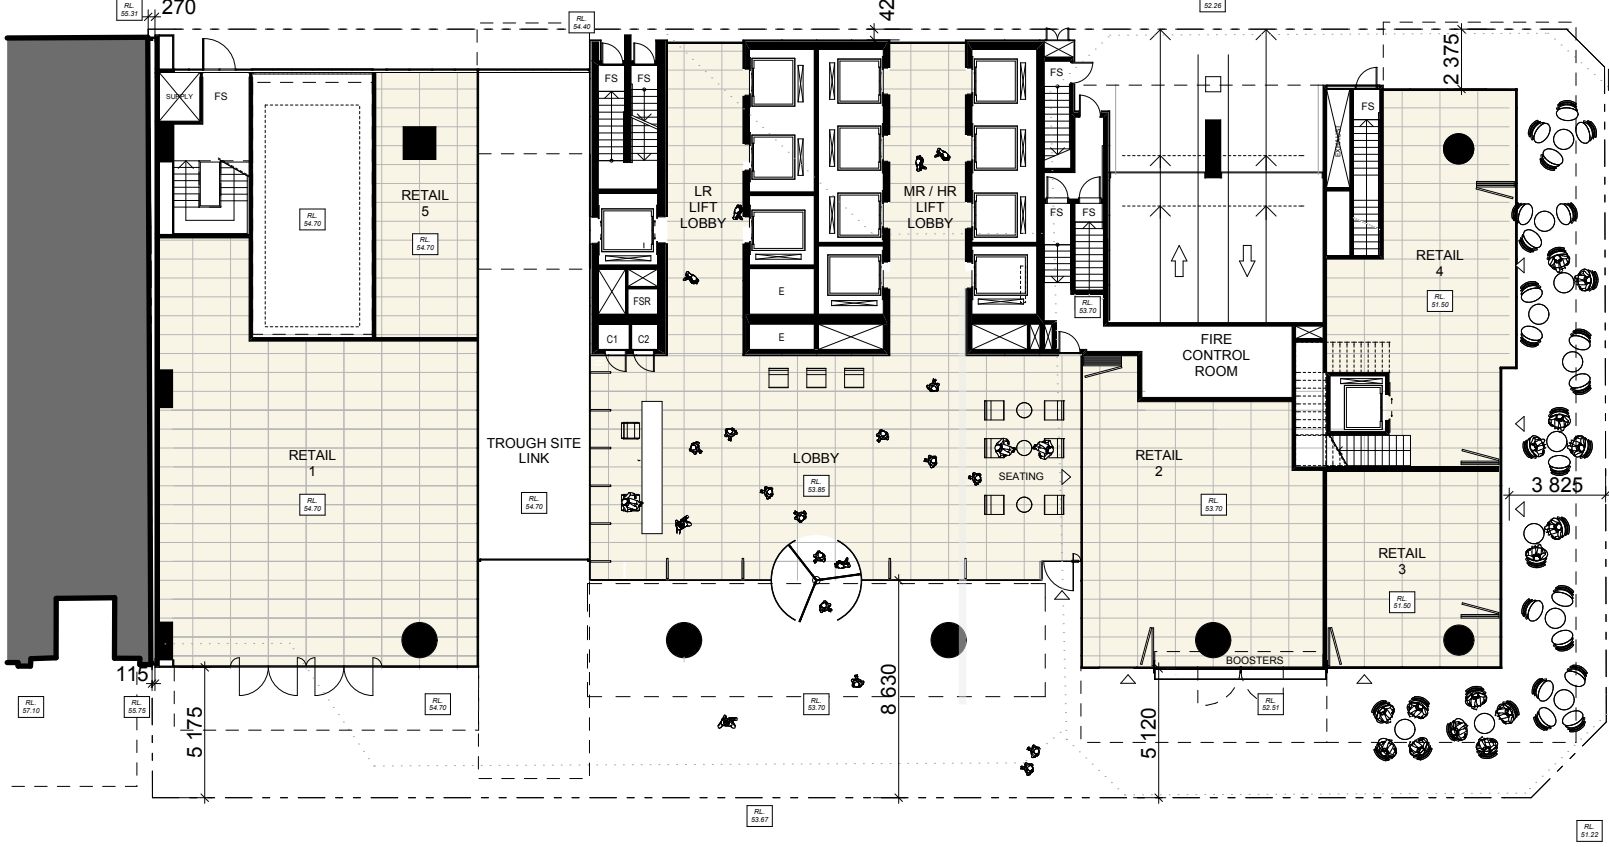

LEVEL 6 - GROUND

- RL 199.700
- RL 198.500
- LEVEL 44 - ROOF
- RL 194.100
- LEVEL 43 - HIGH PLANT
- RL 189.700
- LEVEL 42 - HIGH PLANT
- RL 186.000
- LEVEL 41 - HR
- RL 182.300
- LEVEL 40 - HR
- RL 178.600
- LEVEL 39 - HR
- RL 174.900
- LEVEL 38 - HR
- RL 171.200
- LEVEL 37 - HR
- RL 167.500
- LEVEL 36 - HR
- RL 163.800
- LEVEL 35 - HR/RT
- RL 160.100
- LEVEL 34 - HR/LOR
- RL 156.400
- LEVEL 33 - HR/LOR
- RL 152.700
- LEVEL 32 - HR/LOR
- RL 149.000
- LEVEL 31 - MR/TF
- RL 145.300
- LEVEL 30 - MR
- RL 141.600
- LEVEL 29 - MR
- RL 137.900
- LEVEL 28 - MR
- RL 134.200
- LEVEL 27 - MR
- RL 130.500
- LEVEL 26 - MR
- RL 126.800
- LEVEL 25 - MR
- RL 123.100
- LEVEL 24 - MR
- RL 119.400
- LEVEL 23 - MR
- RL 115.700
- LEVEL 22 - MR/LR
- RL 111.900
- LEVEL 21 - MID PLANT/LOR
- RL 108.200
- LEVEL 20 - SKY GARDEN/TF
- RL 104.450
- LEVEL 19 - LR
- RL 100.700
- LEVEL 18 - LR
- RL 96.950
- LEVEL 17 - LR
- RL 93.200
- LEVEL 16 - LR
- RL 89.450
- LEVEL 15 - LR
- RL 85.700
- LEVEL 14 - LR
- RL 81.950
- LEVEL 13 - LR
- RL 78.200
- LEVEL 12 - LR
- RL 74.450
- LEVEL 11 - LOW PLANT
- RL 70.700
- LEVEL 10 - LOW PLANT
- RL 66.480
- LEVEL 9 - VOID
- RL 62.260
- LEVEL 8 - RETAIL ROOF
- RL 57.150
- LEVEL 7 - UPPER RETAIL
- RL 53.800
- LEVEL 6 - GROUND
- RL 48.950
- LEVEL 5 - BASEMENT 1
- RL 45.190
- LEVEL 4 - BASEMENT 2
- RL 42.150
- LEVEL 3 - BASEMENT 3
- RL 39.150
- LEVEL 2 - BASEMENT 4
- RL 36.150
- LEVEL 1 - BASEMENT 5

