
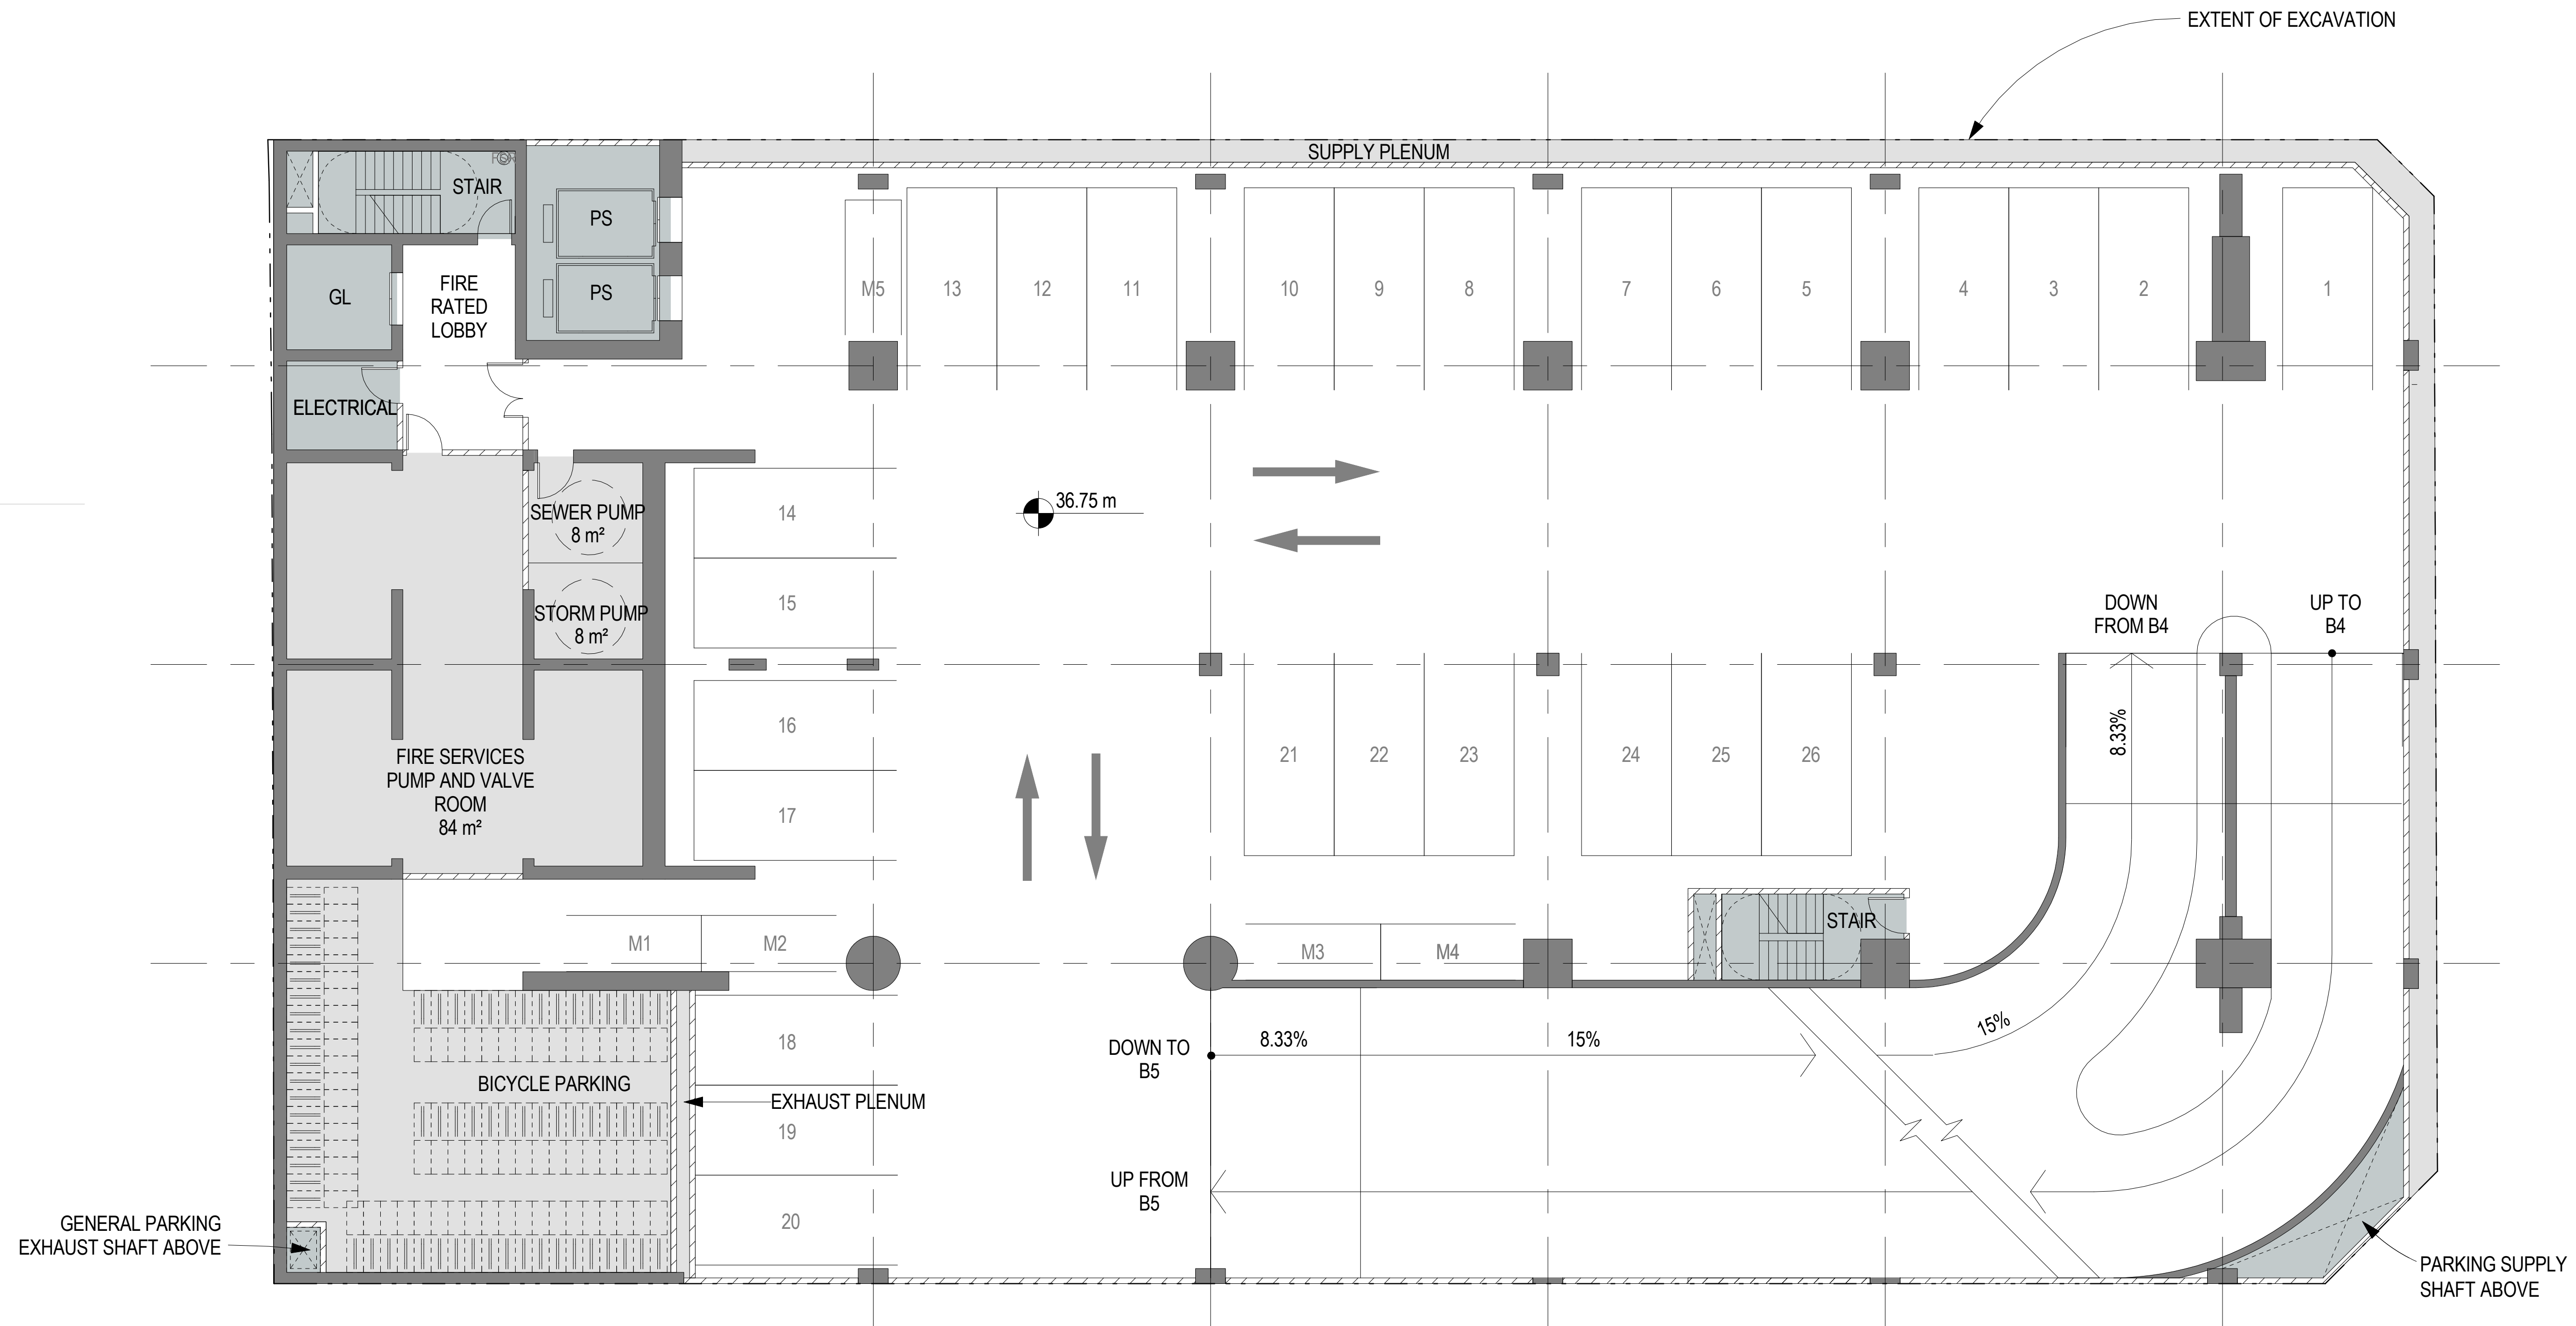


Do not scale drawings. Verify all dimensions on site

issue	amendment	date
A	SECTION 75W APPLICATION	12.08.11

[illegible]

26 PARKING SPACES
5 MOTORCYCLE SPACES
68 BICYCLE SPACES

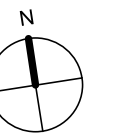

client

L4 100 Arthur St North Sydney
PO Box 1505 North Sydney NSW 2060

SOM

Skidmore, Owings & Merrill LLP
224 South Michigan Avenue, Suite 1000
Chicago, Illinois 60604

architectus™

Architectus Sydney
Level 3 341 George Street
Sydney NSW 2000
T (61 2) 8252 8400
F (61 2) 8252 8600
sydney@architectus.com.au

Sydney
Melbourne
Auckland
Brisbane
Shanghai

ABN 11 098 489 448

project

100 Mount Street, North Sydney

drawing

Plan - B5 Level

scale 1:200 @ A3, 1:100 @ A1

drawn

checked

project no

A